


Site plan with Hilton Garden Inn and 300 East Main at Full Build-Out

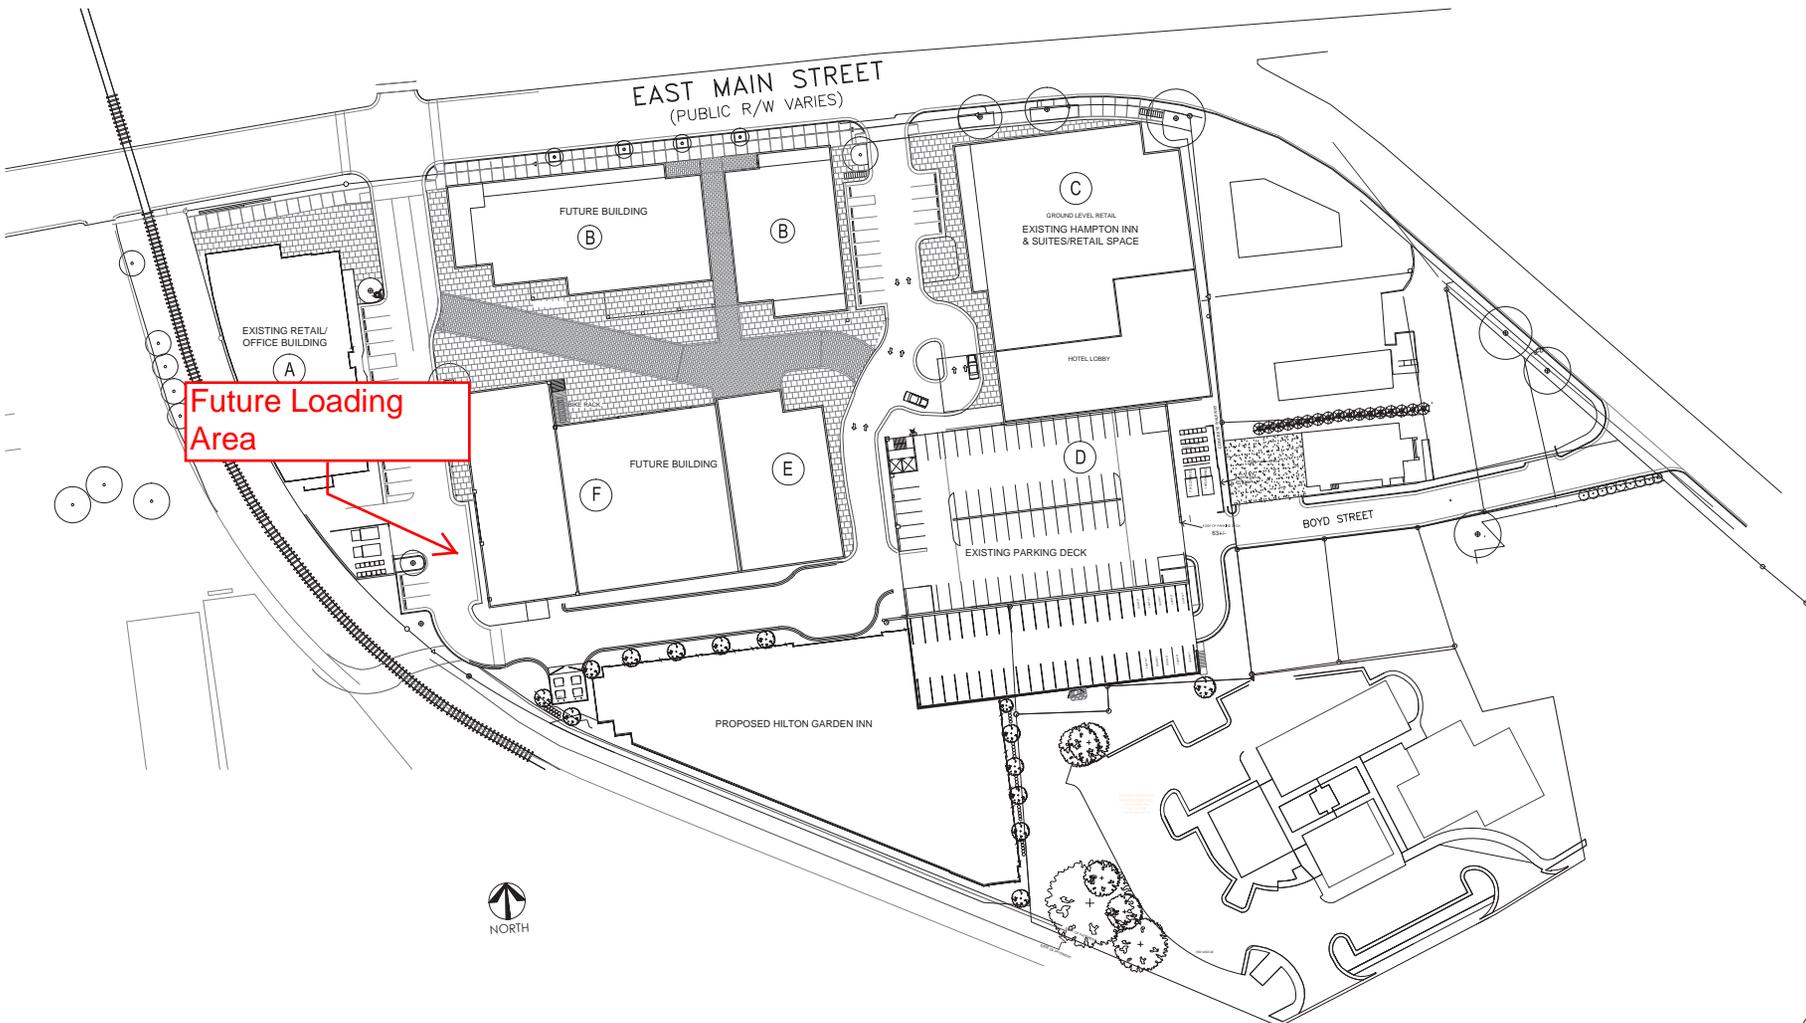

JIM SPENCER
ARCHITECTS, PA
103 LLOYD STREET
SECOND FLOOR
CARRBORO, NC 27510
919.960.6680 o
919.960.6682 f
jspencerjsa@gmail.com

Project:

300
EAST
MAIN
STREET

CARRBORO,
NORTH CAROLINA
27510

THESE DRAWINGS ARE INSTRUMENTS OF SERVICE AND AS SUCH SHALL REMAIN THE PROPERTY OF THE ARCHITECT. THEY HAVE BEEN PREPARED FOR A SPECIFIC PROJECT AND SHALL NOT BE USED FOR ANY OTHER PROJECT WITHOUT THE PREVIOUS WRITTEN PERMISSION OF THE ARCHITECT. ALL RIGHTS RESERVED.
© 2016 JIM SPENCER ARCHITECTS

Job Number:

Drawn:

Checked:

DATE JANUARY 27, 2016

Sheet Title:

1 OVERALL SITE PLAN AT BUILDOUT
SD1 SCALE: 1" = 40'-0"

SD1

Sheet Number