


1
EX
EXISTING SOUTH ELEVATION
SCALE: 1/4" = 1'-0"

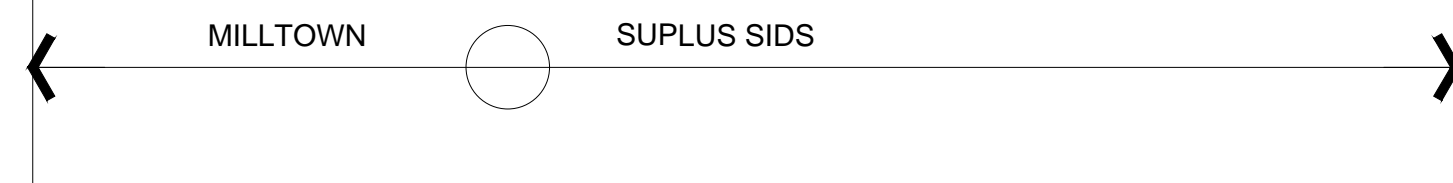

2
EX
PROPOSED SOUTH ELEVATION
SCALE: 1/4" = 1'-0"



SHAAN HASSAN

919.943.6869
shassanjsa@gmail.com

THESE DRAWINGS ARE INSTRUMENTS OF SERVICE AND AS SUCH SHALL REMAIN THE PROPERTY OF THE ARCHITECT. THEY HAVE BEEN PREPARED FOR A SPECIFIC PROJECT AND SHALL NOT BE USED IN CONJUNCTION WITH ANY OTHER PROJECT WITHOUT THE PRIOR WRITTEN PERMISSION OF THE ARCHITECT. ALL RIGHTS RESERVED.
© 2014 SHAAN HASSAN

Project:

PORCH ADDITION FOR:
SURPLUS SIDS

309 E. Main St.
Carrboro, NC
27510

SCHEMATIC

Job Number:

Drawn	SPH
Checked	SPH
DATE	APRIL 14, 2014
REVISION	MAY 14, 2014

Sheet Title:

PR

Sheet Number