


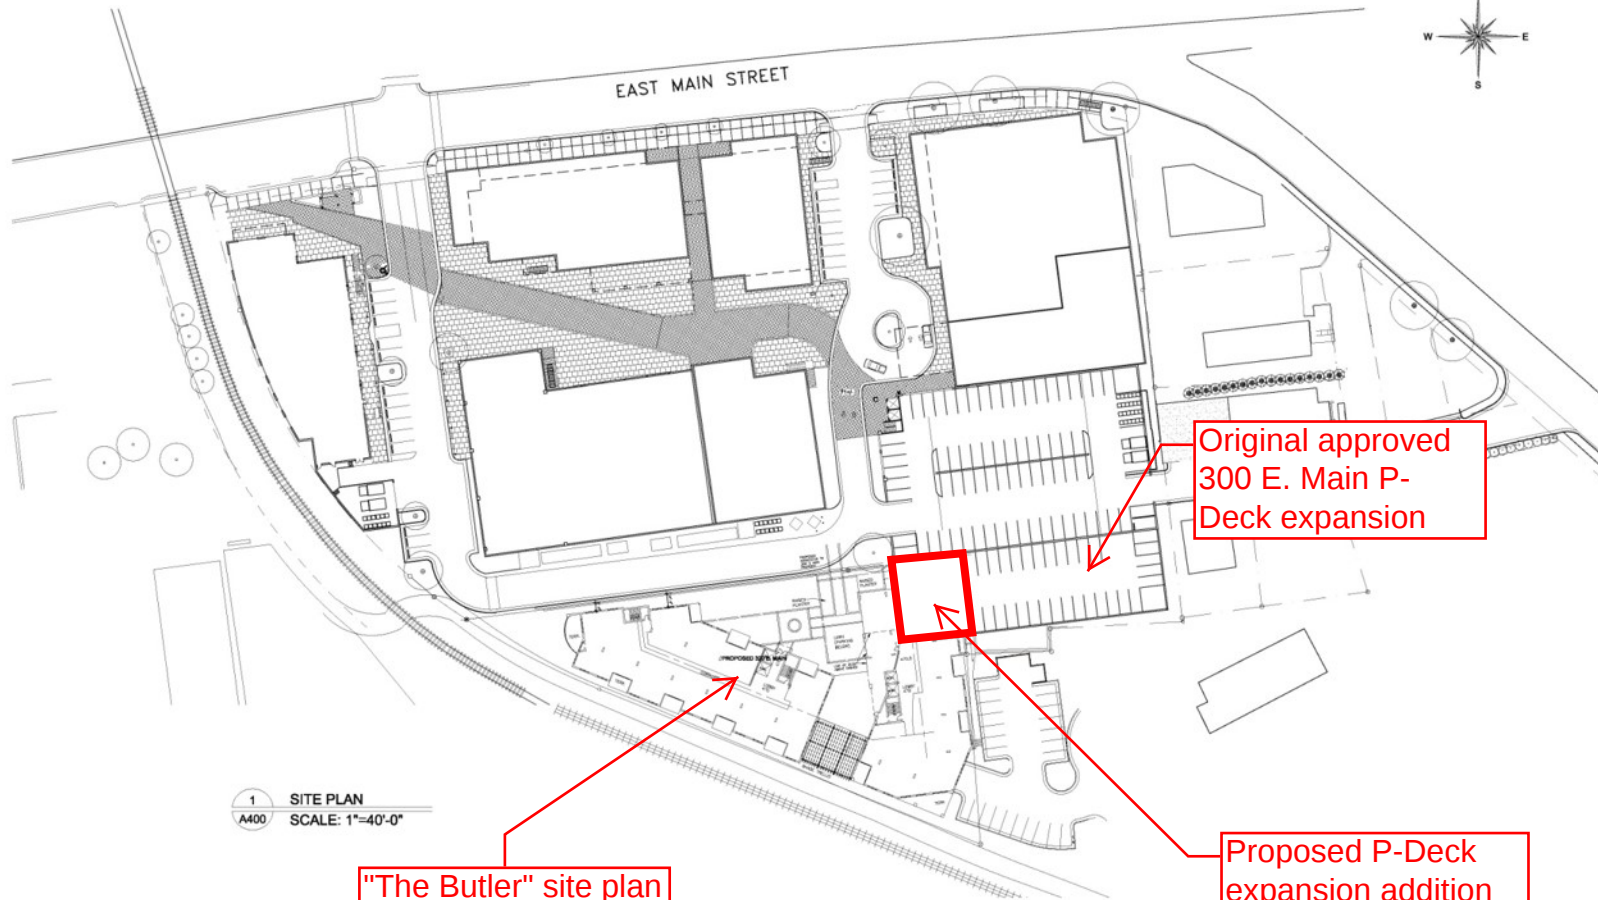

1 SITE PLAN
A400 SCALE: 1"=40'-0"

"The Butler" site plan

Original approved
300 E. Main P-
Deck expansion

Proposed P-Deck
expansion addition
onto The Butler
property.

JIM SPENCER ARCHITECTS
304 C EAST MAIN ST.
P.O. BOX 385
CARBORO, NC 27510
tel 919.860.6680
fax 919.860.6682
jspencerord@nc.rr.com

THIS DOCUMENT AND ITS CONTENTS ARE THE PROPERTY OF JIM SPENCER ARCHITECTS. NO PART OF THIS DOCUMENT MAY BE REPRODUCED OR TRANSMITTED IN ANY FORM OR BY ANY MEANS, ELECTRONIC OR MECHANICAL, WITHOUT PERMISSION IN WRITING FROM JIM SPENCER ARCHITECTS. THE USER OF THIS DOCUMENT AGREES TO HOLD JIM SPENCER ARCHITECTS HARMLESS FROM ANY AND ALL CLAIMS, DAMAGES, LOSSES, AND EXPENSES, INCLUDING REASONABLE ATTORNEY'S FEES, THAT MAY BE ASSERTED AGAINST JIM SPENCER ARCHITECTS BY ANY THIRD PARTY AS A RESULT OF THE USER'S USE OF THIS DOCUMENT.

Project

300 EAST MAIN
PHASE B

CARBORO, NORTH CAROLINA

DEVELOPER:
Main Street Properties
of Chapel Hill, LLC
P.O. Box 2152
Chapel Hill, NC 27515

NOT RELEASED FOR CONSTRUCTION

Job Number: 8412

Drawn	Check	Submit	Rev
Submitted 1	28-08-08		
Submitted 2	28-09-08		
Submitted 3	28-09-08		
Submitted 4	28-07-08		
Submitted 5	28-08-08		

CONCEPTUAL DESIGN

Sheet Title:
SITE PLAN

Sheet Number
A400a