


# TOWN OF CARRBORO

## concept plans for old 86 project

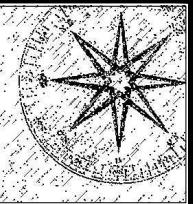

JIM SPENCER  
ARCHITECTS, PA

103 LLOYD STREET  
MAIN LEVEL  
CARRBORO, NC 27510

919.960.6680 o  
919.960.6682 f  
jspencerjsa@gmail.com

THESE DRAWINGS ARE INSTRUMENTS OF SERVICE AND AS SUCH SHALL REMAIN THE PROPERTY OF THE ARCHITECT. THEY HAVE BEEN PREPARED FOR A SPECIFIC PROJECT AND SHALL NOT BE USED FOR ANY OTHER PURPOSE OR FOR ANOTHER PROJECT WITHOUT THE PRIOR WRITTEN PERMISSION OF THE ARCHITECT. ALL RIGHTS RESERVED.  
© 2017 JIM SPENCER ARCHITECTS, PA

Project:

CONCEPT PLAN FOR:

TOWN OF  
CARRBORO

OLD 86  
PROJECT

7917 OLD NC 86  
CHAPEL HILL,  
NORTH CAROLINA  
27516


CONCEPT PLAN


Job Number:

Drawn	HF JS
Checked	JSA
Date	JULY 5, 2017
	AUG. 22, 2017
	OCT. 4, 2017

Sheet Title:

Sheet Number

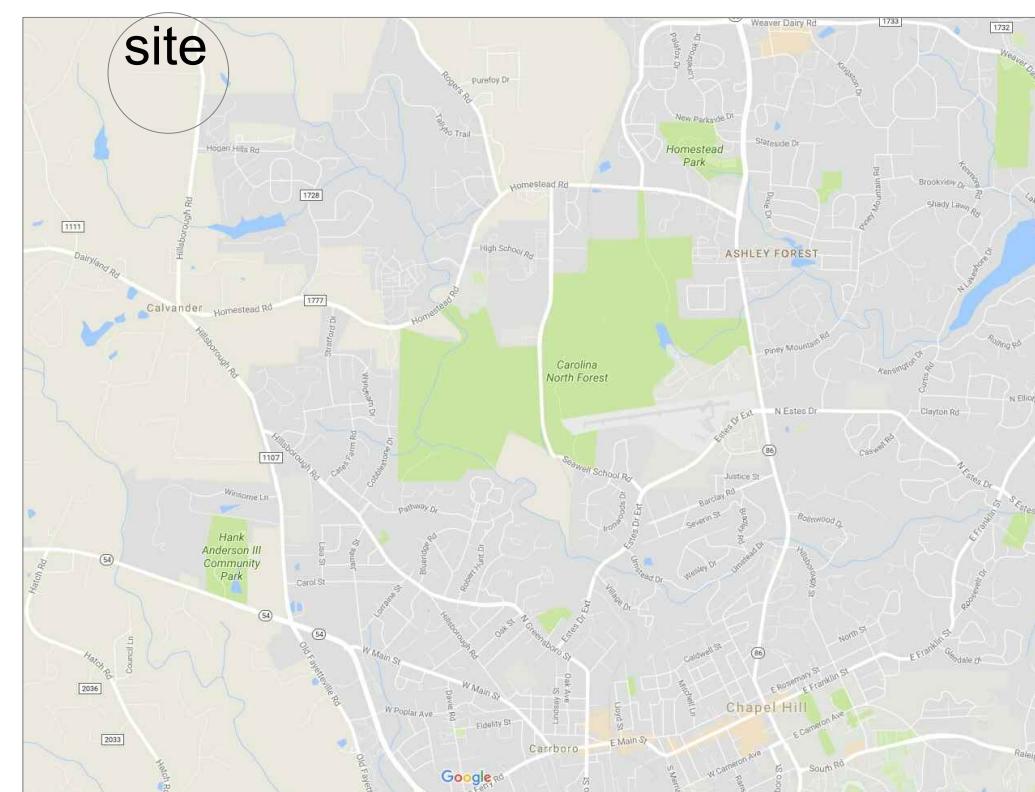

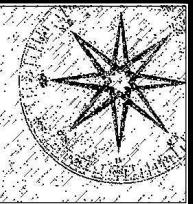

JIM SPENCER  
ARCHITECTS, PA

103 LLOYD STREET  
MAIN LEVEL  
CARRBORO, NC 27510

919.960.6680 o  
919.960.6682 f  
jspencerjsa@gmail.com

THESE DRAWINGS ARE INSTRUMENTS OF SERVICE AND AS SUCH SHALL REMAIN THE PROPERTY OF THE ARCHITECT.  
THEY HAVE BEEN PREPARED FOR A  
SPECIFIC PROJECT AND SHALL NOT BE  
USED FOR ANY OTHER PURPOSE OR FOR ANOTHER  
PROJECT WITHOUT THE PRIOR WRITTEN  
PERMISSION OF THE ARCHITECT. ALL  
RIGHTS RESERVED.  
© 2017 JIM SPENCER ARCHITECTS, PA

Project: \_\_\_\_\_

CONCEPT PLAN FOR:

TOWN OF  
CARRBORO

OLD 86  
PROJECT

7917 OLD NC 86  
CHAPEL HILL,  
NORTH CAROLINA  
27516

CONCEPT PLAN

Job Number:

Drawn	HF JS
Checked	JSA
Date	JULY 5, 2017
	AUG. 22, 2017
	OCT. 4, 2017

Sheet Title:

EC1


Sheet Number



1  
EC1

EXISTING SITE AERIAL

SCALE: 1:150

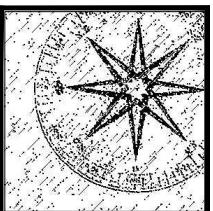

JIM SPENCER  
ARCHITECTS, PA

103 LLOYD STREET  
MAIN LEVEL  
CARRBORO, NC 27510

919.960.6680 o  
919.960.6682 f  
jspencerjsa@gmail.com

THESE DRAWINGS ARE INSTRUMENTS OF SERVICE AND AS SUCH SHALL REMAIN THE PROPERTY OF THE ARCHITECT. THEY HAVE BEEN PREPARED FOR A SPECIFIC PROJECT AND SHALL NOT BE USED FOR ANY OTHER PURPOSE OR FOR ANOTHER PROJECT WITHOUT THE PRIOR WRITTEN PERMISSION OF THE ARCHITECT. ALL RIGHTS RESERVED.  
© 2017 JIM SPENCER ARCHITECTS, PA

Project: \_\_\_\_\_

CONCEPT PLAN FOR:

TOWN OF  
CARRBORO

OLD 86  
PROJECT

7917 OLD NC 86  
CHAPEL HILL,  
NORTH CAROLINA  
27516

CONCEPT PLAN

Job Number:

Drawn	HF JS
Checked	JSA
Date	JULY 5, 2017
	AUG. 22, 2017
	OCT. 4, 2017

Sheet Title:

**PRE**



1  
PRE

PRECEDENT BUILDINGS

SCALE: NTS

Sheet Number



JIM SPENCER  
ARCHITECTS, PA

103 LLOYD STREET  
MAIN LEVEL  
CARRBORO, NC 27510

919.960.6680 o  
919.960.6682 f  
jspencerjsa@gmail.com

THESE DRAWINGS ARE INSTRUMENTS OF SERVICE AND AS SUCH SHALL REMAIN THE PROPERTY OF THE ARCHITECT.  
THEY HAVE BEEN PREPARED FOR A  
SPECIFIC PROJECT AND SHALL NOT BE  
USED FOR ANY OTHER PURPOSE OR  
OTHER PROJECT WITHOUT THE PRIOR WRITTEN  
PERMISSION OF THE ARCHITECT. ALL  
RIGHTS RESERVED.  
© 2017 JIM SPENCER ARCHITECTS, PA

Project:

CONCEPT PLAN FOR:

TOWN OF  
CARRBORO

OLD 86  
PROJECT

7917 OLD NC 86  
CHAPEL HILL,  
NORTH CAROLINA  
27516

CONCEPT PLAN

Job Number:

Drawn	HF JS
Checked	JSA
Date	JULY 5, 2017
	AUG 22, 2017
	OCT 4, 2017


Sheet Title:

**SD1.1**

Sheet Number



1  
SD1.1  
SITE PLAN  
SCALE: 1:150

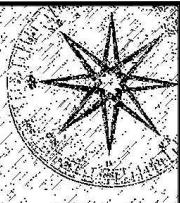

JIM SPENCER  
ARCHITECTS, PA

103 LLOYD STREET  
MAIN LEVEL  
CARRBORO, NC 27510

919.960.6680 o  
919.960.6682 f  
jspencerjsa@gmail.com

THESE DRAWINGS ARE INSTRUMENTS OF SERVICE AND AS SUCH SHALL REMAIN THE PROPERTY OF THE ARCHITECT.  
THEY HAVE BEEN PREPARED FOR A  
SPECIFIC PROJECT AND SHALL NOT BE  
USED FOR ANY OTHER PURPOSE OR  
OTHER PROJECT WITHOUT THE PRIOR WRITTEN  
PERMISSION OF THE ARCHITECT. ALL  
RIGHTS RESERVED.  
© 2017 JIM SPENCER ARCHITECTS, PA

Project: \_\_\_\_\_

CONCEPT PLAN FOR:

TOWN OF  
CARRBORO

OLD 86  
PROJECT

7917 OLD NC 86  
CHAPEL HILL,  
NORTH CAROLINA  
27516

CONCEPT PLAN


Job Number:

Drawn	HF JS
Checked	JSA
Date	JULY 5, 2017
	AUG 22, 2017
	OCT 4, 2017


Sheet Title:

SD1.1A

Sheet Number

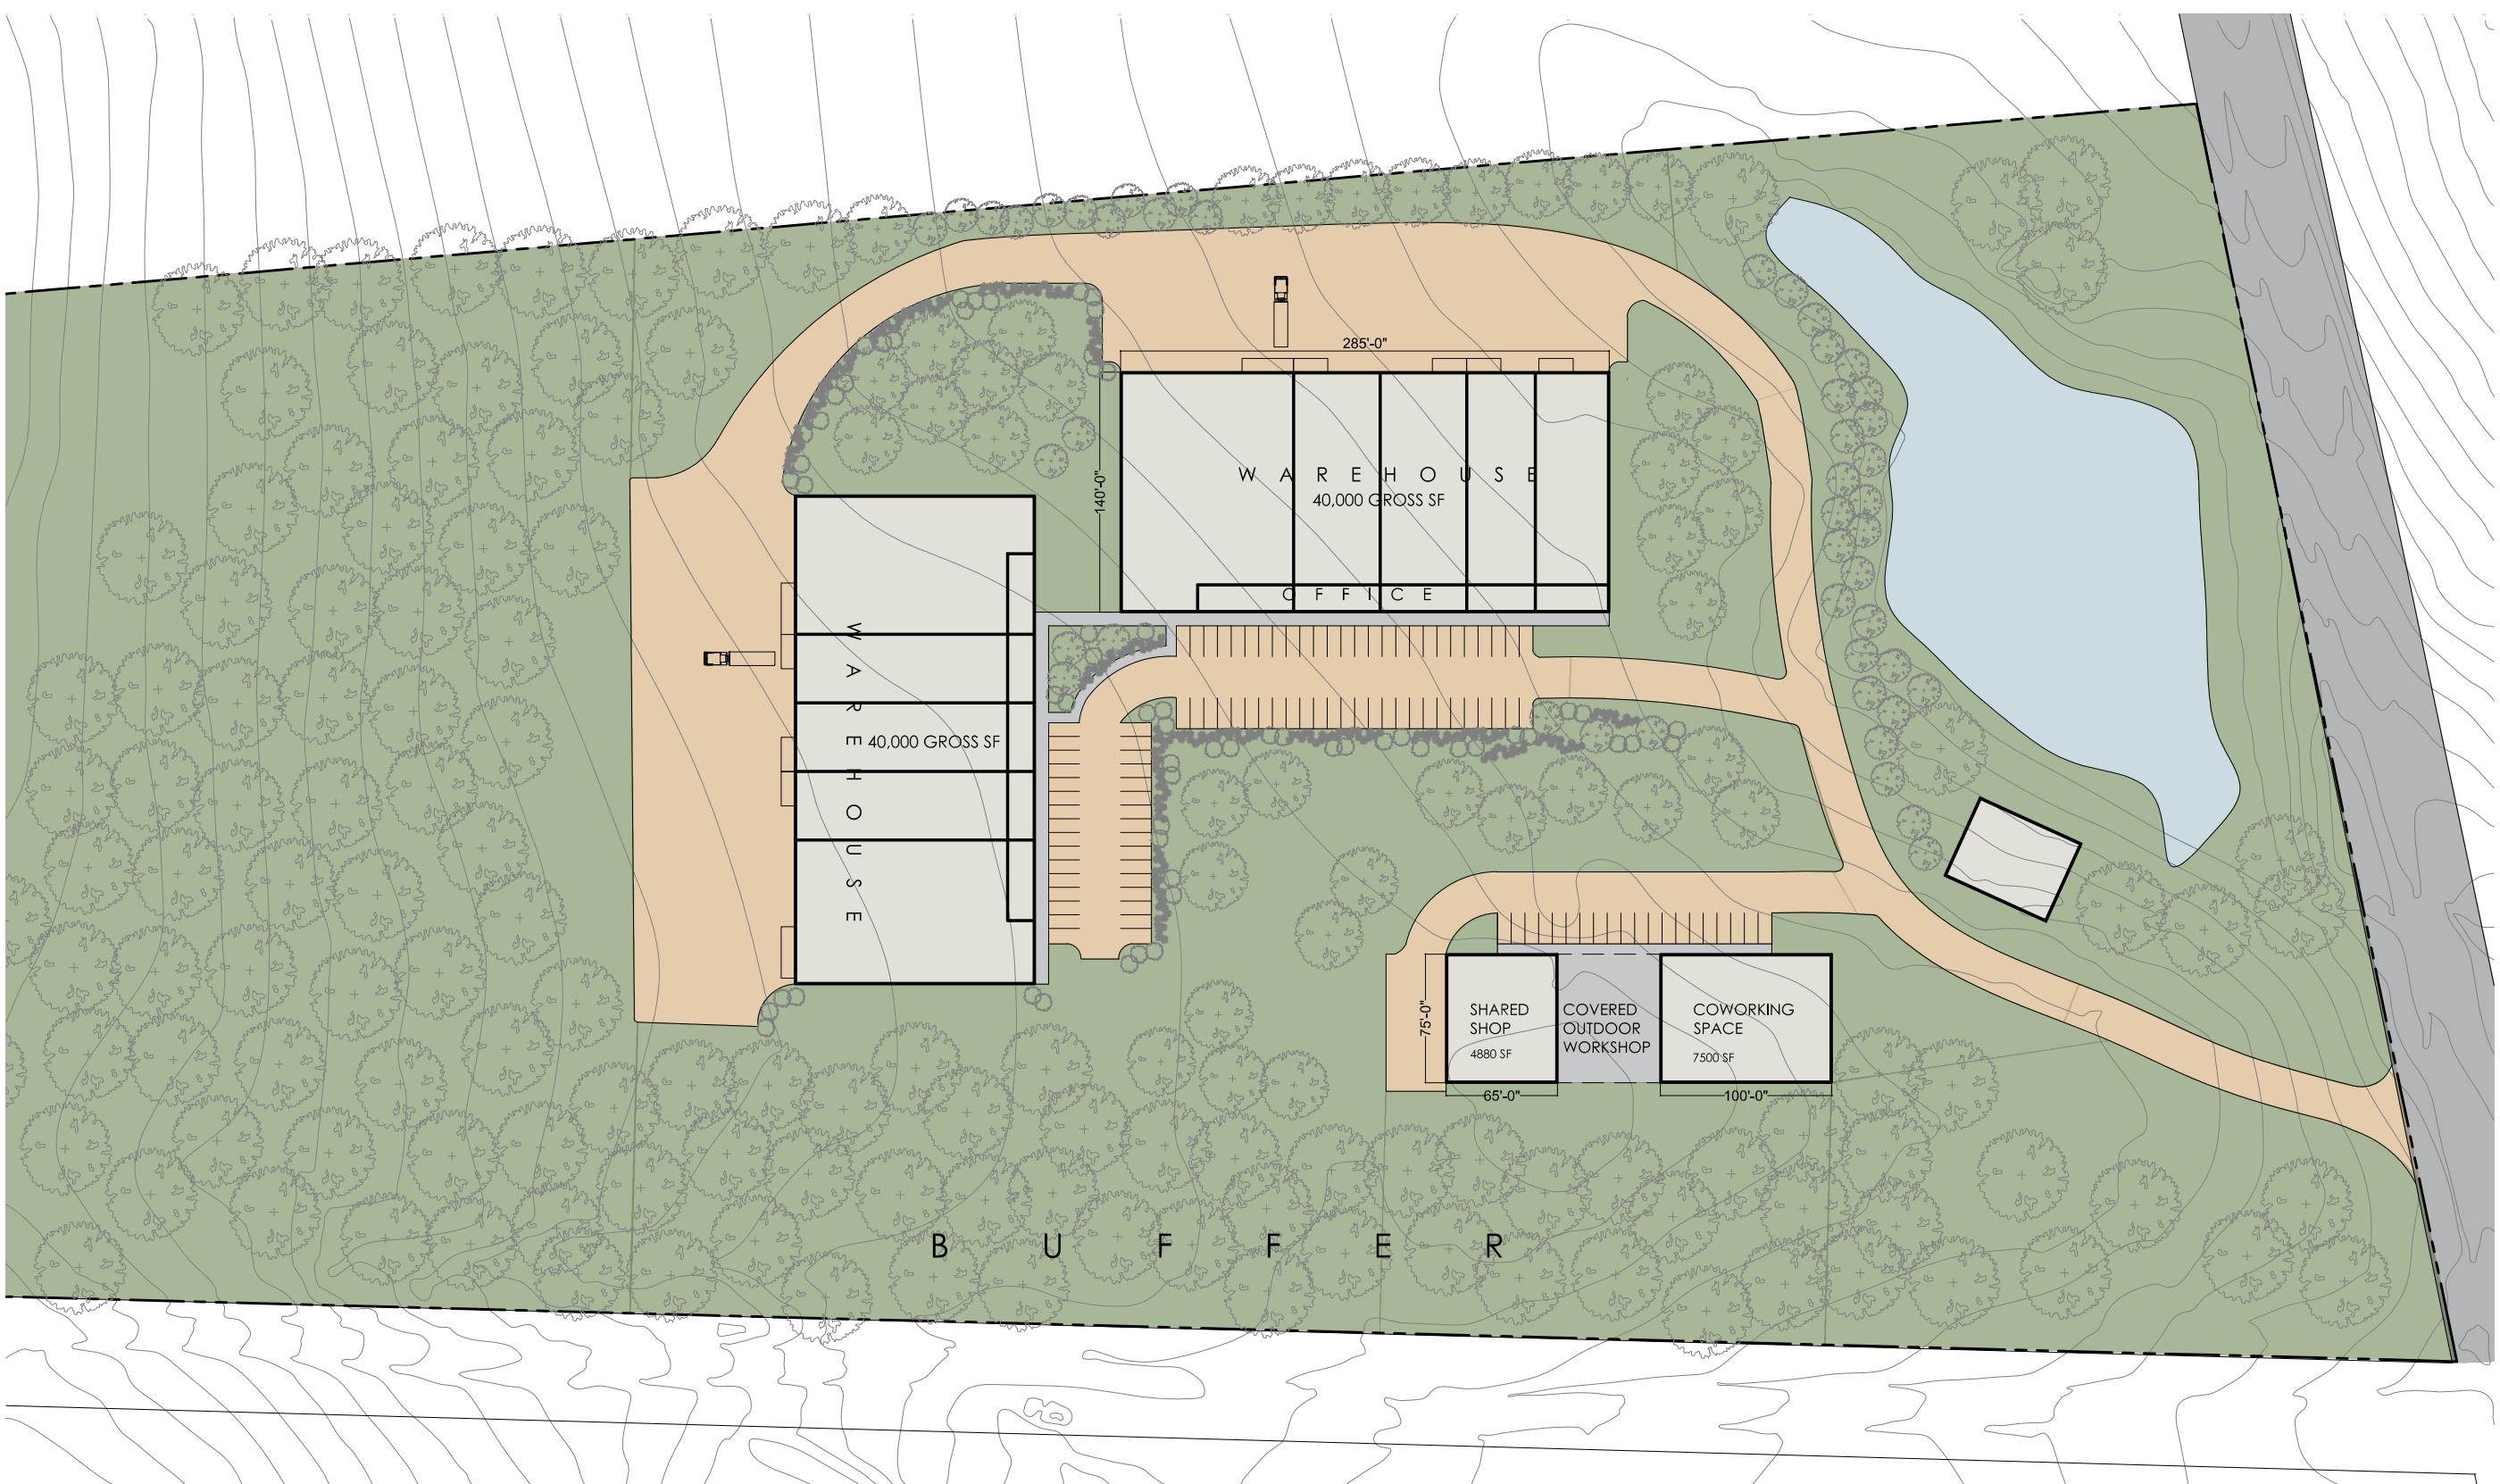

1  
SD1.1A  
SITE PLAN  
SCALE: 1:100

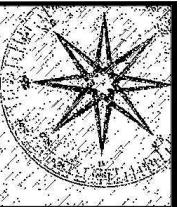

JIM SPENCER  
ARCHITECTS, PA

103 LLOYD STREET  
MAIN LEVEL  
CARRBORO, NC 27510

919.960.6680 o  
919.960.6682 f  
jspencerjsa@gmail.com

THESE DRAWINGS ARE INSTRUMENTS OF SERVICE AND AS SUCH SHALL REMAIN THE PROPERTY OF THE ARCHITECT.  
THEY HAVE BEEN PREPARED FOR A  
SPECIFIC PROJECT AND SHALL NOT BE  
USED FOR ANY OTHER PURPOSE OR  
OTHER PROJECT WITHOUT THE PRIOR WRITTEN  
PERMISSION OF THE ARCHITECT. ALL  
RIGHTS RESERVED.  
© 2017 JIM SPENCER ARCHITECTS, PA

Project: \_\_\_\_\_

CONCEPT PLAN FOR:

TOWN OF  
CARRBORO

OLD 86  
PROJECT

7917 OLD NC 86  
CHAPEL HILL,  
NORTH CAROLINA  
27516

CONCEPT PLAN


Job Number:

Drawn	HF JS
Checked	JSA
Date	JULY 5, 2017
	AUG 22, 2017
	OCT 4, 2017

Sheet Title:

**SD1.2**


Sheet Number

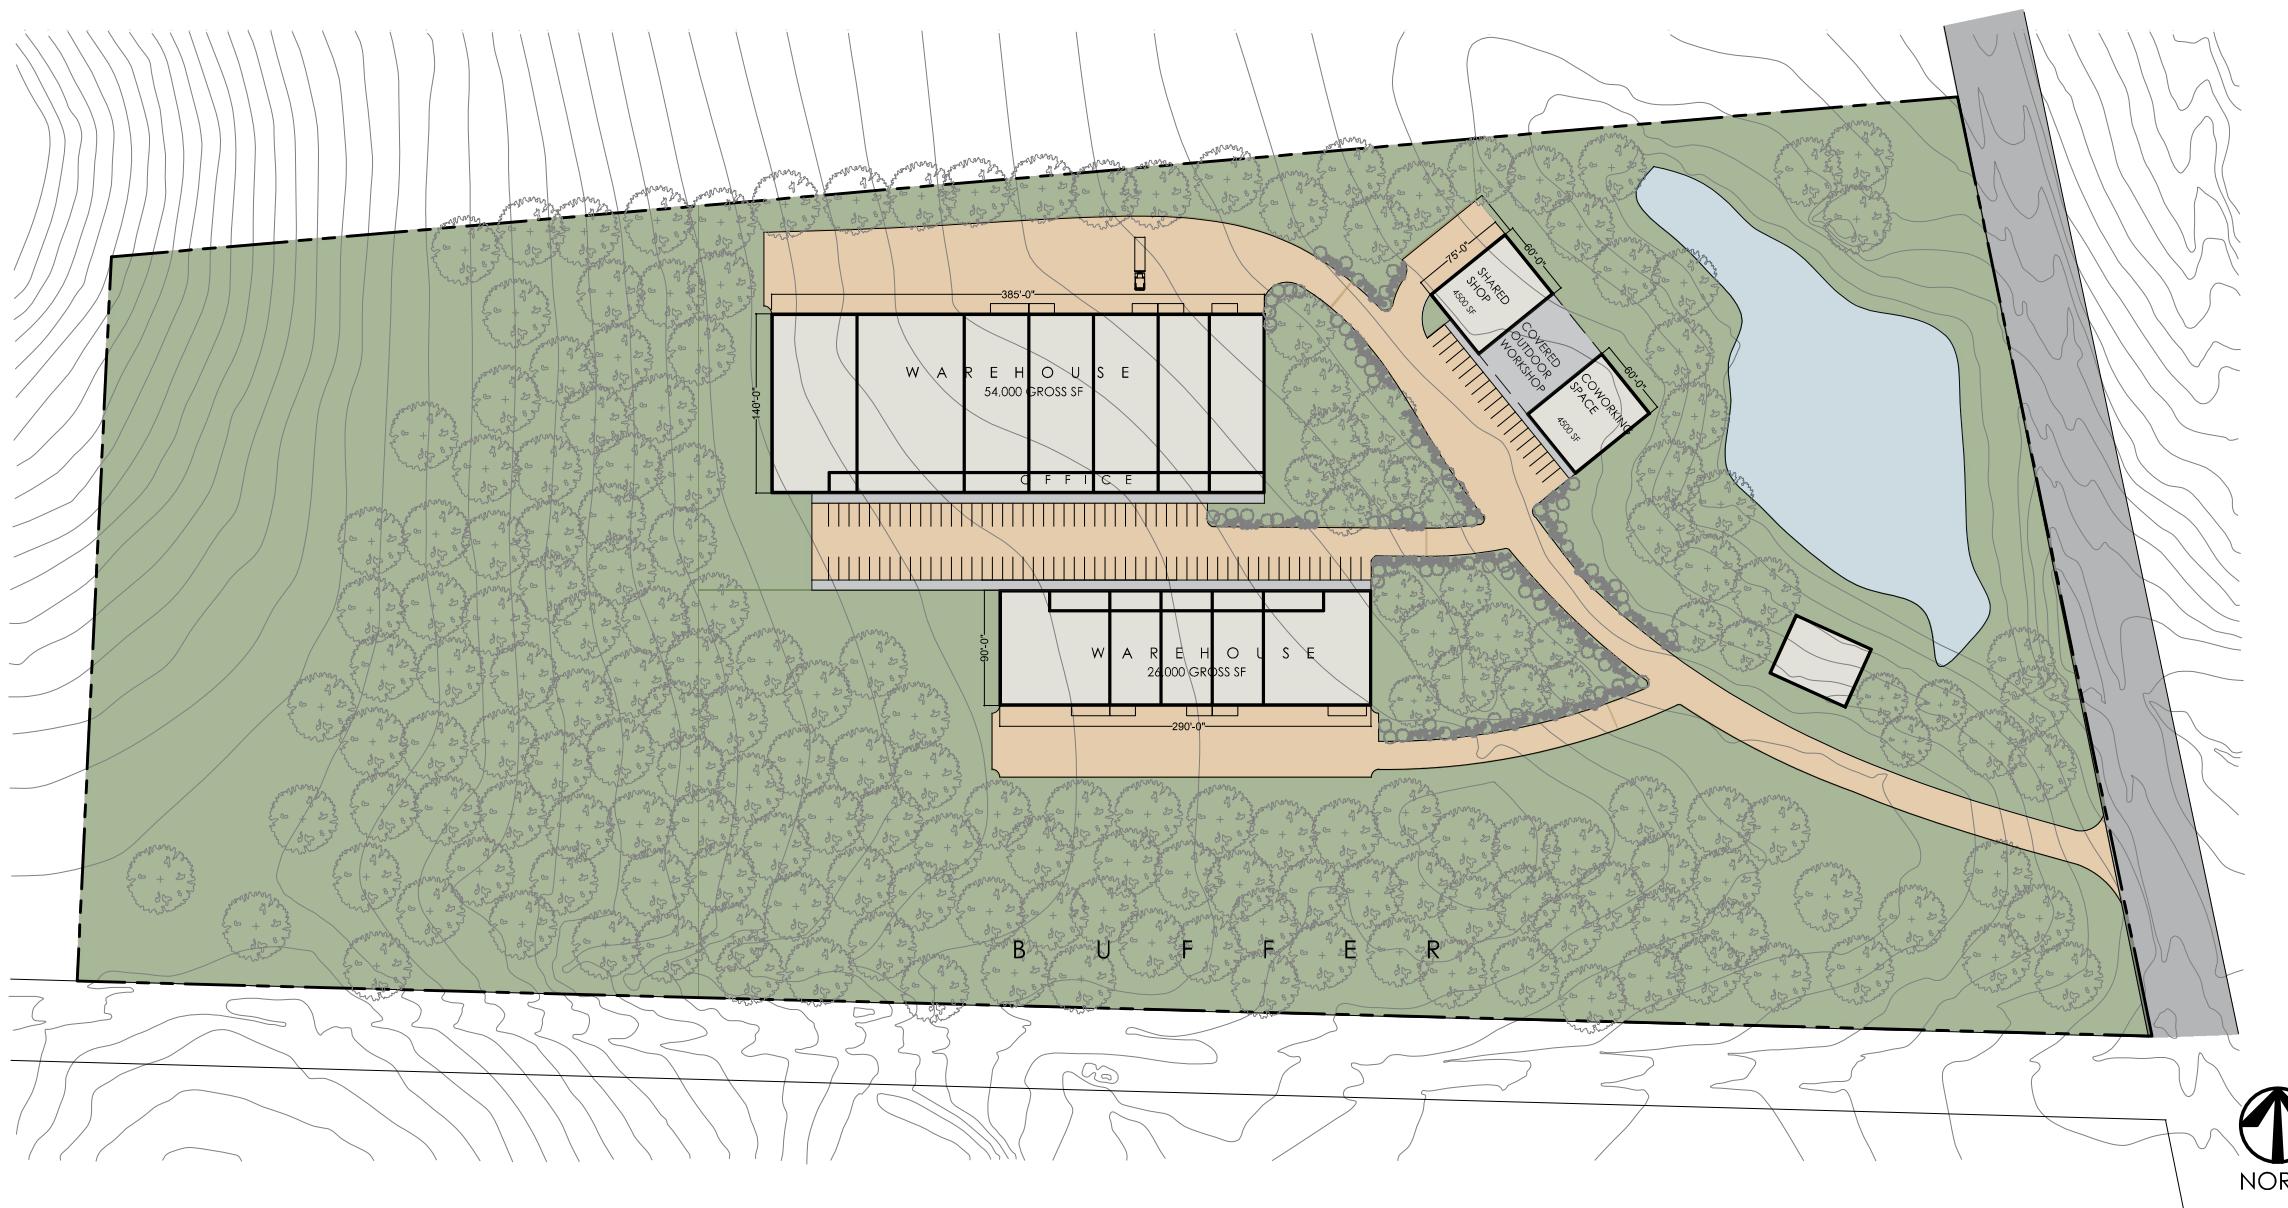

1  
SD1.2

SITE PLAN - LAYOUT OPTION 2

SCALE: 1:150

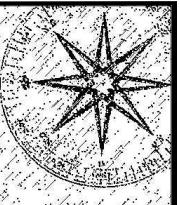

JIM SPENCER  
ARCHITECTS, PA

103 LLOYD STREET  
MAIN LEVEL  
CARRBORO, NC 27510

919.960.6680 o  
919.960.6682 f  
jspencerjsa@gmail.com

THESE DRAWINGS ARE INSTRUMENTS OF SERVICE AND AS SUCH SHALL REMAIN THE PROPERTY OF THE ARCHITECT. THEY HAVE BEEN PREPARED FOR A SPECIFIC PROJECT AND SHALL NOT BE USED FOR ANY OTHER PURPOSE OR FOR ANOTHER PROJECT WITHOUT THE PRIOR WRITTEN PERMISSION OF THE ARCHITECT. ALL RIGHTS RESERVED.  
© 2017 JIM SPENCER ARCHITECTS, PA

Project: \_\_\_\_\_

CONCEPT PLAN FOR:

TOWN OF  
CARRBORO

OLD 86  
PROJECT

7917 OLD NC 86  
CHAPEL HILL,  
NORTH CAROLINA  
27516

CONCEPT PLAN


Job Number:

Drawn	HF JS
Checked	JSA
Date	JULY 5, 2017
	AUG 22, 2017
	OCT 4, 2017

Sheet Title:


**SD1.2A**

Sheet Number

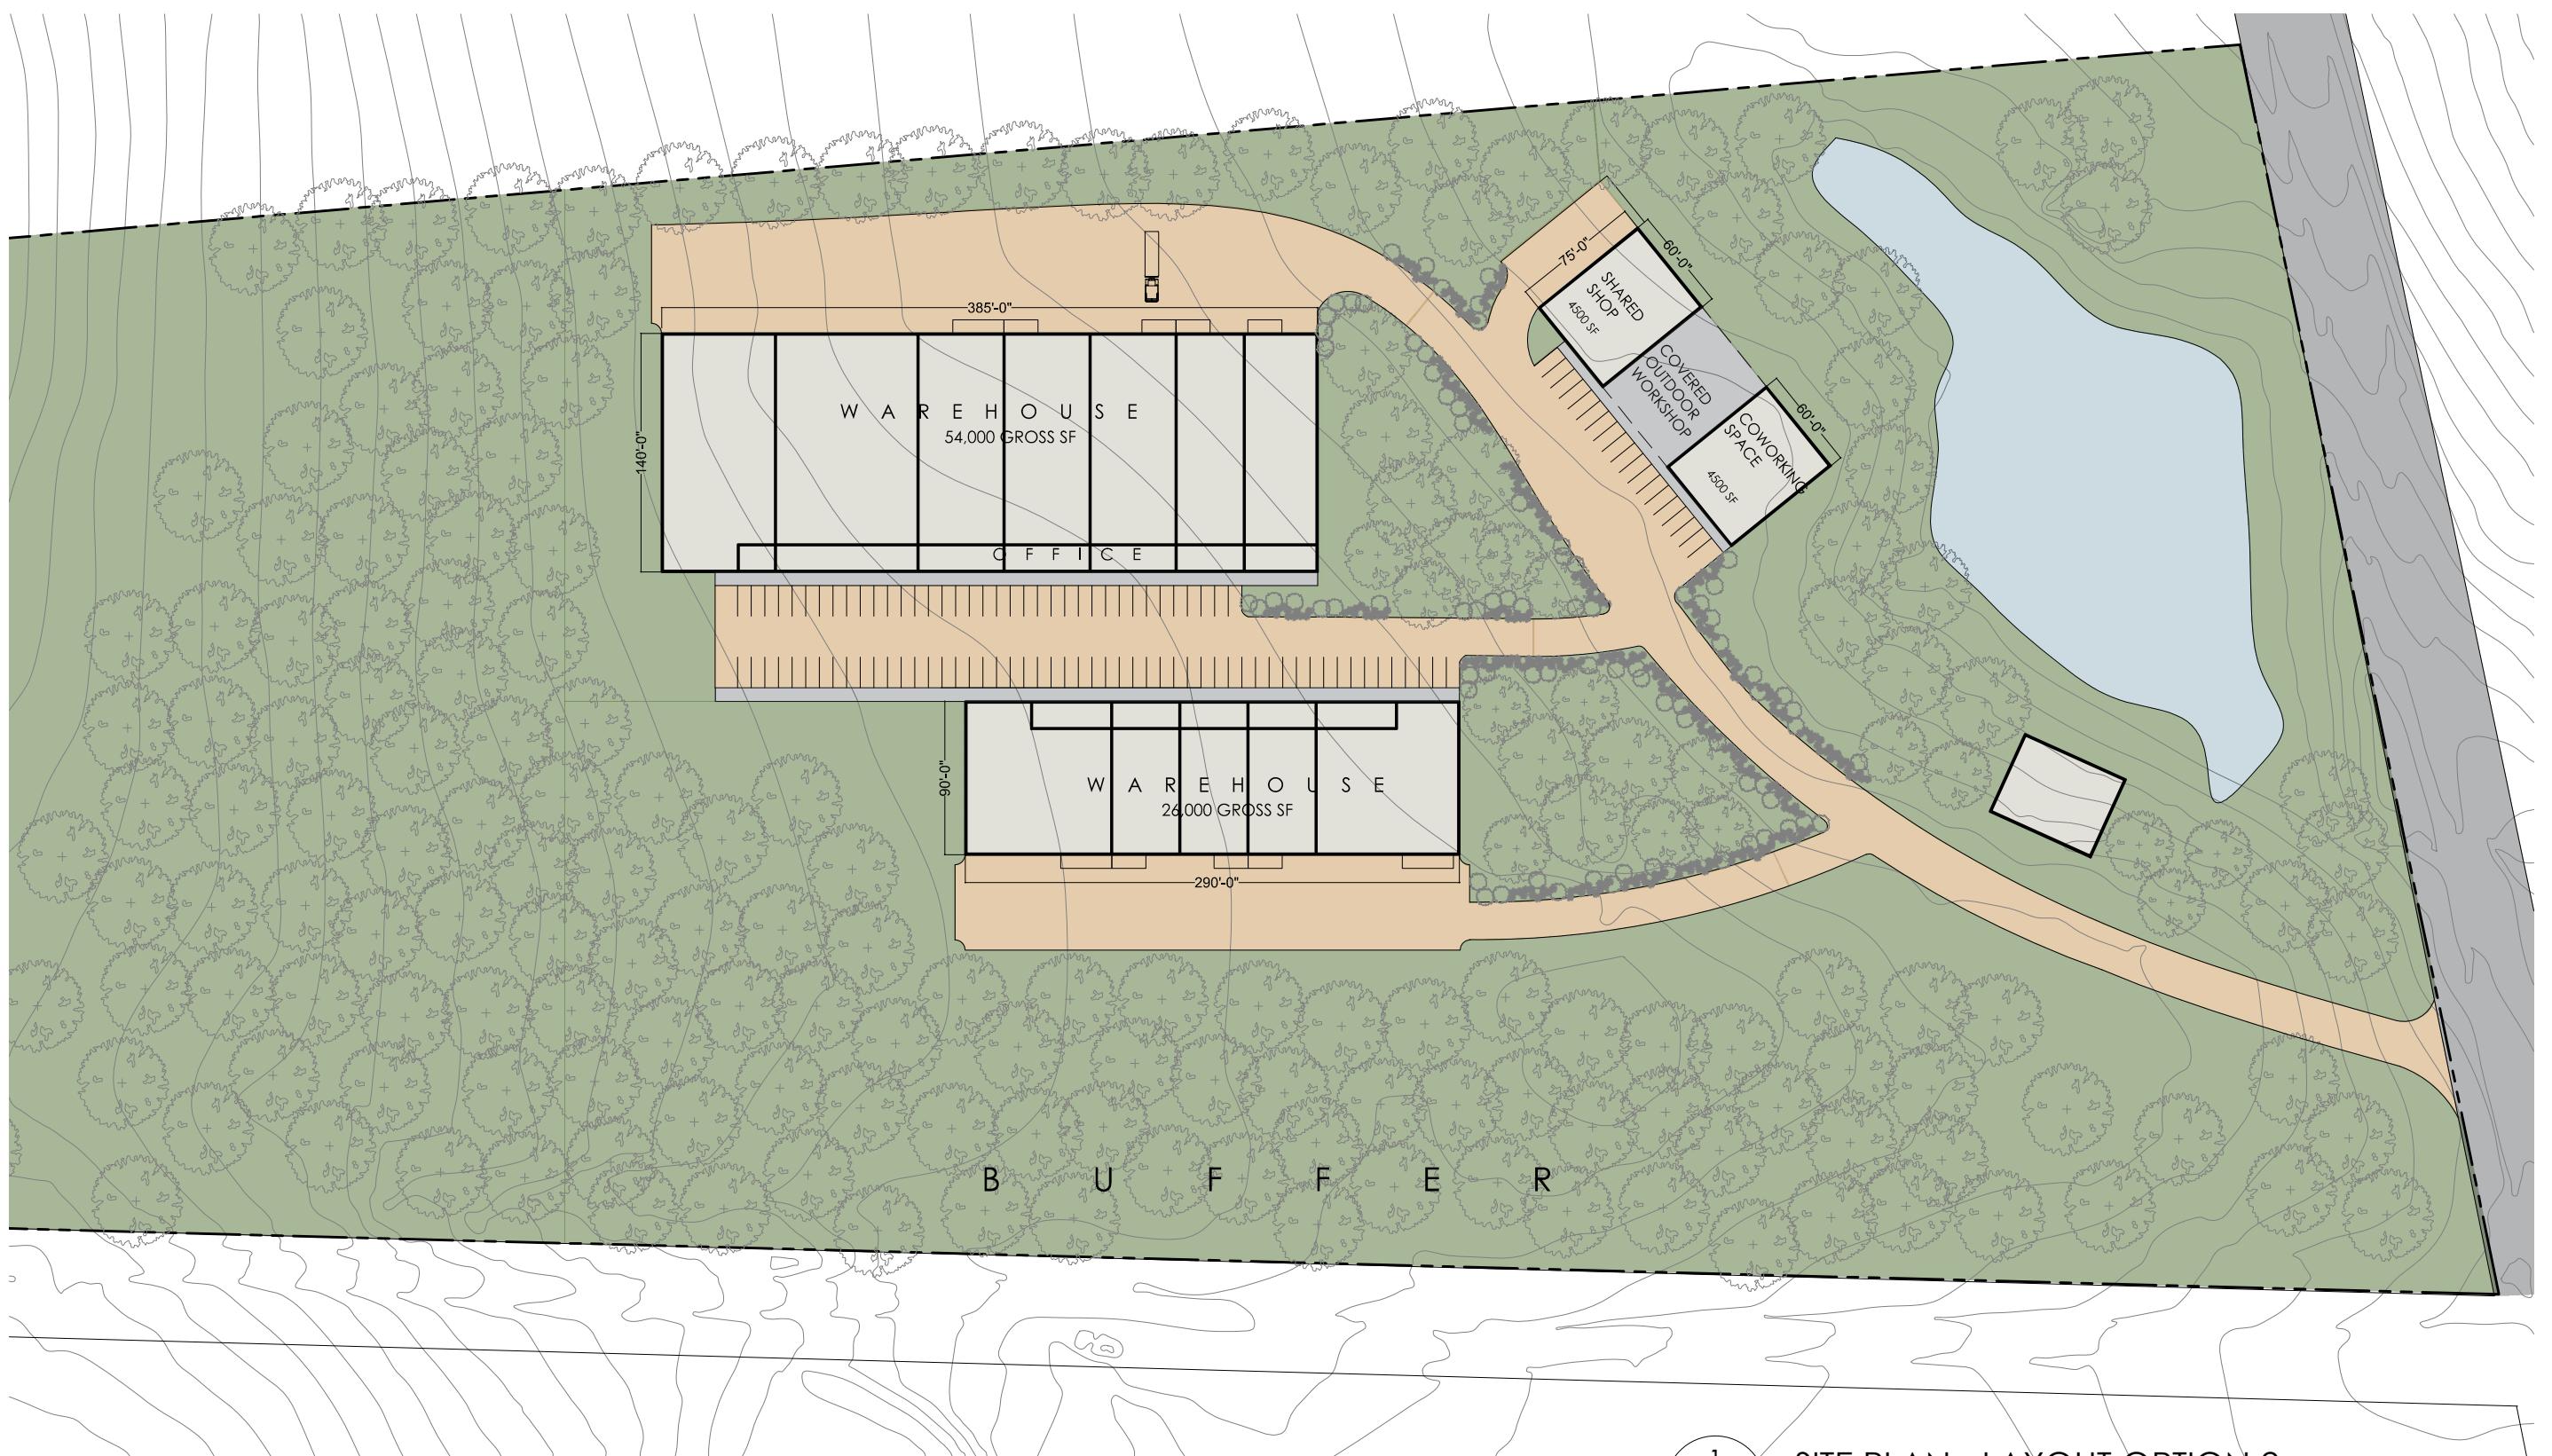

1  
SD1.2A

SITE PLAN - LAYOUT OPTION 2  
SCALE: 1:100

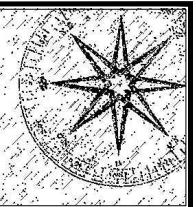

JIM SPENCER  
ARCHITECTS, PA

103 LLOYD STREET  
MAIN LEVEL  
CARRBORO, NC 27510

919.960.6680 o  
919.960.6682 f  
jspencerjsa@gmail.com

THESE DRAWINGS ARE INSTRUMENTS OF SERVICE AND AS SUCH SHALL REMAIN THE PROPERTY OF THE ARCHITECT.  
THEY HAVE BEEN PREPARED FOR A  
SPECIFIC PROJECT AND SHALL NOT BE  
USED FOR ANY OTHER PURPOSE OR FOR  
ANOTHER PROJECT WITHOUT THE PRIOR WRITTEN  
PERMISSION OF THE ARCHITECT. ALL  
RIGHTS RESERVED.  
© 2017 JIM SPENCER ARCHITECTS, PA

Project:

CONCEPT PLAN FOR:

TOWN OF  
CARRBORO

OLD 86  
PROJECT

7917 OLD NC 86  
CHAPEL HILL,  
NORTH CAROLINA  
27516



CONCEPT PLAN

Job Number:

Drawn	HF JS
Checked	JSA
Date	JULY 22, 2017
	AUG. 22, 2017
	OCT. 4, 2017


1  
A1

AERIAL VIEW FROM THE NORTHEAST  
SCALE: NTS

Sheet Title:

A1

Sheet Number

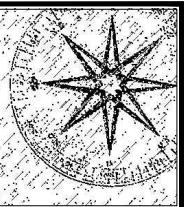

JIM SPENCER  
ARCHITECTS, PA

103 LLOYD STREET  
MAIN LEVEL  
CARRBORO, NC 27510

919.960.6680 o  
919.960.6682 f  
jspencerjsa@gmail.com

THESE DRAWINGS ARE INSTRUMENTS OF SERVICE AND AS SUCH SHALL REMAIN THE PROPERTY OF THE ARCHITECT. THEY HAVE BEEN PREPARED FOR A SPECIFIC PROJECT AND SHALL NOT BE USED FOR ANY OTHER PURPOSE OR OTHER PROJECT WITHOUT THE PRIOR WRITTEN PERMISSION OF THE ARCHITECT. ALL RIGHTS RESERVED.  
© 2017 JIM SPENCER ARCHITECTS, PA

Project:

CONCEPT PLAN FOR:

TOWN OF  
CARRBORO

OLD 86  
PROJECT

7917 OLD NC 86  
CHAPEL HILL,  
NORTH CAROLINA  
27516

CONCEPT PLAN

Job Number:

Drawn	HF JS
Checked	JSA
Date	JULY 5, 2017
	AUG. 22, 2017
	OCT. 4, 2017

Sheet Title:

A2


Sheet Number



1  
A2

AERIAL VIEW FROM THE SOUTHEAST

SCALE: NTS

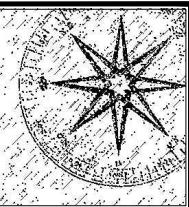

JIM SPENCER  
ARCHITECTS, PA

103 LLOYD STREET  
MAIN LEVEL  
CARRBORO, NC 27510

919.960.6680 o  
919.960.6682 f  
jspencerjsa@gmail.com

THESE DRAWINGS ARE INSTRUMENTS  
OF SERVICE AND AS SUCH SHALL REMAIN  
THE PROPERTY OF THE ARCHITECT.  
THEY HAVE BEEN PREPARED FOR A  
SPECIFIC PROJECT AND SHALL NOT BE  
USED FOR ANY OTHER PURPOSE OR  
OTHER PROJECT WITHOUT THE PRIOR WRITTEN  
PERMISSION OF THE ARCHITECT. ALL  
RIGHTS RESERVED.  
© 2017 JIM SPENCER ARCHITECTS, PA

Project: \_\_\_\_\_

CONCEPT PLAN FOR:

TOWN OF  
CARRBORO

OLD 86  
PROJECT

7917 OLD NC 86  
CHAPEL HILL,  
NORTH CAROLINA  
27516

CONCEPT PLAN

Job Number:

Drawn HF JS  
Checked JSA

Date JULY 5, 2017

AUG. 22, 2017

OCT. 4, 2017

\_\_\_\_\_

\_\_\_\_\_

\_\_\_\_\_

Sheet Title:

A3


Sheet Number



1  
A3

PERSPECTIVE VIEW

SCALE: NTS

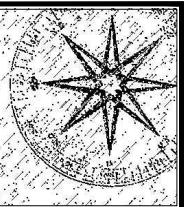

JIM SPENCER  
ARCHITECTS, PA

103 LLOYD STREET  
MAIN LEVEL  
CARRBORO, NC 27510  
919.960.6680 o  
919.960.6682 f  
jspencerjsa@gmail.com

THESE DRAWINGS ARE INSTRUMENTS  
OF SERVICE AND AS SUCH SHALL REMAIN  
THE PROPERTY OF THE ARCHITECT.  
THEY HAVE BEEN PREPARED FOR A  
SPECIFIC PROJECT AND SHALL NOT BE  
USED FOR ANY OTHER PURPOSE OR FOR  
ANOTHER PROJECT WITHOUT THE PRIOR WRITTEN  
PERMISSION OF THE ARCHITECT. ALL  
RIGHTS RESERVED.  
© 2017 JIM SPENCER ARCHITECTS, PA

Project: \_\_\_\_\_

CONCEPT PLAN FOR:

TOWN OF  
CARRBORO

OLD 86  
PROJECT

7917 OLD NC 86  
CHAPEL HILL,  
NORTH CAROLINA  
27516

CONCEPT PLAN

Job Number:

Drawn	HF JS
Checked	JSA
Date	JULY 5, 2017
	AUG. 22, 2017
	OCT. 4, 2017

Sheet Title:

A4

Sheet Number



1

A4

PERSPECTIVE VIEW

SCALE: NTS