


# TOWN OF CARRBORO PUBLIC WORKS

STATE	PROJECT REFERENCE NO.	SHEET NO.	TOTAL SHEETS
N.C.	U-4726DD	1	84

## ROGERS RD SIDEWALK PROJECT

**LOCATION: SR 1729, ROGERS ROAD BETWEEN MEADOW RUN CT (NON-SYSTEM) AND SR 1777, HOMESTEAD RD**


**TYPE OF WORK: CONCRETE SIDEWALK, CONCRETE CURB AND GUTTER, CONCRETE SIDEWALK, STORM DRAINAGE, DRIVE APRONS**

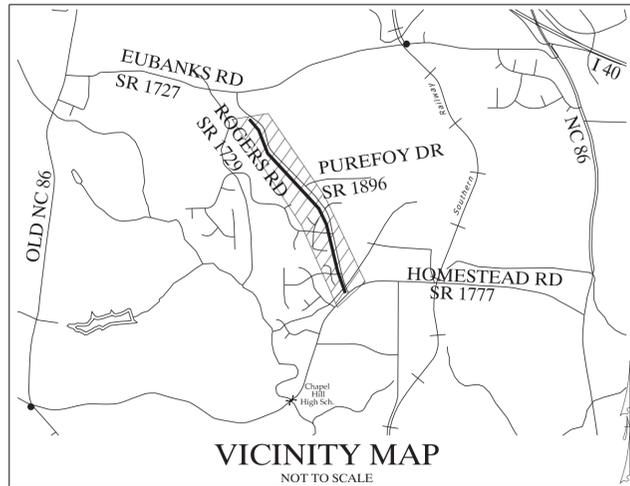


INDEX OF SHEETS	
C1.01A	CONVENTIONAL PLAN SHEET SYMBOLS
C1.02	SURVEY CONTROL
C1.02A	STORM DRAINAGE SCHEDULE
C1.02B	TYPICALS
C1.02C	CURB RAMP / METAL HANDRAIL DETAILS
C1.02D	RETAINING WALL DETAILS
C1.03	GENERAL NOTES
C1.04 - C1.15	PLAN / PROFILE
C2.01 - C2.26	CROSS SECTIONS
C3.01	STAGING AREA
C4.01 - C4.01B	TRAFFIC CONTROL DETAILS
C4.02	TRAFFIC CONTROL OVERALL
C5.01 - C5.02	PAVEMENT MARKINGS
C6.02 - C6.13	FIBER OPTIC CONDUIT / PULL BOX LOCATIONS
E1.02 - E1.02D	EROSION CONTROL DETAILS
E1.03	SOIL STABILIZATION SUMMARY
E1.04 - E1.15	CLEARING AND GRUBBING / FINAL EROSION CONTROL

**DATE: MAY 17, 2017**

CLEARING ON THIS PROJECT SHALL BE PERFORMED TO THE LIMITS ESTABLISHED BY METHOD II

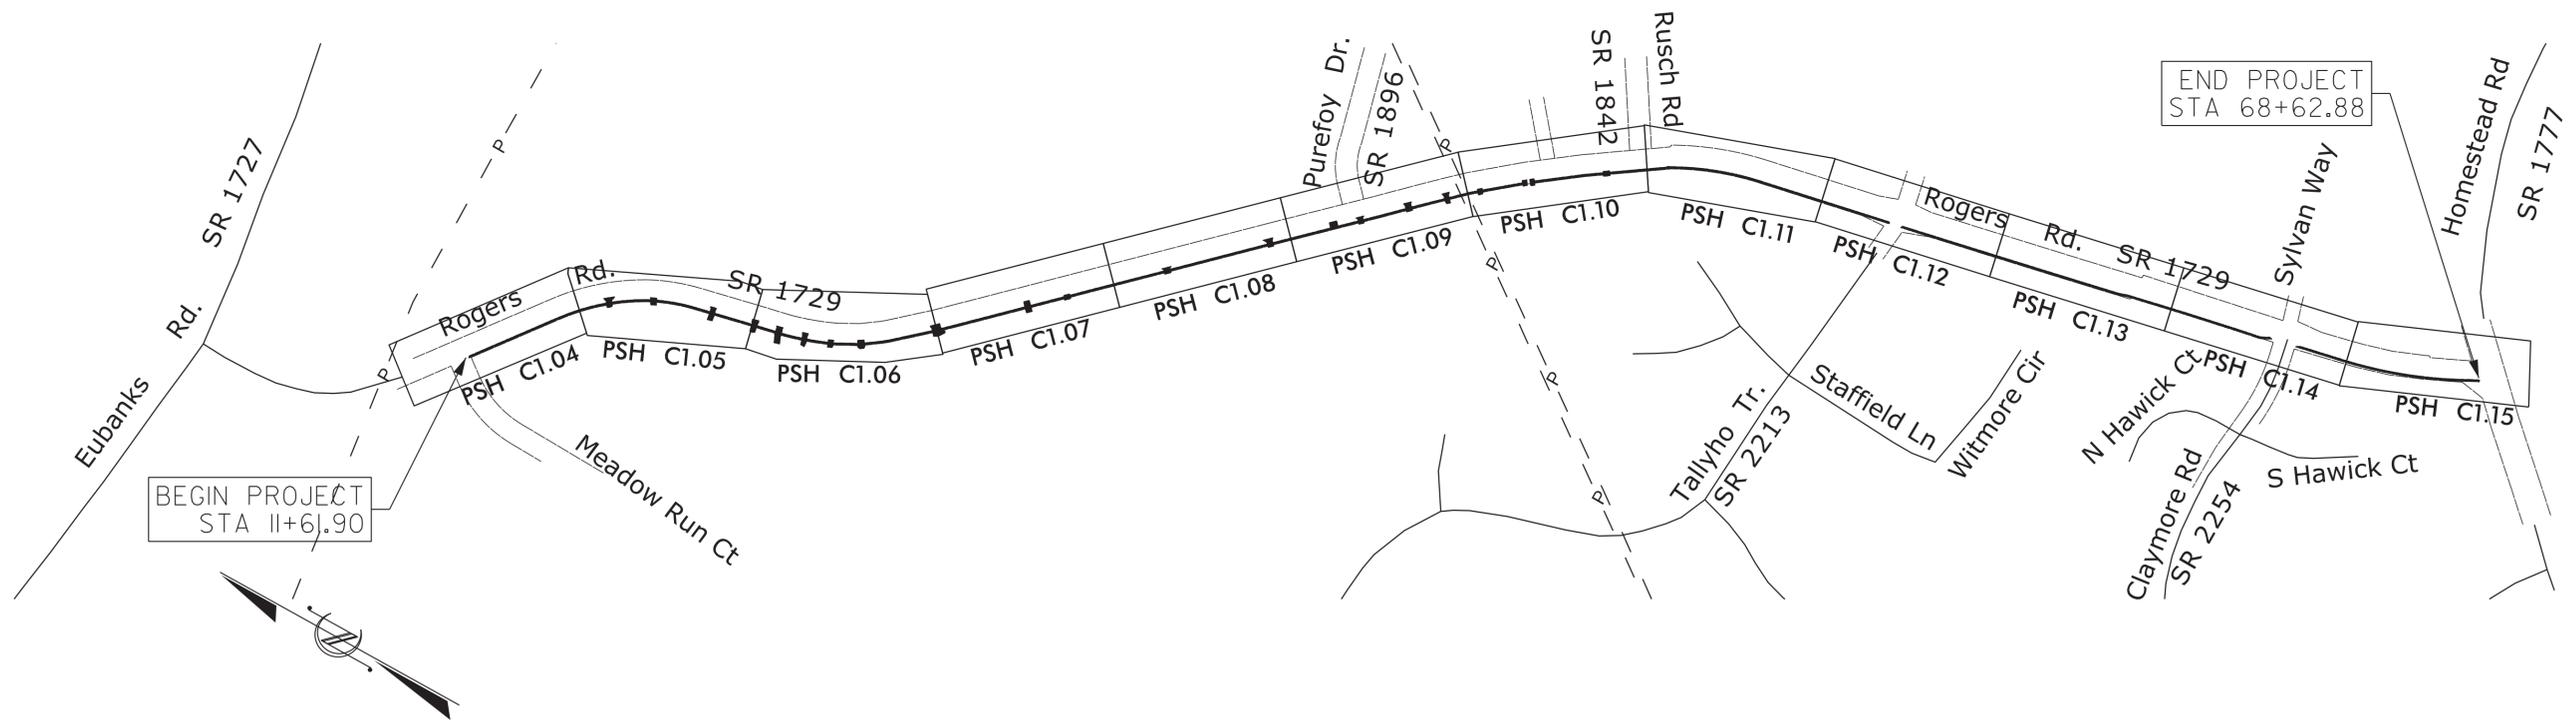

© 2016 SUNGATE DESIGN GROUP, P.A. THIS DRAWING AND ALL REPRODUCTIONS OF IT ARE THE SOLE PROPERTY OF SDG. REPRODUCTION OR OTHER USES OF THIS DRAWING WITHOUT WRITTEN CONSENT OF SDG IS NOT PERMITTED.

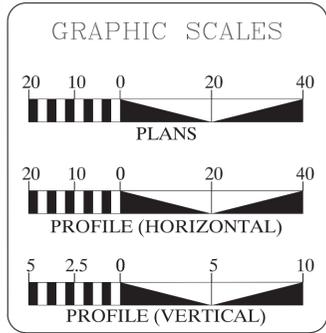

**DESIGN DATA**  
 NCDOT - JANUARY 2012  
 STANDARD SPECIFICATION

---

OWASA - MANUAL OF  
 SPECIFICATIONS,  
 STANDARDS AND DESIGN,  
 APRIL 2015

---

TOWN OF CARRBORO  
 STANDARDS

**PROJECT LENGTH**

TOTAL LENGTH OF TOWN OF  
 CARRBORO SIDEWALK  
 PROJECT

= +/-5700 LF

Prepared in the Office of:

**SUNGATE DESIGN GROUP, P.A.**

905 JONES FRANKLIN ROAD  
 RALEIGH, NORTH CAROLINA 27606  
 TEL (919) 859-2243  
 ENG FIRM LICENSE NO. C-890

**W. HENRY WELLS, JR., P.E.**  
 PROJECT ENGINEER  
 5/17/2017

DocuSigned by:  
 W. Henry Wells, Jr.  
 P.E.

