
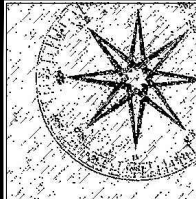


TOWN OF CARRBORO

concept plans for old 86 project

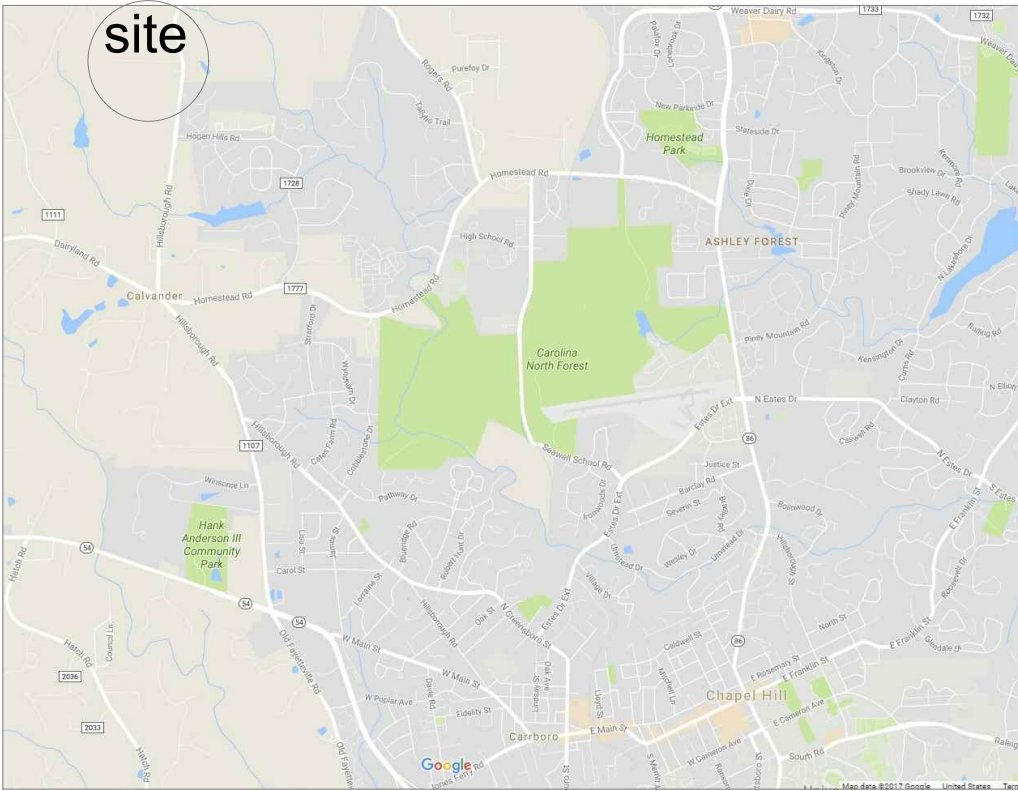

JIM SPENCER
ARCHITECTS, PA

103 LLOYD STREET
MAIN LEVEL
CARRBORO, NC 27510

919.960.6680 o
919.960.6682 f
jspencerjsa@gmail.com

THESE DRAWINGS ARE INSTRUMENTS
OF SERVICE AND AS SUCH SHALL REMAIN
THE PROPERTY OF THE ARCHITECT.
THEY HAVE BEEN PREPARED FOR A
SPECIFIC PROJECT AND SHALL NOT BE
USED IN CONJUNCTION WITH ANY OTHER
PROJECT WITHOUT THE PRIOR WRITTEN
PERMISSION OF THE ARCHITECT. ALL
RIGHTS RESERVED.
© 2017 JIM SPENCER ARCHITECTS, PA

Project:

CONCEPT PLAN FOR:

TOWN OF
CARRBORO

OLD 86
PROJECT

7917 OLD NC 86
CHAPEL HILL,
NORTH CAROLINA
27516


CONCEPT PLAN

Job Number:

Drawn	JHE JS
Checked	JSA
Date	JULY 5, 2017
	AUG. 22, 2017
	OCT. 4, 2017

Sheet Title:

Sheet Number

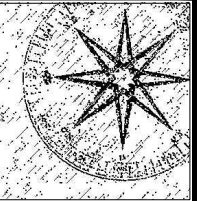

JIM SPENCER
ARCHITECTS, PA

103 LLOYD STREET
MAIN LEVEL
CARRBORO, NC 27510

919.960.6680 o
919.960.6682 f
jspencerjsa@gmail.com

THESE DRAWINGS ARE INSTRUMENTS
OF SERVICE AND AS SUCH SHALL REMAIN
THE PROPERTY OF THE ARCHITECT.
THEY HAVE BEEN PREPARED FOR A
SPECIFIC PROJECT AND SHALL NOT BE
USED IN CONJUNCTION WITH ANY OTHER
PROJECT WITHOUT THE PRIOR WRITTEN
PERMISSION OF THE ARCHITECT. ALL
RIGHTS RESERVED.
© 2017 JIM SPENCER ARCHITECTS, PA

Project:

CONCEPT PLAN FOR:

TOWN OF
CARRBORO

OLD 86
PROJECT

7917 OLD NC 86
CHAPEL HILL,
NORTH CAROLINA
27516

CONCEPT PLAN

Job Number:

Drawn	JSA
Checked	JSA
Date	JULY 5, 2017
	AUG. 22, 2017
	OCT. 4, 2017

Sheet Title:

EC1

Sheet Number

1
EC1

EXISTING SITE AERIAL

SCALE: 1:150



pre-engineered metal buildings
with added warmer materials and
scale elements




1

PRE

PRECEDENT BUILDINGS

SCALE: NTS

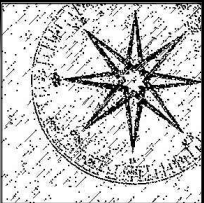

JIM SPENCER
ARCHITECTS, PA

103 LLOYD STREET
MAIN LEVEL
CARRBORO, NC 27510
919.960.6680 o
919.960.6682 f
jspencerjsa@gmail.com

THESE DRAWINGS ARE INSTRUMENTS
OF SERVICE AND AS SUCH SHALL REMAIN
THE PROPERTY OF THE ARCHITECT.
THEY HAVE BEEN PREPARED FOR A
SPECIFIC PROJECT AND SHALL NOT BE
USED IN CONJUNCTION WITH ANY OTHER
PROJECT WITHOUT THE PRIOR WRITTEN
PERMISSION OF THE ARCHITECT. ALL
RIGHTS RESERVED.
© 2017 JIM SPENCER ARCHITECTS, PA

Project:

CONCEPT PLAN FOR:

TOWN OF
CARRBORO

OLD 86
PROJECT

7917 OLD NC 86
CHAPEL HILL,
NORTH CAROLINA
27516

CONCEPT PLAN

Job Number:

Drawn	JHE JS
Checked	JSA
Date	JULY 5, 2017
	AUG. 22, 2017
	OCT. 4, 2017

Sheet Title:

PRE


Sheet Number



1
SD1.1

SITE PLAN

SCALE: 1:150

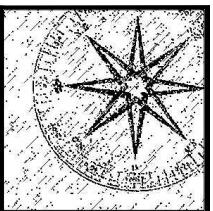

JIM SPENCER
ARCHITECTS, PA

103 LLOYD STREET
MAIN LEVEL
CARRBORO, NC 27510
919.960.6680 o
919.960.6682 f
jspencerjsa@gmail.com

THESE DRAWINGS ARE INSTRUMENTS
OF SERVICE AND AS SUCH SHALL REMAIN
THE PROPERTY OF THE ARCHITECT.
THEY HAVE BEEN PREPARED FOR A
SPECIFIC PROJECT AND SHALL NOT BE
USED IN CONJUNCTION WITH ANY OTHER
PROJECT WITHOUT THE PRIOR WRITTEN
PERMISSION OF THE ARCHITECT. ALL
RIGHTS RESERVED.
© 2017 JIM SPENCER ARCHITECTS, PA

Project:

CONCEPT PLAN FOR:

TOWN OF
CARRBORO

OLD 86
PROJECT

7917 OLD NC 86
CHAPEL HILL,
NORTH CAROLINA
27516



CONCEPT PLAN

Job Number:	
Drawn	JHE JS
Checked	JSA
Date	JULY 5, 2017
	AUG. 22, 2017
	OCT. 4, 2017

Sheet Title:

SD1.1

Sheet Number

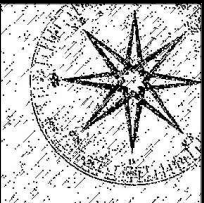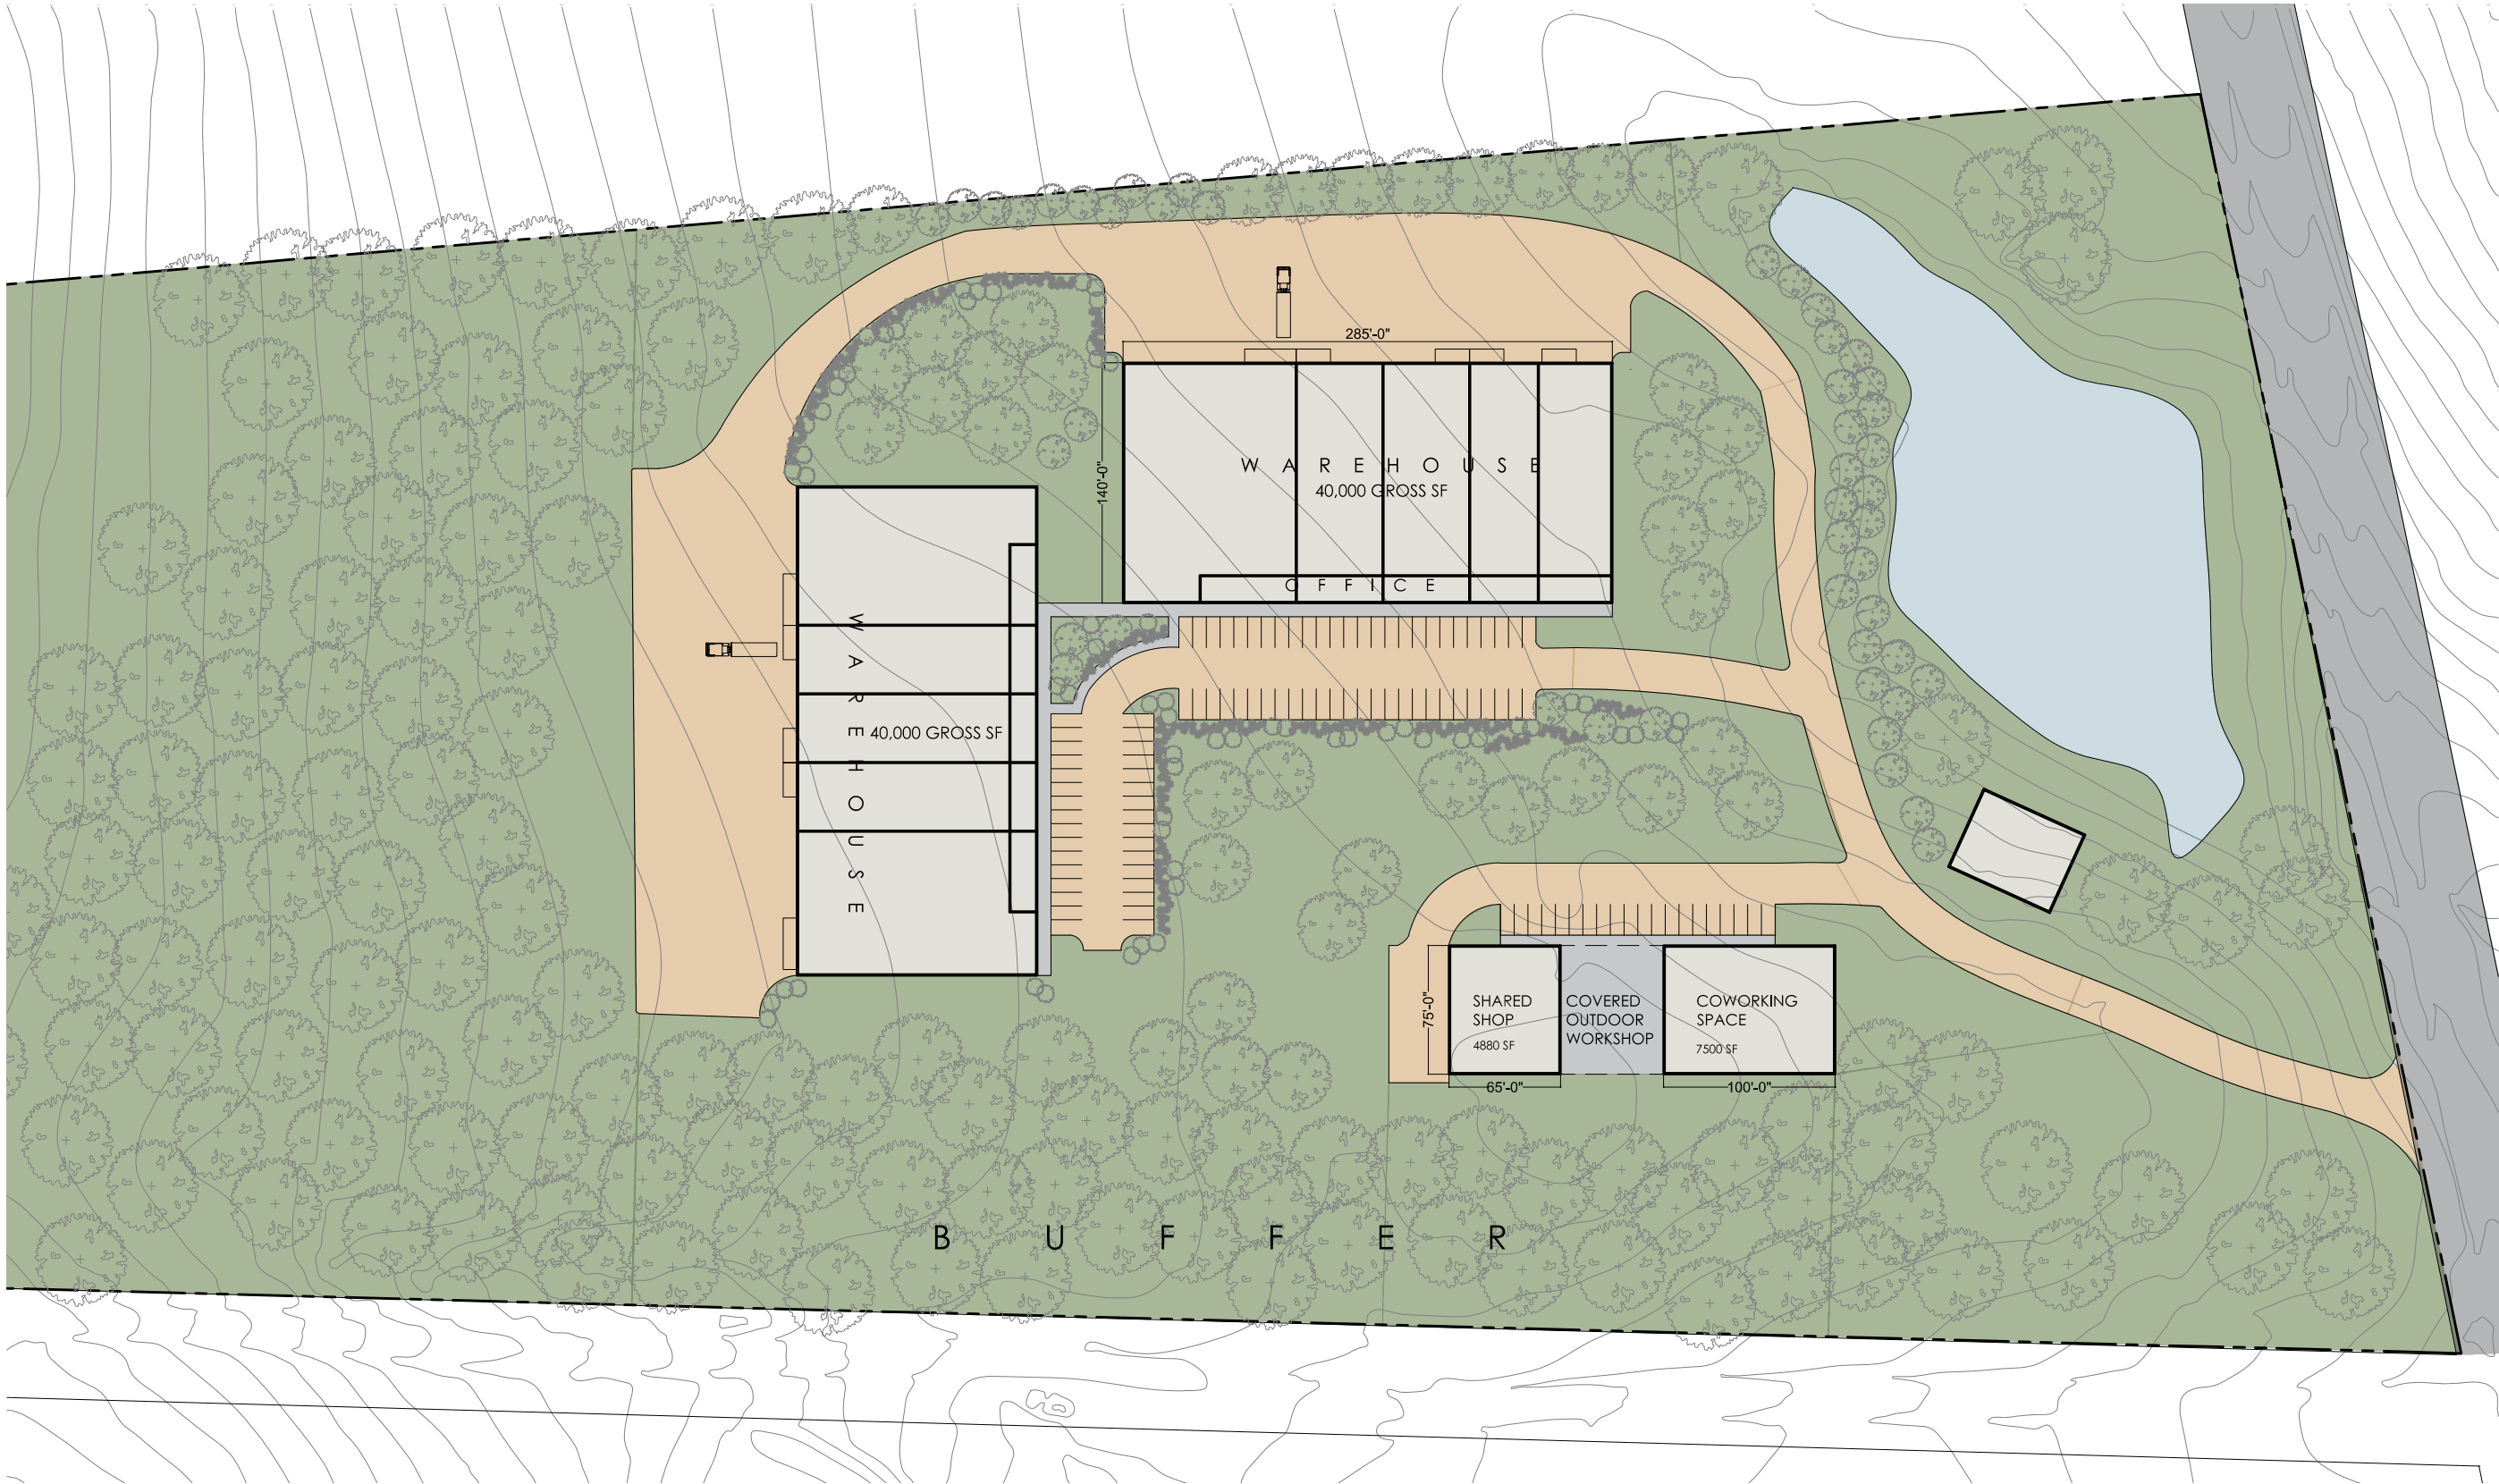

JIM SPENCER
ARCHITECTS, PA

103 LLOYD STREET
MAIN LEVEL
CARRBORO, NC 27510

919.960.6680 o
919.960.6682 f
jspencerjsa@gmail.com

THESE DRAWINGS ARE INSTRUMENTS
OF SERVICE AND AS SUCH SHALL REMAIN
THE PROPERTY OF THE ARCHITECT.
THEY HAVE BEEN PREPARED FOR A
SPECIFIC PROJECT AND SHALL NOT BE
USED IN CONJUNCTION WITH ANY OTHER
PROJECT WITHOUT THE PRIOR WRITTEN
PERMISSION OF THE ARCHITECT. ALL
RIGHTS RESERVED.
© 2017 JIM SPENCER ARCHITECTS, PA

Project:

CONCEPT PLAN FOR:

TOWN OF
CARRBORO

OLD 86
PROJECT

7917 OLD NC 86
CHAPEL HILL,
NORTH CAROLINA
27516

CONCEPT PLAN

Job Number:

Drawn	JSA
Checked	JSA
Date	JULY 5, 2017
	AUG. 22, 2017
	OCT. 4, 2017

Sheet Title:


SD1.1A

Sheet Number

1
SD1.1A


SITE PLAN

SCALE: 1:100

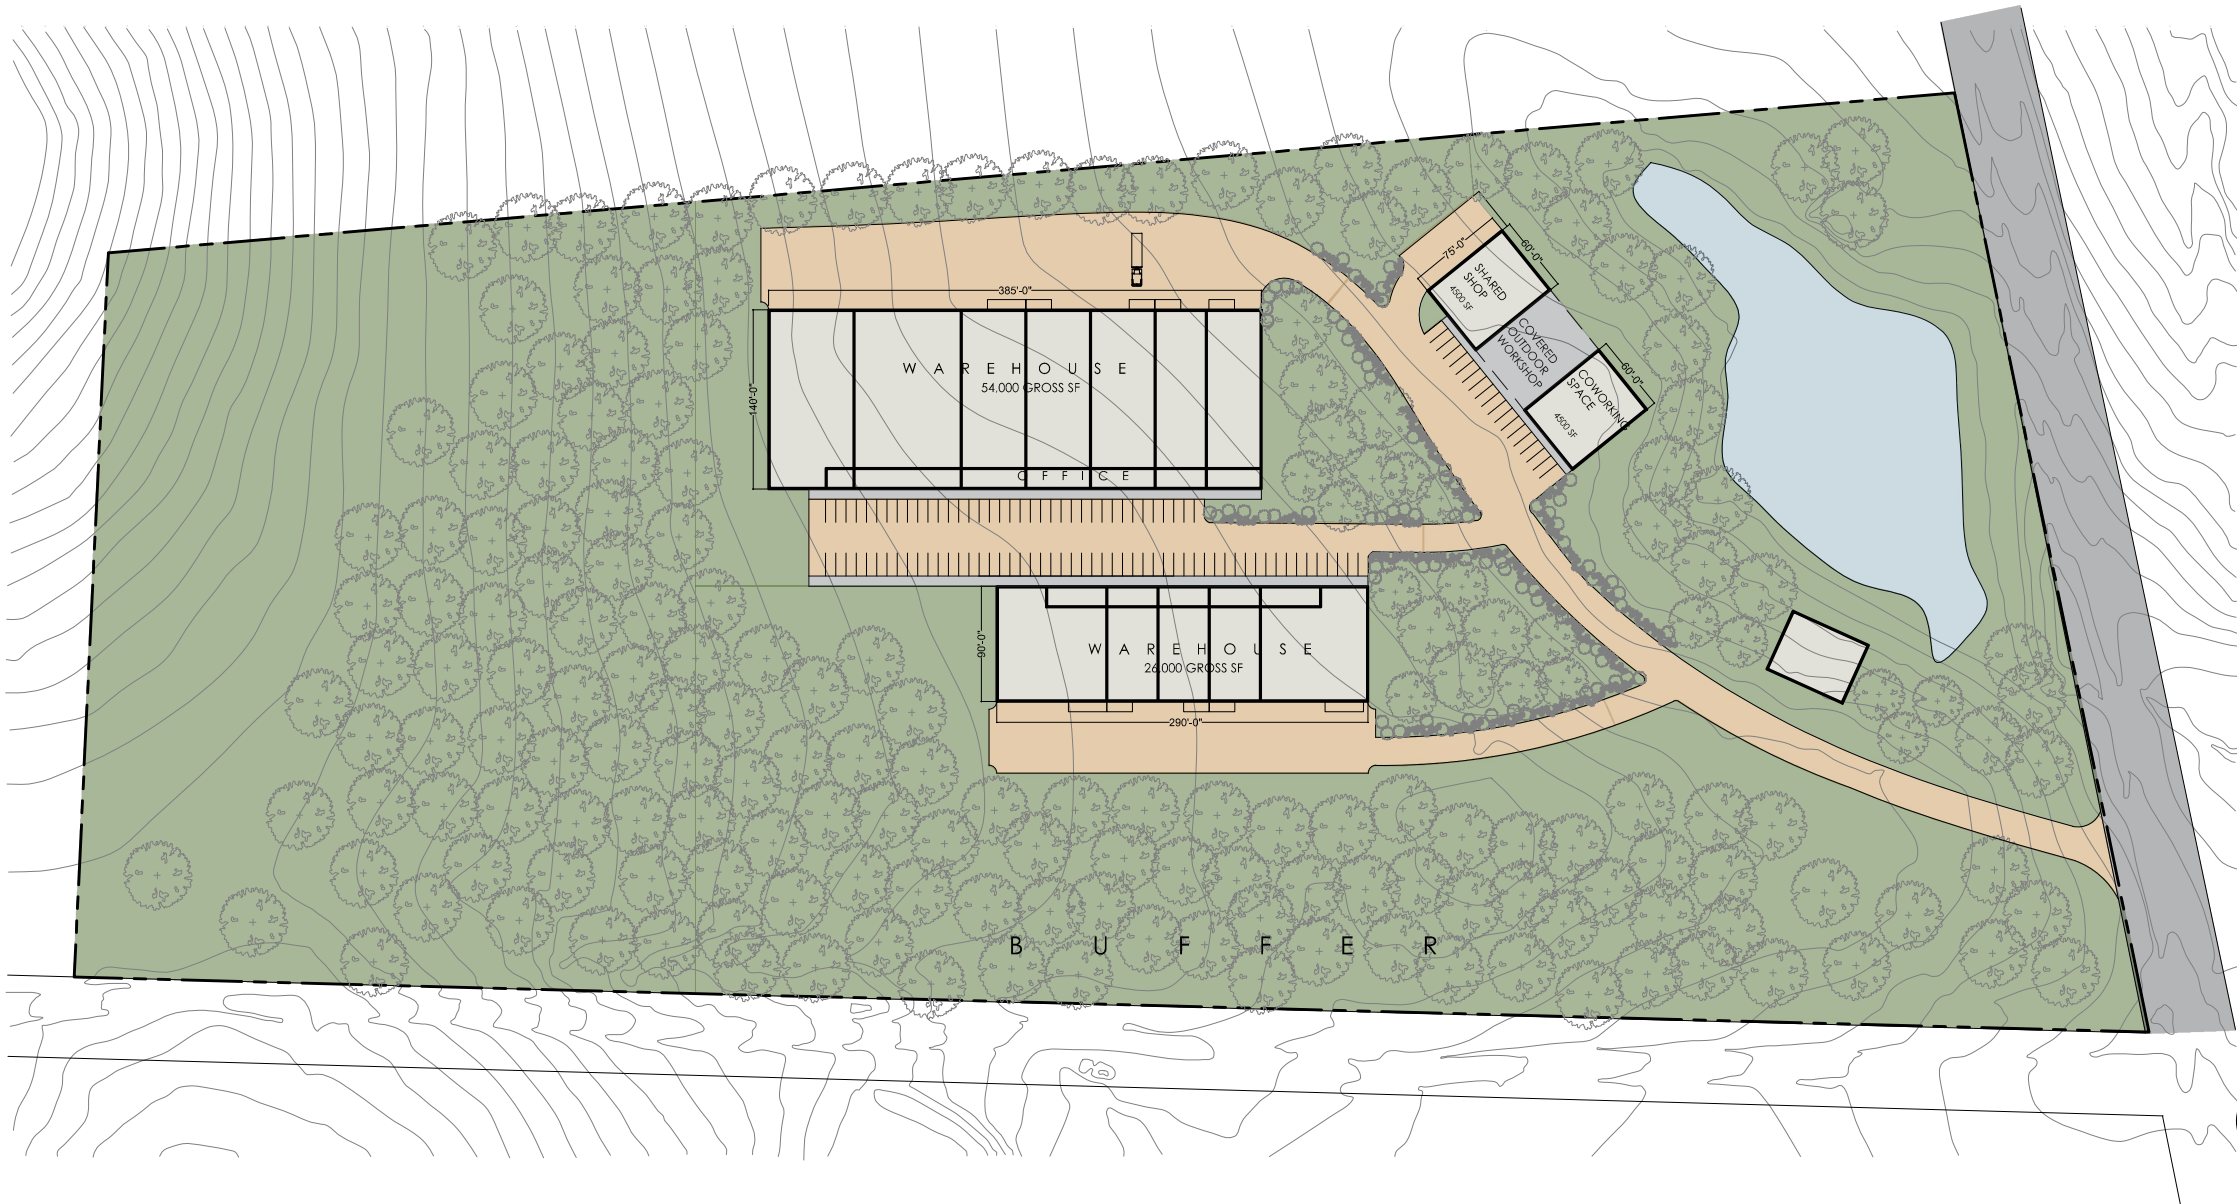

1
SD1.2

SITE PLAN - LAYOUT OPTION 2
SCALE: 1:150

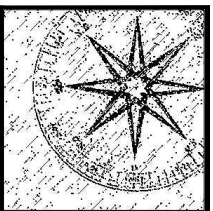

JIM SPENCER
ARCHITECTS, PA
103 LLOYD STREET
MAIN LEVEL
CARRBORO, NC 27510
919.960.6680 o
919.960.6682 f
jspencerjsa@gmail.com

THESE DRAWINGS ARE INSTRUMENTS
OF SERVICE AND AS SUCH SHALL REMAIN
THE PROPERTY OF THE ARCHITECT.
THEY HAVE BEEN PREPARED FOR A
SPECIFIC PROJECT AND SHALL NOT BE
USED IN CONJUNCTION WITH ANY OTHER
PROJECT WITHOUT THE PRIOR WRITTEN
PERMISSION OF THE ARCHITECT. ALL
RIGHTS RESERVED.
© 2017 JIM SPENCER ARCHITECTS, PA

Project:

CONCEPT PLAN FOR:

TOWN OF
CARRBORO

OLD 86
PROJECT

7917 OLD NC 86
CHAPEL HILL,
NORTH CAROLINA
27516


CONCEPT PLAN

Job Number:	
Drawn	JHE JS
Checked	JSA
Date	JULY 5, 2017
	AUG. 22, 2017
	OCT. 4, 2017

Sheet Title:

SD1.2


Sheet Number

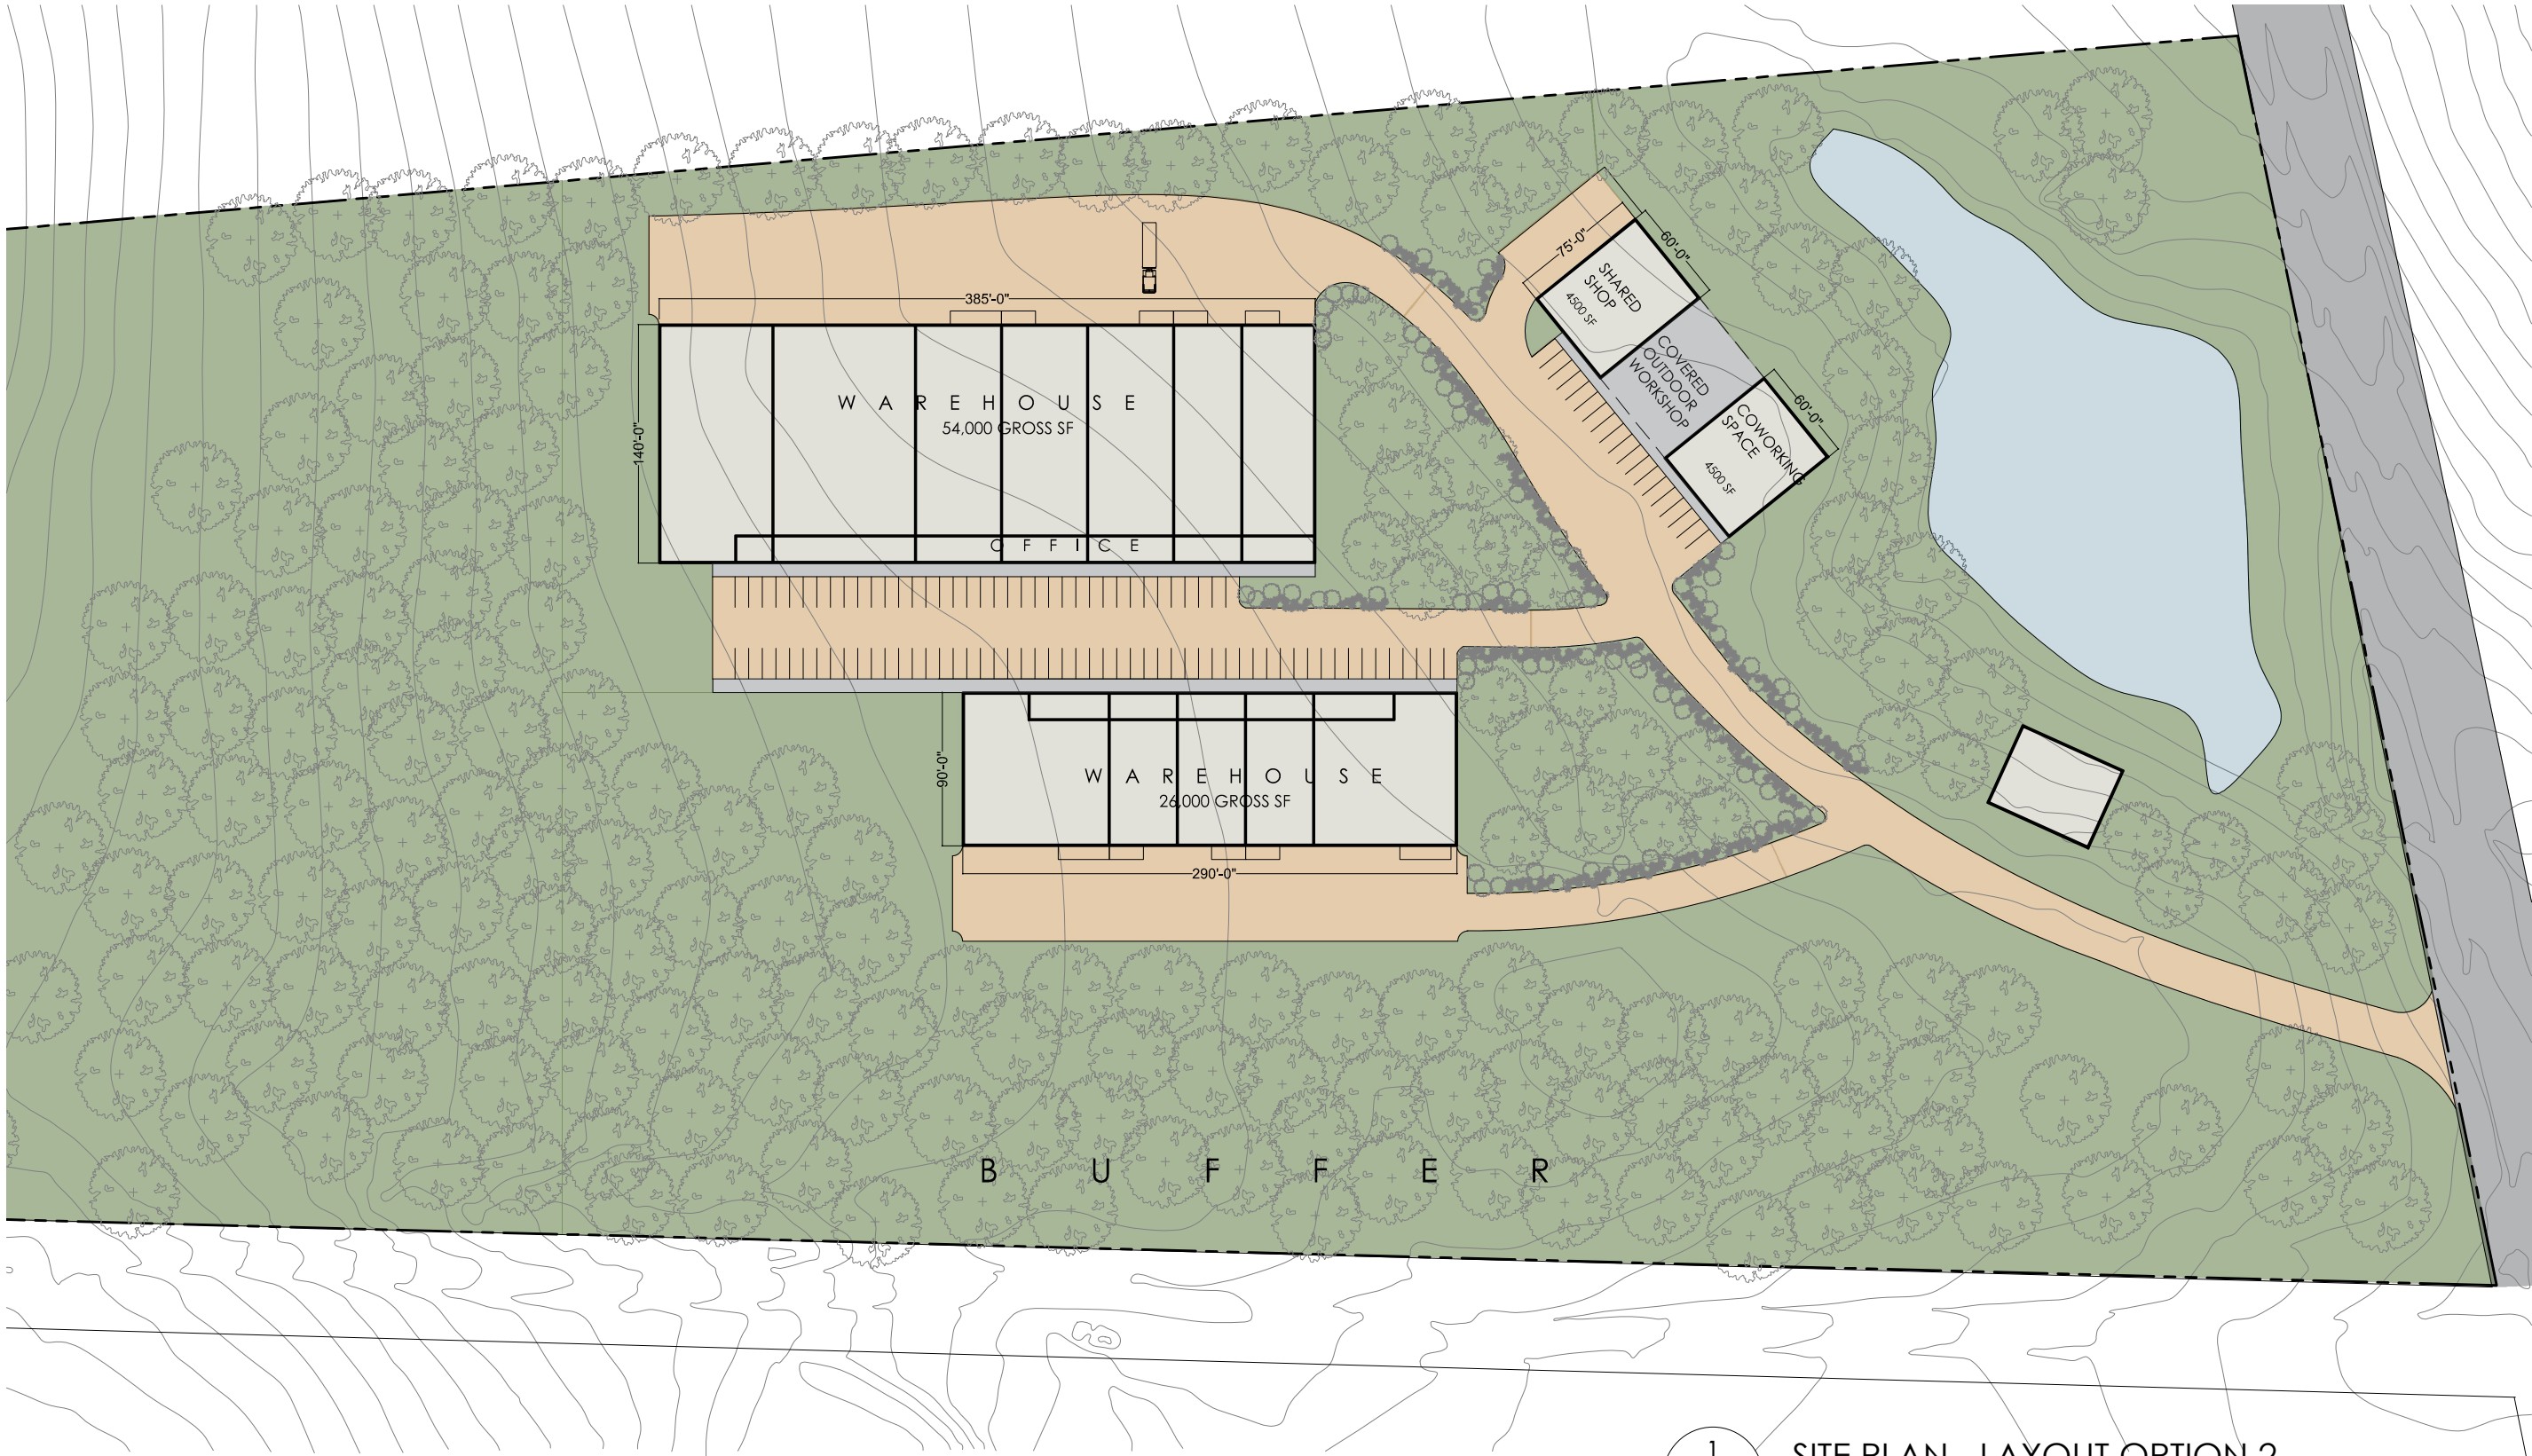

1
SD1.2A

SITE PLAN - LAYOUT OPTION 2

SCALE: 1:100

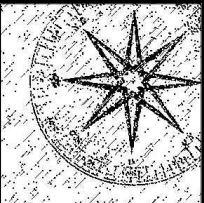

JIM SPENCER
ARCHITECTS, PA

103 LLOYD STREET
MAIN LEVEL
CARRBORO, NC 27510

919.960.6680 o
919.960.6682 f
jspencerjsa@gmail.com

THESE DRAWINGS ARE INSTRUMENTS
OF SERVICE AND AS SUCH SHALL REMAIN
THE PROPERTY OF THE ARCHITECT.
THEY HAVE BEEN PREPARED FOR A
SPECIFIC PROJECT AND SHALL NOT BE
USED IN CONJUNCTION WITH ANY OTHER
PROJECT WITHOUT THE PRIOR WRITTEN
PERMISSION OF THE ARCHITECT. ALL
RIGHTS RESERVED.
© 2017 JIM SPENCER ARCHITECTS, PA

Project:

CONCEPT PLAN FOR:

TOWN OF
CARRBORO

OLD 86
PROJECT

7917 OLD NC 86
CHAPEL HILL,
NORTH CAROLINA
27516

CONCEPT PLAN

Job Number:

Drawn	JSA
Checked	JSA
Date	JULY 5, 2017
	AUG. 22, 2017
	OCT. 4, 2017

Sheet Title:

SD1.2A


Sheet Number



1
A1

AERIAL VIEW FROM THE NORTHEAST

SCALE: NTS

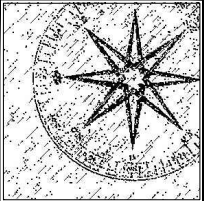

JIM SPENCER
ARCHITECTS, PA

103 LLOYD STREET
MAIN LEVEL
CARRBORO, NC 27510

919.960.6680 o
919.960.6682 f
jspencerjsa@gmail.com

THESE DRAWINGS ARE INSTRUMENTS
OF SERVICE AND AS SUCH SHALL REMAIN
THE PROPERTY OF THE ARCHITECT.
THEY HAVE BEEN PREPARED FOR A
SPECIFIC PROJECT AND SHALL NOT BE
USED IN CONJUNCTION WITH ANY OTHER
PROJECT WITHOUT THE PRIOR WRITTEN
PERMISSION OF THE ARCHITECT. ALL
RIGHTS RESERVED.
© 2017 JIM SPENCER ARCHITECTS, PA

Project:

CONCEPT PLAN FOR:

TOWN OF
CARRBORO

OLD 86
PROJECT

7917 OLD NC 86
CHAPEL HILL,
NORTH CAROLINA
27516

CONCEPT PLAN


Job Number:

Drawn	JH JS
Checked	JSA
Date	JULY 5, 2017
	AUG. 22, 2017
	OCT. 4, 2017

Sheet Title:


A1

Sheet Number

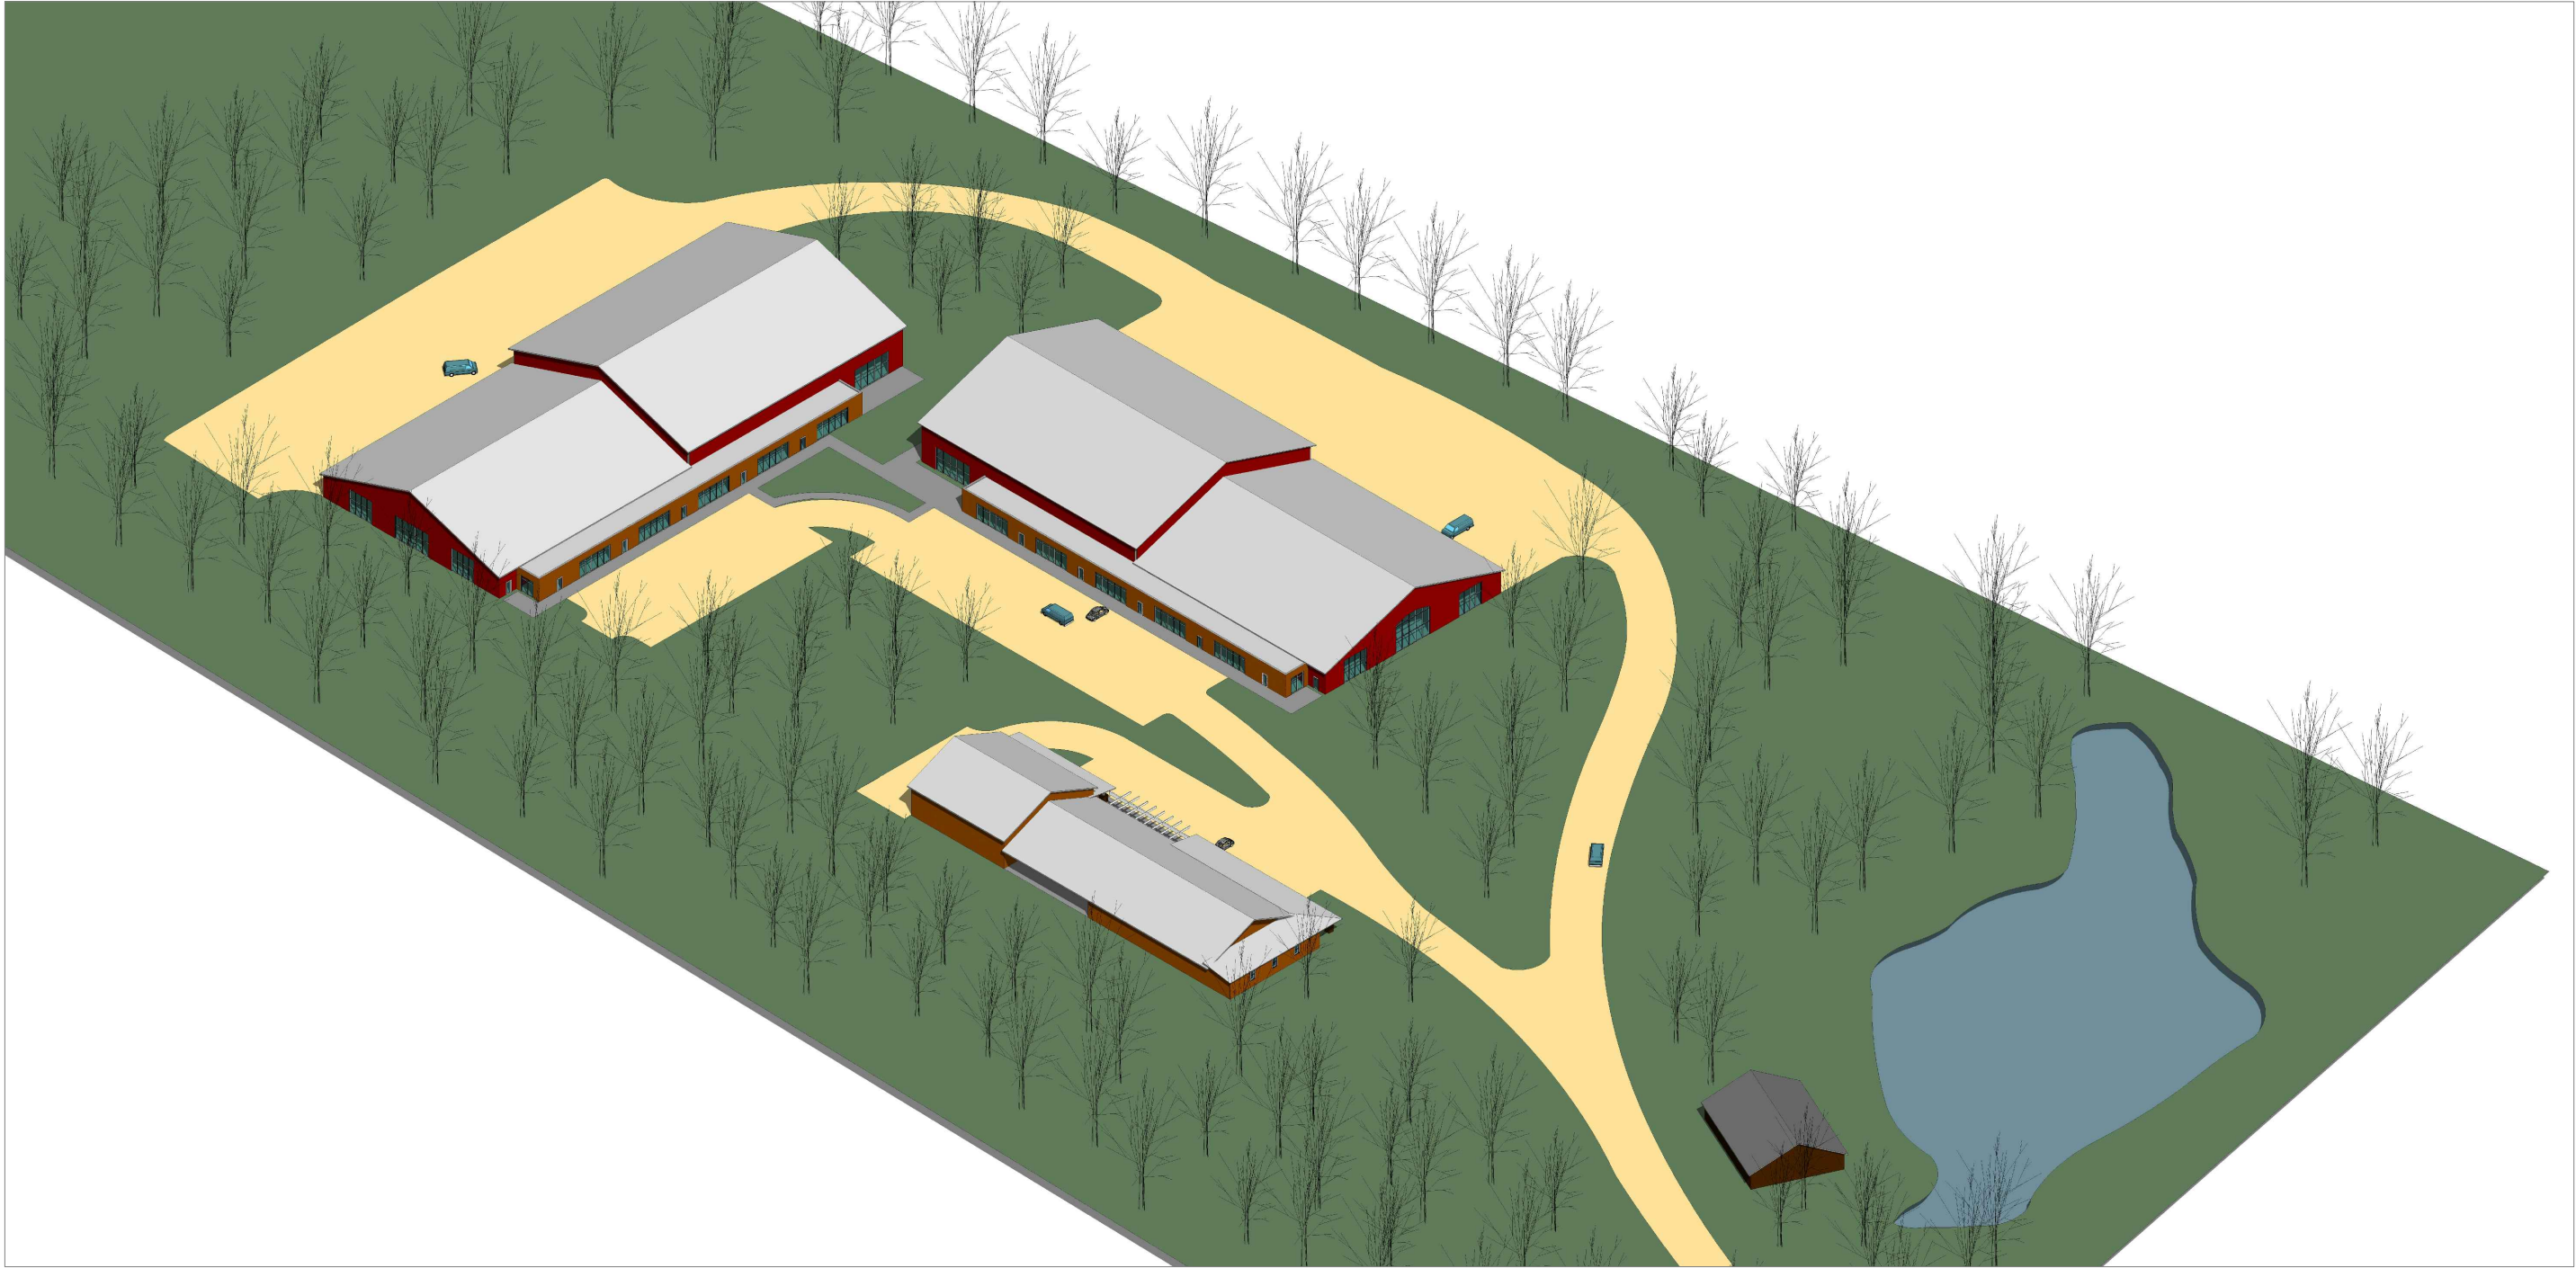

1
A2

AERIAL VIEW FROM THE SOUTHEAST
SCALE: NTS

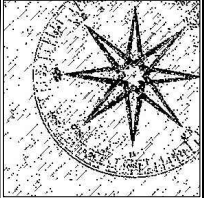

JIM SPENCER
ARCHITECTS, PA

103 LLOYD STREET
MAIN LEVEL
CARRBORO, NC 27510

919.960.6680 o
919.960.6682 f
jspencerjsa@gmail.com

THESE DRAWINGS ARE INSTRUMENTS
OF SERVICE AND AS SUCH SHALL REMAIN
THE PROPERTY OF THE ARCHITECT.
THEY HAVE BEEN PREPARED FOR A
SPECIFIC PROJECT AND SHALL NOT BE
USED IN CONJUNCTION WITH ANY OTHER
PROJECT WITHOUT THE PRIOR WRITTEN
PERMISSION OF THE ARCHITECT. ALL
RIGHTS RESERVED.
© 2017 JIM SPENCER ARCHITECTS, PA

Project:

CONCEPT PLAN FOR:

TOWN OF
CARRBORO

OLD 86
PROJECT

7917 OLD NC 86
CHAPEL HILL,
NORTH CAROLINA
27516

CONCEPT PLAN

Job Number:

Drawn	JHE JS
Checked	JSA
Date	JULY 5, 2017
	AUG. 22, 2017
	OCT. 4, 2017

Sheet Title:

A2


Sheet Number



1
A3

PERSPECTIVE VIEW

SCALE: NTS

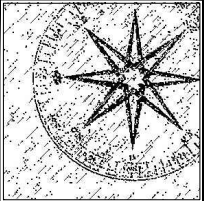

JIM SPENCER
ARCHITECTS, PA

103 LLOYD STREET
MAIN LEVEL
CARRBORO, NC 27510

919.960.6680 o
919.960.6682 f
jspencerjsa@gmail.com

THESE DRAWINGS ARE INSTRUMENTS
OF SERVICE AND AS SUCH SHALL REMAIN
THE PROPERTY OF THE ARCHITECT.
THEY HAVE BEEN PREPARED FOR A
SPECIFIC PROJECT AND SHALL NOT BE
USED IN CONJUNCTION WITH ANY OTHER
PROJECT WITHOUT THE PRIOR WRITTEN
PERMISSION OF THE ARCHITECT. ALL
RIGHTS RESERVED.
© 2017 JIM SPENCER ARCHITECTS, PA

Project:

CONCEPT PLAN FOR:

TOWN OF
CARRBORO

OLD 86
PROJECT

7917 OLD NC 86
CHAPEL HILL,
NORTH CAROLINA
27516

CONCEPT PLAN

Job Number:

Drawn	JHE JS
Checked	JSA
Date	JULY 5, 2017
	AUG. 22, 2017
	OCT. 4, 2017

Sheet Title:

A3


Sheet Number



1
A4

PERSPECTIVE VIEW

SCALE: NTS

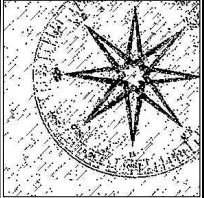

JIM SPENCER
ARCHITECTS, PA

103 LLOYD STREET
MAIN LEVEL
CARRBORO, NC 27510

919.960.6680 o
919.960.6682 f
jspencerjsa@gmail.com

THESE DRAWINGS ARE INSTRUMENTS
OF SERVICE AND AS SUCH SHALL REMAIN
THE PROPERTY OF THE ARCHITECT.
THEY HAVE BEEN PREPARED FOR A
SPECIFIC PROJECT AND SHALL NOT BE
USED IN CONJUNCTION WITH ANY OTHER
PROJECT WITHOUT THE PRIOR WRITTEN
PERMISSION OF THE ARCHITECT. ALL
RIGHTS RESERVED.
© 2017 JIM SPENCER ARCHITECTS, PA

Project:

CONCEPT PLAN FOR:

TOWN OF
CARRBORO

OLD 86
PROJECT

7917 OLD NC 86
CHAPEL HILL,
NORTH CAROLINA
27516

CONCEPT PLAN

Job Number:

Drawn	JHE JS
Checked	JSA
Date	JULY 5, 2017
	AUG. 22, 2017
	OCT. 4, 2017

Sheet Title:

A4

Sheet Number