


# TOWN OF CARRBORO

## concept plans for old 86 project

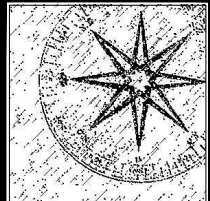

JIM SPENCER  
ARCHITECTS, PA

103 LLOYD STREET  
MAIN LEVEL  
CARRBORO, NC 27510

919.960.6680 o  
919.960.6682 f  
jspencerjsa@gmail.com

THESE DRAWINGS ARE INSTRUMENTS  
OF SERVICE AND AS SUCH SHALL REMAIN  
THE PROPERTY OF THE ARCHITECT.  
THEY HAVE BEEN PREPARED FOR A  
SPECIFIC PROJECT AND SHALL NOT BE  
USED IN CONJUNCTION WITH ANY OTHER  
PROJECT WITHOUT THE PRIOR WRITTEN  
PERMISSION OF THE ARCHITECT. ALL  
RIGHTS RESERVED.  
© 2017 JIM SPENCER ARCHITECTS, PA

Project:

CONCEPT PLAN FOR:

TOWN OF  
CARRBORO

OLD 86  
PROJECT

7917 OLD NC 86  
CHAPEL HILL,  
NORTH CAROLINA  
27516


CONCEPT PLAN

Job Number:


Drawn	JHE JS
Checked	JSA
Date	JULY 5, 2017
	AUG. 22, 2017
	OCT. 4, 2017

Sheet Title:

Sheet Number

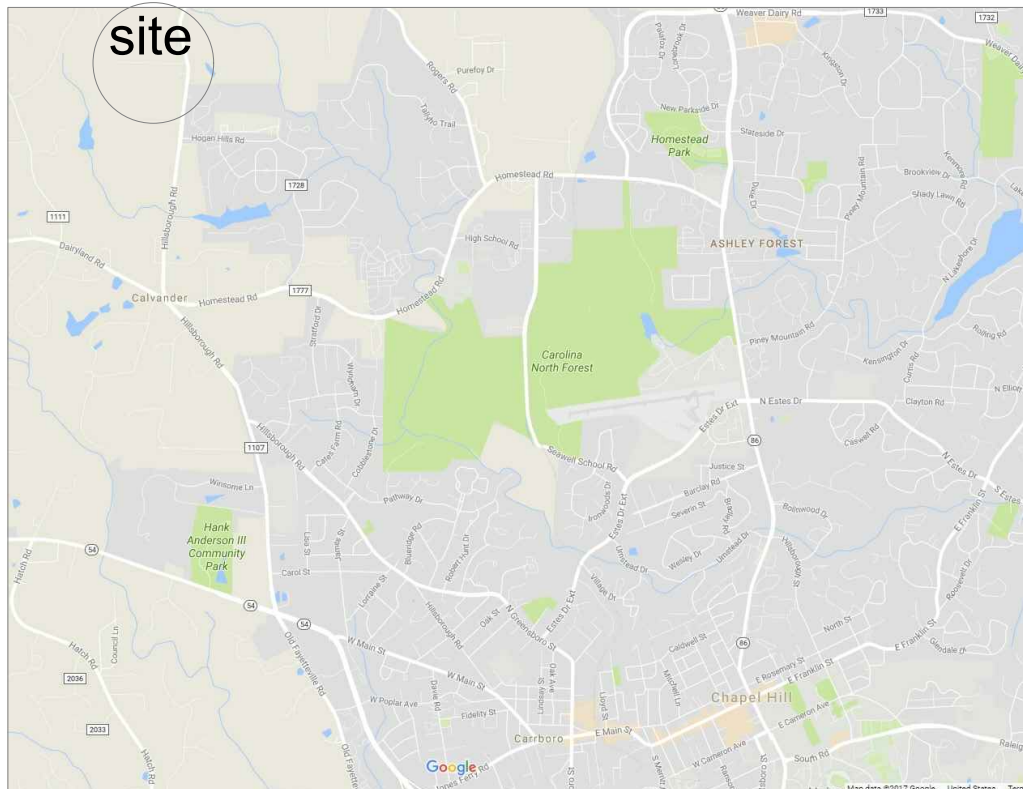



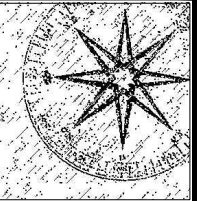

JIM SPENCER  
ARCHITECTS, PA

103 LLOYD STREET  
MAIN LEVEL  
CARRBORO, NC 27510

919.960.6680 o  
919.960.6682 f  
jspencerjsa@gmail.com

THESE DRAWINGS ARE INSTRUMENTS  
OF SERVICE AND AS SUCH SHALL REMAIN  
THE PROPERTY OF THE ARCHITECT.  
THEY HAVE BEEN PREPARED FOR A  
SPECIFIC PROJECT AND SHALL NOT BE  
USED IN CONJUNCTION WITH ANY OTHER  
PROJECT WITHOUT THE PRIOR WRITTEN  
PERMISSION OF THE ARCHITECT. ALL  
RIGHTS RESERVED.  
© 2017 JIM SPENCER ARCHITECTS, PA

Project:

CONCEPT PLAN FOR:

TOWN OF  
CARRBORO

OLD 86  
PROJECT

7917 OLD NC 86  
CHAPEL HILL,  
NORTH CAROLINA  
27516

CONCEPT PLAN

Job Number:

Drawn	JSA
Checked	HE JS
Date	JULY 5, 2017
	AUG. 22, 2017
	OCT. 4, 2017

Sheet Title:

EC1

Sheet Number

1  
EC1

EXISTING SITE AERIAL

SCALE: 1:150





pre-engineered metal buildings  
with added warmer materials and  
scale elements




1

PRE

PRECEDENT BUILDINGS

SCALE: NTS

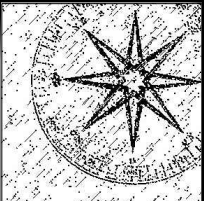

JIM SPENCER  
ARCHITECTS, PA

103 LLOYD STREET  
MAIN LEVEL  
CARRBORO, NC 27510

919.960.6680 o  
919.960.6682 f  
jspencerjsa@gmail.com

THESE DRAWINGS ARE INSTRUMENTS  
OF SERVICE AND AS SUCH SHALL REMAIN  
THE PROPERTY OF THE ARCHITECT.  
THEY HAVE BEEN PREPARED FOR A  
SPECIFIC PROJECT AND SHALL NOT BE  
USED IN CONJUNCTION WITH ANY OTHER  
PROJECT WITHOUT THE PRIOR WRITTEN  
PERMISSION OF THE ARCHITECT. ALL  
RIGHTS RESERVED.  
© 2017 JIM SPENCER ARCHITECTS, PA

Project:

CONCEPT PLAN FOR:

TOWN OF  
CARRBORO

OLD 86  
PROJECT

7917 OLD NC 86  
CHAPEL HILL,  
NORTH CAROLINA  
27516

CONCEPT PLAN

Job Number:

Drawn	JHE JS
Checked	JSA
Date	JULY 5, 2017
	AUG. 22, 2017
	OCT. 4, 2017

Sheet Title:

PRE


Sheet Number





1  
SD1.1

SITE PLAN  
SCALE: 1:150

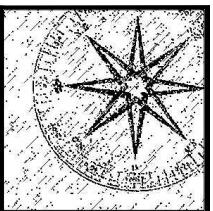

JIM SPENCER  
ARCHITECTS, PA

103 LLOYD STREET  
MAIN LEVEL  
CARRBORO, NC 27510

919.960.6680 o  
919.960.6682 f  
jspencerjsa@gmail.com

THESE DRAWINGS ARE INSTRUMENTS  
OF SERVICE AND AS SUCH SHALL REMAIN  
THE PROPERTY OF THE ARCHITECT.  
THEY HAVE BEEN PREPARED FOR A  
SPECIFIC PROJECT AND SHALL NOT BE  
USED IN CONJUNCTION WITH ANY OTHER  
PROJECT WITHOUT THE PRIOR WRITTEN  
PERMISSION OF THE ARCHITECT. ALL  
RIGHTS RESERVED.

© 2017 JIM SPENCER ARCHITECTS, PA

Project:

CONCEPT PLAN FOR:

TOWN OF  
CARRBORO

OLD 86  
PROJECT

7917 OLD NC 86  
CHAPEL HILL,  
NORTH CAROLINA  
27516

CONCEPT PLAN



Job Number:	
Drawn	JHE JS
Checked	JSA
Date	JULY 5, 2017
	AUG. 22, 2017
	OCT. 4, 2017

Sheet Title:

SD1.1

Sheet Number



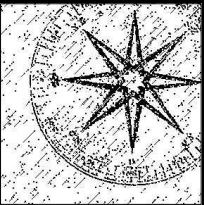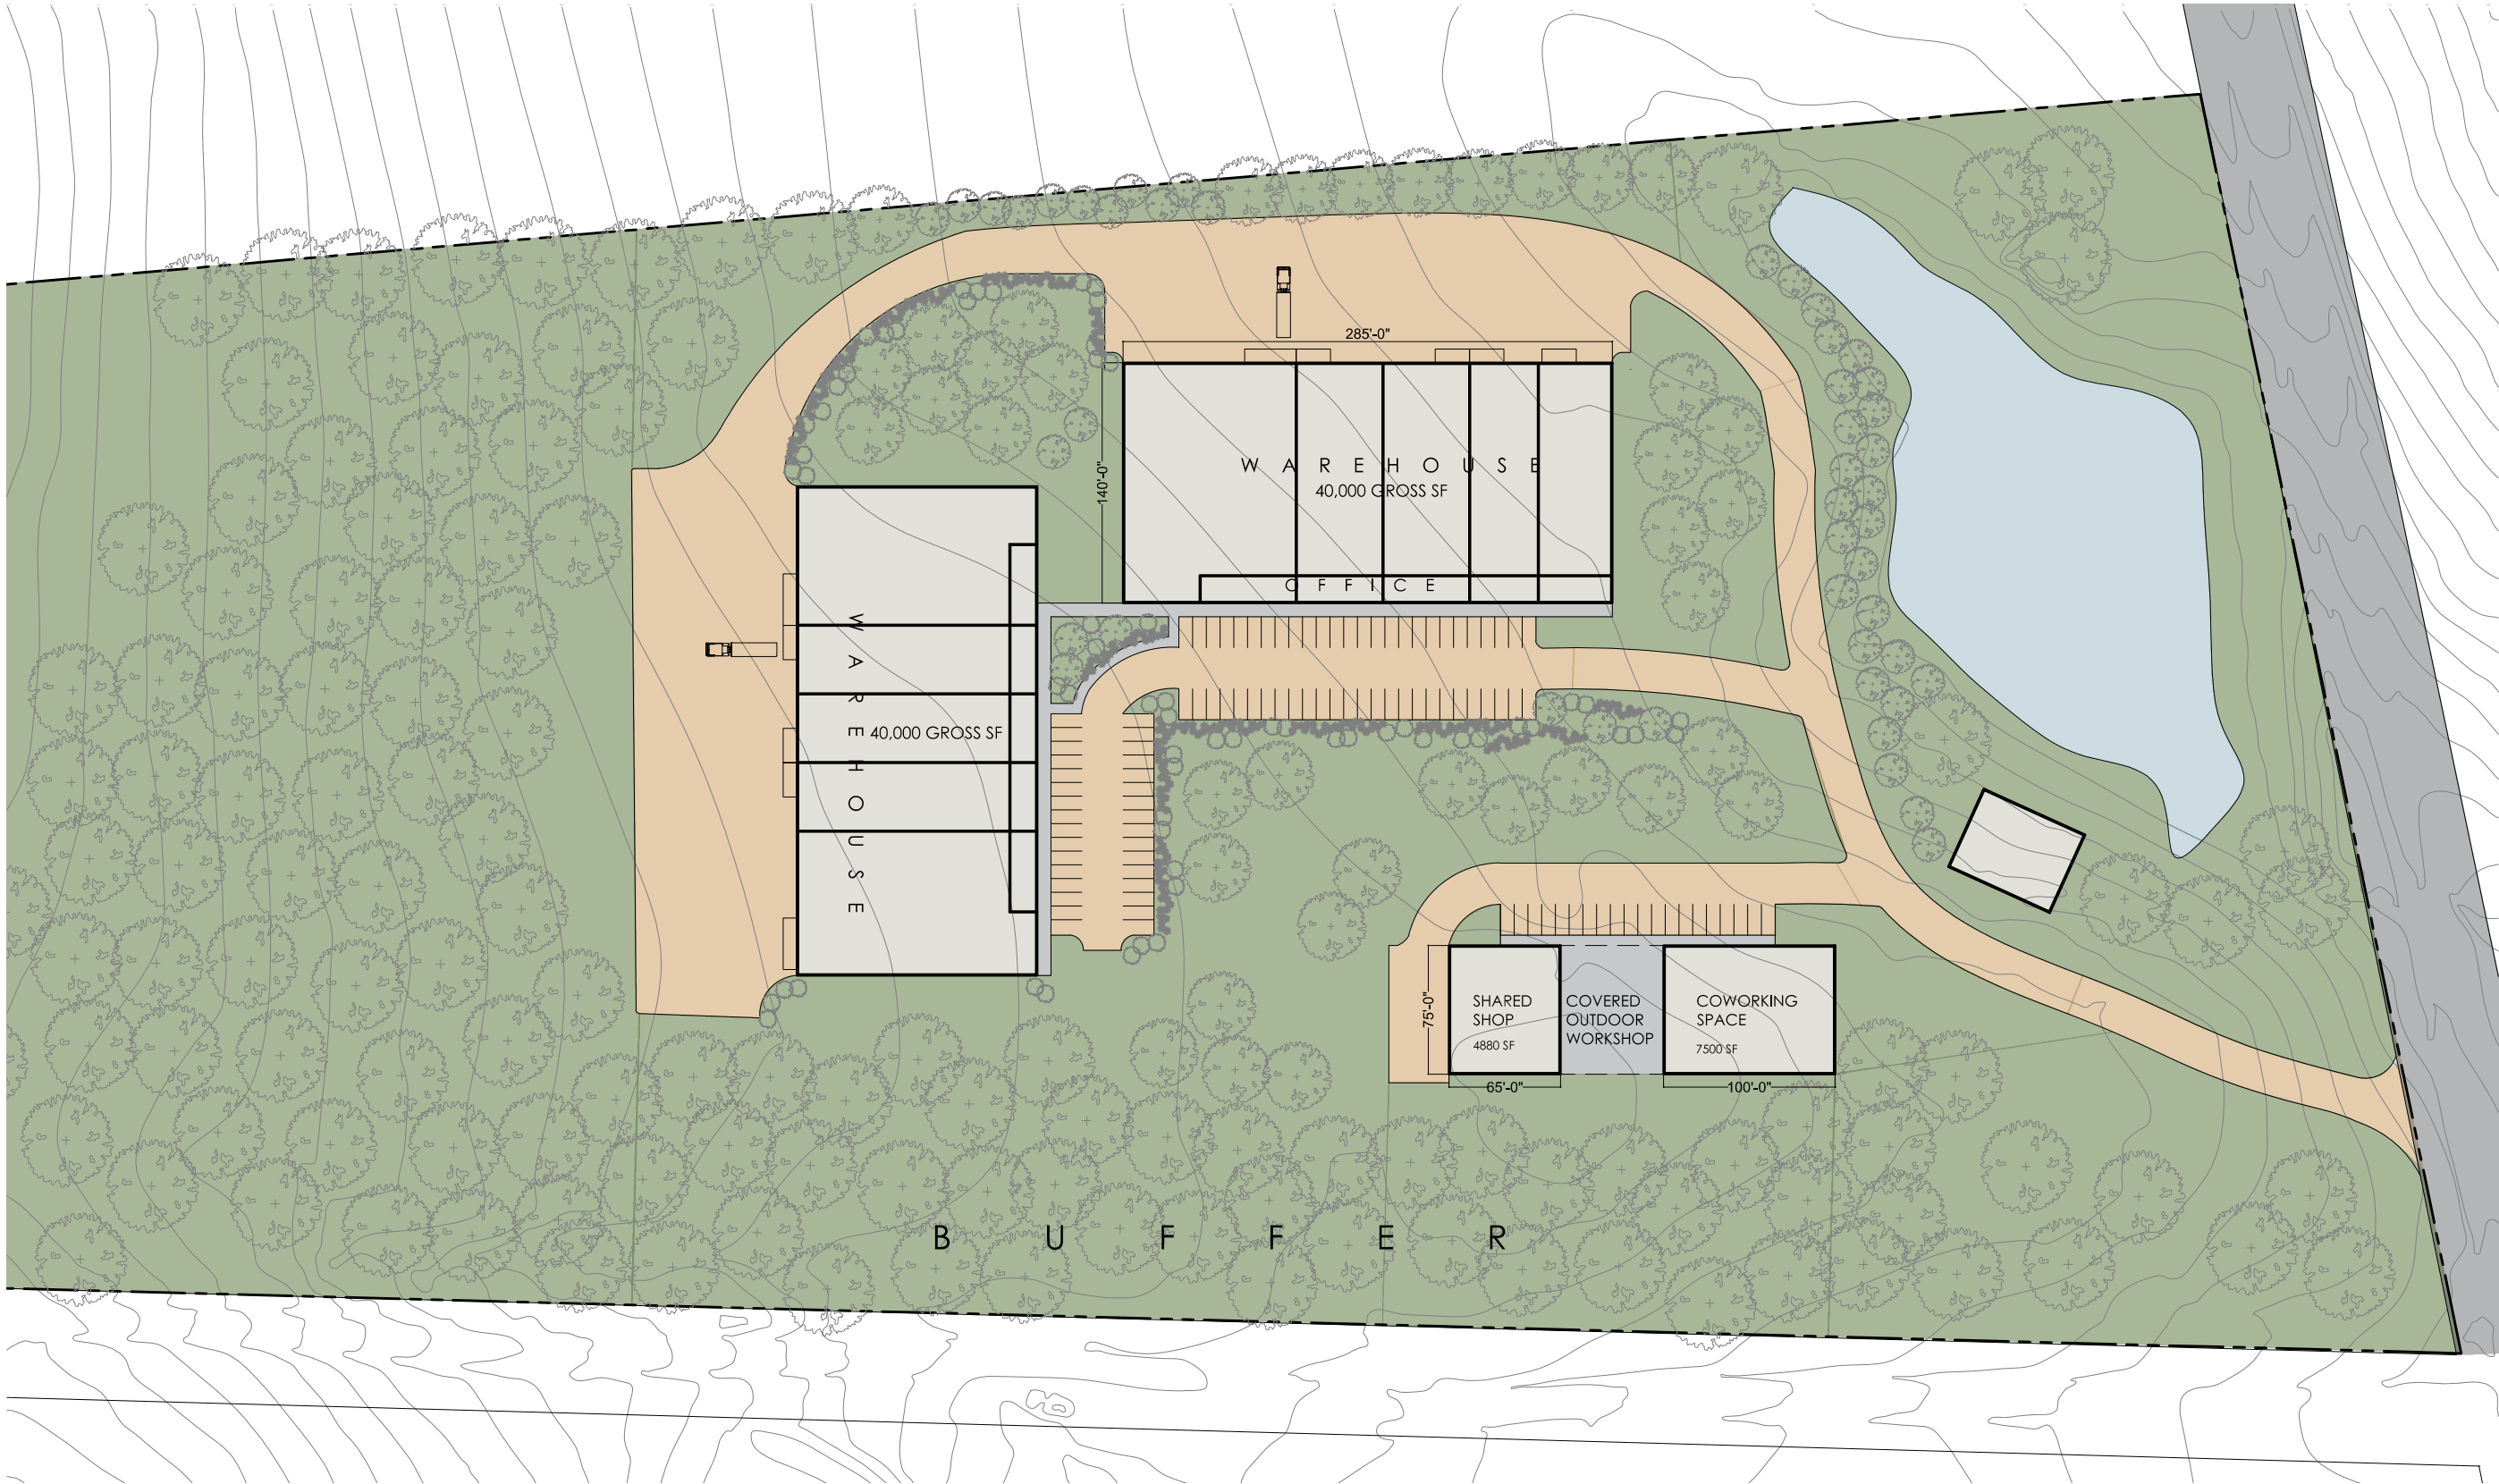

JIM SPENCER  
ARCHITECTS, PA

103 LLOYD STREET  
MAIN LEVEL  
CARRBORO, NC 27510

919.960.6680 o  
919.960.6682 f  
jspencerjsa@gmail.com

THESE DRAWINGS ARE INSTRUMENTS  
OF SERVICE AND AS SUCH SHALL REMAIN  
THE PROPERTY OF THE ARCHITECT.  
THEY HAVE BEEN PREPARED FOR A  
SPECIFIC PROJECT AND SHALL NOT BE  
USED IN CONJUNCTION WITH ANY OTHER  
PROJECT WITHOUT THE PRIOR WRITTEN  
PERMISSION OF THE ARCHITECT. ALL  
RIGHTS RESERVED.  
© 2017 JIM SPENCER ARCHITECTS, PA

Project:

CONCEPT PLAN FOR:

TOWN OF  
CARRBORO

OLD 86  
PROJECT

7917 OLD NC 86  
CHAPEL HILL,  
NORTH CAROLINA  
27516

CONCEPT PLAN

Job Number:

Drawn	JSA
Checked	JSA
Date	JULY 5, 2017
	AUG. 22, 2017
	OCT. 4, 2017

Sheet Title:

SD1.1A


Sheet Number

1  
SD1.1A

SITE PLAN


SCALE: 1:100



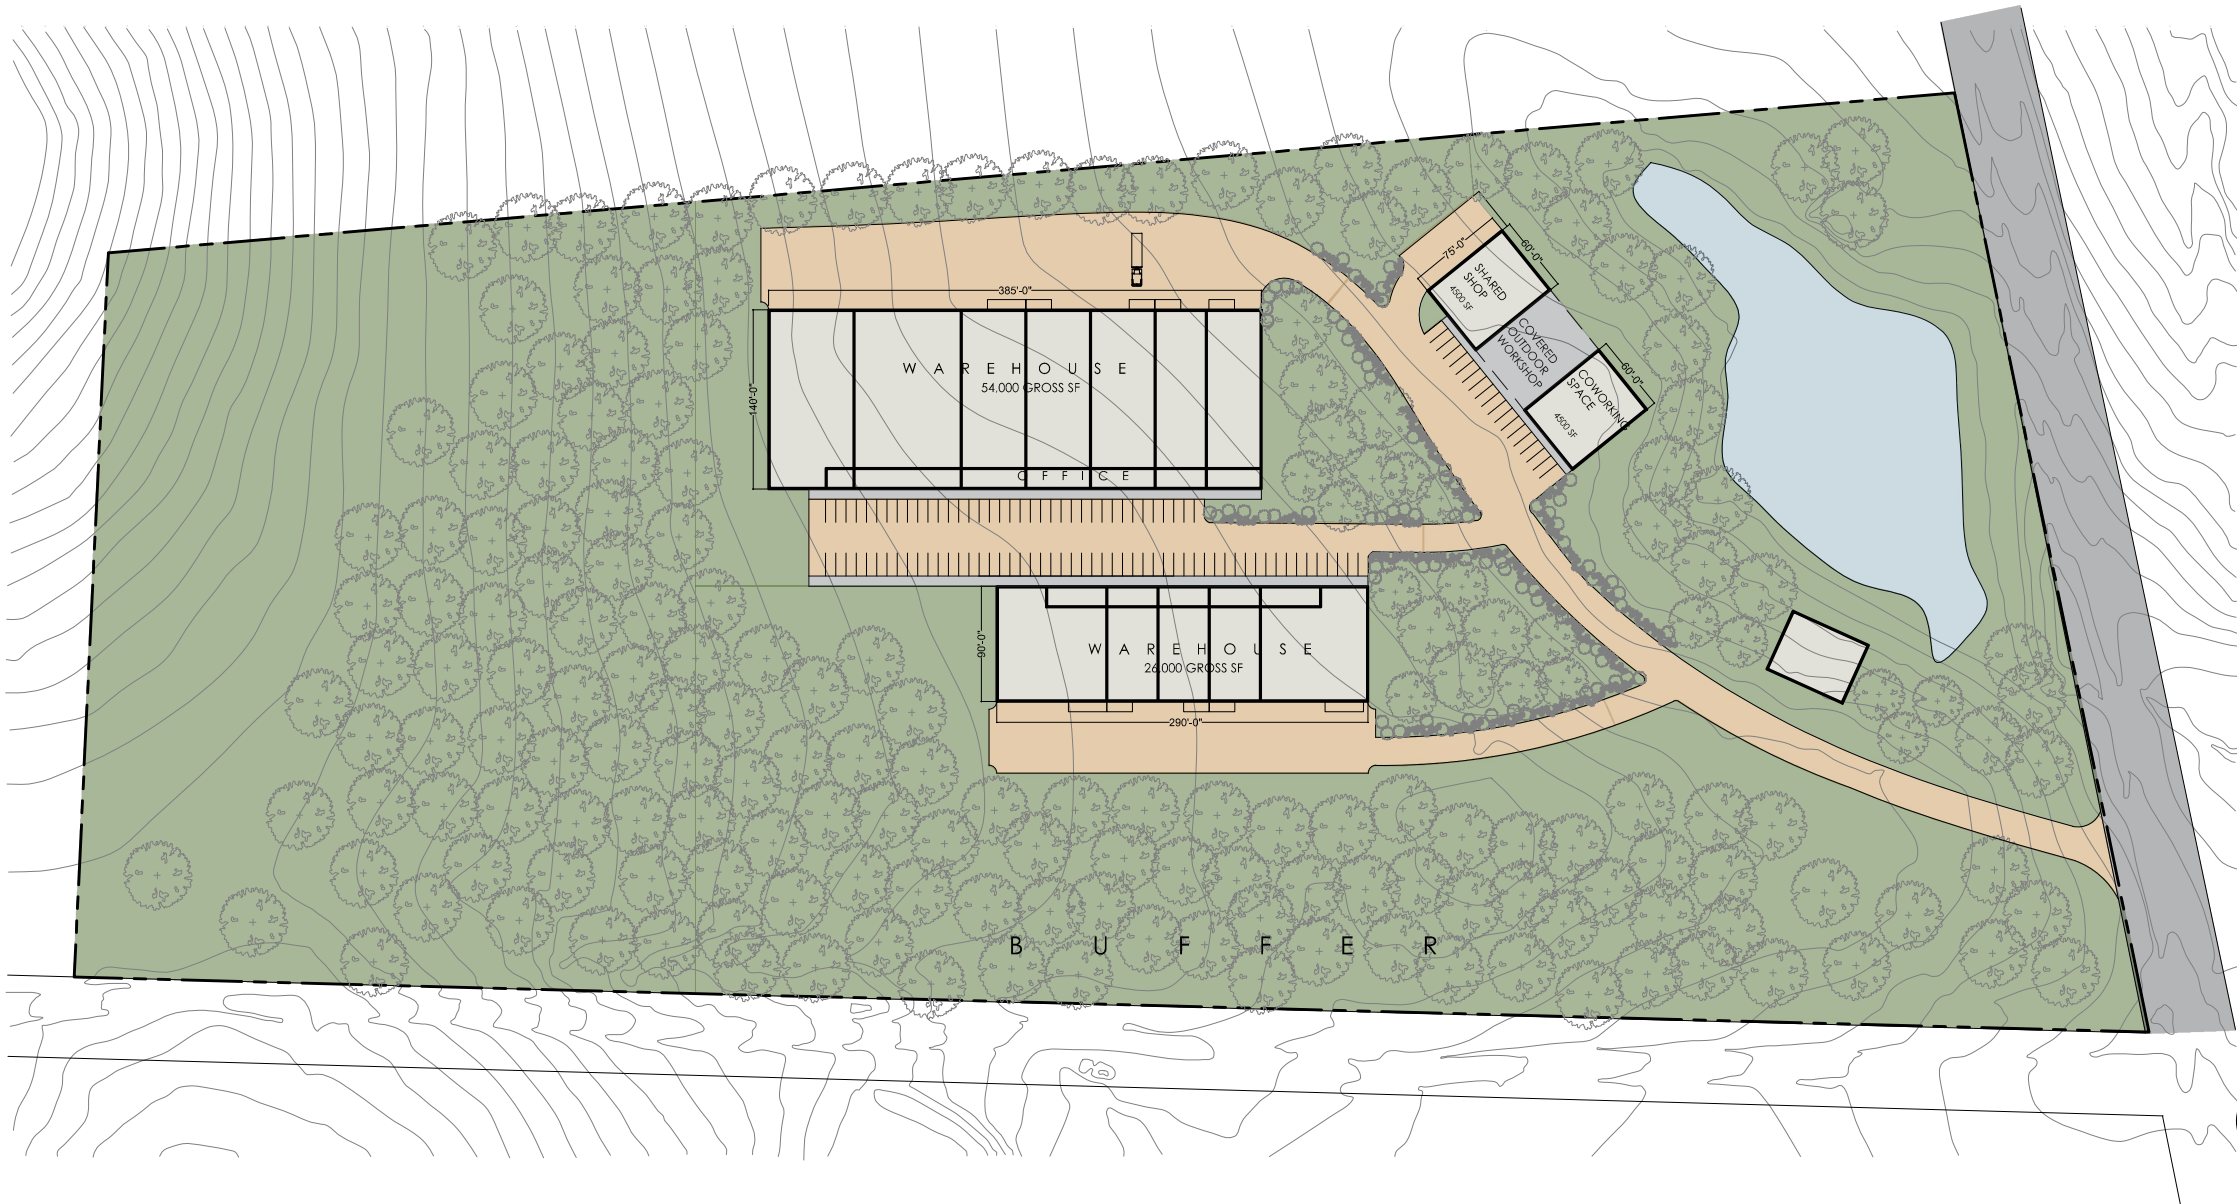

1  
SD1.2

SITE PLAN - LAYOUT OPTION 2  
SCALE: 1:150

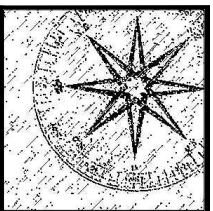

JIM SPENCER  
ARCHITECTS, PA

103 LLOYD STREET  
MAIN LEVEL  
CARRBORO, NC 27510  
919.960.6680 o  
919.960.6682 f  
jspencerjsa@gmail.com

THESE DRAWINGS ARE INSTRUMENTS OF SERVICE AND AS SUCH SHALL REMAIN THE PROPERTY OF THE ARCHITECT. THEY HAVE BEEN PREPARED FOR A SPECIFIC PROJECT AND SHALL NOT BE USED IN CONJUNCTION WITH ANY OTHER PROJECT WITHOUT THE PRIOR WRITTEN PERMISSION OF THE ARCHITECT. ALL RIGHTS RESERVED.  
© 2017 JIM SPENCER ARCHITECTS, PA

Project:

CONCEPT PLAN FOR:

TOWN OF  
CARRBORO

OLD 86  
PROJECT

7917 OLD NC 86  
CHAPEL HILL,  
NORTH CAROLINA  
27516

CONCEPT PLAN

Job Number:


Drawn	JHE JS
Checked	JSA
Date	JULY 5, 2017
	AUG. 22, 2017
	OCT. 4, 2017

Sheet Title:

SD1.2

Sheet Number




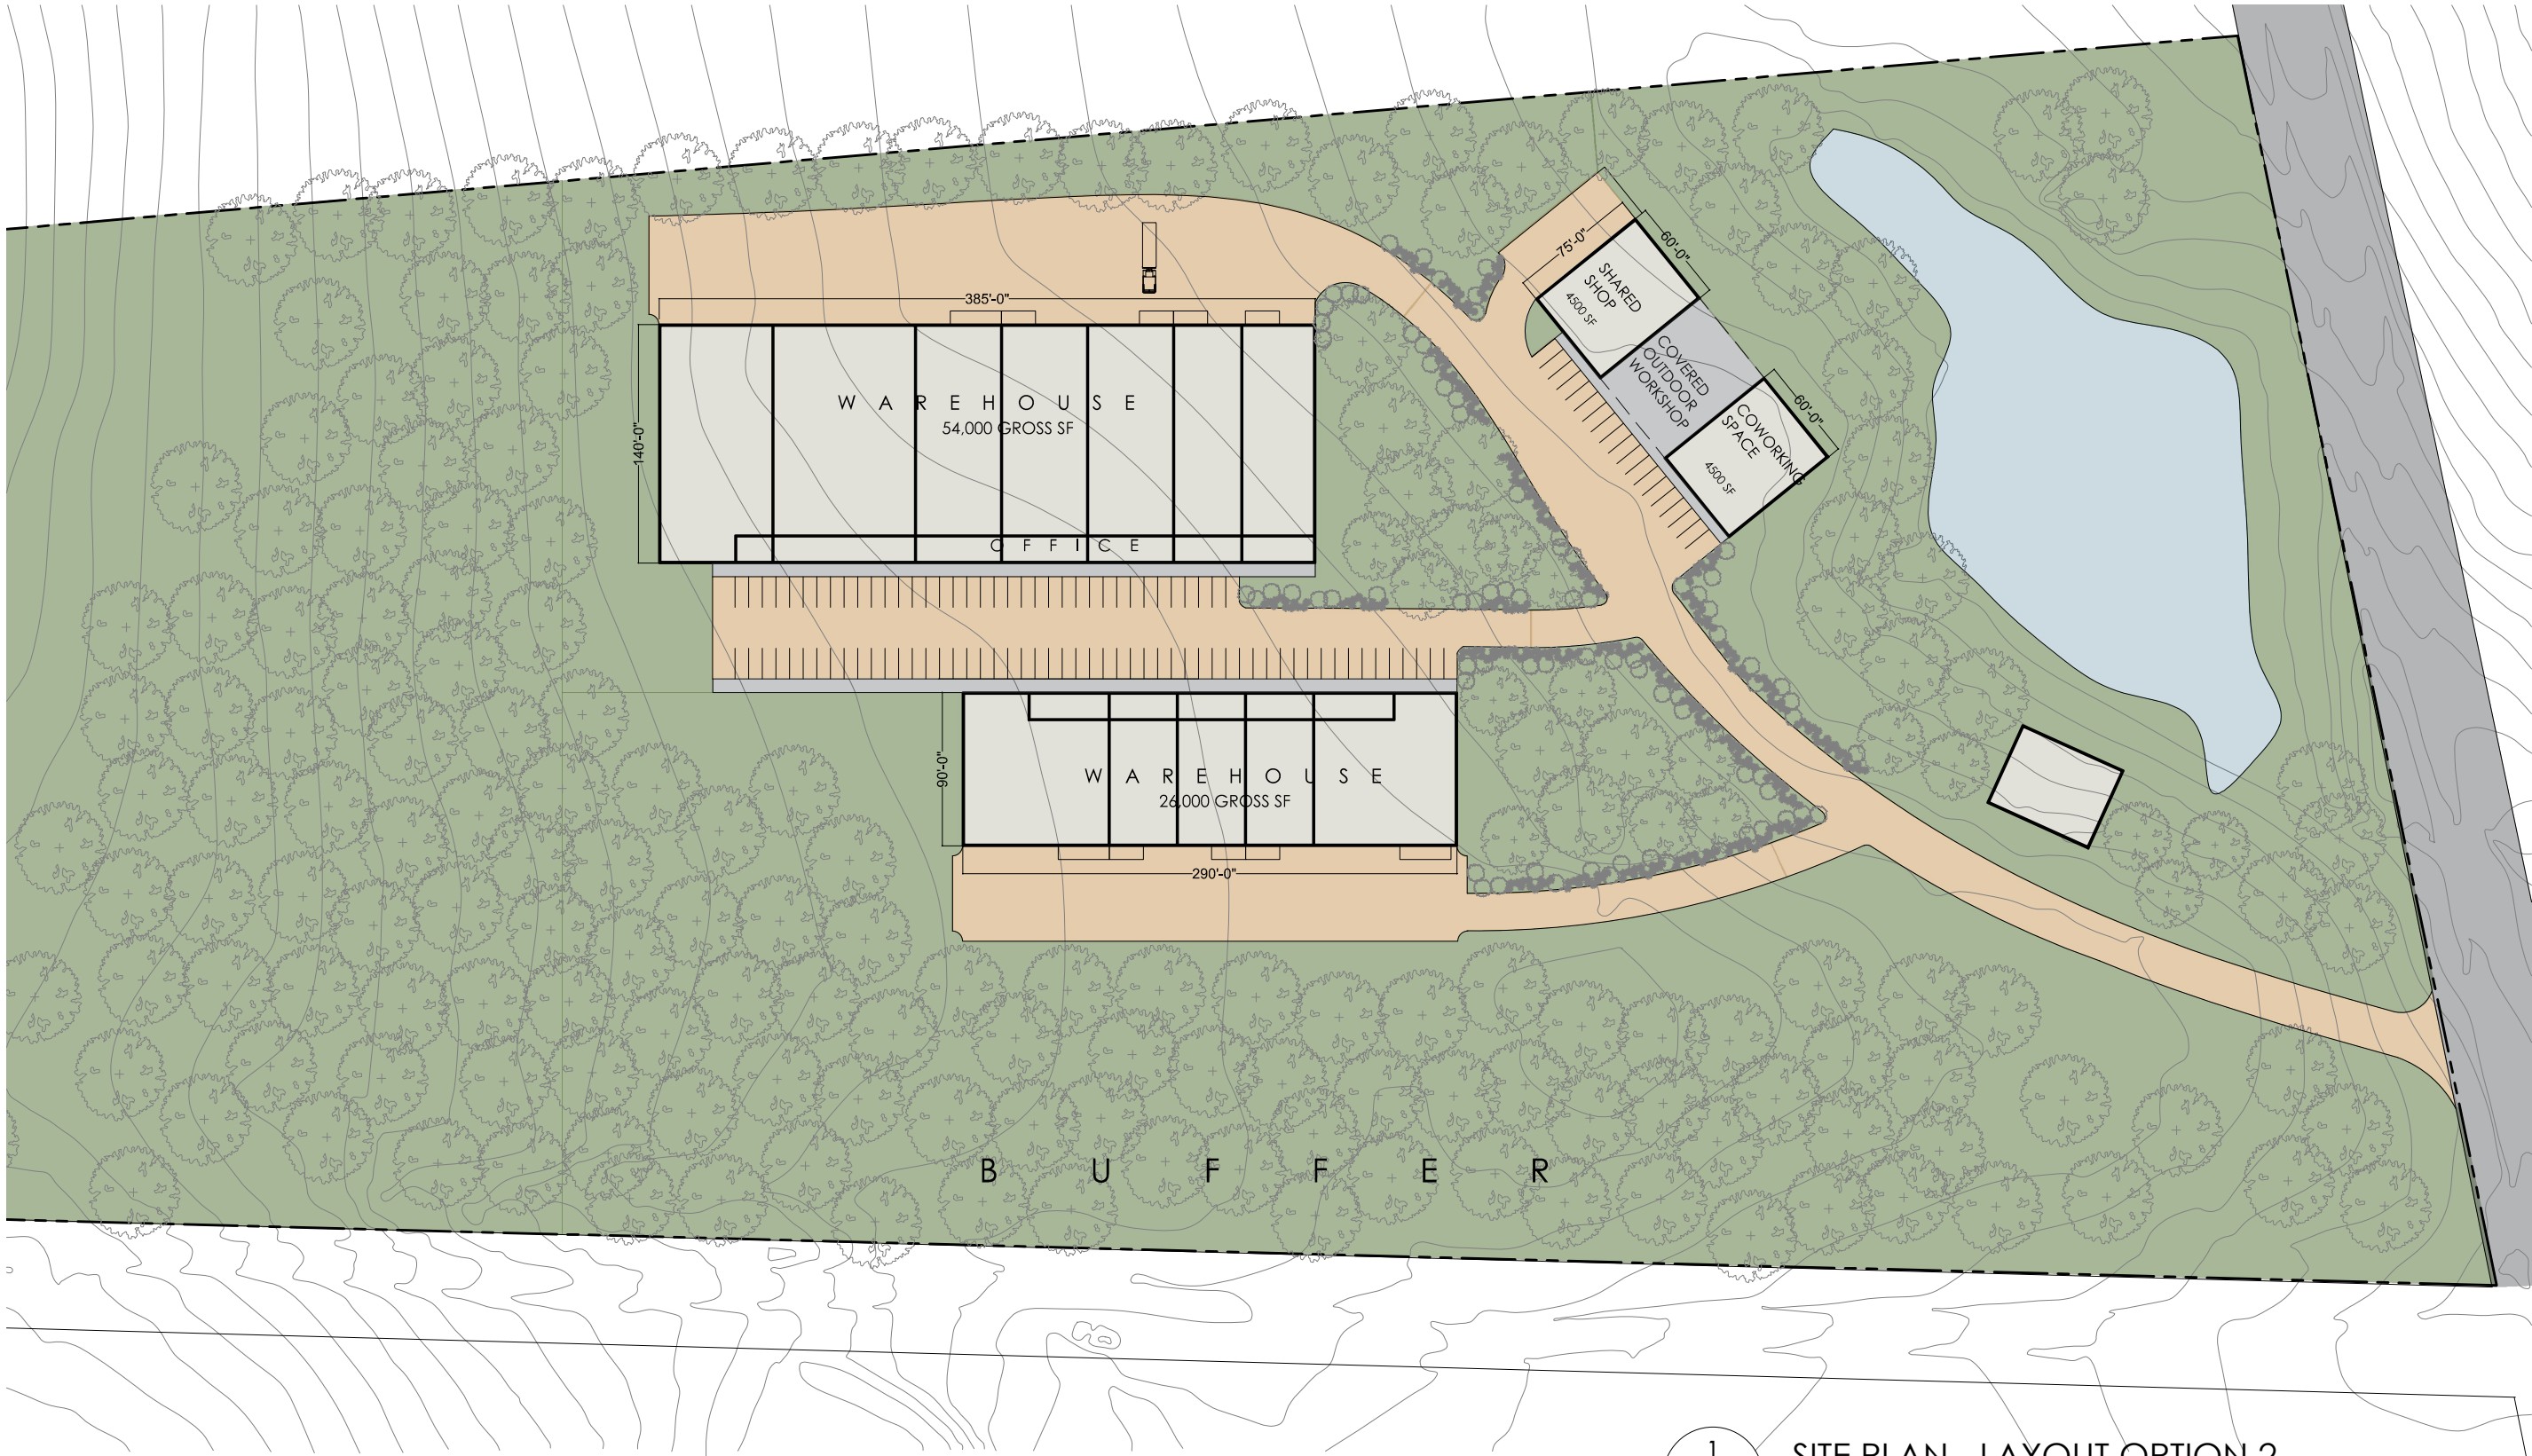

1  
SD1.2A

SITE PLAN - LAYOUT OPTION 2

SCALE: 1:100

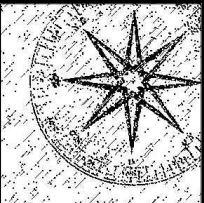

JIM SPENCER  
ARCHITECTS, PA

103 LLOYD STREET  
MAIN LEVEL  
CARRBORO, NC 27510

919.960.6680 o  
919.960.6682 f  
jspencerjsa@gmail.com

THESE DRAWINGS ARE INSTRUMENTS  
OF SERVICE AND AS SUCH SHALL REMAIN  
THE PROPERTY OF THE ARCHITECT.  
THEY HAVE BEEN PREPARED FOR A  
SPECIFIC PROJECT AND SHALL NOT BE  
USED IN CONJUNCTION WITH ANY OTHER  
PROJECT WITHOUT THE PRIOR WRITTEN  
PERMISSION OF THE ARCHITECT. ALL  
RIGHTS RESERVED.  
© 2017 JIM SPENCER ARCHITECTS, PA

Project:

CONCEPT PLAN FOR:

TOWN OF  
CARRBORO

OLD 86  
PROJECT

7917 OLD NC 86  
CHAPEL HILL,  
NORTH CAROLINA  
27516

CONCEPT PLAN

Job Number:

Drawn	JSA
Checked	JSA
Date	JULY 5, 2017
	AUG. 22, 2017
	OCT. 4, 2017

Sheet Title:

SD1.2A

Sheet Number






1  
A1

AERIAL VIEW FROM THE NORTHEAST

SCALE: NTS

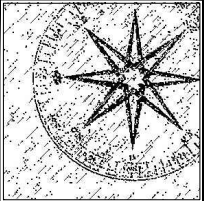

JIM SPENCER  
ARCHITECTS, PA

103 LLOYD STREET  
MAIN LEVEL  
CARRBORO, NC 27510

919.960.6680 o  
919.960.6682 f  
jspencerjsa@gmail.com

THESE DRAWINGS ARE INSTRUMENTS  
OF SERVICE AND AS SUCH SHALL REMAIN  
THE PROPERTY OF THE ARCHITECT.  
THEY HAVE BEEN PREPARED FOR A  
SPECIFIC PROJECT AND SHALL NOT BE  
USED IN CONJUNCTION WITH ANY OTHER  
PROJECT WITHOUT THE PRIOR WRITTEN  
PERMISSION OF THE ARCHITECT. ALL  
RIGHTS RESERVED.  
© 2017 JIM SPENCER ARCHITECTS, PA

Project:

CONCEPT PLAN FOR:

TOWN OF  
CARRBORO

OLD 86  
PROJECT

7917 OLD NC 86  
CHAPEL HILL,  
NORTH CAROLINA  
27516

CONCEPT PLAN

Job Number:


Drawn	JHE JS
Checked	JSA
Date	JULY 5, 2017
	AUG. 22, 2017
	OCT. 4, 2017

Sheet Title:

A1


Sheet Number



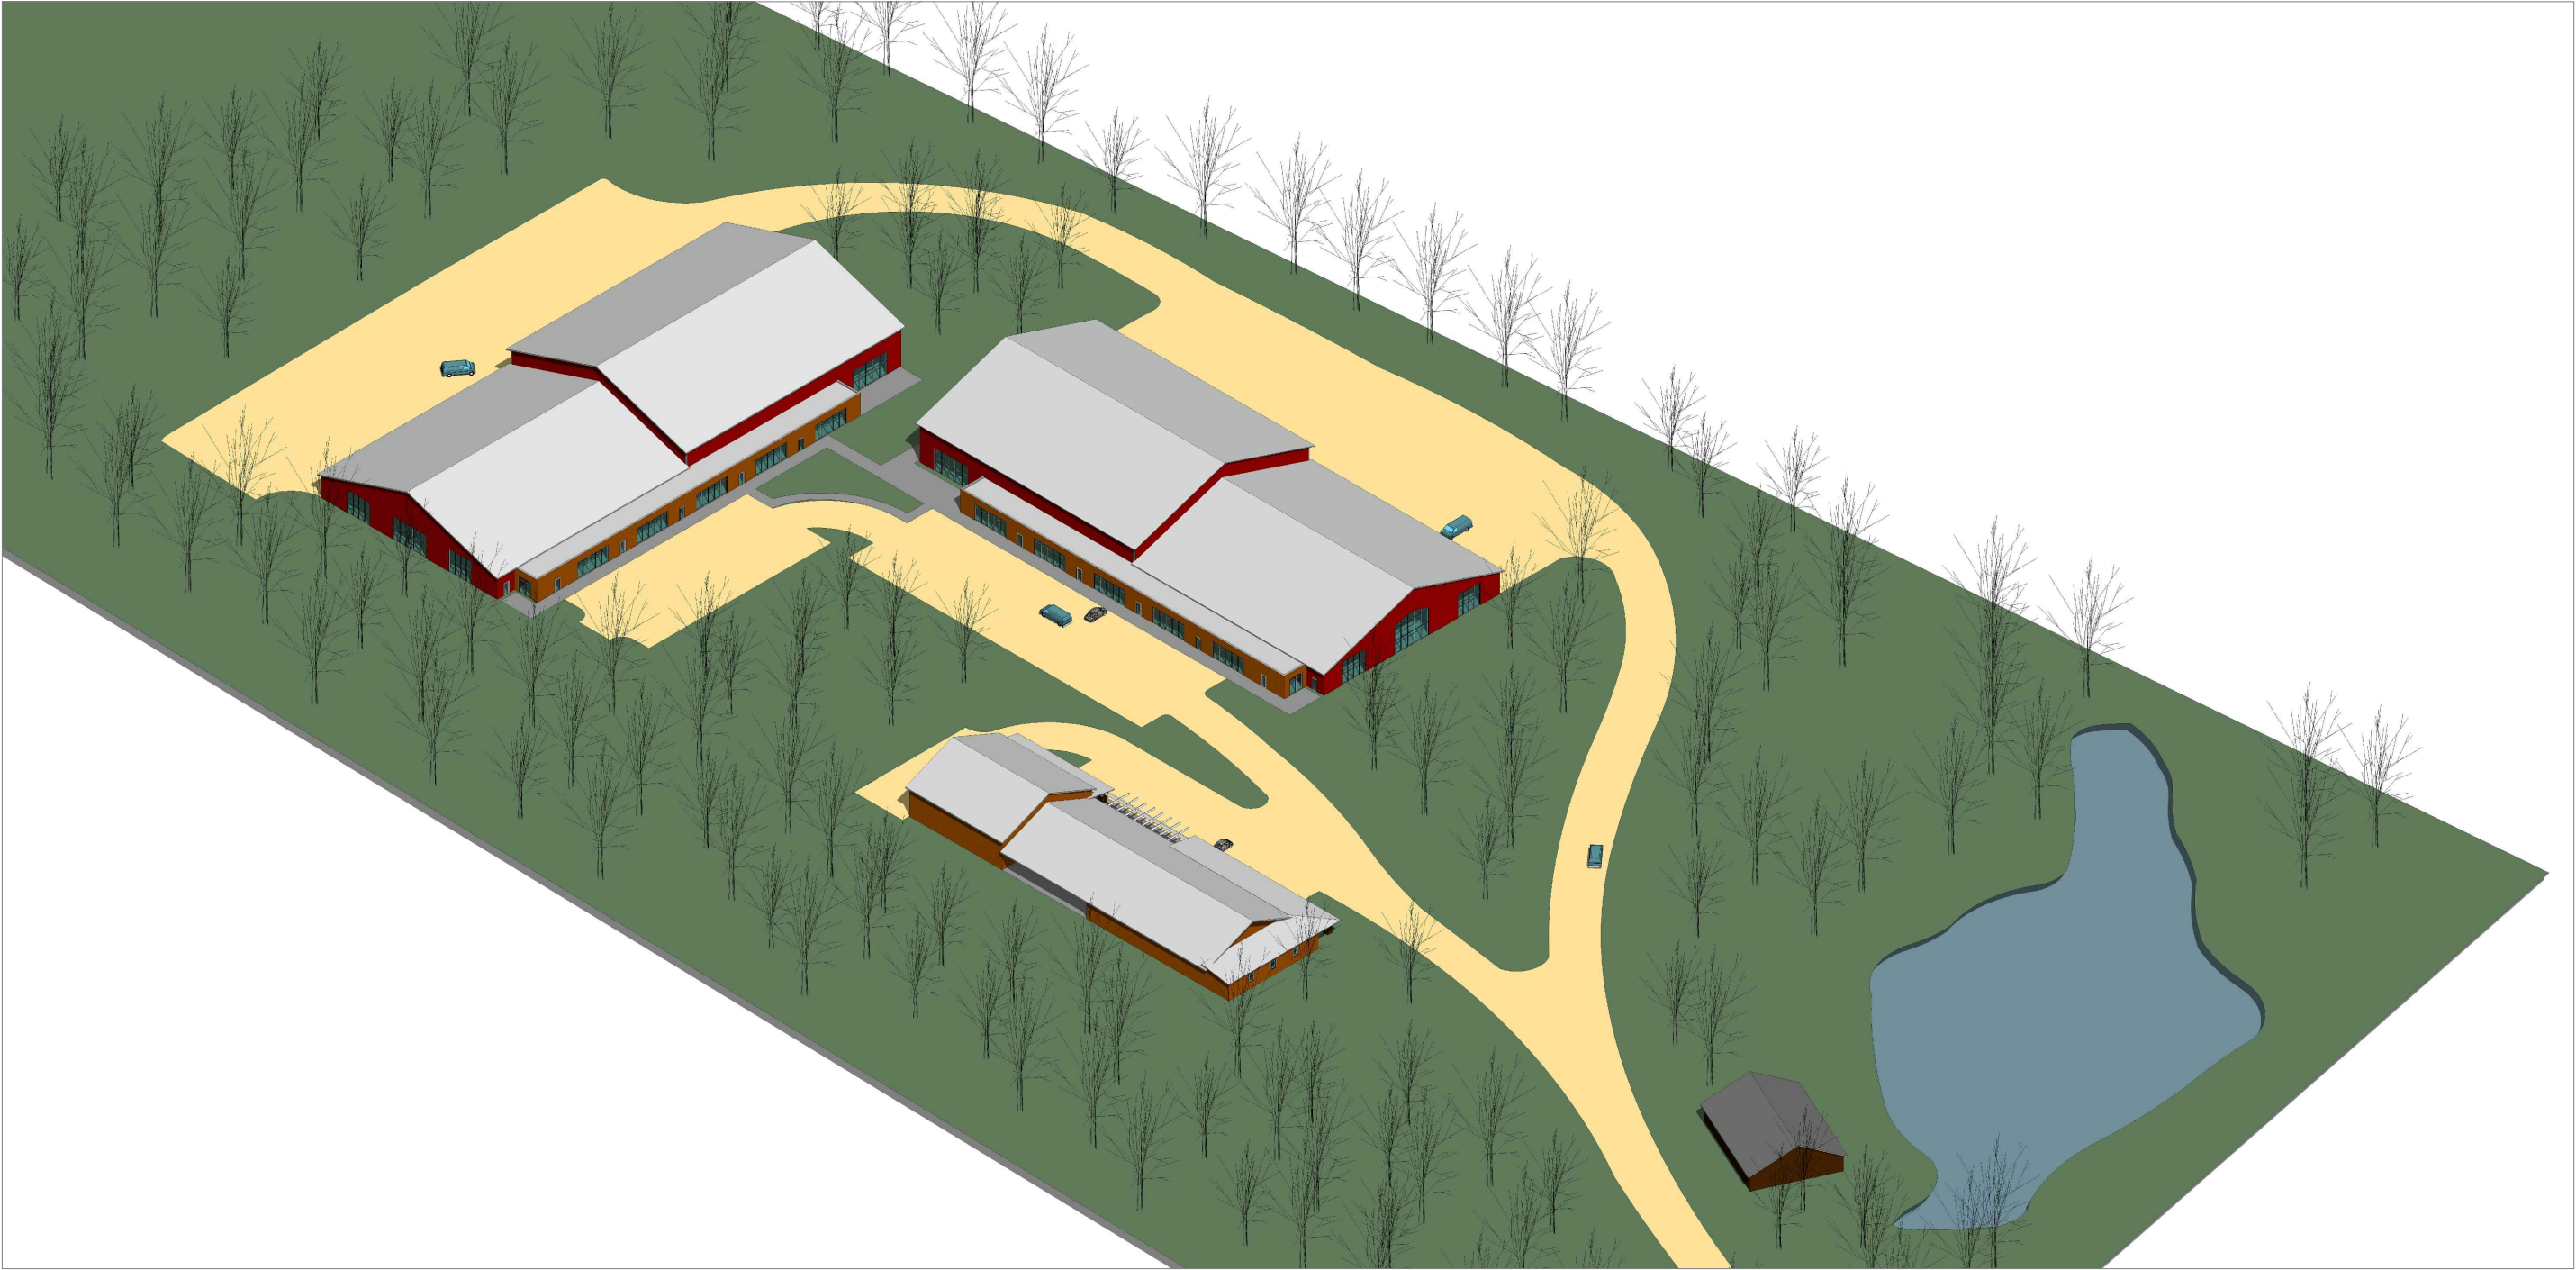

1  
A2

AERIAL VIEW FROM THE SOUTHEAST  
SCALE: NTS

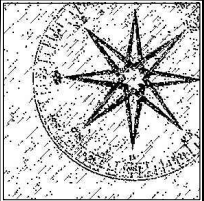

JIM SPENCER  
ARCHITECTS, PA

103 LLOYD STREET  
MAIN LEVEL  
CARRBORO, NC 27510

919.960.6680 o  
919.960.6682 f  
jspencerjsa@gmail.com

THESE DRAWINGS ARE INSTRUMENTS  
OF SERVICE AND AS SUCH SHALL REMAIN  
THE PROPERTY OF THE ARCHITECT.  
THEY HAVE BEEN PREPARED FOR A  
SPECIFIC PROJECT AND SHALL NOT BE  
USED IN CONJUNCTION WITH ANY OTHER  
PROJECT WITHOUT THE PRIOR WRITTEN  
PERMISSION OF THE ARCHITECT. ALL  
RIGHTS RESERVED.  
© 2017 JIM SPENCER ARCHITECTS, PA

Project:

CONCEPT PLAN FOR:

TOWN OF  
CARRBORO

OLD 86  
PROJECT

7917 OLD NC 86  
CHAPEL HILL,  
NORTH CAROLINA  
27516

CONCEPT PLAN

Job Number:

Drawn	JHE JS
Checked	JSA
Date	JULY 5, 2017
	AUG. 22, 2017
	OCT. 4, 2017

Sheet Title:

A2

Sheet Number






1  
A3

PERSPECTIVE VIEW

SCALE: NTS

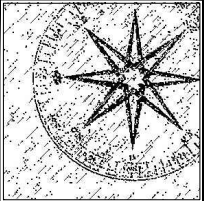

JIM SPENCER  
ARCHITECTS, PA

103 LLOYD STREET  
MAIN LEVEL  
CARRBORO, NC 27510

919.960.6680 o  
919.960.6682 f  
jspencerjsa@gmail.com

THESE DRAWINGS ARE INSTRUMENTS  
OF SERVICE AND AS SUCH SHALL REMAIN  
THE PROPERTY OF THE ARCHITECT.  
THEY HAVE BEEN PREPARED FOR A  
SPECIFIC PROJECT AND SHALL NOT BE  
USED IN CONJUNCTION WITH ANY OTHER  
PROJECT WITHOUT THE PRIOR WRITTEN  
PERMISSION OF THE ARCHITECT. ALL  
RIGHTS RESERVED.  
© 2017 JIM SPENCER ARCHITECTS, PA

Project:

CONCEPT PLAN FOR:

TOWN OF  
CARRBORO

OLD 86  
PROJECT

7917 OLD NC 86  
CHAPEL HILL,  
NORTH CAROLINA  
27516

CONCEPT PLAN

Job Number:

Drawn	JHE JS
Checked	JSA
Date	JULY 5, 2017
	AUG. 22, 2017
	OCT. 4, 2017

Sheet Title:

A3

Sheet Number






1  
A4

PERSPECTIVE VIEW

SCALE: NTS

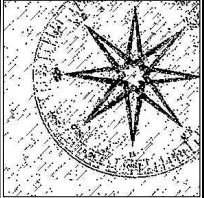

JIM SPENCER  
ARCHITECTS, PA

103 LLOYD STREET  
MAIN LEVEL  
CARRBORO, NC 27510

919.960.6680 o  
919.960.6682 f  
jspencerjsa@gmail.com

THESE DRAWINGS ARE INSTRUMENTS  
OF SERVICE AND AS SUCH SHALL REMAIN  
THE PROPERTY OF THE ARCHITECT.  
THEY HAVE BEEN PREPARED FOR A  
SPECIFIC PROJECT AND SHALL NOT BE  
USED IN CONJUNCTION WITH ANY OTHER  
PROJECT WITHOUT THE PRIOR WRITTEN  
PERMISSION OF THE ARCHITECT. ALL  
RIGHTS RESERVED.  
© 2017 JIM SPENCER ARCHITECTS, PA

Project:

CONCEPT PLAN FOR:

TOWN OF  
CARRBORO

OLD 86  
PROJECT

7917 OLD NC 86  
CHAPEL HILL,  
NORTH CAROLINA  
27516

CONCEPT PLAN

Job Number:

Drawn	JH, JS
Checked	JSA
Date	JULY 5, 2017
	AUG. 22, 2017
	OCT. 4, 2017

Sheet Title:

A4

Sheet Number