





 






 



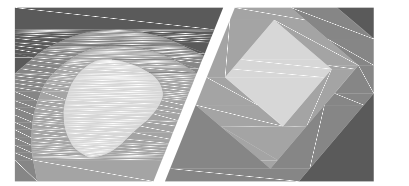


SITE LEGEND

- | | |
|---|---------------------------------------|
|  | PROPOSED BUILDING |
|  | PROPOSED CONCRETE SIDEWALK |
|  | PROPOSED HEAVY DUTY CONCRETE SIDEWALK |
|  | PROPOSED HEAVY DUTY PAVEMENT |
|  | PROPOSED STOP BAR |
|  | PROPOSED 6' WIDE STANDARD CROSSWALK |
|  | PROPOSED SIGN |
| H/C | PROPOSED ADA PARKING SPACE |
|  | PROPOSED SEATWALLS |
|  | PROPOSED WHEEL STOP |
|  | PROPOSED DECOMPOSED GRANITE TRAIL |
|  | PROPOSED COMPACTED DIRT TRACK |
|  | PROPOSED TREELINE |
| X | PROPOSED FENCE |
|  | PROPOSED VEHICLE GATE (X' WIDE) |
| - | PROPOSED BIKE RACK |
|  | PROPOSED BENCH |
| • | PROPOSED BOLLARD |
|    | LIMITS OF DISTURBANCE |

 

STEWART

421 FAYETTEVILLE ST., SUITE 400
RALEIGH, NC 27601
T 919.380.8750

FIRM LICENSE #: C-1051
www.stewartinc.com
PROJECT #: C16146


Client:

TOWN OF CARRBORO
301 W. MAIN STREET
CARRBORO, NC 27510
T: (919) 918-7371
F: (919) 918-4475


Project:

DR. MARTIN
LUTHER KING, JR.
PARK

Vicinity map:

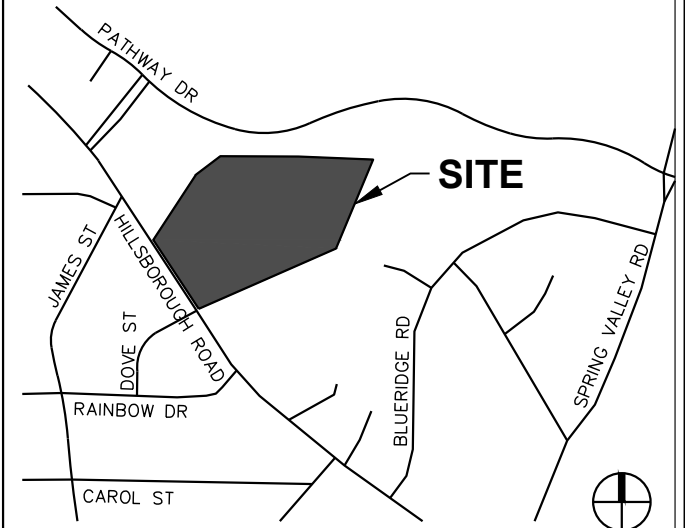


Seal:

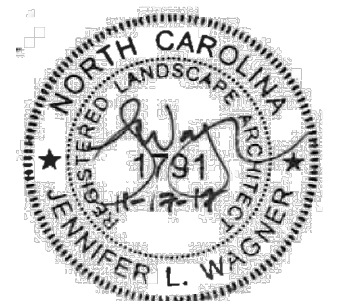

Issued for:

CONSTRUCTION
DOCUMENTS

No.	Date	Description
1	07.20.2017	RESPONSE TO COMMENTS
2	10.20.2017	RESPONSE TO COMMENTS
3	11.16.2017	RESPONSE TO COMMENTS
4	11.29.2017	RESPONSE TO COMMENTS
5	12.04.2017	RESPONSE TO COMMENTS
—	—	—
—	—	—
—	—	—
—	—	—
—	—	—

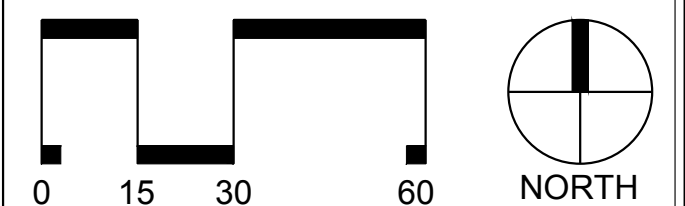

SCALE: 1"=30'

Title:

SITE PLAN ENLARGEMENT

Project number: C16146 Sheet:

Date: 12.04.2017

Drawn by: CJJ

Approved by: JLW

C3.02