

# JIM SPENCER ARCHITECTS, PA

103 LLOYD STREET  
MAIN LEVEL  
CARRBORO, NC 27510

919.960.6680 o  
919.960.6682 f  
jspencerjsa@gmail.com


THESE DRAWINGS ARE INSTRUMENTS  
OF SERVICE AND AS SUCH SHALL REMAIN  
THE PROPERTY OF THE ARCHITECT.  
THEY HAVE BEEN PREPARED FOR A  
SPECIFIC PROJECT AND SHALL NOT BE  
USED IN CONJUNCTION WITH ANY OTHER  
PROJECT WITHOUT THE PRIOR WRITTEN  
PERMISSION OF THE ARCHITECT. ALL RIGHTS  
RESERVED.

© 2017 JIM SPENCER ARCHITECTS,


## PROJECT:

# FC FoodFirst

10 W Main St  
Carrboro, NC  
27510

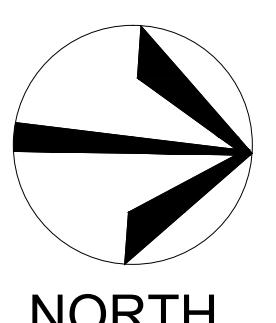

## NORTH

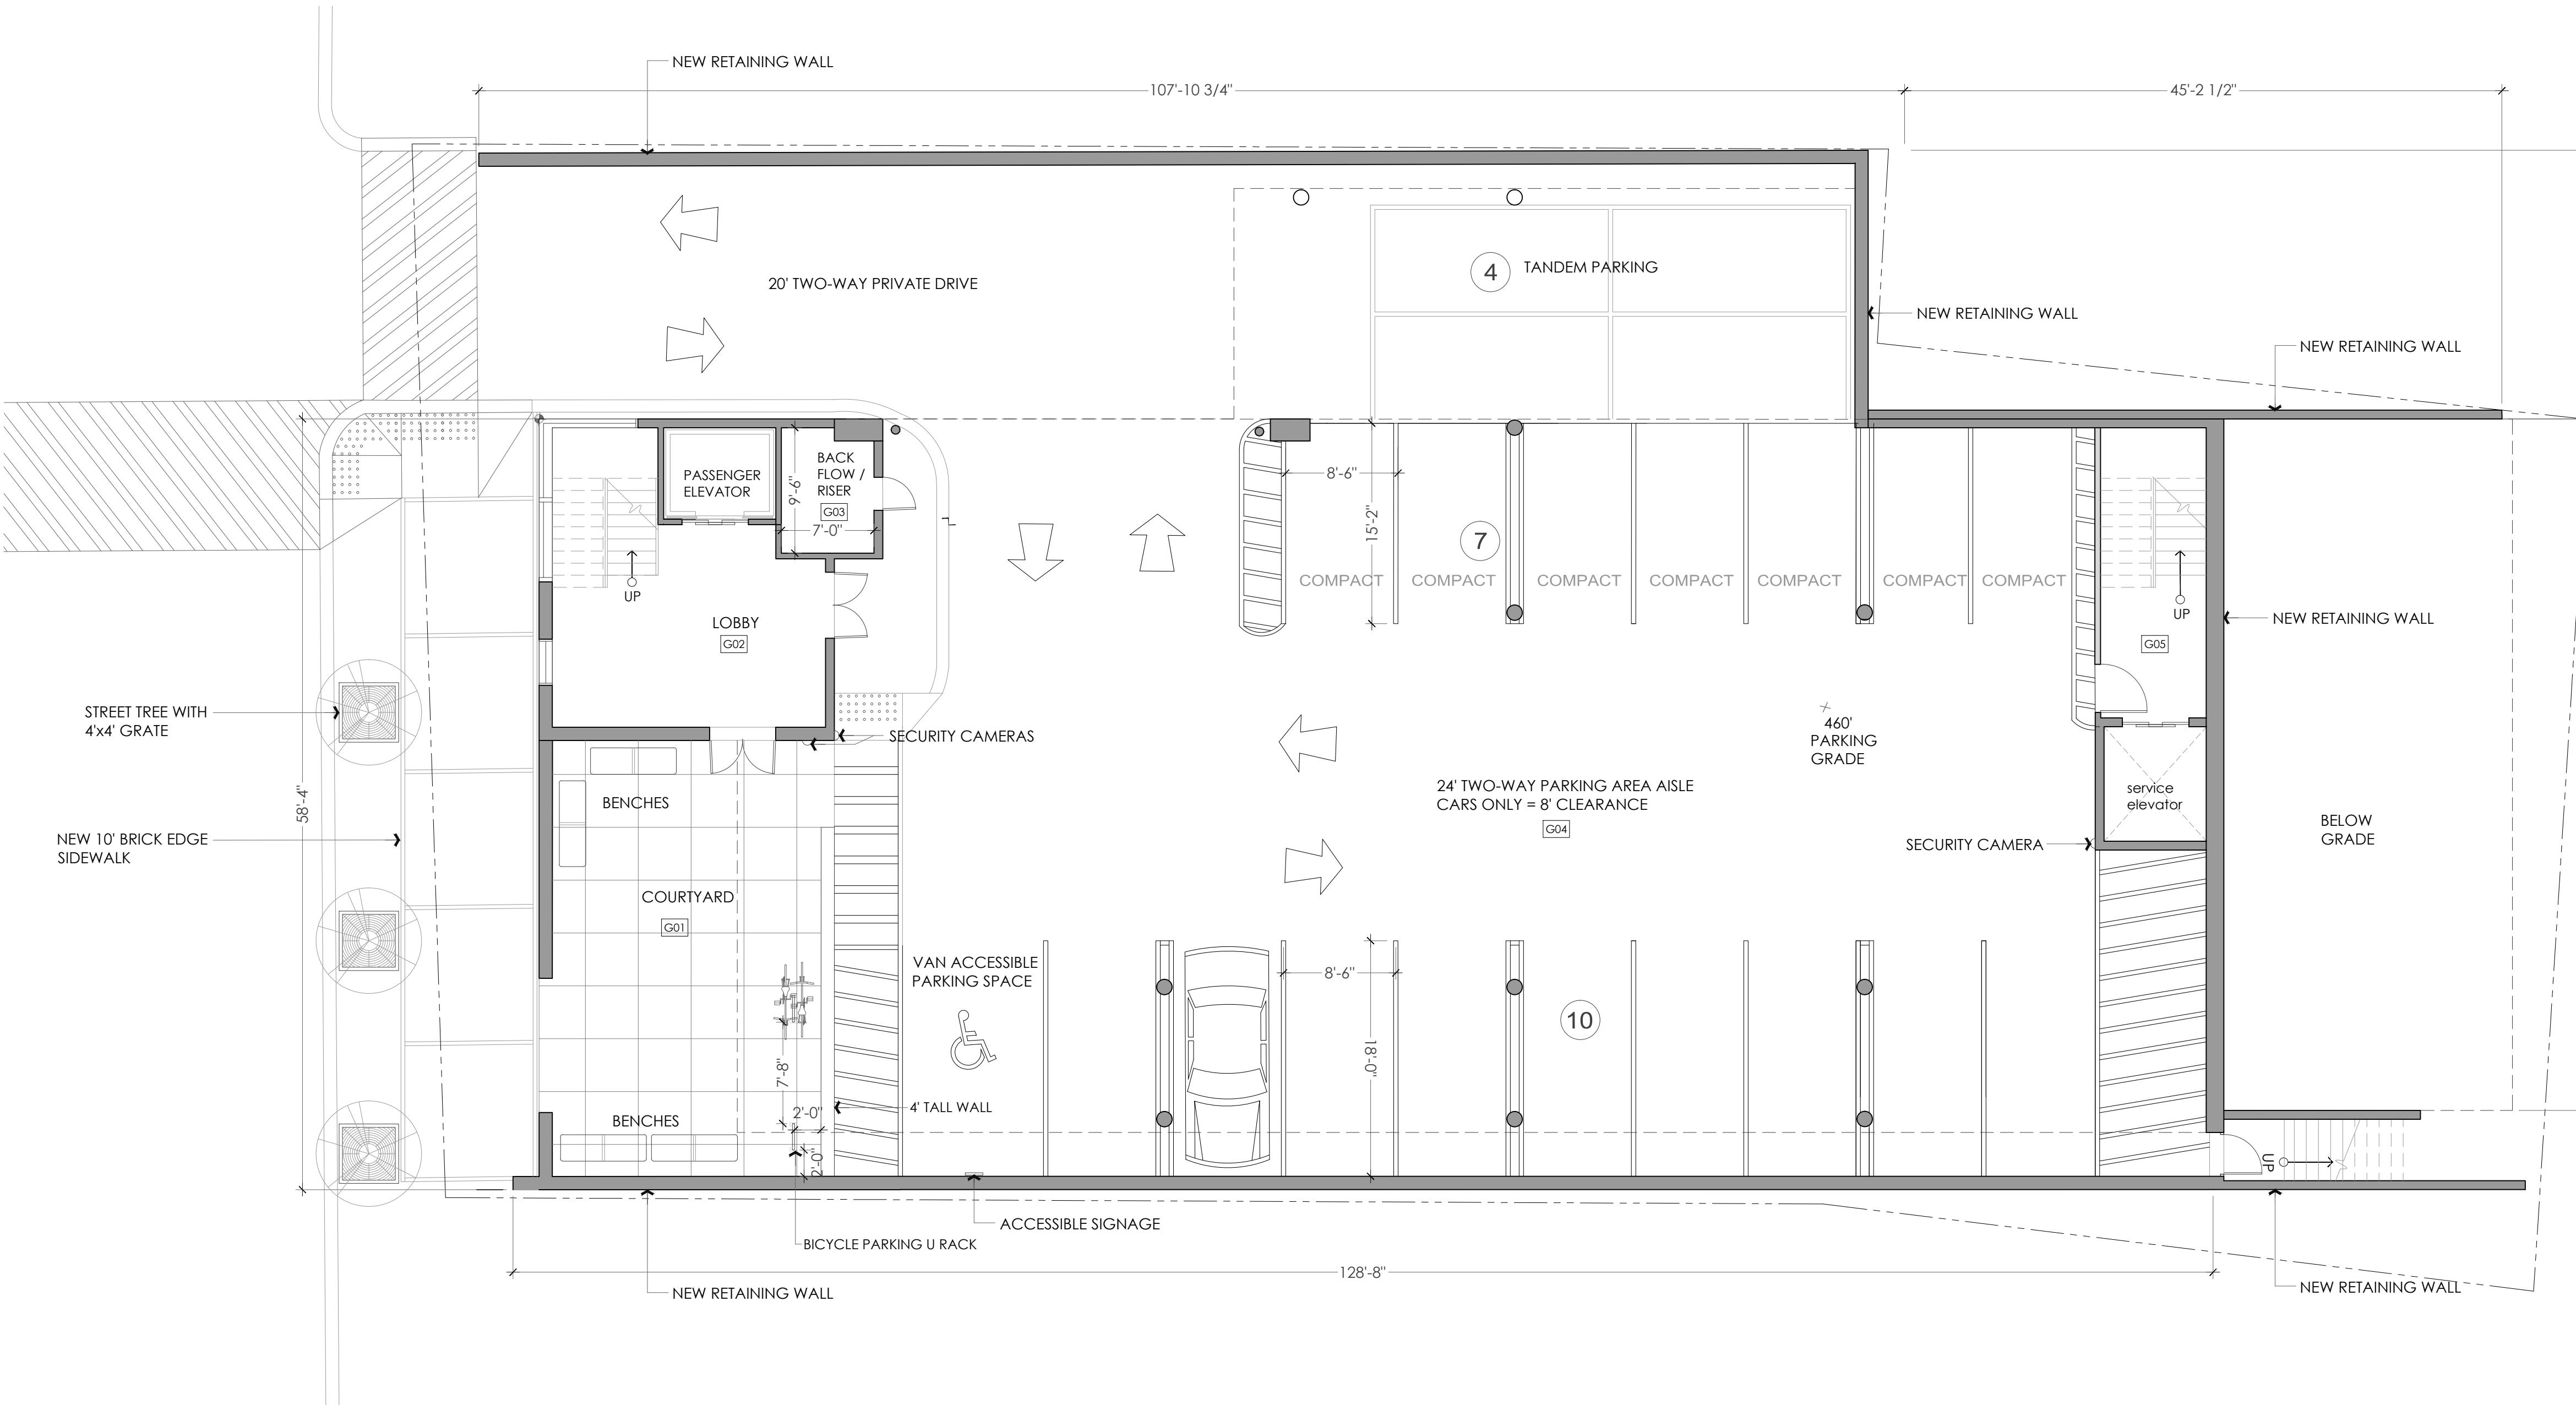

1  
A1.0  
PARKING LEVEL FLOOR PLAN - 464  
SCALE: 1/8" = 1'


Job Number:

Drawn:	JCS, HLF
Checked:	JSA
Date:	DEC 2016
revision:	MAR 29, 2017
revision:	APR 27, 2017

Sheet Title:

A1.0

Sheet Number:

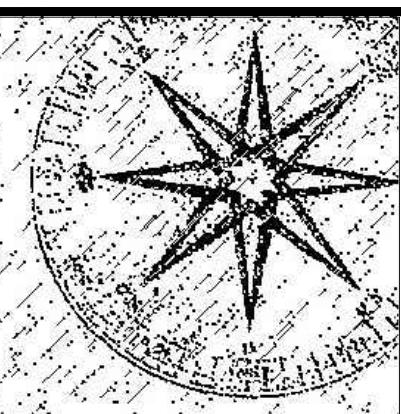

# JIM SPENCER ARCHITECTS, PA

103 LLOYD STREET  
MAIN LEVEL  
CARRBORO, NC 27510

919.960.6680 o  
919.960.6682 f  
jspencerjsa@gmail.com


THESE DRAWINGS ARE INSTRUMENTS  
OF SERVICE AND AS SUCH SHALL REMAIN  
THE PROPERTY OF THE ARCHITECT.  
THEY HAVE BEEN PREPARED FOR A  
SPECIFIC PROJECT AND SHALL NOT BE  
USED IN CONJUNCTION WITH ANY OTHER  
PROJECT WITHOUT THE PRIOR WRITTEN  
PERMISSION OF THE ARCHITECT. ALL RIGHTS  
RESERVED.

© 2017 JIM SPENCER ARCHITECTS, PA

## PROJECT:

# FC FoodFirst

10 W Main St  
Carrboro, NC  
27510

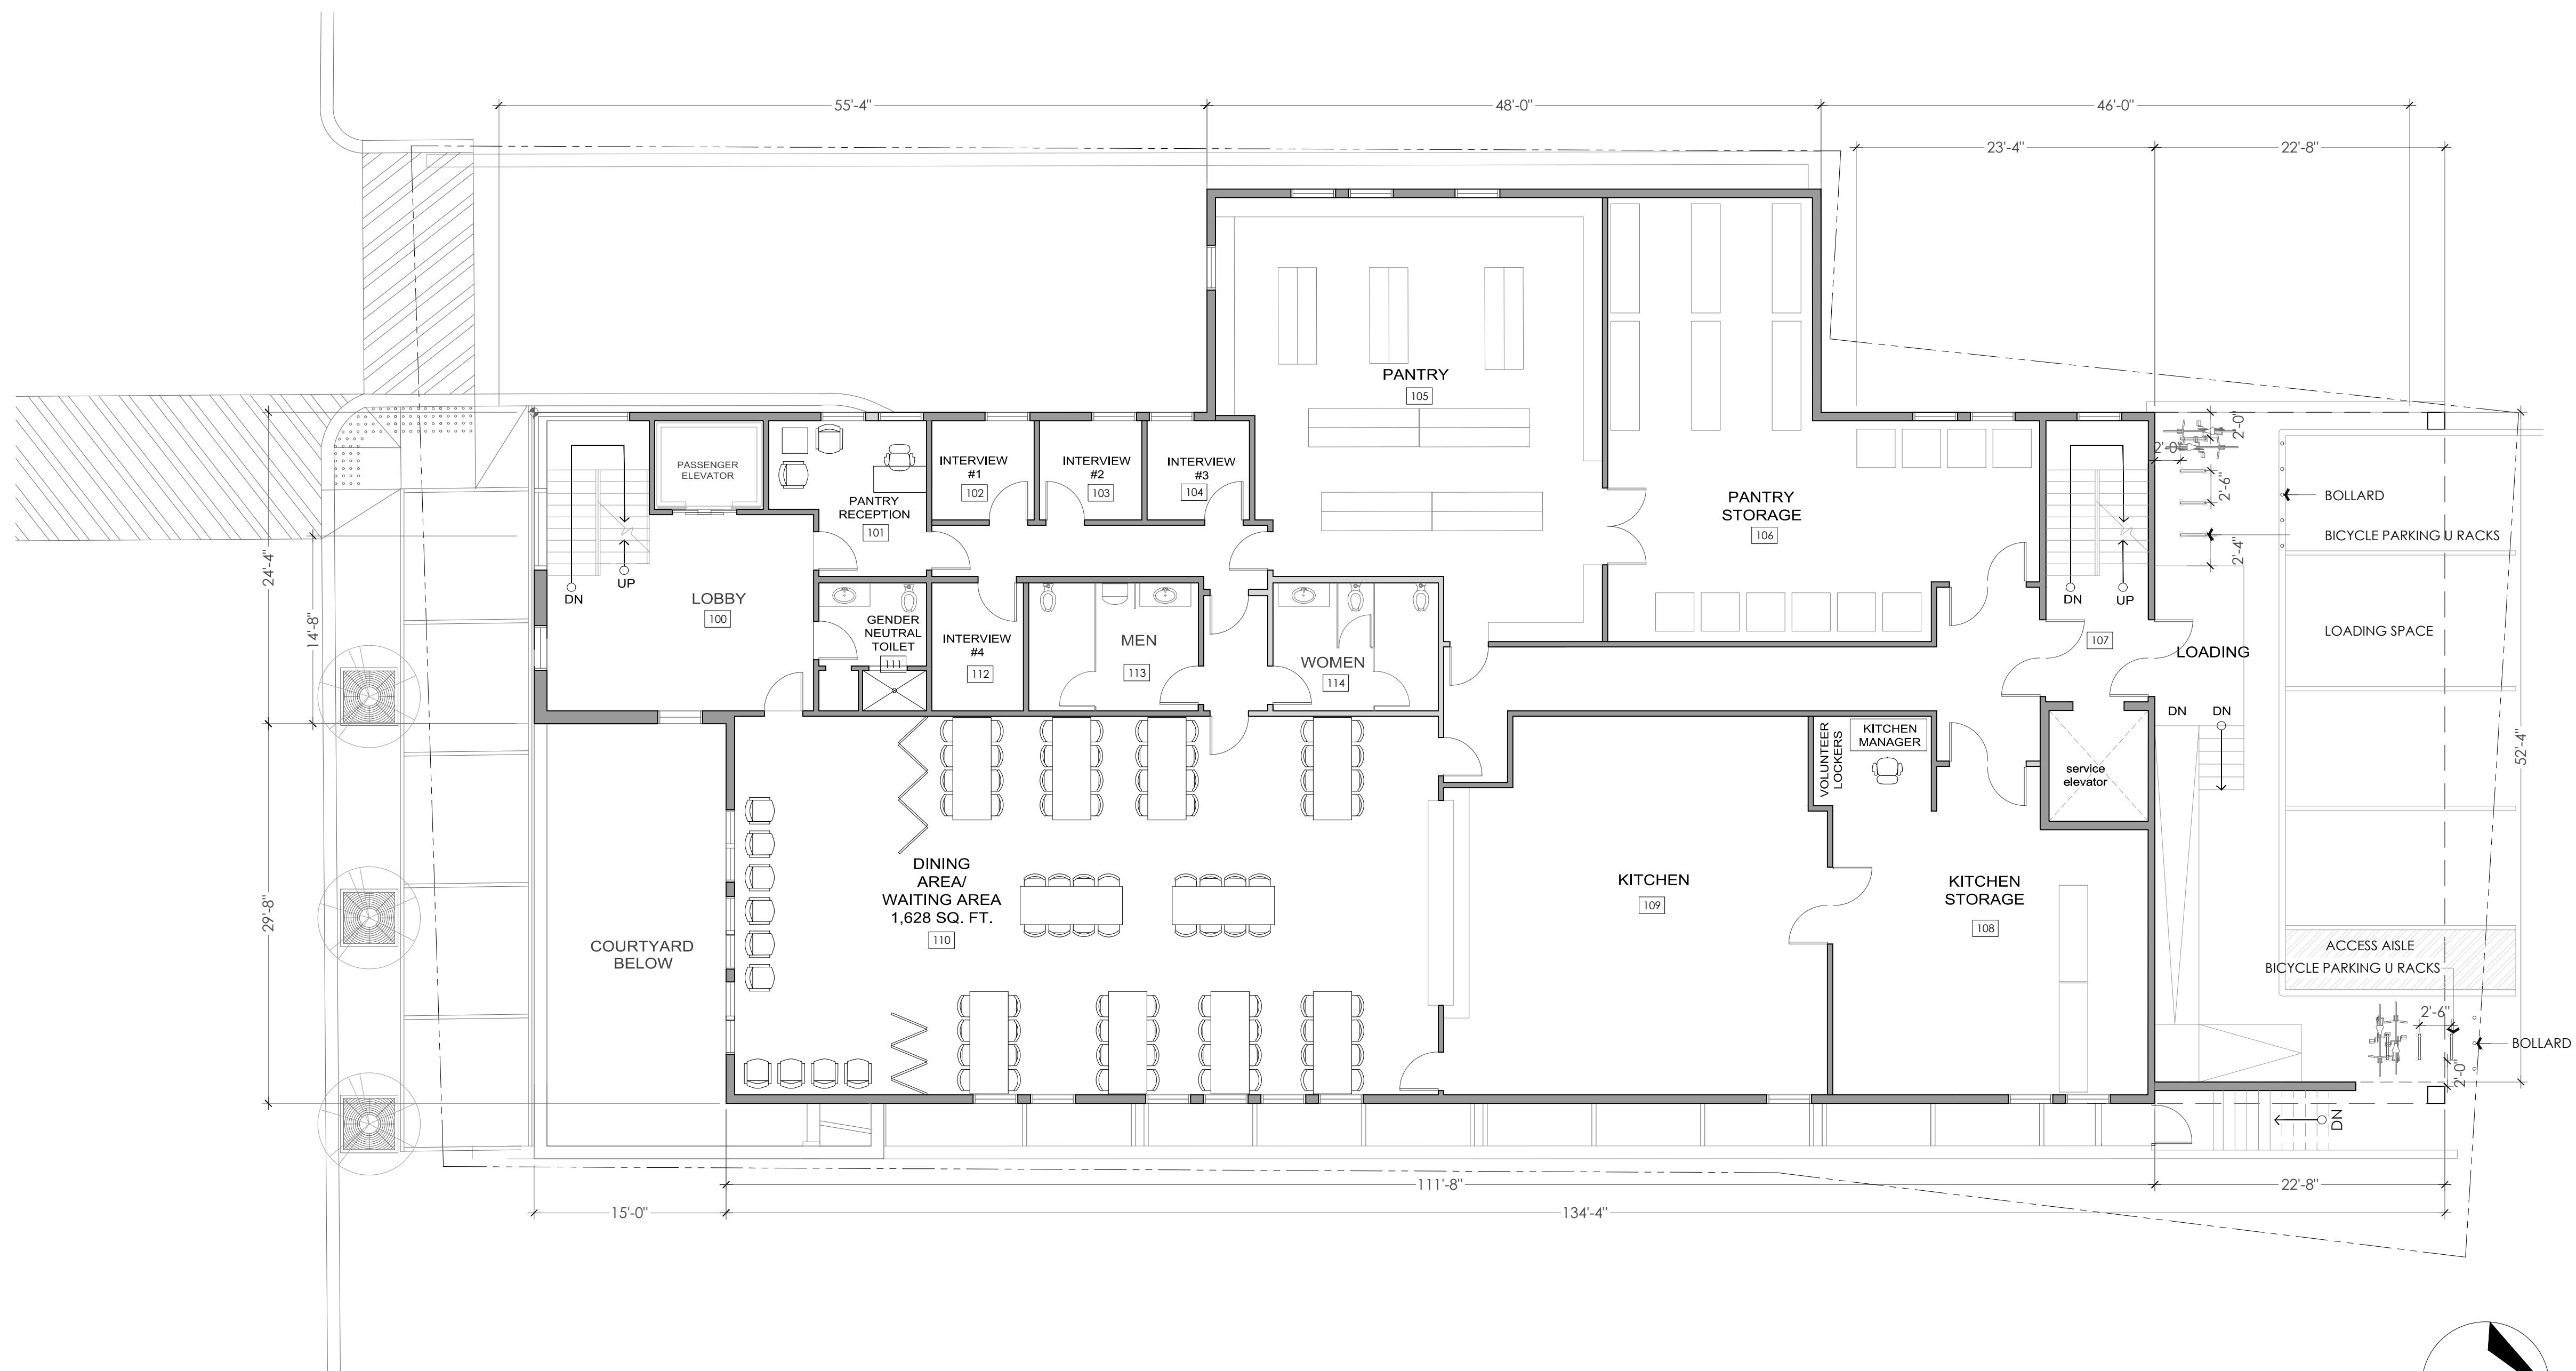

A circular compass rose with a black arrow pointing to the right, labeled 'NORTH'.

1  
A1.1  
MAIN LEVEL FLOOR PLAN - 474'  
SCALE: 1/8" = 1'

GROSS HEATED: 7,232 S


Job Number:

Drawn:	JCS, HLF
Checked:	JSA
Date:	DEC 2016
revision:	MAR 29, 2017
revision:	APR 27, 2017
revision:	MAY 19, 2017

Sheet Title:

# A1.1

Sheet Number:

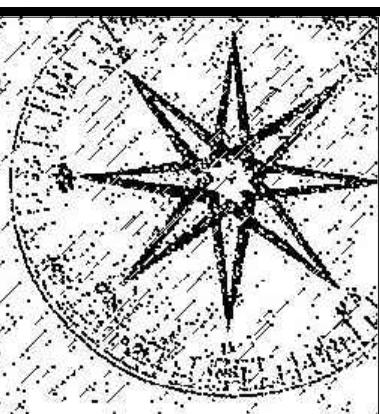

JIM SPENCER  
ARCHITECTS, PA

103 LLOYD STREET  
MAIN LEVEL  
CARRBORO, NC 27510

919.960.6680 o  
919.960.6682 f  
jspencerjsa@gmail.com



THESE DRAWINGS ARE INSTRUMENTS  
OF SERVICE AND AS SUCH SHALL REMAIN  
THE PROPERTY OF THE ARCHITECT.  
THEY HAVE BEEN PREPARED FOR A  
SPECIFIC PROJECT AND SHALL NOT BE  
USED FOR ANY OTHER PURPOSE OR IN  
ANOTHER PROJECT WITHOUT THE PRIOR WRITTEN  
PERMISSION OF THE ARCHITECT. ALL RIGHTS  
RESERVED.

© 2017 JIM SPENCER ARCHITECTS, PA

PROJECT:

IFC FoodFirst

110 W Main St  
Carrboro, NC  
27510

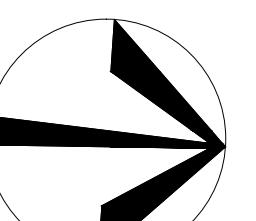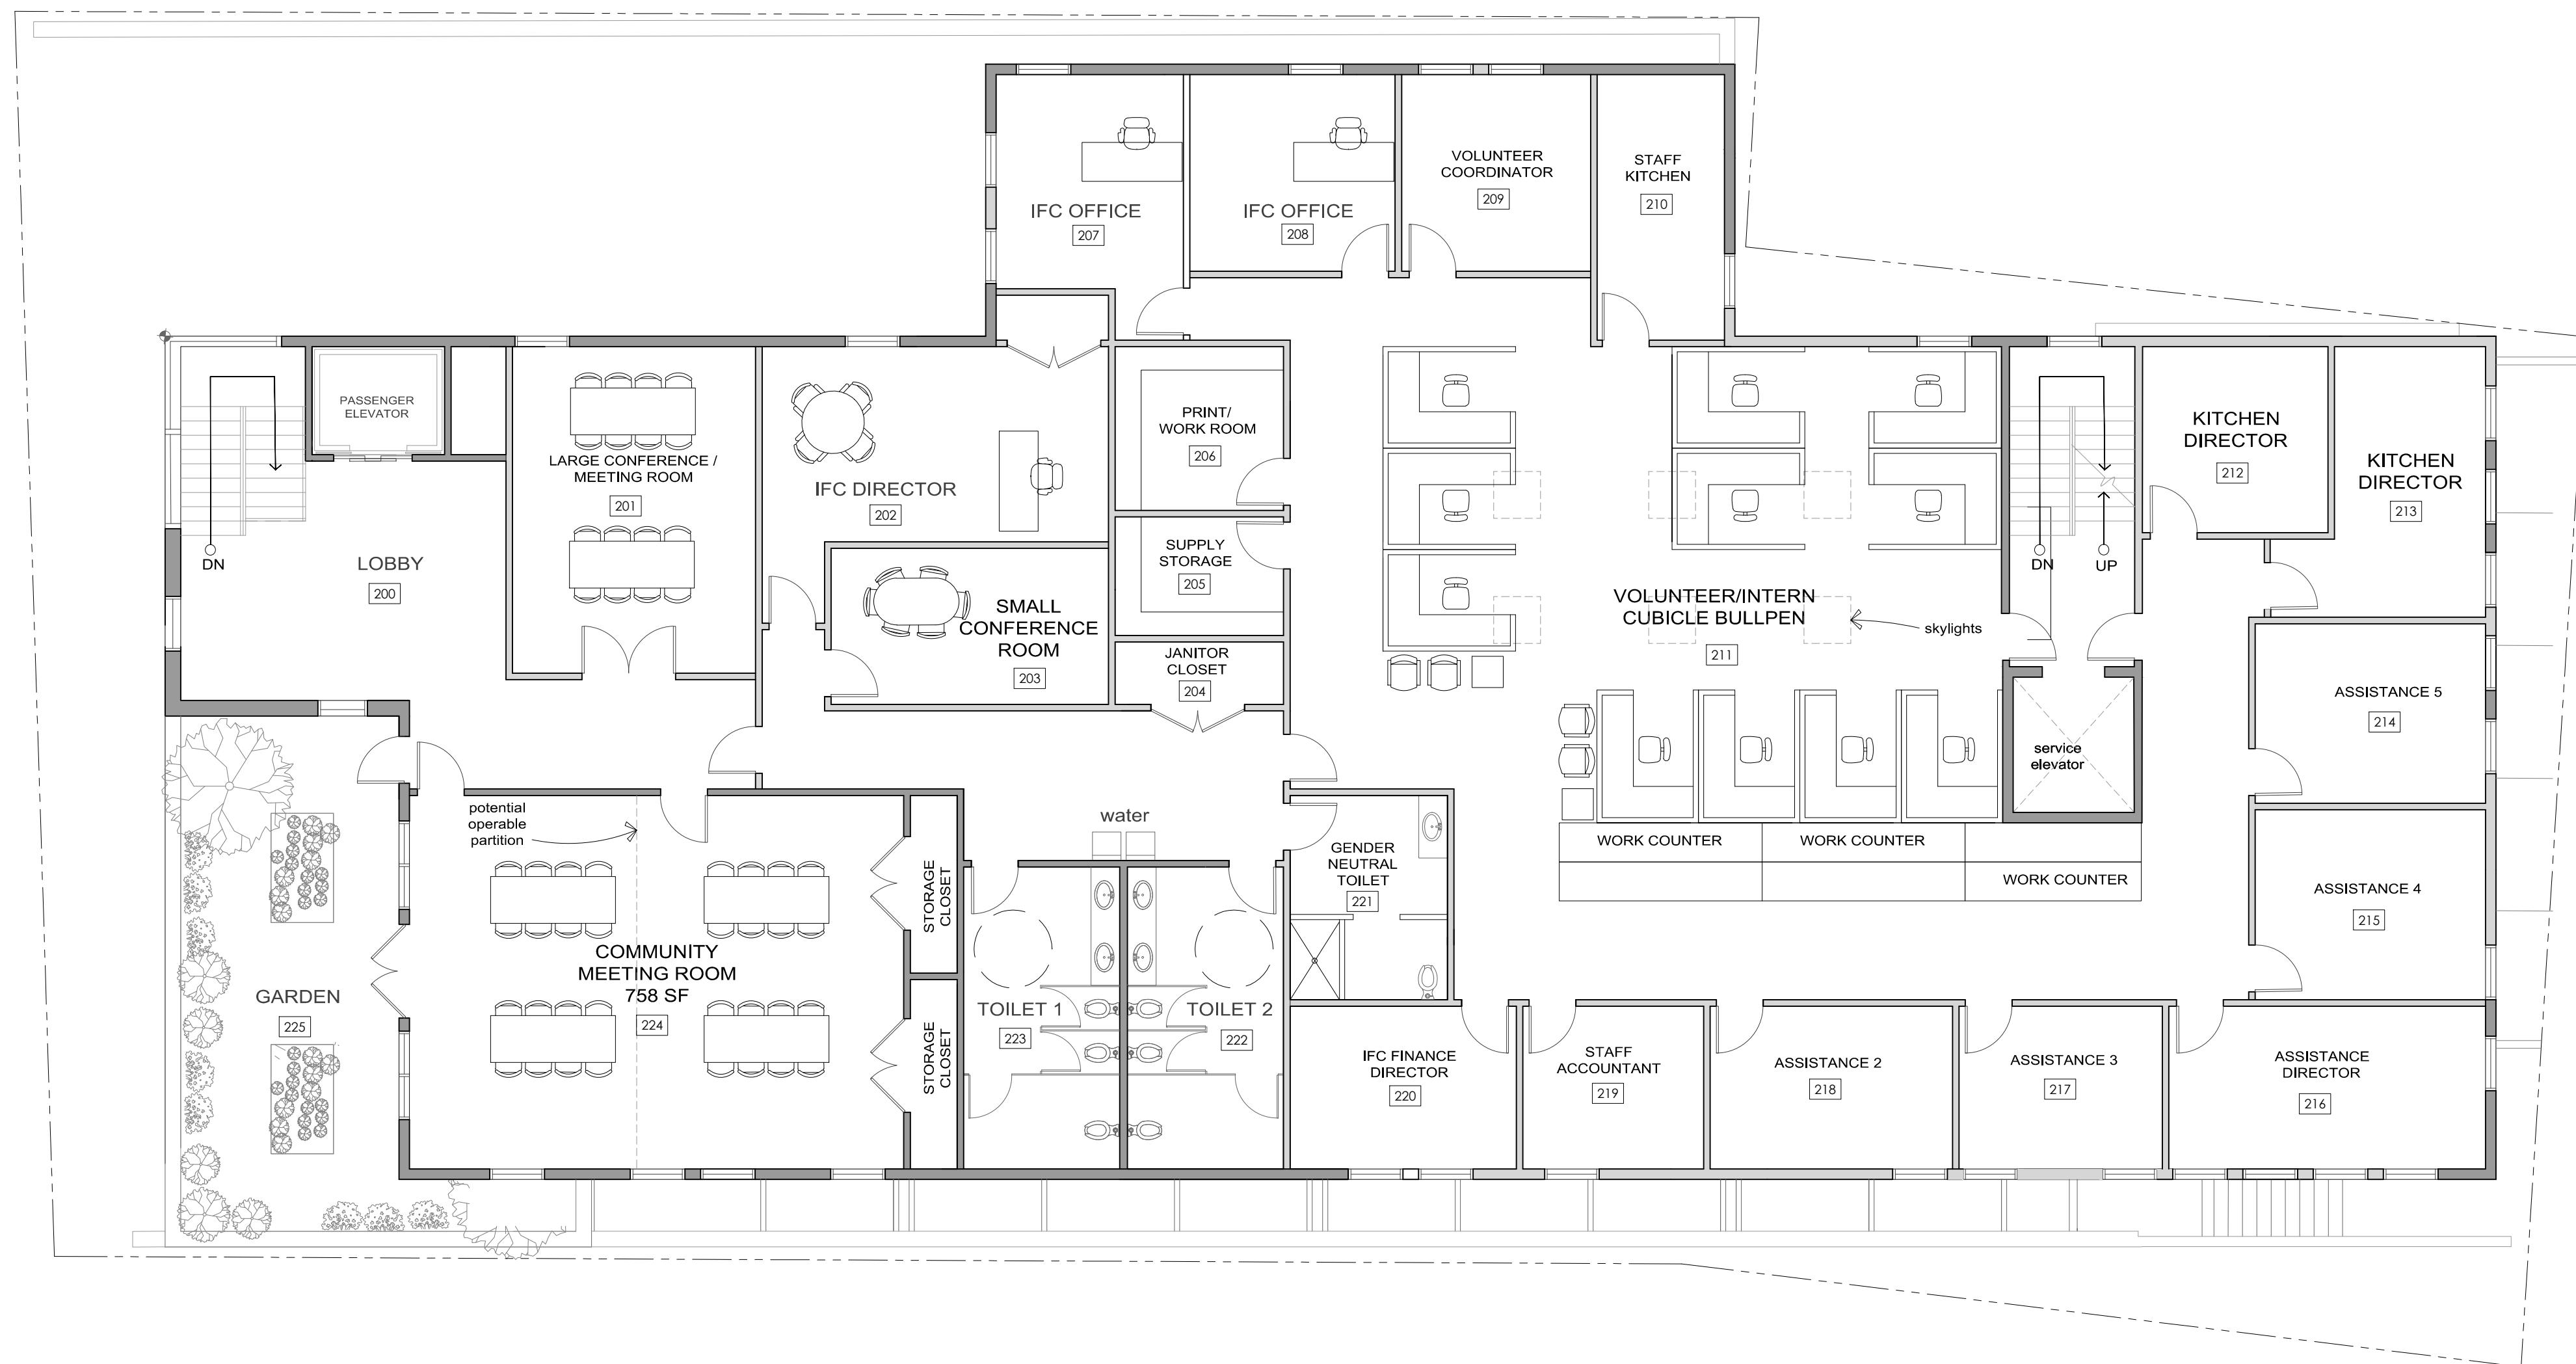

NORTH

Job Number:

Drawn: JCS, HLF  
Checked: JSA  
Date: DEC 2016  
Revision: MAR 29, 2017  
Revision: APR 27, 2017


Sheet Title:

A1.2

Sheet Number:

1  
A1.2  
UPPER LEVEL FLOOR PLAN - 484'  
SCALE: 1/8" = 1'

GROSS HEATED: 8,456 SF GARDEN: 563 SF

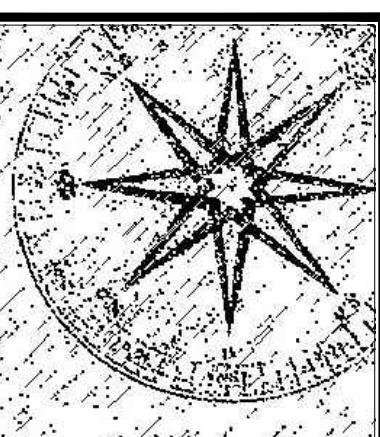

JIM SPENCER  
ARCHITECTS, PA

103 LLOYD STREET  
MAIN LEVEL  
CARRBORO, NC 27510

919.960.6680 o  
919.960.6682 f  
jspencera@ gmail.com

THESE DRAWINGS ARE INSTRUMENTS  
OF SERVICE AND AS SUCH SHALL REMAIN  
THE PROPERTY OF THE ARCHITECT.  
THEY ARE TO BE USED ONLY FOR THE  
SPECIFIC PROJECT AND SHALL NOT BE  
USED IN CONJUNCTION WITH ANY OTHER  
PROJECT WITHOUT THE PRIOR WRITTEN  
PERMISSION OF THE ARCHITECT. ALL RIGHTS  
RESERVED.

© 2017 JIM SPENCER ARCHITECTS, PA

PROJECT:

Inter-Faith  
Council for  
Social Service  
FoodFirst  
Program

110 West Main  
Street  
Carrboro  
North Carolina  
27510

1  
FRONT RENDERING  
SCALE: NTS  
A2.0



2  
REAR RENDERING  
SCALE: NTS  
A2.0



CZ Application


Job Number:

Checked: JS  
Date: Nov. 2016  
REVISION: FEB. 28, 2017  
REVISION: MAY 19, 2017

Sheet Title:

A2.0

Sheet Number:

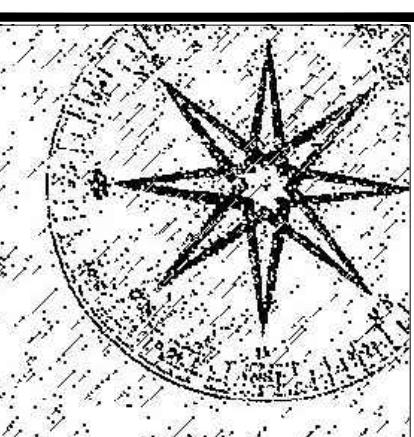

JIM SPENCER  
ARCHITECTS, PA

103 LLOYD STREET  
MAIN LEVEL  
CARRBORO, NC 27510

919.960.6680 o  
919.960.6682 f  
jspencera@ gmail.com

THESE DRAWINGS ARE INSTRUMENTS  
OF SERVICE AND AS SUCH SHALL REMAIN  
THE PROPERTY OF THE ARCHITECT.  
THESE DRAWINGS ARE FOR USE ON A  
SPECIFIC PROJECT AND SHALL NOT BE  
USED IN CONJUNCTION WITH ANY OTHER  
PROJECT WITHOUT THE WRITTEN  
PERMISSION OF THE ARCHITECT. ALL RIGHTS  
RESERVED.

© 2017 JIM SPENCER ARCHITECTS, PA

PROJECT:

Inter-Faith  
Council for  
Social Service  
FoodFirst  
Program

110 West Main  
Street  
Carrboro  
North Carolina  
27510

CZ Application


Job Number:

Drawn: S. HLF  
Checked: JSJ  
Date: Nov. 2016  
REVISION: FEB. 28, 2017  
REVISION: APRIL 13, 2017


Sheet Title:

**A2.1**

Sheet Number:

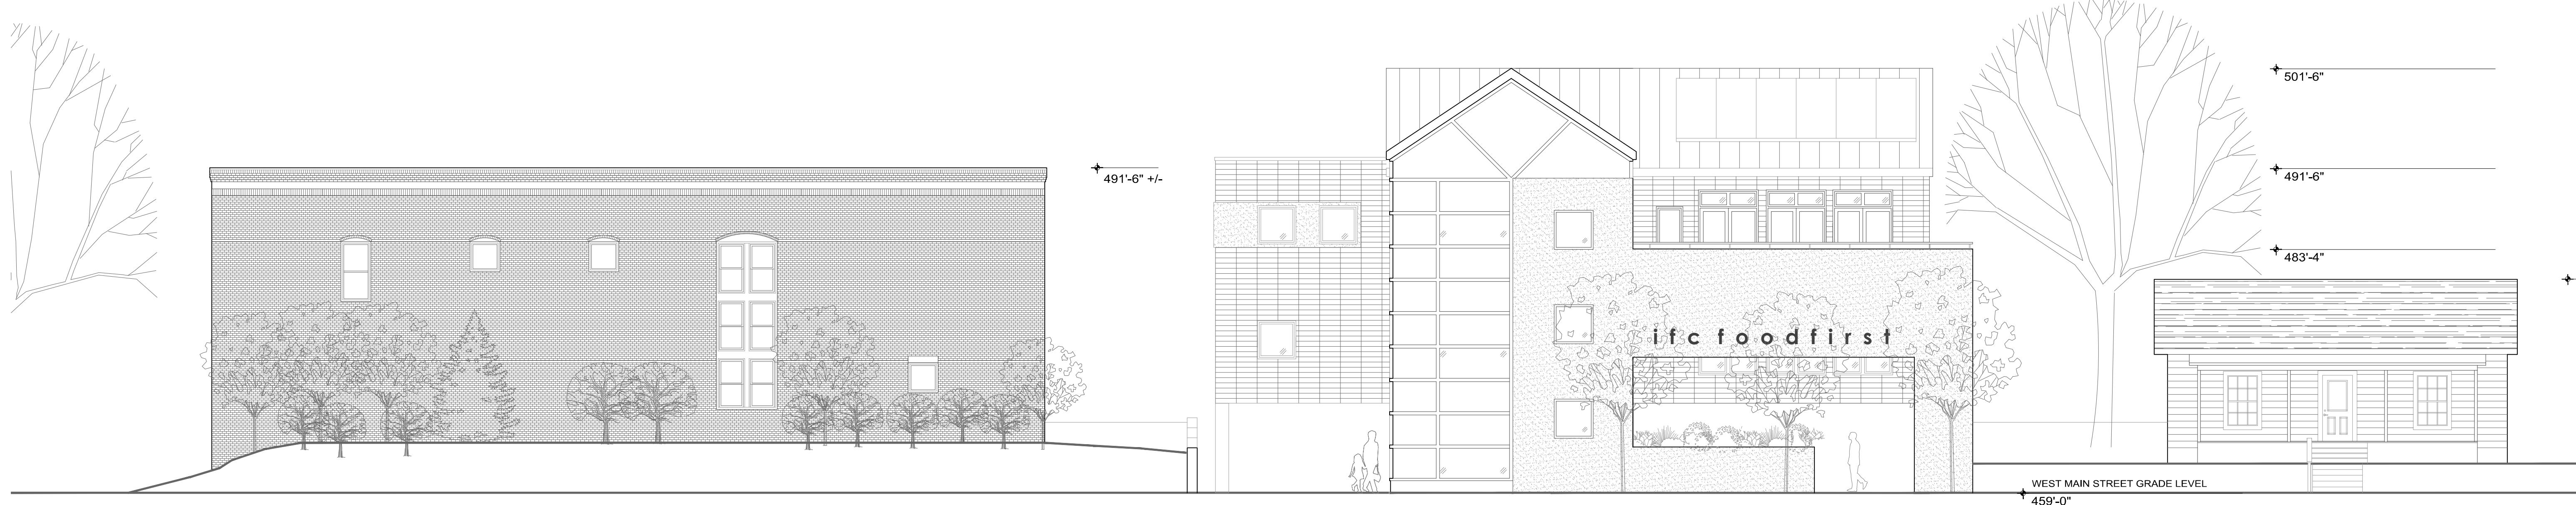


1  
A2.1 CONTEXT ELEVATION  
SCALE: 1/8" = 1'

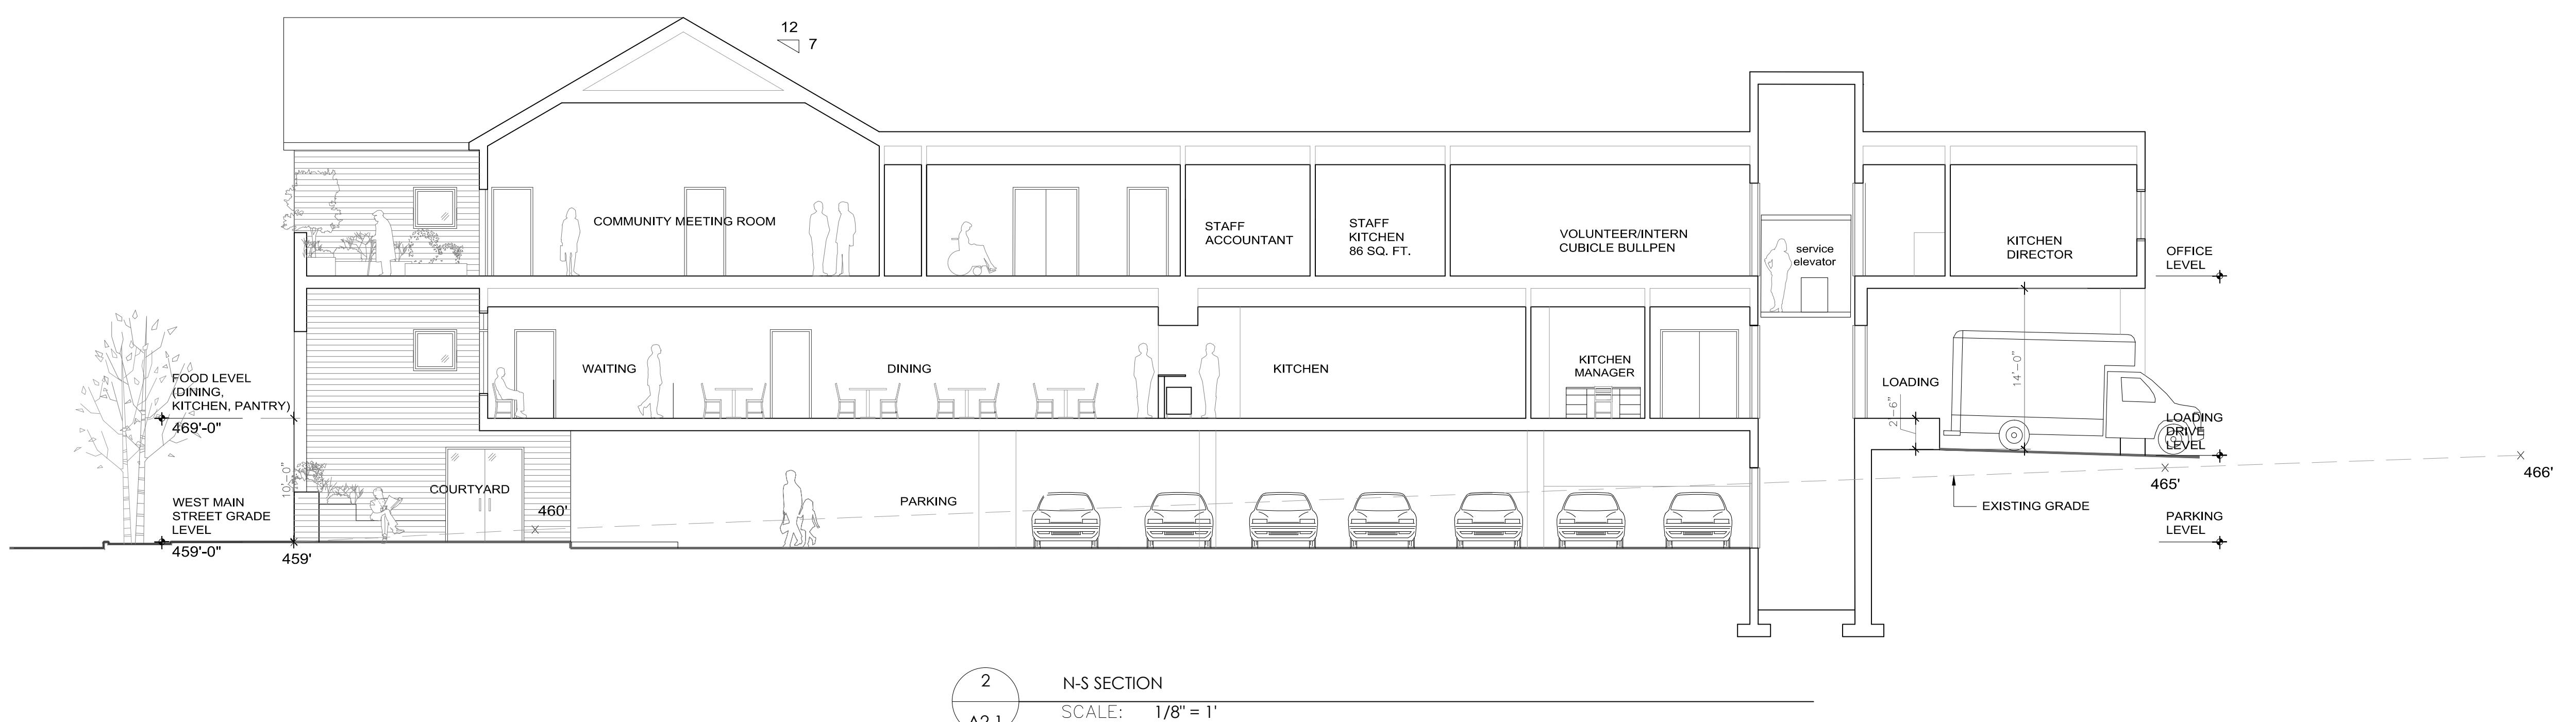

2  
A2.1 N-S SECTION  
SCALE: 1/8" = 1'

Sheet Number:

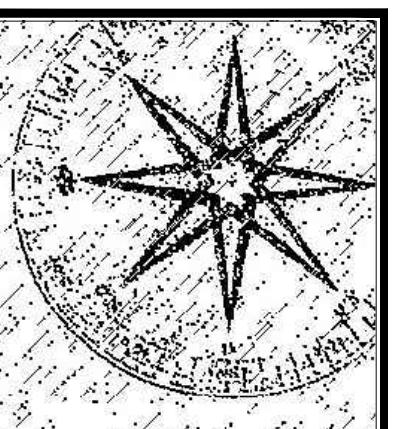

JIM SPENCER  
ARCHITECTS, PA

103 LLOYD STREET  
MAIN LEVEL  
CARRBORO, NC 27510

919.960.6680 o  
919.960.6682 f  
jspencera@ gmail.com


THESE DRAWINGS ARE INSTRUMENTS  
OF SERVICE AND AS SUCH SHALL REMAIN  
THE PROPERTY OF THE ARCHITECT.  
THESE DRAWINGS ARE FOR USE ON A  
SPECIFIC PROJECT AND SHALL NOT BE  
USED IN CONJUNCTION WITH ANY OTHER  
PROJECT WITHOUT THE WRITTEN  
PERMISSION OF THE ARCHITECT. ALL RIGHTS  
RESERVED.

© 2017 JIM SPENCER ARCHITECTS, PA

PROJECT:

Inter-Faith  
Council for  
Social Service  
FoodFirst  
Program


110 West Main  
Street  
Carrboro  
North Carolina  
27510

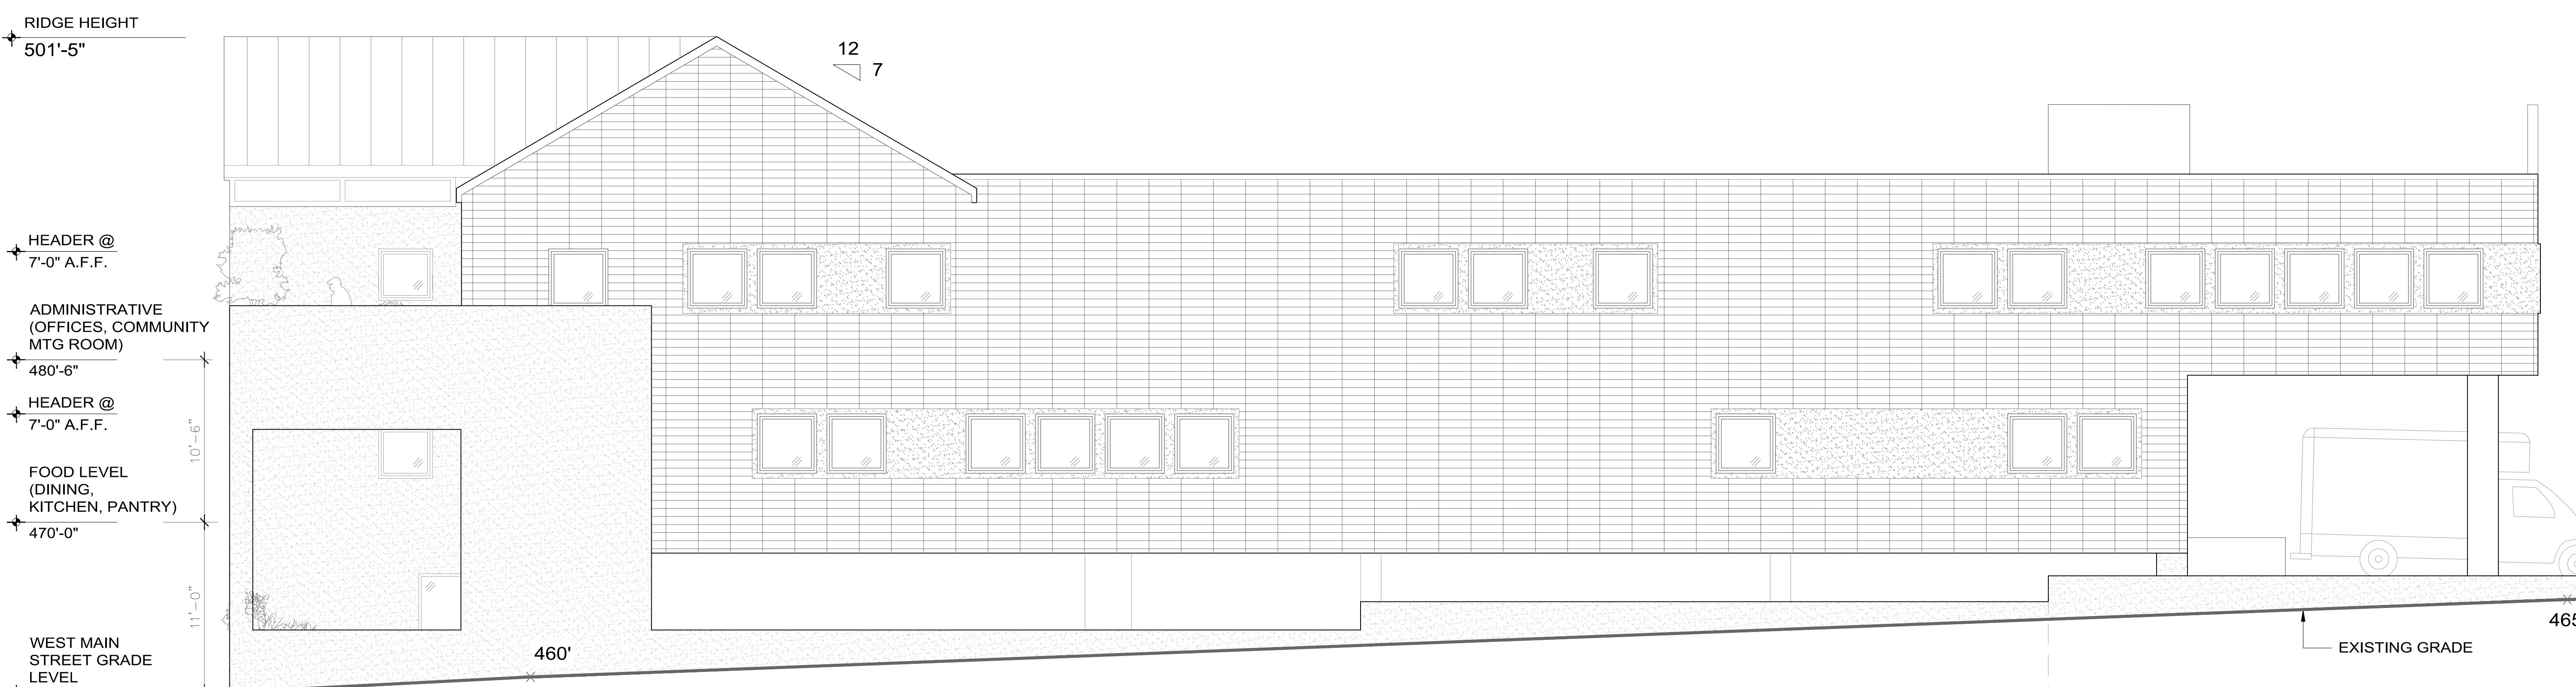

EAST ELEVATION  
SCALE: 3/16" = 1'  
A2.2

A2.2

Sheet Number:

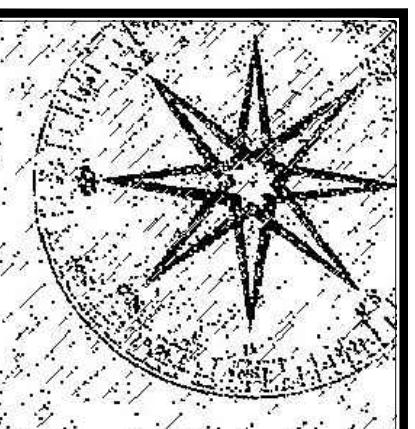

JIM SPENCER  
ARCHITECTS, PA

103 LLOYD STREET  
MAIN LEVEL  
CARRBORO, NC 27510

919.960.6680 o  
919.960.6682 f  
jspencera@ gmail.com


THESE DRAWINGS ARE INSTRUMENTS  
OF SERVICE AND AS SUCH SHALL REMAIN  
THE PROPERTY OF THE ARCHITECT.  
THEY ARE TO BE USED ONLY FOR THE  
SPECIFIC PROJECT AND SHALL NOT BE  
USED IN CONJUNCTION WITH ANY OTHER  
PROJECT WITHOUT THE PRIOR WRITTEN  
PERMISSION OF THE ARCHITECT. ALL RIGHTS  
RESERVED.

© 2017 JIM SPENCER ARCHITECTS, PA


PROJECT:

Inter-Faith  
Council for  
Social Service  
FoodFirst  
Program

110 West Main  
Street  
Carrboro  
North Carolina  
27510

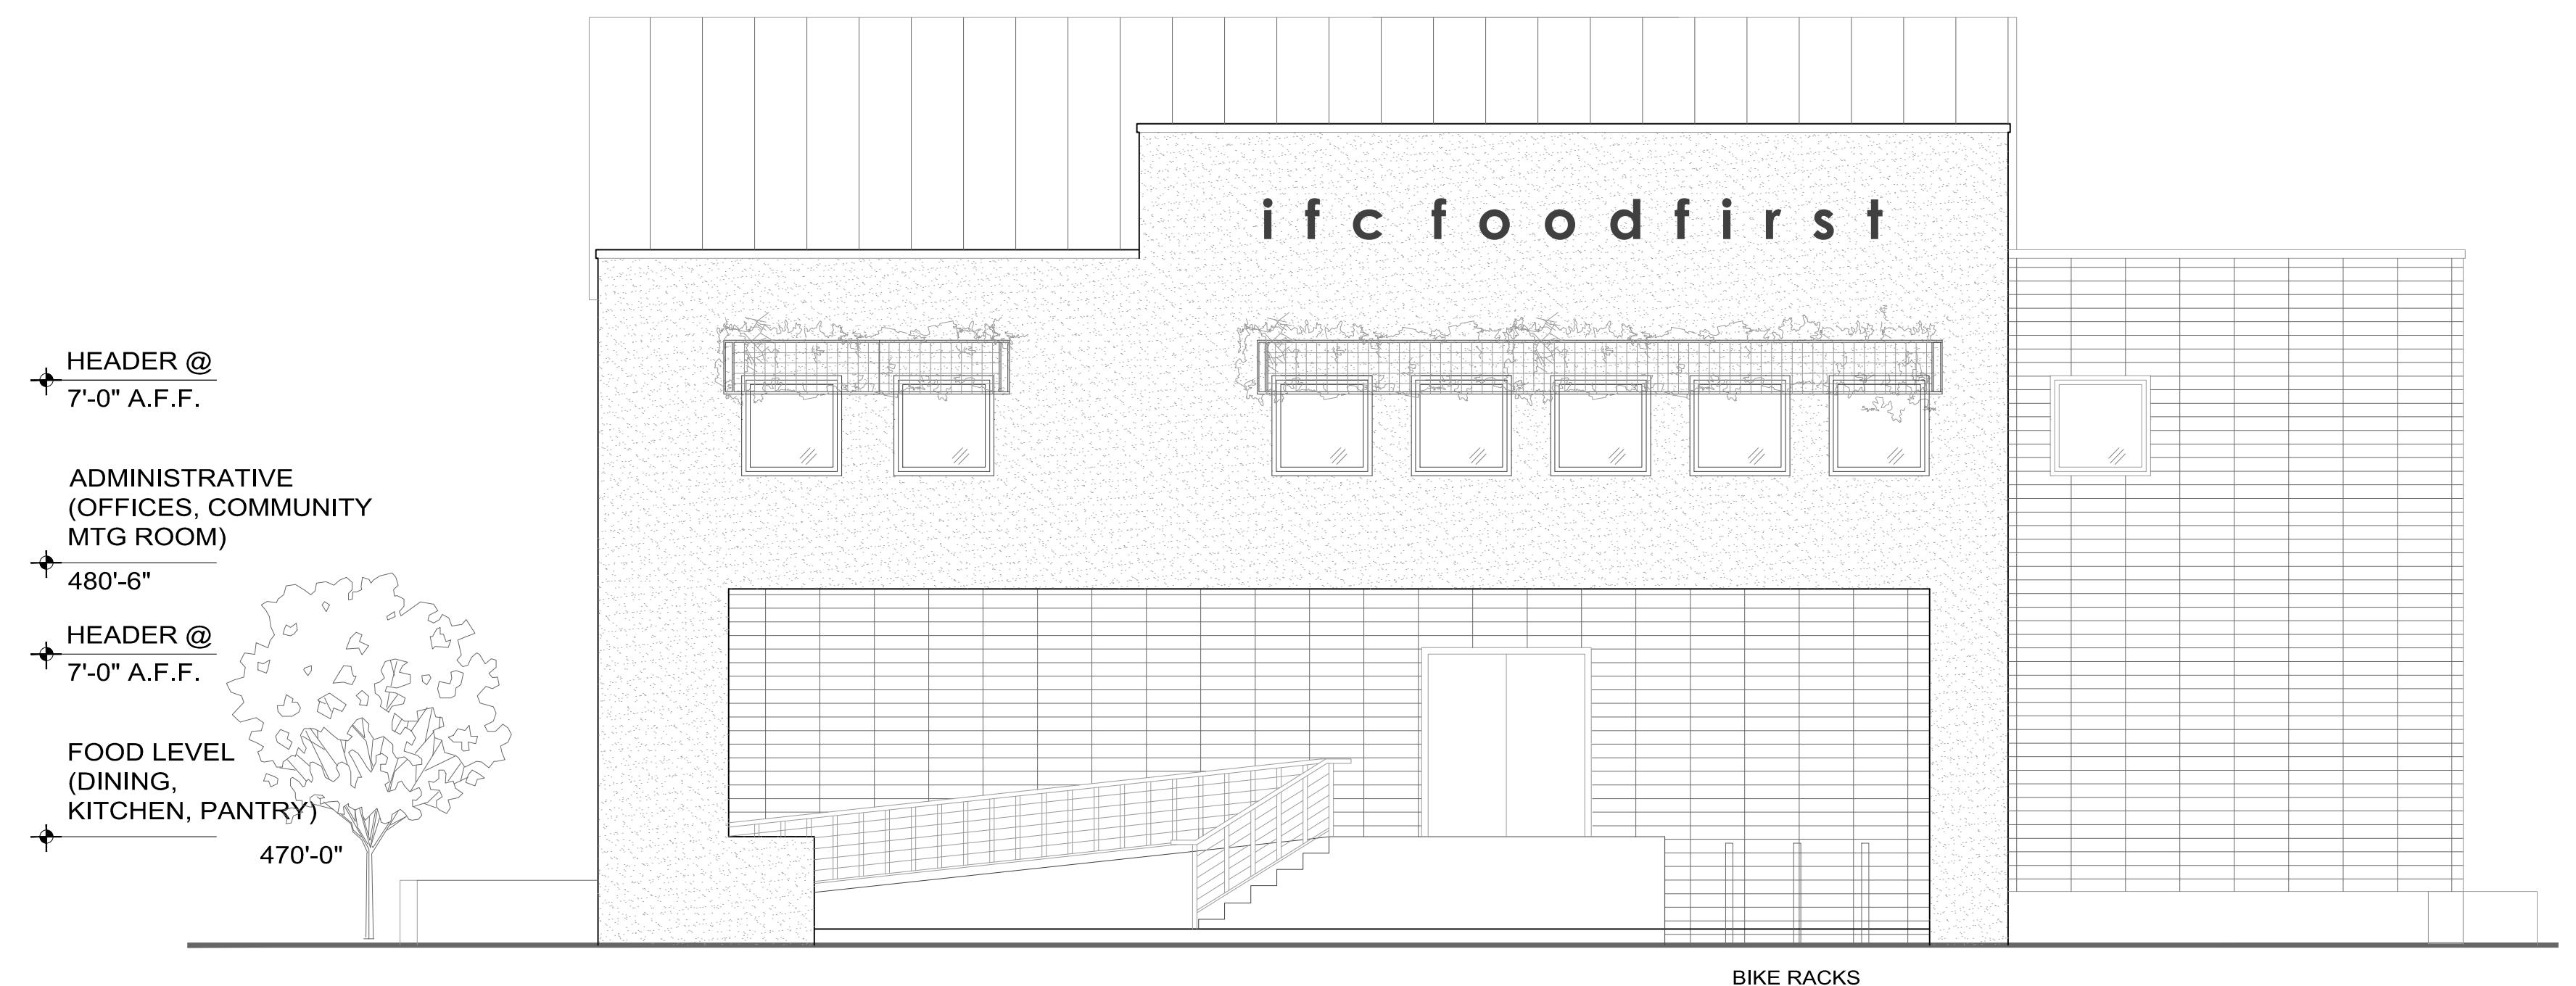

1  
A2.3 REAR (NORTH) ELEVATION  
SCALE: 3/16" = 1"

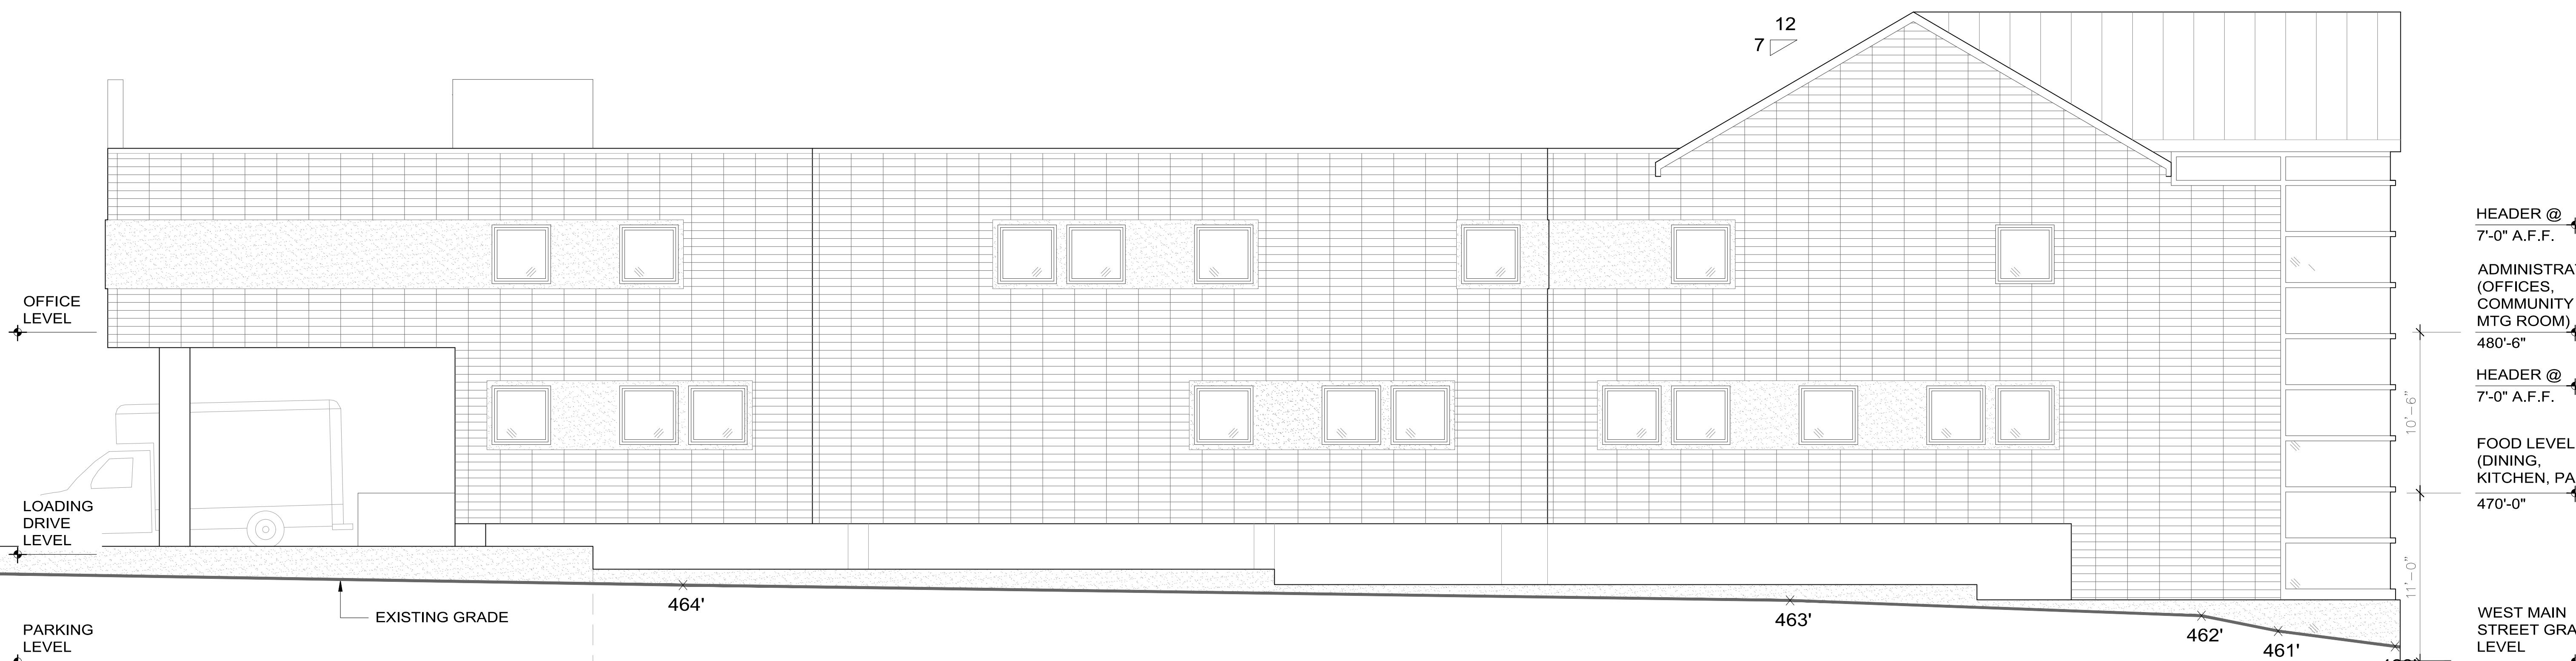

2  
A2.3 WEST ELEVATION  
SCALE: 3/16" = 1"

Sheet Number:

A2.3

