

Perkins&Will

Legacy Tower
411 W Chapel Hill Street, Suite 200
Durham, North Carolina 27701
1919.433.5300
1919.433.5301
perkinswill.com

CONSULTANTS

LANDSCAPE ARCHITECTURE

Perkins & Will
411 West Chapel Hill, Suite 200,
Durham, NC 27701
CIVIL

Kimley-Horn
421 Fayetteville Street, Suite 600,
Raleigh, NC 27601
STRUCTURAL

Lynch Mykims
415 Hillsborough Street, Suite 101,
Raleigh, NC 27603
MEPPP

Engineered Design Inc.
1151 SE Cary Parkway, Suite 200,
Cary, NC 27518
THEATER DESIGN

Theater Consultant Collaborative
6325 Old NC 86
Chapel Hill, NC 27516

AUDIO VISUAL AND ACOUSTICS DESIGN
The Sextan Group/NV5
3300 Regency Parkway
Cary, NC 27518

PROJECT



TOWN OF CARRBORO/ ORANGE COUNTY/ WCOM

203 South Greensboro Street,
Carrboro, NC 27510

PROGRESS SET FOR REVIEW ONLY
THESE DOCUMENTS ARE FOR
DESIGN REVIEW AND NOT
INTENDED FOR CONSTRUCTION,
BIDDING, OR PERMIT PURPOSES.
THEY WERE PREPARED BY OR
UNDER SUPERVISION OF:
W. JORDAN BREWER
LICENSE NO. 039196

KEYPLAN

ISSUE SHEET

PRELIMINARY

DO NOT USE FOR CONSTRUCTION

MARK	ISSUE	DATE
Job Number		830608.000

TITLE




SITE PLAN

SHEET NUMBER




C3.0

© 2020 Kimley-Horn
FIRM# F-0102

SITE LEGEND

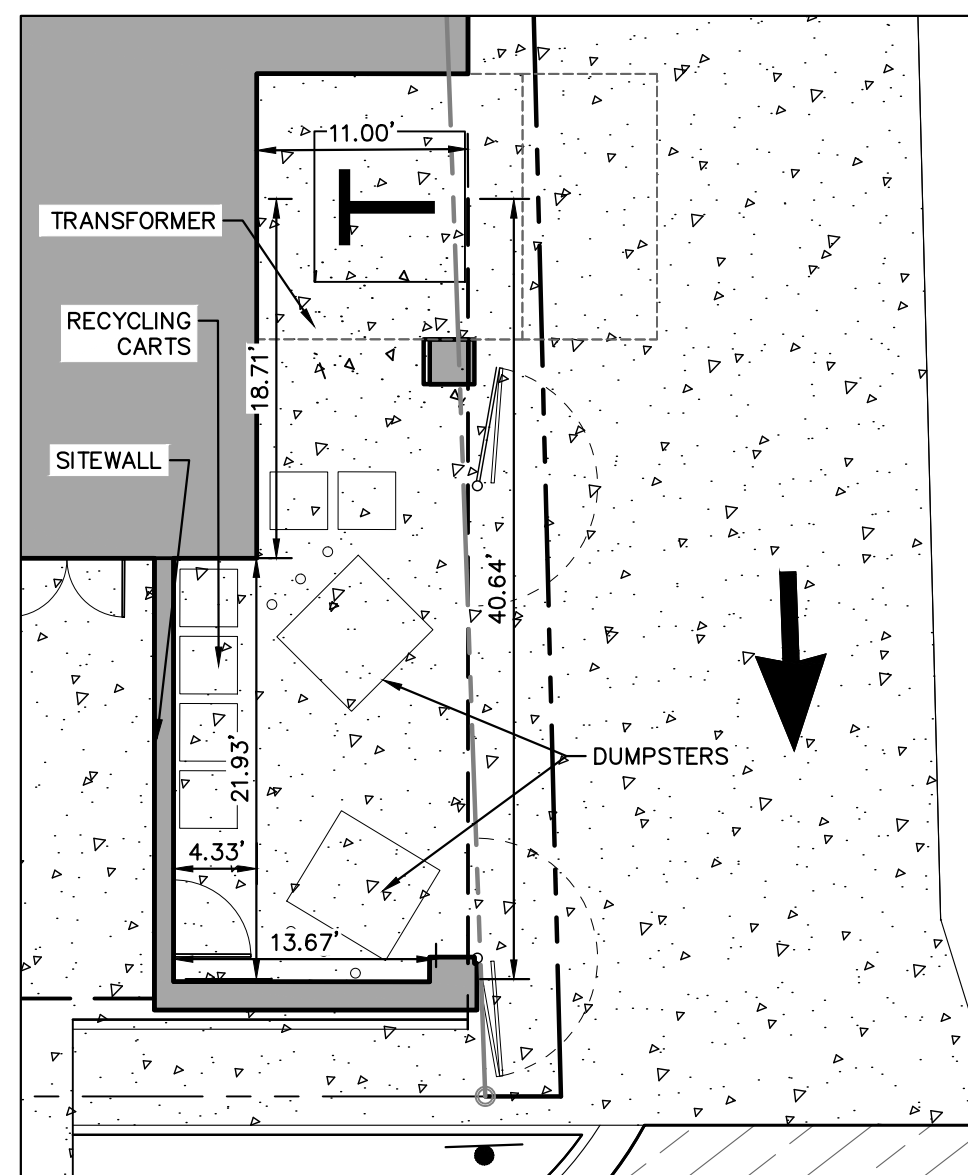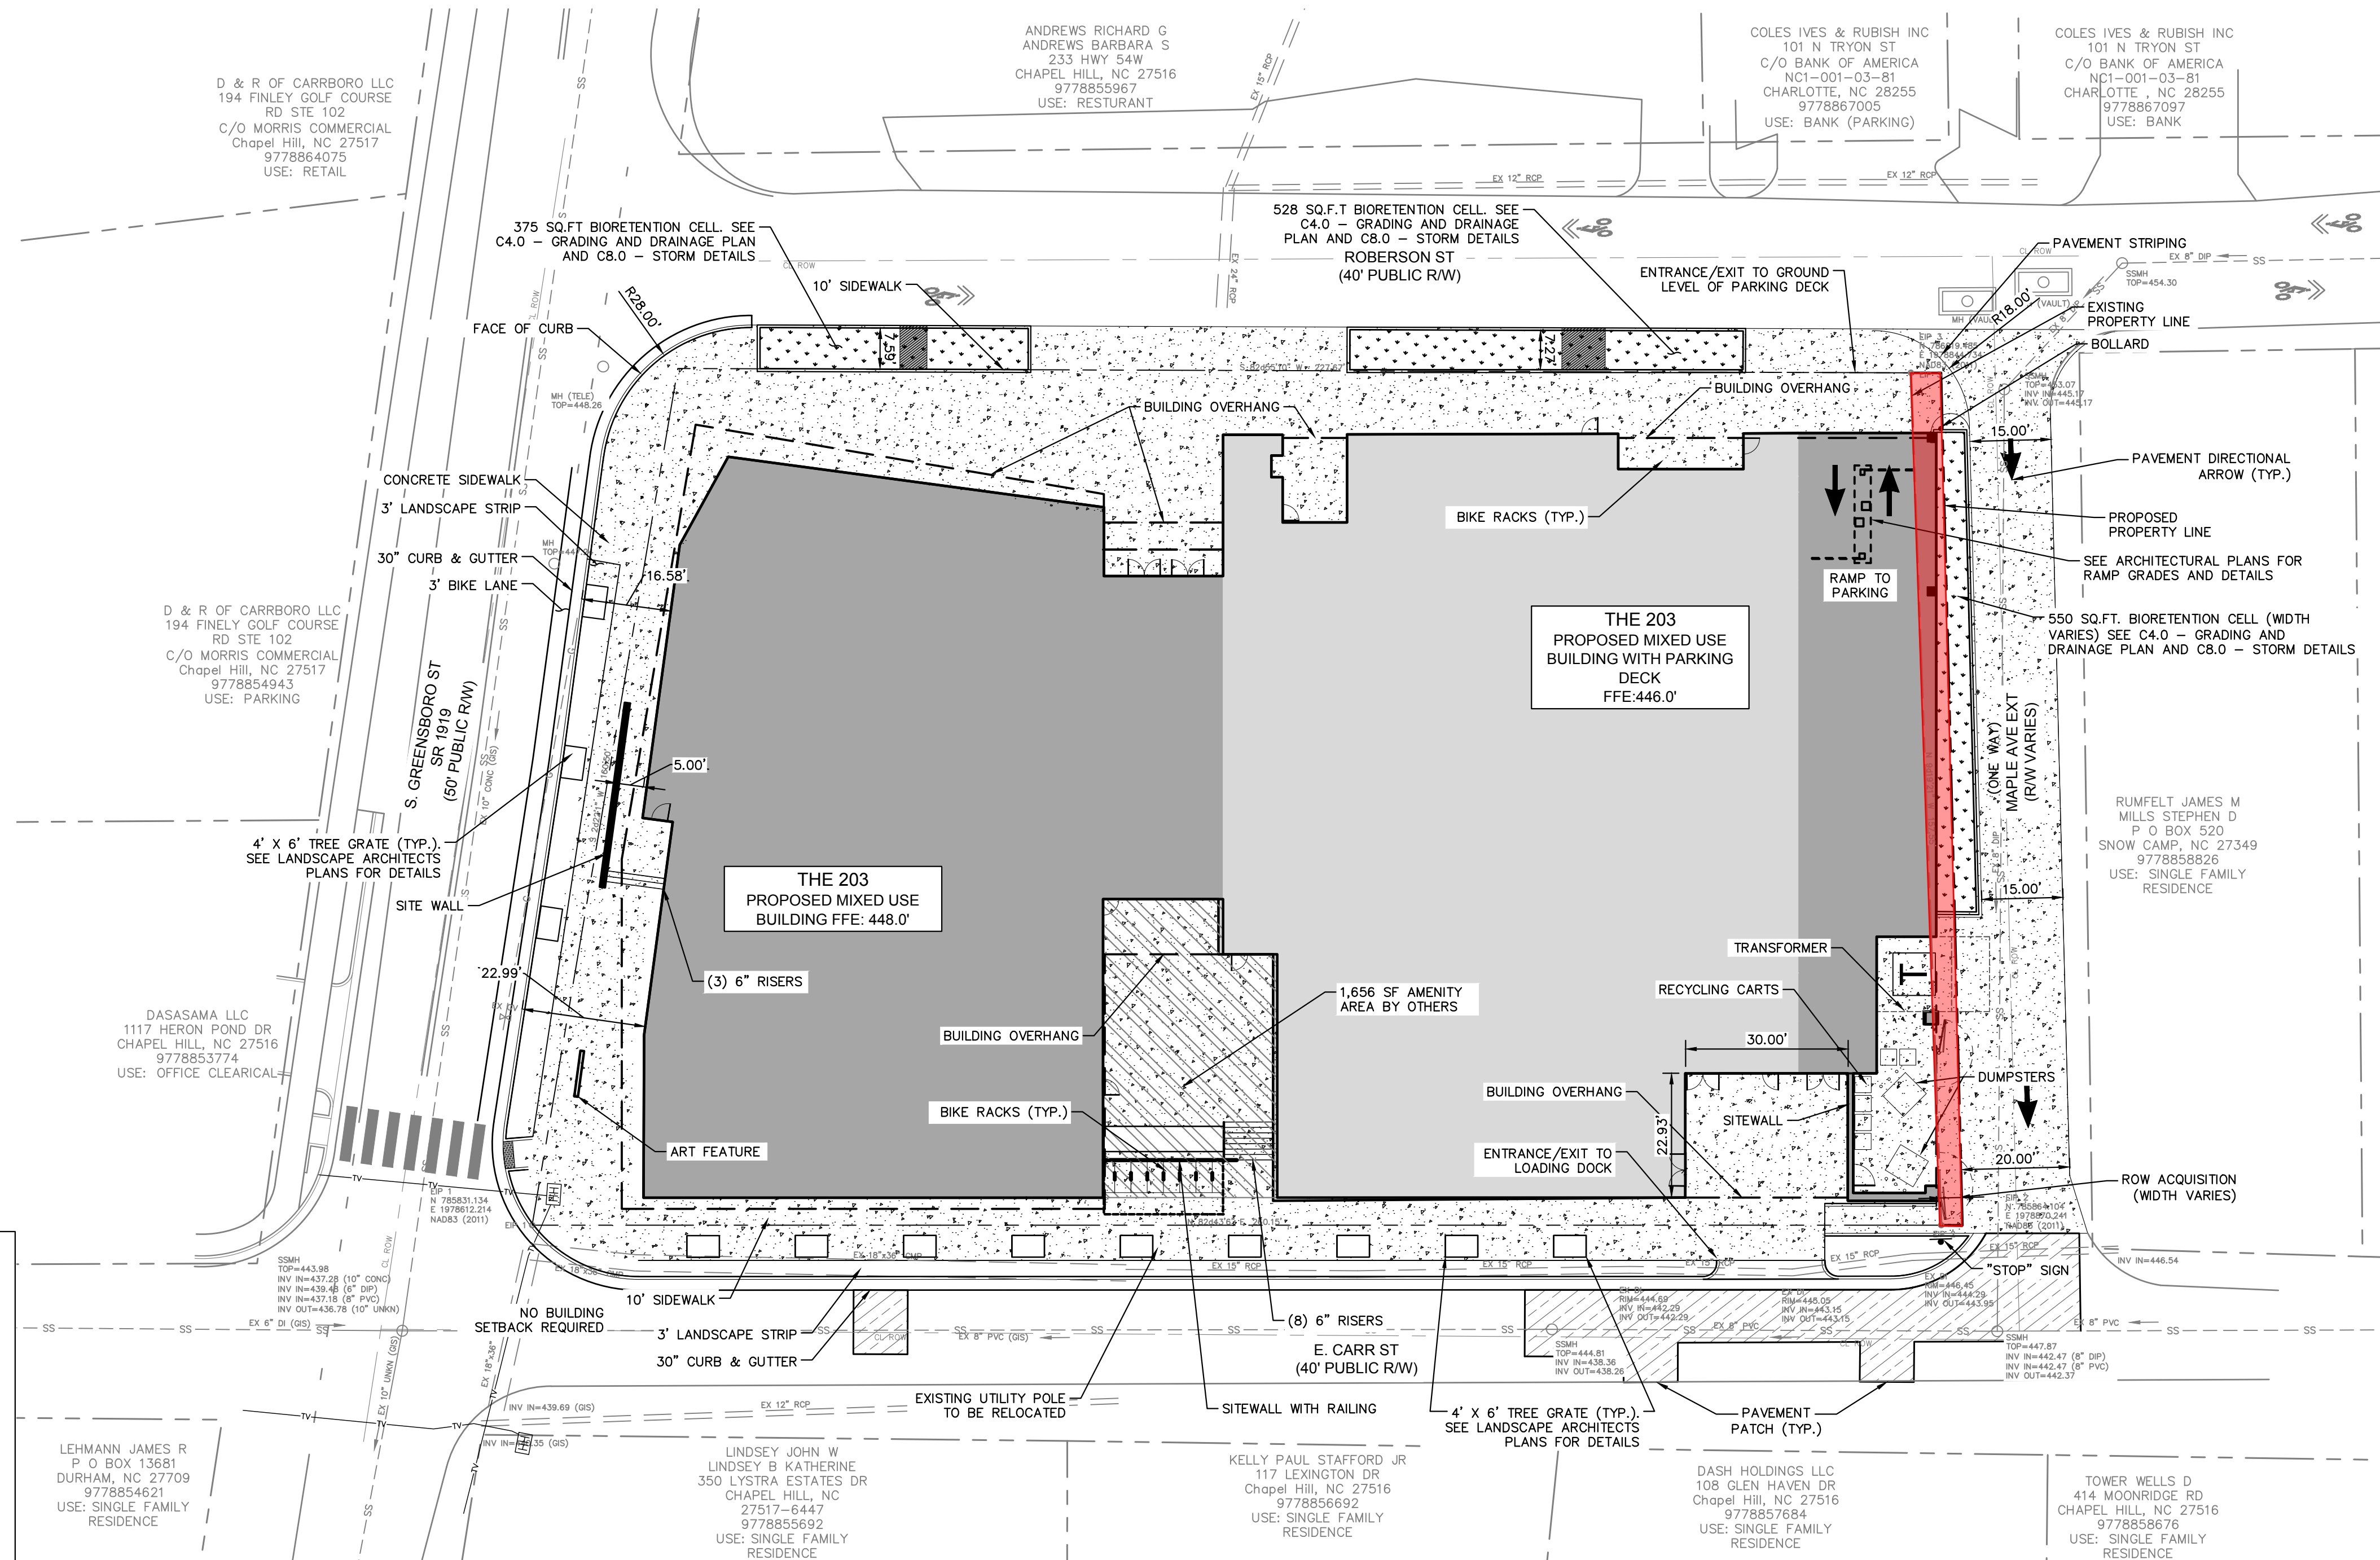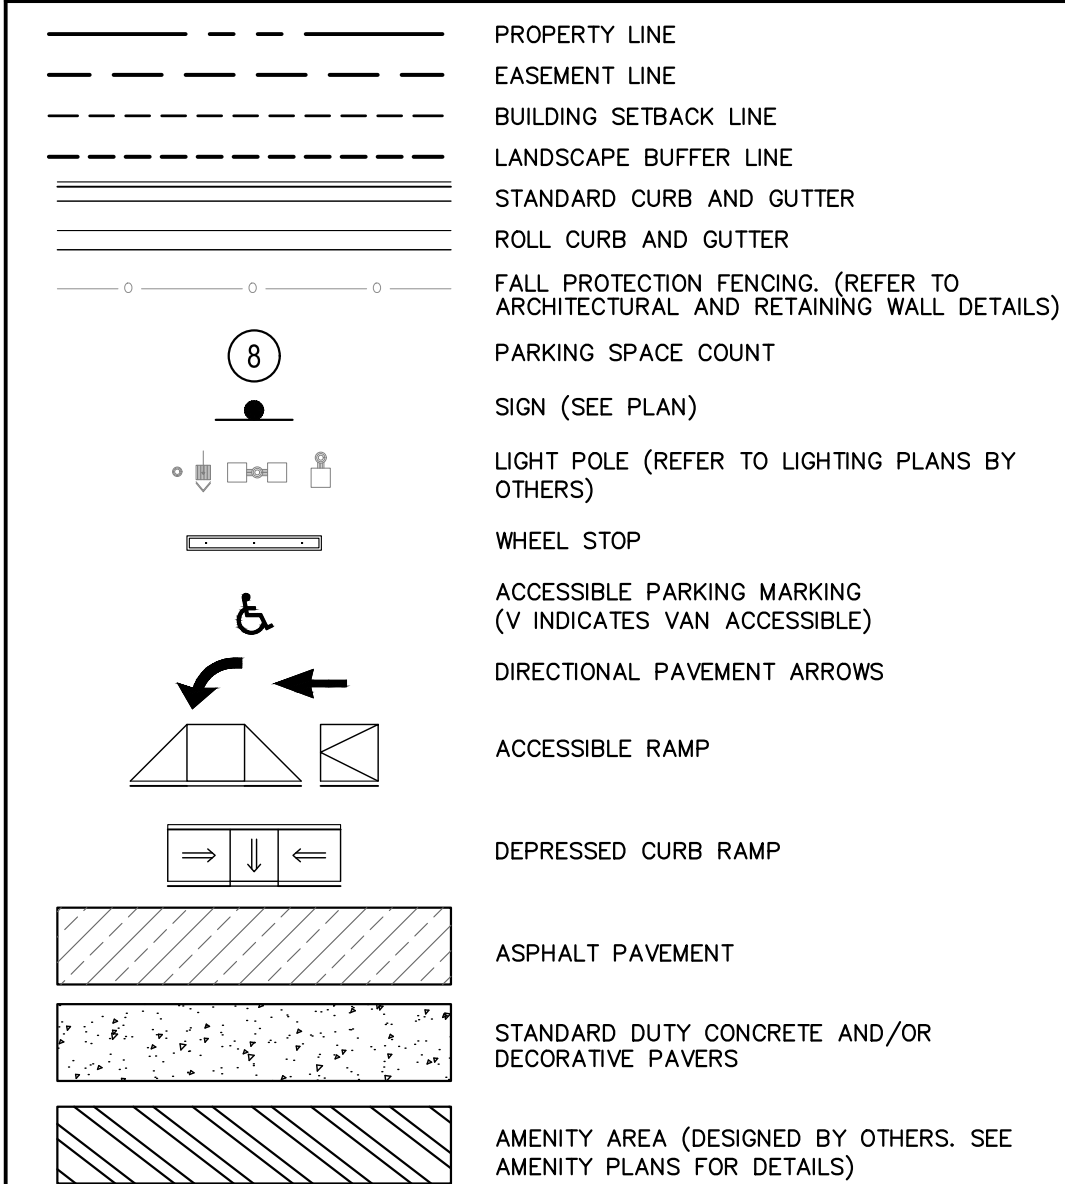

DUMPSTER ENCLOSURE INSET
SCALE: 1" = 10'

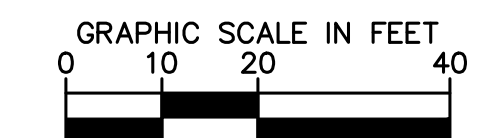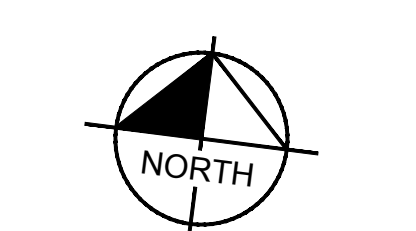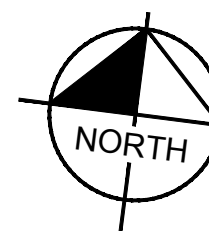

LIMITS OF DISTURBANCE:
1.25 AC

IMPROVEMENTS AND TOPOGRAPHICAL INFORMATION TAKEN FROM:
SURVEY PROVIDED BY SUNGATE DESIGN GROUP, P.A., 905 JONES
FRANKLIN ROAD, RALEIGH, NC 27606, 919-859-2243, DATED 7/20/18,
REVISED 8/19/20.
PLANS TITLED "ROBERSON SQUARE" BY SGI TECHNICAL SERVICES, 200
NORTH GREENSBORO STREET, SUITE B-13A, CARRBORO, NC 27510,
919-942-7612 DATED 11/20/07.
CURRENT AVAILABLE AERIAL INFORMATION OBTAINED FROM TOWN OF
CARRBORO/ORANGE COUNTY GIS DATABASE.

Plotted By: Jackson, Austin Sheet: Carrboro Mixed Use Layout: C3.0 SITE PLAN March 23, 2021 05:14:01pm K:\RAL_LDEV\015170033-Carrboro_MixedUse\09_CAD Files\PlanSheets\C3.0 SITE PLAN.dwg This document, together with the concepts and designs presented herein, is intended only for the specific purpose and client for which it was prepared. Reuse of and improper reliance on this document without written authorization and adaptation by Kimley-Horn and Associates, Inc. shall be without liability to Kimley-Horn and Associates, Inc.