



EXISTING SURVEY/DEMOLITION PLAN

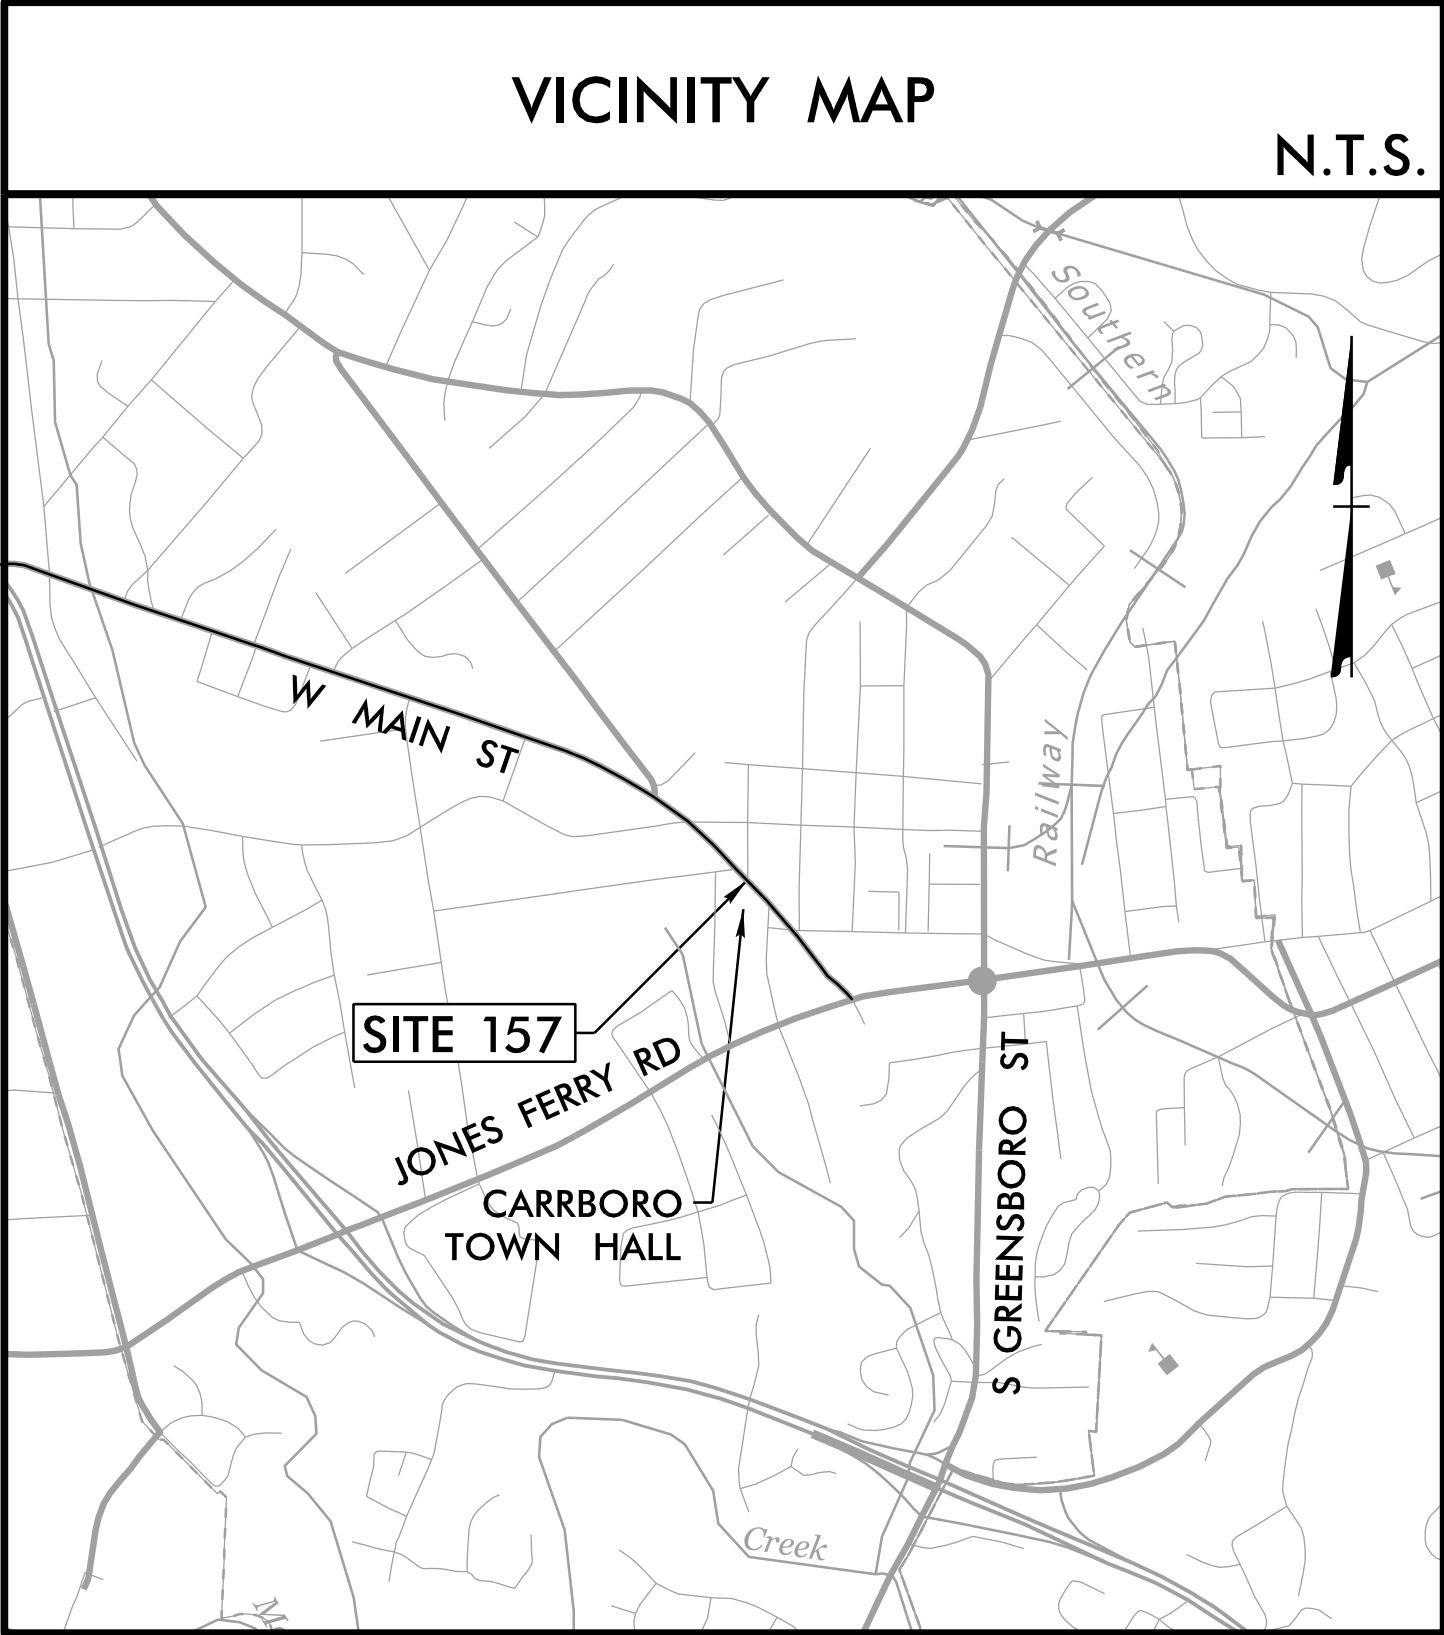

PROPOSED EASEMENT LEGEND

— TCE — TEMPORARY CONSTRUCTION EASEMENT



— PTE — PERMANENT TRANSIT EASEMENT

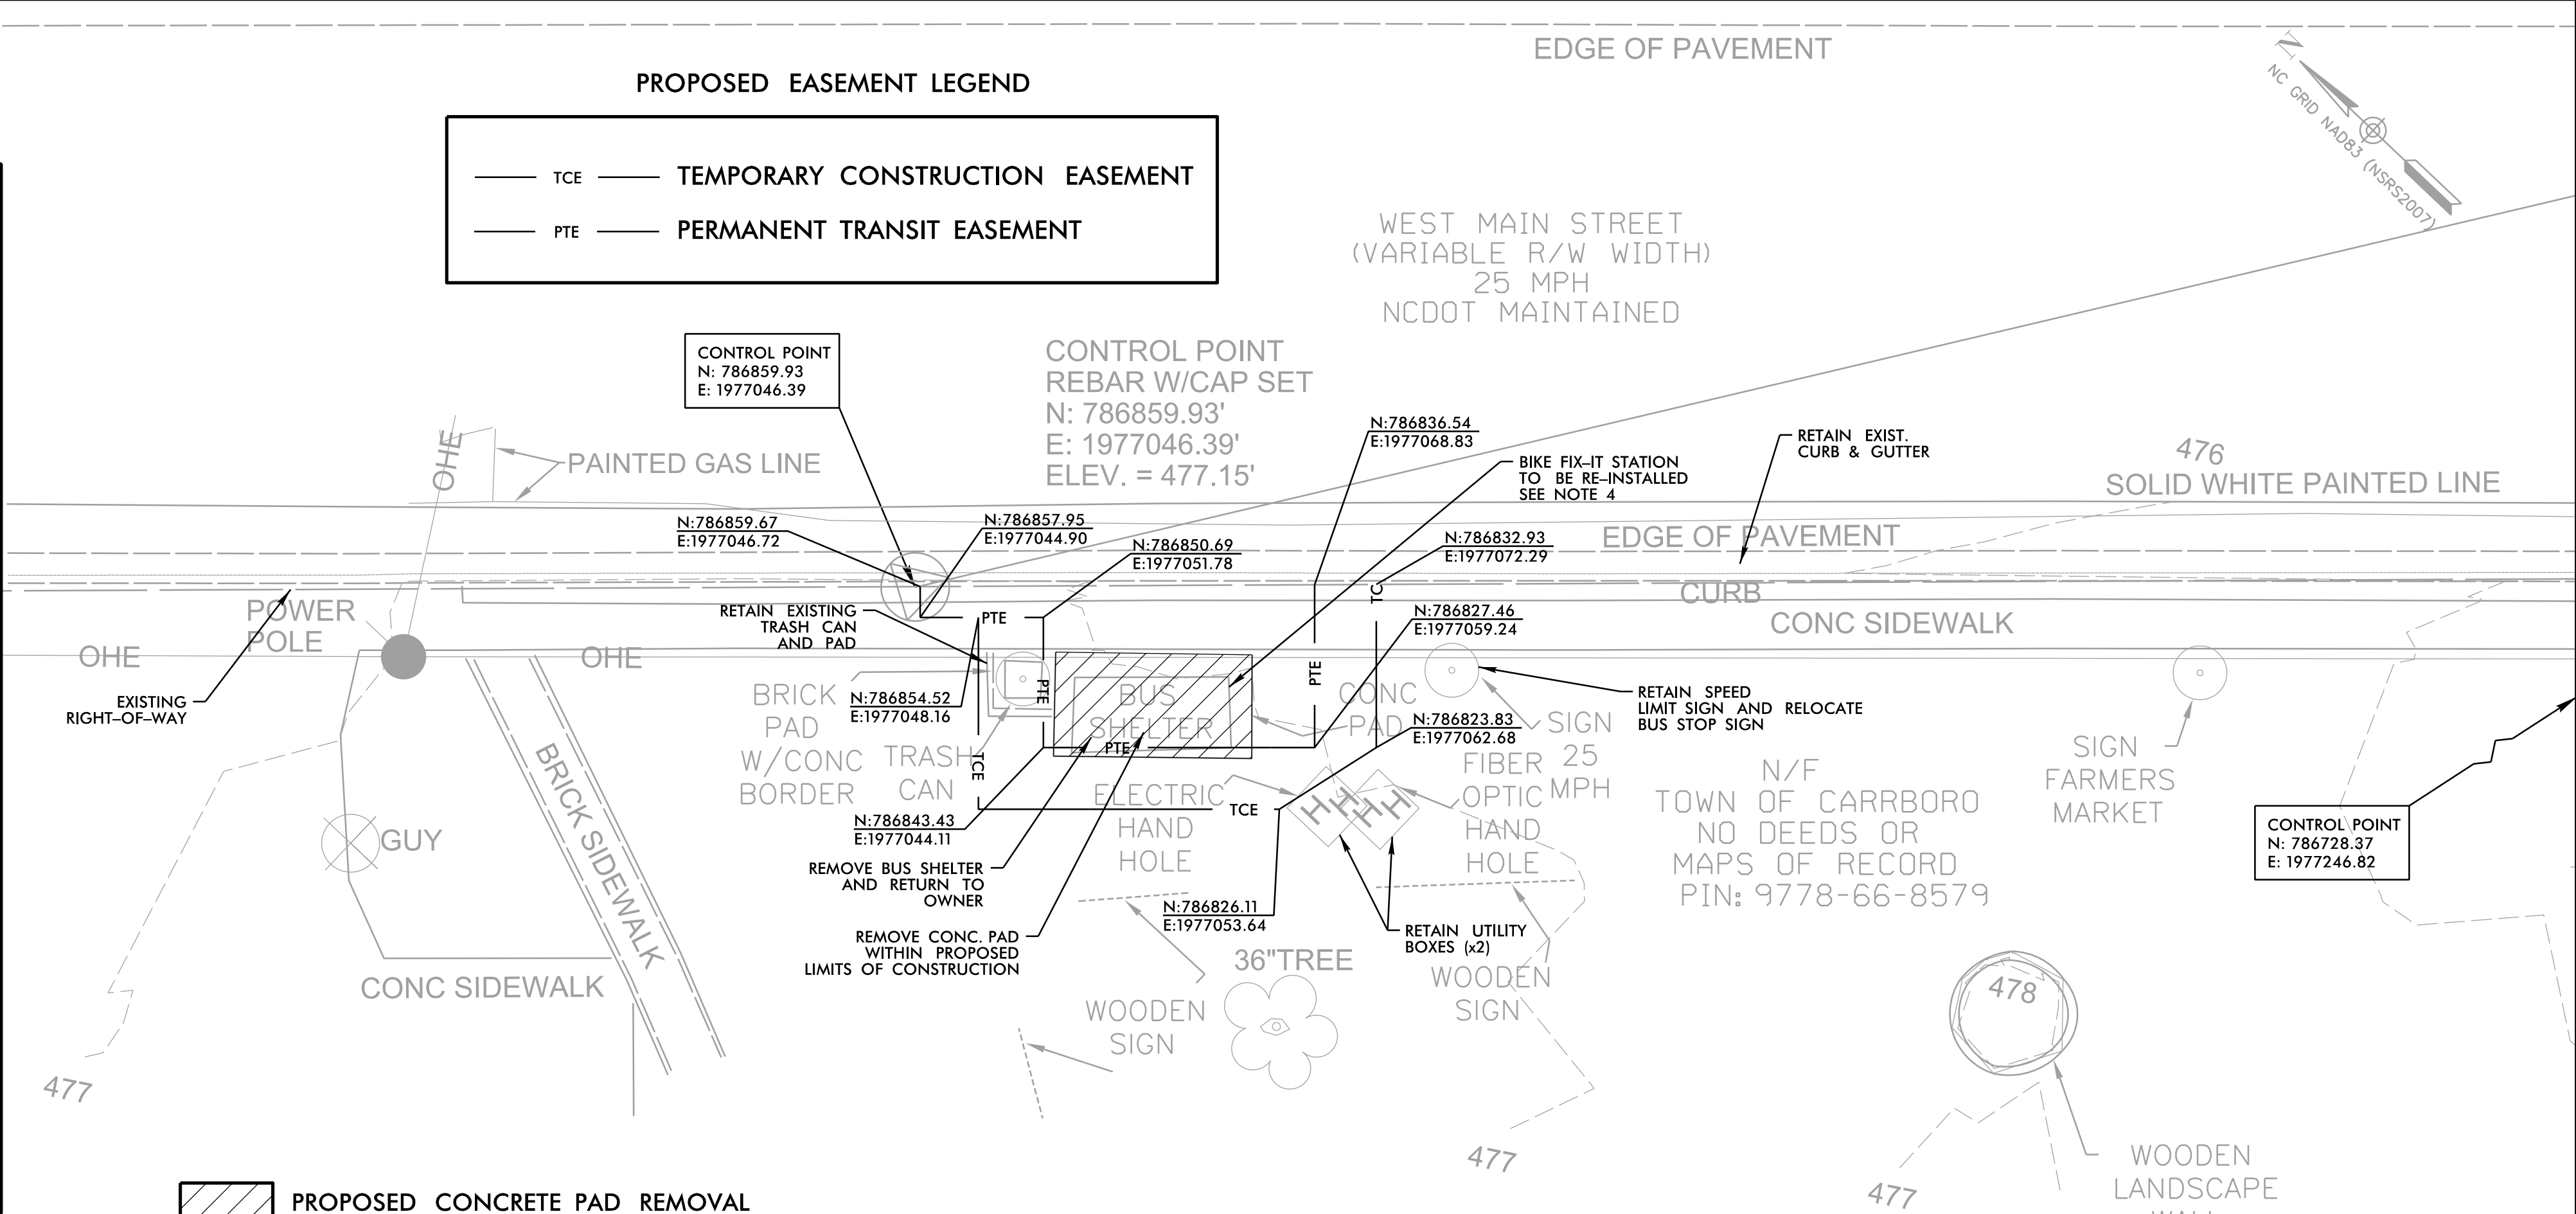

PROPOSED PLAN

- NOTES:
1. SEE GENERAL NOTES, LIST OF STANDARDS, AND DETAILS ON SERIES 2 SHEETS.
 2. MOUNT BUS STOP SIGN 7' ABOVE SIDEWALK, 2' MINIMUM FROM FACE OF CURB TO EDGE OF SIGN (SEE TOWN OF CHAPEL HILL STANDARD DETAIL ST-12).
 3. CONTRACTOR TO INSTALL SOLAR LIGHTING MODULE PROVIDED BY THE TOWN PER MANUFACTURER'S INSTRUCTIONS.
 4. DO NOT DISPOSE OF THE BIKE FIX-IT STATION. BIKE FIX-IT STATION TO BE RE-INSTALLED.

- PROPOSED 4" CONCRETE SIDEWALK
- PROPOSED 6" CONCRETE PAD WITH 6" ABC & WIRE FABRIC

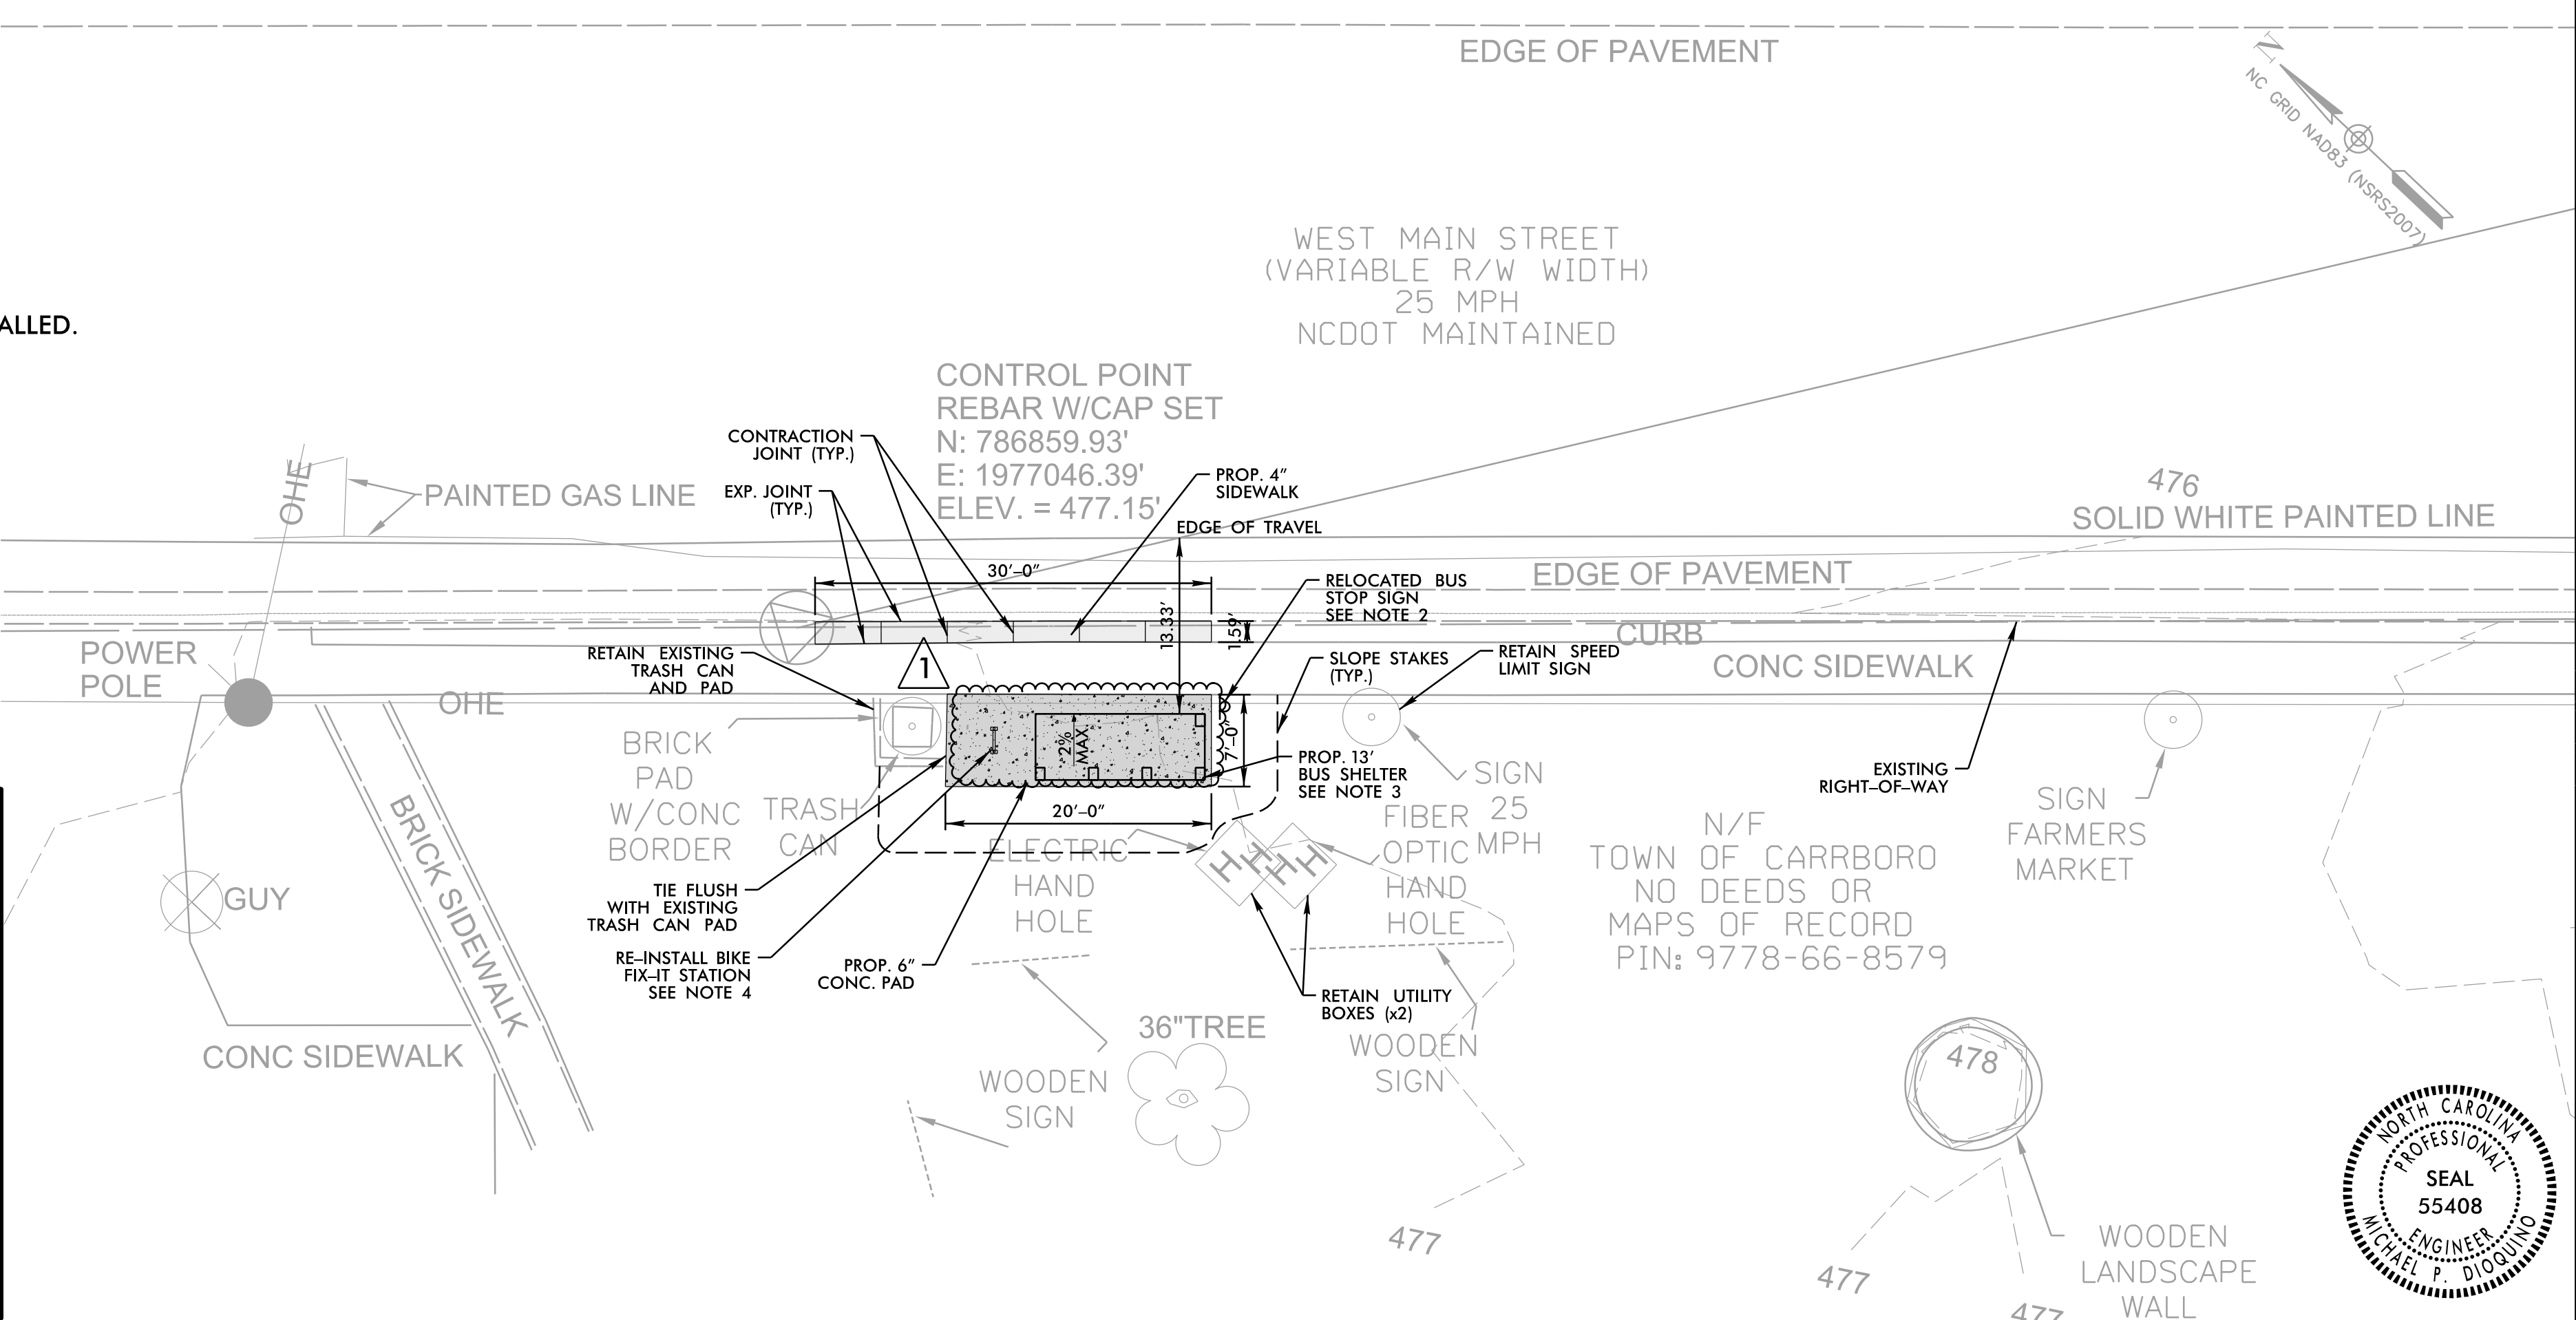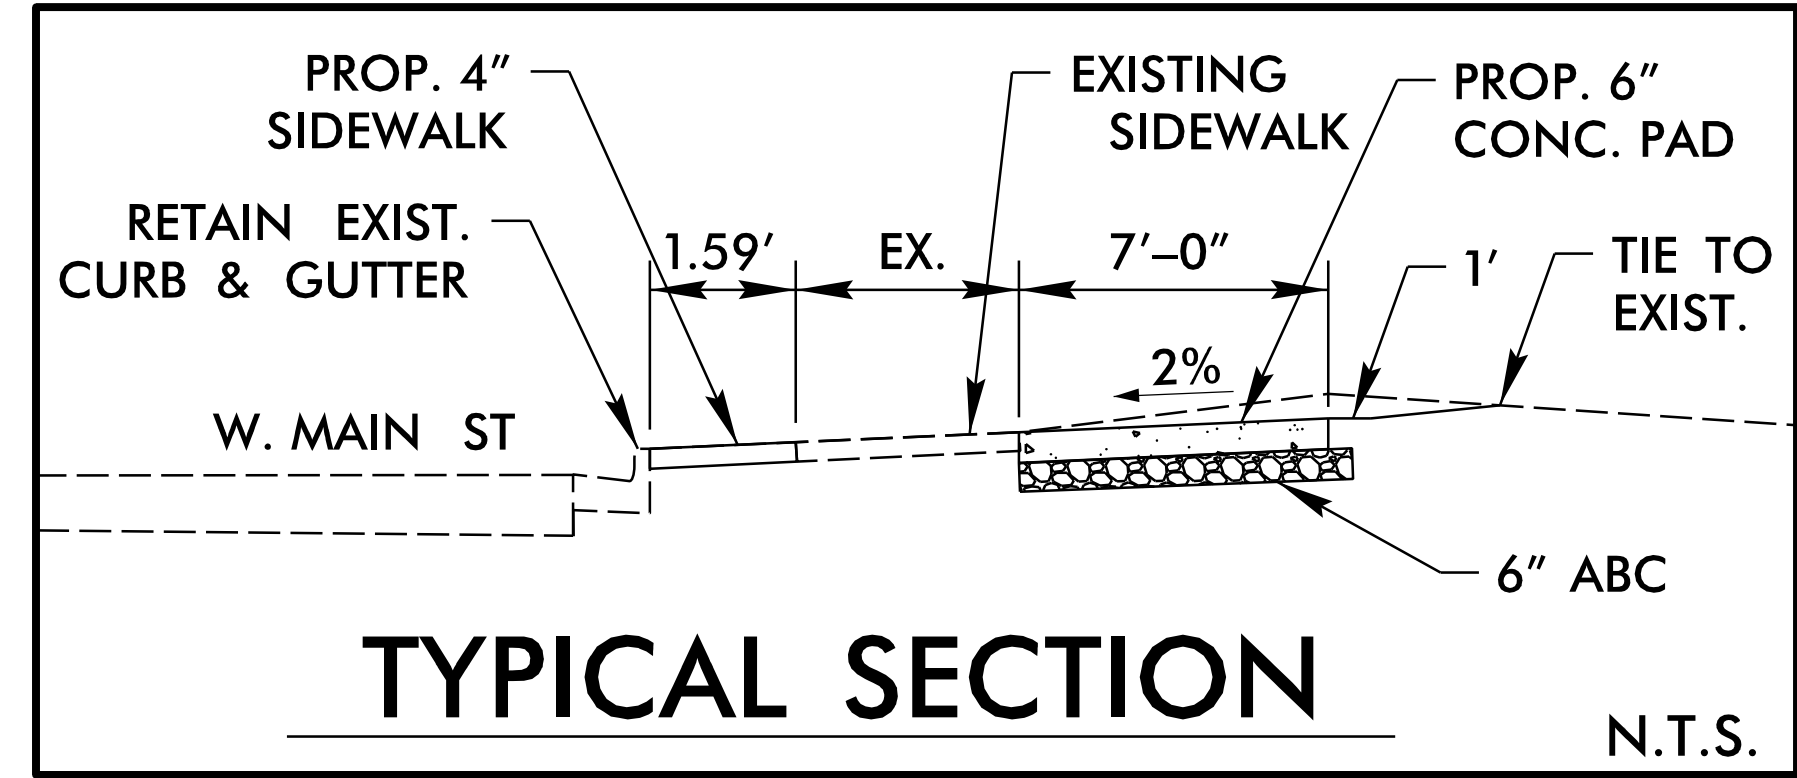

SITE NO. 157

TOWN OF CHAPEL HILL

CHAPEL HILL TRANSIT BUS STOP IMPROVEMENTS

W. MAIN STREET AT CARRBORO TOWN HALL

REVISIONS	DATE	BY	DESCRIPTION
1	09/26/2025	APK	BUS SHELTER SIZE CHANGED AND BIKE FIX-IT STATION TO BE RE-INSTALLED.

DATE: 04/28/2022

DESIGNED BY: APK

CHECKED BY: GSS

0 5' 10'

NOT A CERTIFIED DOCUMENT AS TO THE ORIGINAL DOCUMENT BUT ONLY AS TO THE REVISIONS.

THIS DOCUMENT ORIGINALLY ISSUED AND SEALED BY:

G. SCOTT SALLADE JR.

050518 ON 04-28-2022

THIS DOCUMENT IS ONLY CERTIFIED AS TO THE REVISIONS.

DRMP, INC.

5808 FARINGTON PLACE

RALEIGH, NC 27609

(919) 872-5115

NC LICENSE NO. F-1524

www.drmp.com