


5/20/25 10:05 AM \\ppfs01\shared-projects\171002060\transportation\East Main\Traffic\Signals\Design\Bike Loop Upgrades\Titlesheet\Carrboro.sig.TSH.dgn User:dwaller

PROJECT: U-4726DF

CONTRACT:

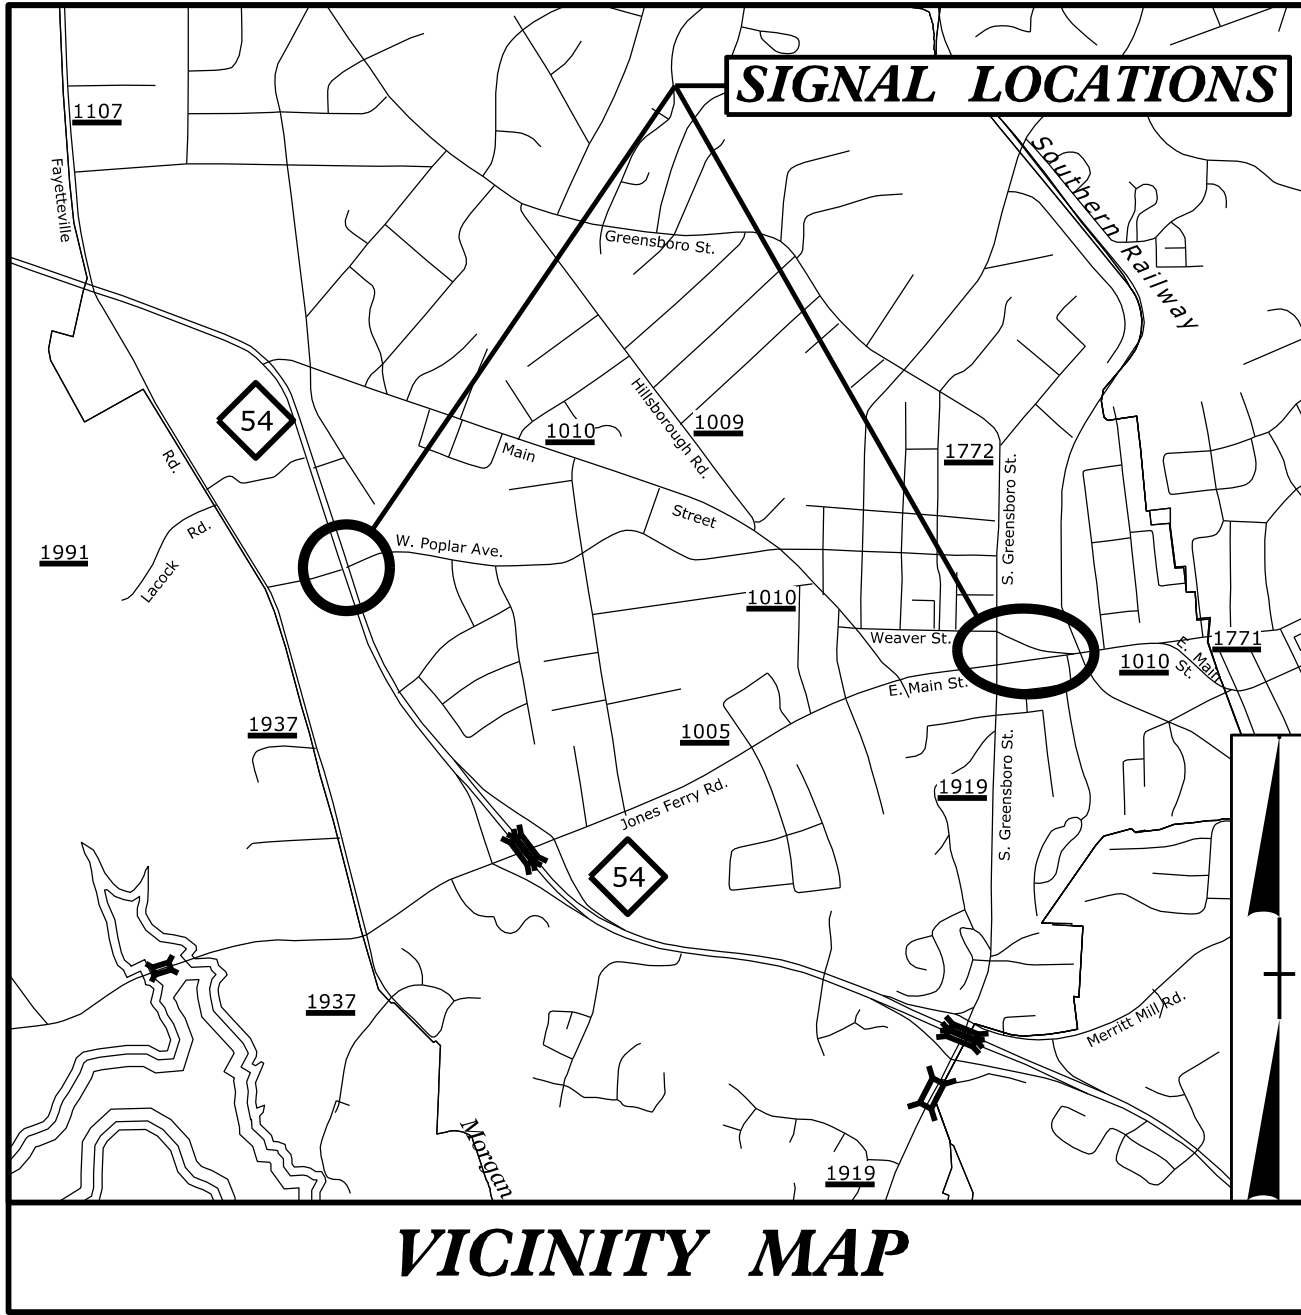



VICINITY MAP

STATE OF NORTH CAROLINA
DIVISION OF HIGHWAYS

ORANGE COUNTY

LOCATION: SR 1010 (E. MAIN STREET) AT ROBERSON ST/CARR MILL MALL;
SR 1010 (E. MAIN STREET) AT SR 1772/1919 (GREENSBORO ST.);
WEAVER STREET AT SR 1919 (N. GREENSBORO ST.);
NC 54 AT W POPLAR AVE

TYPE OF WORK: TRAFFIC SIGNALS

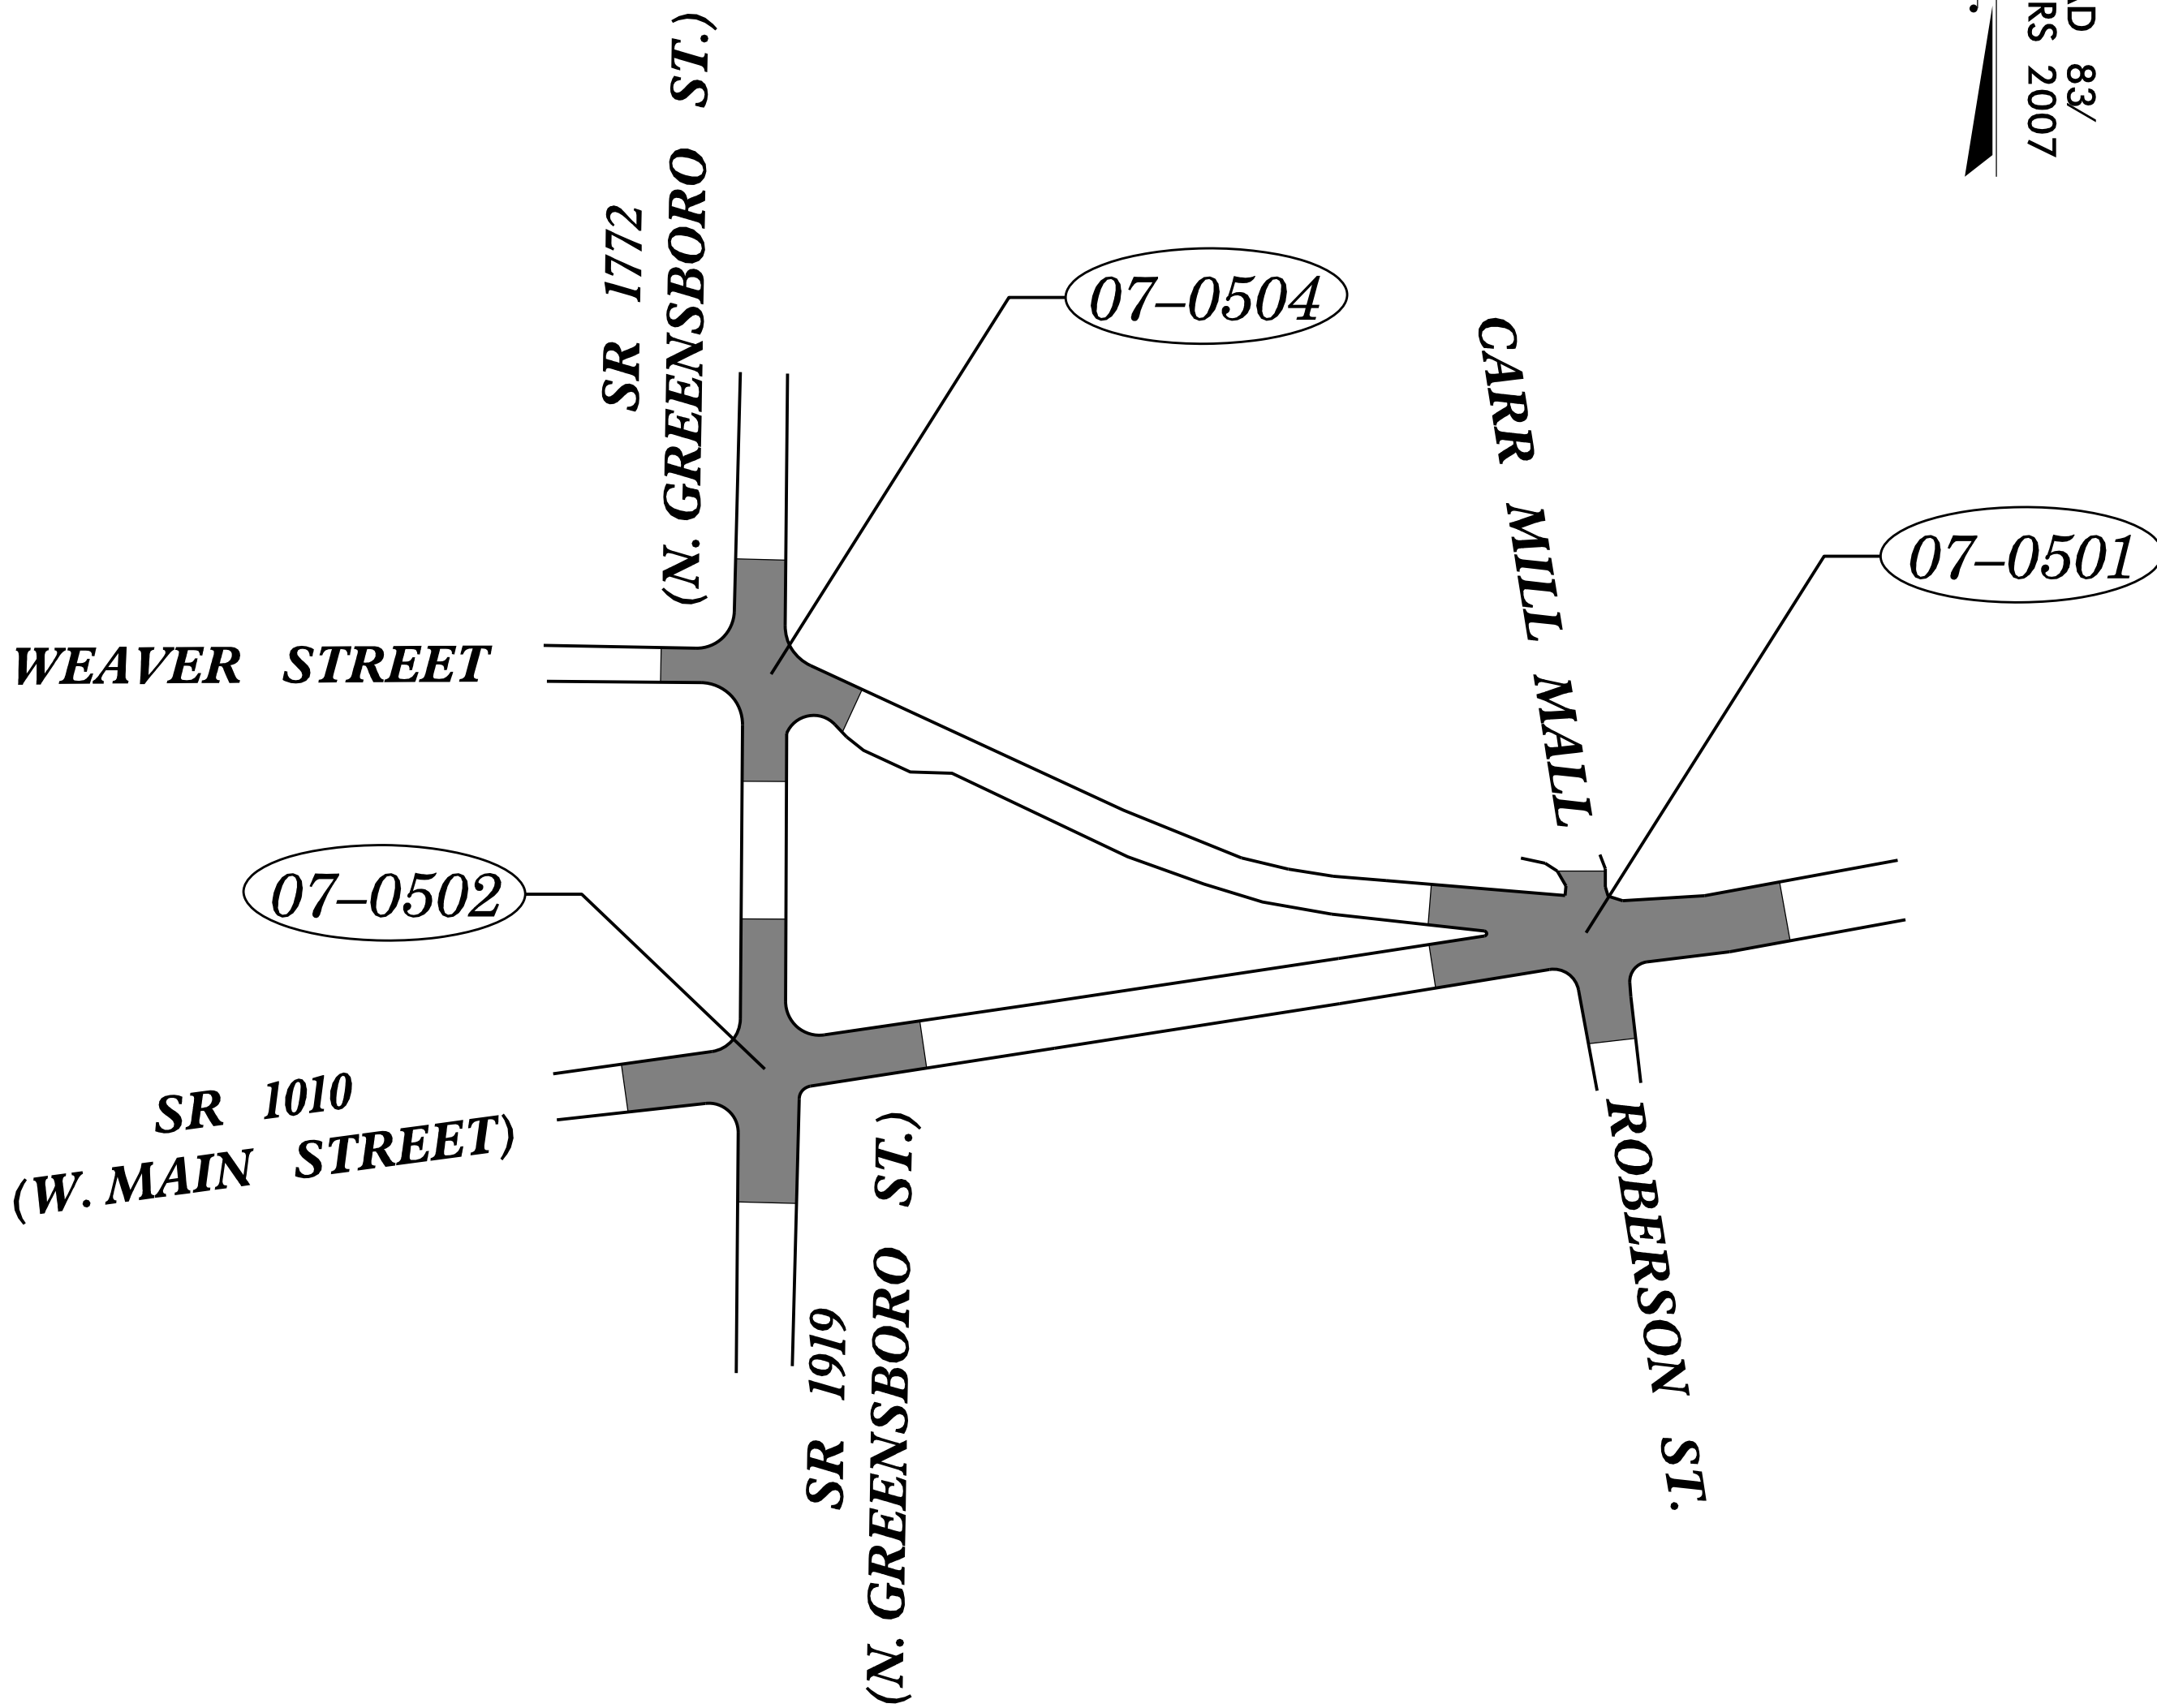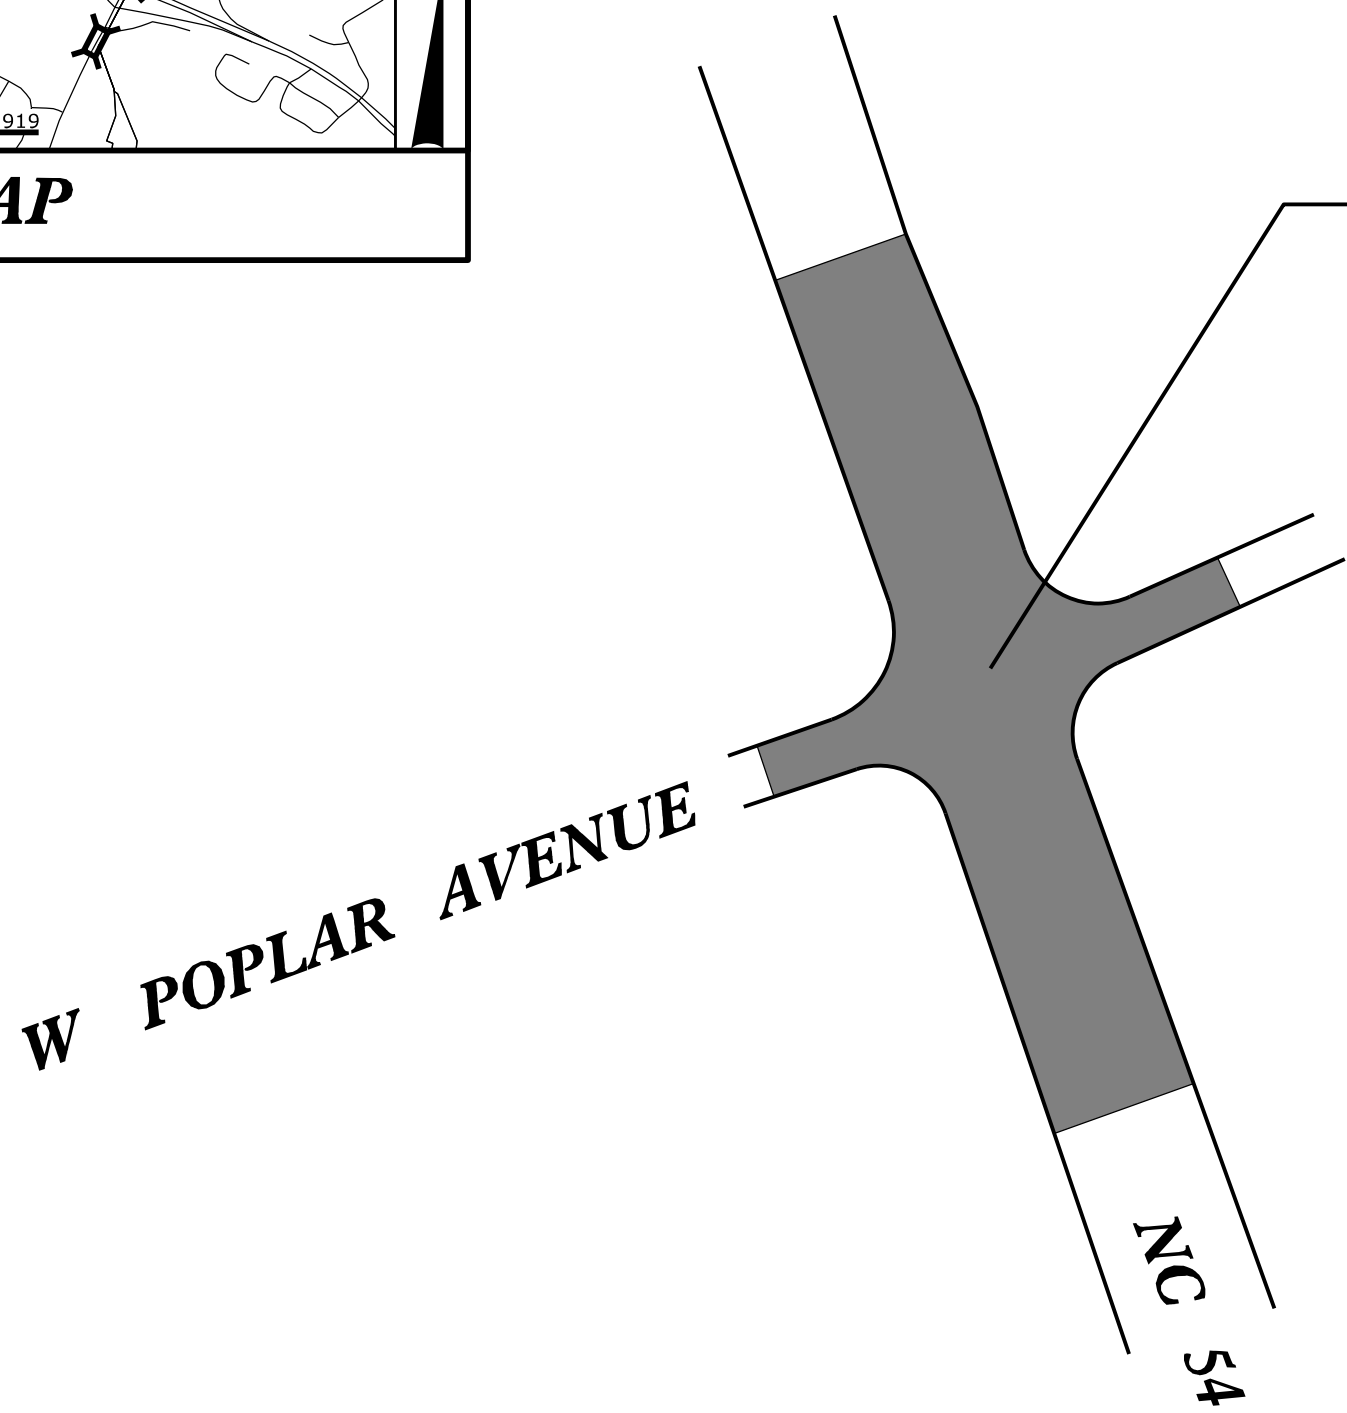

NC Dept of Transportation
Division of Highways

Final Drawing Date: _____

ITS & Signals Unit

INDEX OF PLANS

SHEET NO.	SIG. INV. #	DESCRIPTION
SIG-0.0		Title Sheet
SIG-1.0 - SIG-1.3	07-0501	SR 1010 (E. Main Street) at E. Weaver Street & Roberson Street/ Carr Mill Mall
SIG-2.0 - SIG-2.7	07-0502	SR 1010 (Main Street) at SR 1772/SR 1919 (Greensboro St.)
SIG-3.0 - SIG-3.7	07-0504	Weaver Street at SR 1919 (N. Greensboro St.)
SIG-4.0 - SIG-4.4	07-1880	NC 54 at W. Poplar Ave.


TRANSPORTATION SYSTEMS MANAGEMENT
AND OPERATIONS UNIT

Contacts:

Rob Ziemba, PE
Signals Engineer, Central Region

Todd Joyce, PE
Signal Equipment Design Review Engineer

Plans Prepared for:
DIVISION OF HIGHWAYS
TRANSPORTATION MOBILITY AND SAFETY
DIVISION

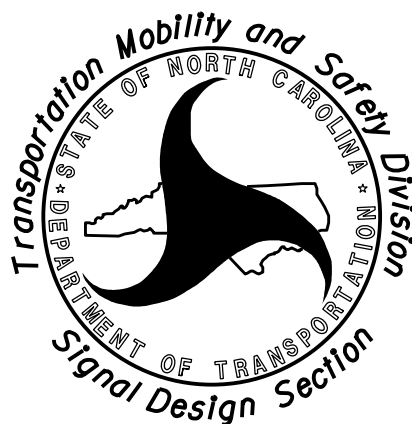

750 N. Greenfield Pkwy, Garner, NC 27529



Stantec Consulting Services Inc.
801 Jones Franklin Rd-Suite 300
Raleigh, NC 27606

Tel. 919.851.6866
Fax. 919.851.7024
www.stantec.com
License No. F-0672

Regina Muncey, PE
Senior Transportation Engineer
Derrick Waller, PE
Transportation Engineer

APPROVED: _____
DATE: _____

