

Fire Station 1



Town Hall



Public Works



Fire Station 2



Century Center




**Police Department
Recreation & Parks**

Community School



203 S Greensboro Lot

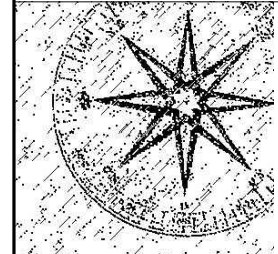

Jim Spencer Architects, PA
103 Lloyd Street, Ground Floor
Carrboro, NC 27510

jimspencerarchitects.com
919.960.6680

1



203 S Greensboro Lot

- Orange County Southern Branch Library
- Shared town space
- Parking
- Other/Leasable space

2



Century Center Police Department

- Needs adequate and secured space.

Recreation & Parks

- Needs adequate space for activities and storage.

3



Town Hall

- Needs renovation.

4



Fire Station 1

- Needs adequate space and interior upfit.

5



Public Works

- Needs solution for flood events and bathroom/locker upfit.

6



Fire Station 2


- Built in 2010. In good condition.

7



Community School

- In good condition.

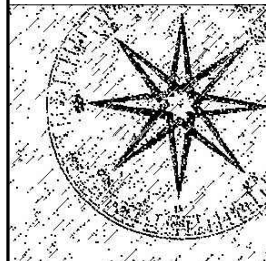

Jim Spencer Architects, PA
 103 Lloyd Street, Ground Floor
 Carrboro, NC 27510

jimspencerarchitects.com
 919.960.6680






Opportunity at 203 S Greensboro Lot

- Orange County Southern Branch Library
- Additional Space for Town of Carrboro
- Structured Parking
- Potential for Private / Public Venture with Arts Center
- Other


Jim Spencer Architects, PA
 103 Lloyd Street, Ground Floor
 Carrboro, NC 27510

jimspencerarchitects.com
 919.960.6680

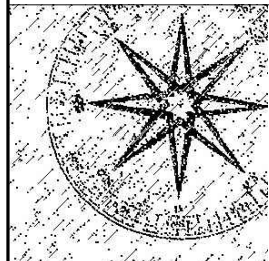

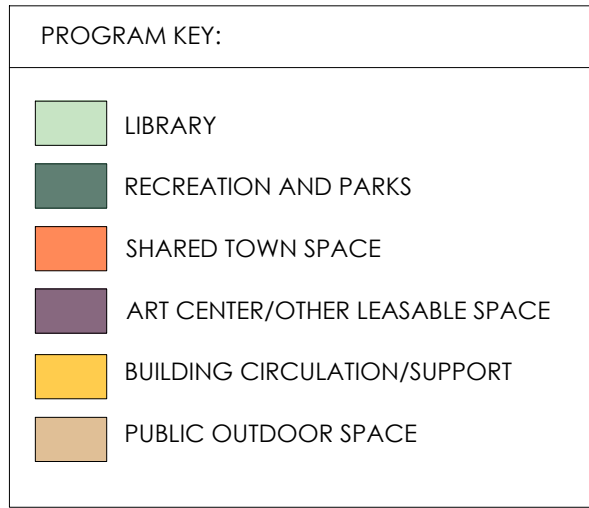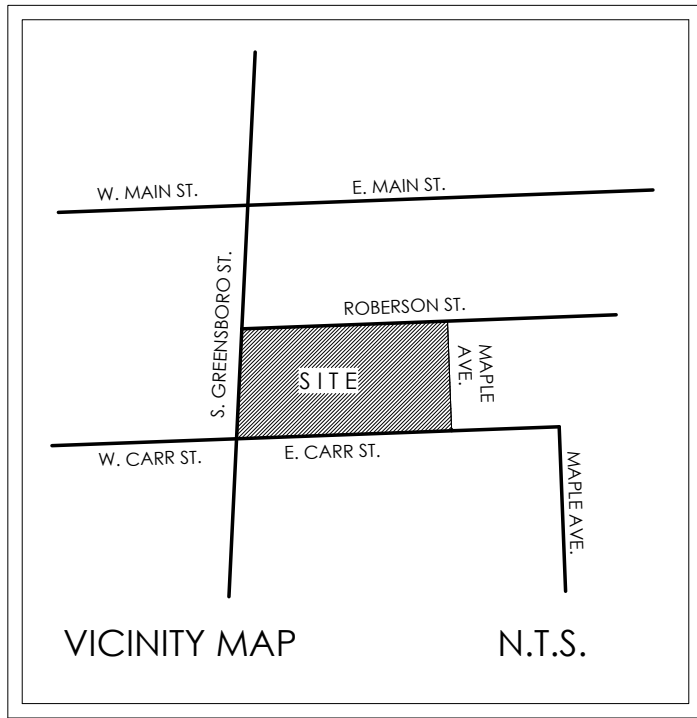



SITE PLAN SCALE: 1" = 40'

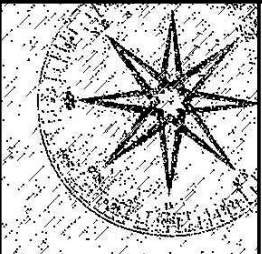

Jim Spencer Architects, PA
 103 Lloyd Street, Ground Floor
 Carrboro, NC 27510
 jimspencerarchitects.com
 919.960.6680

Town of Carrboro Space Planning // 203 S Greensboro

203 S Greensboro
 June 20, 2017

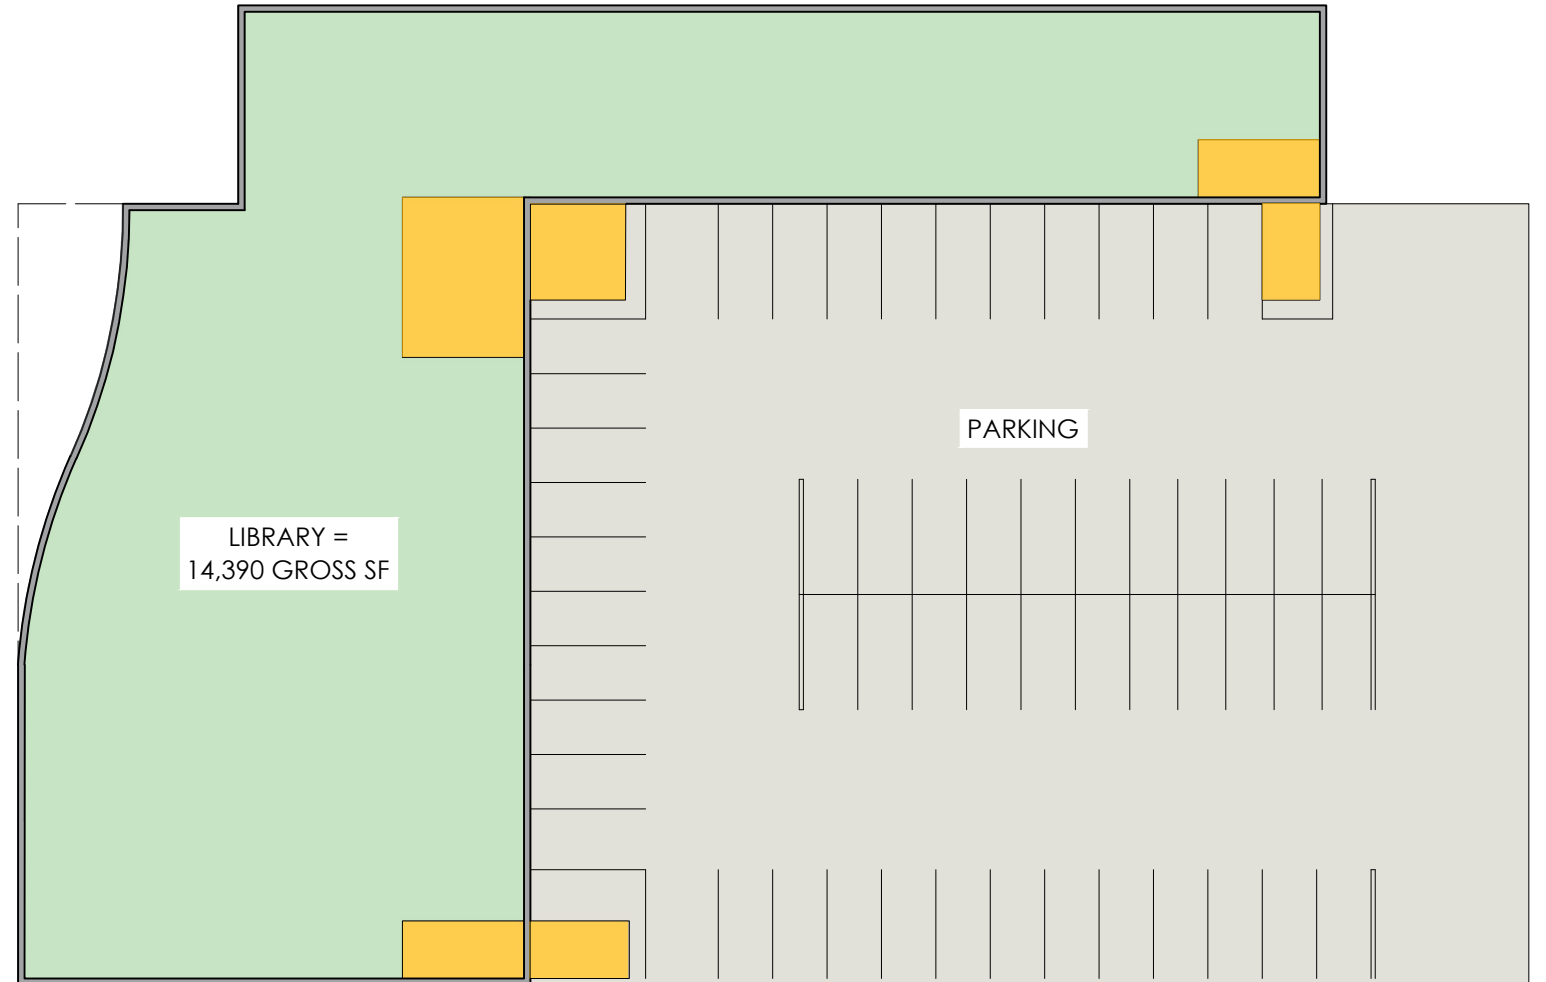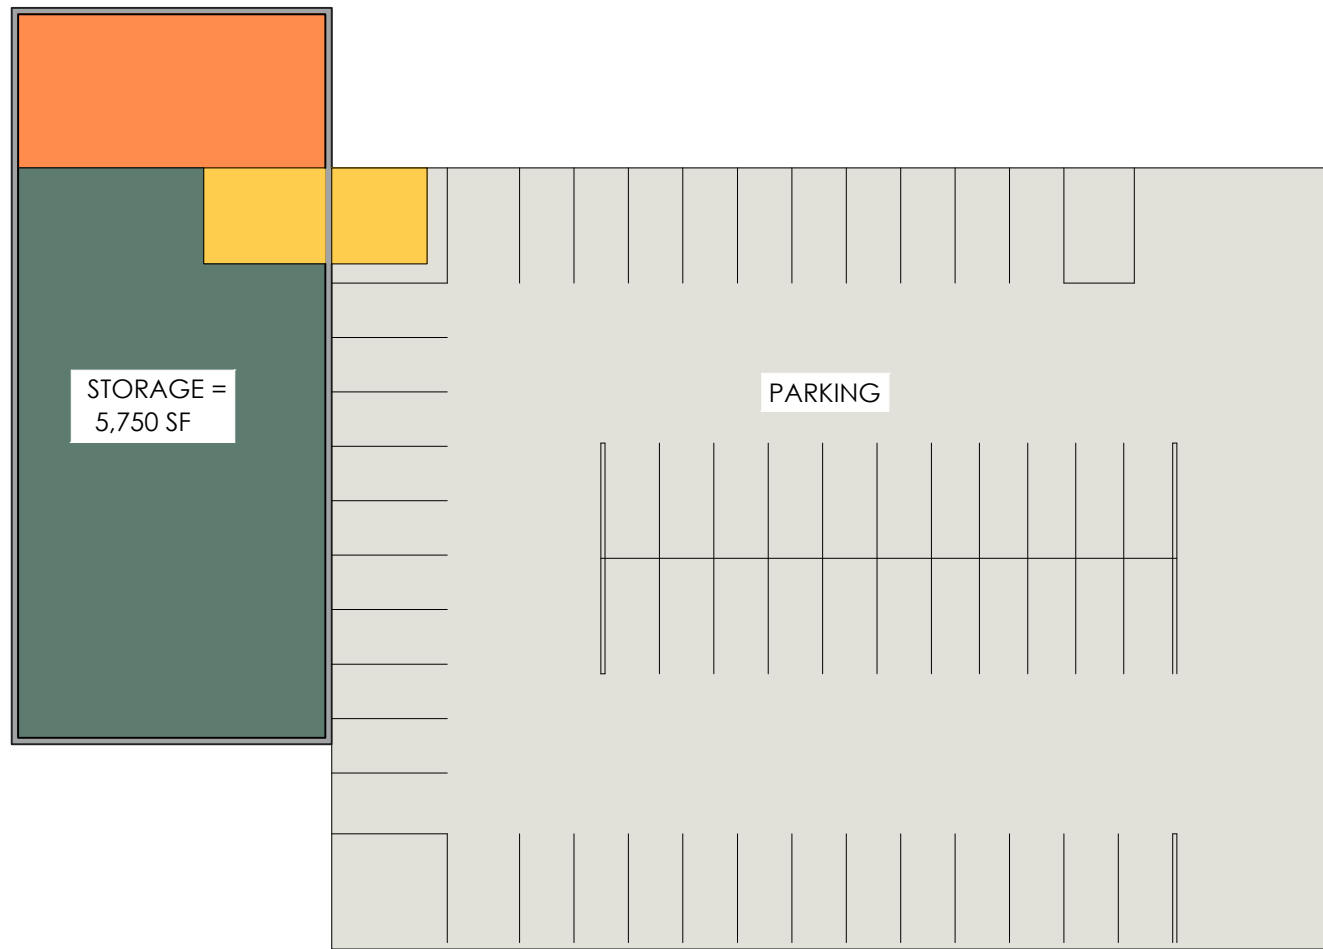







BASEMENT LEVEL SCALE: 1" = 30'




GROUND LEVEL SCALE: 1" = 30'



PROGRAM KEY:

- | | |
|---|---|
|  LIBRARY |  ARTS CENTER/OTHER LEASABLE SPACE |
|  RECREATION AND PARKS |  BUILDING CIRCULATION/SUPPORT |
|  SHARED TOWN SPACE |  PUBLIC OUTDOOR SPACE |

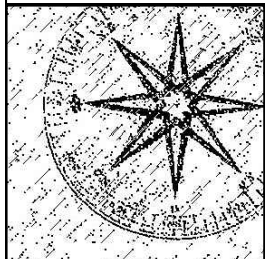


Jim Spencer Architects, PA
 103 Lloyd Street, Ground Floor
 Carrboro, NC 27510


jimspencerarchitects.com
 919.960.6680

Town of Carrboro Space Planning // 203 S Greensboro

203 S Greensboro
 June 20, 2017

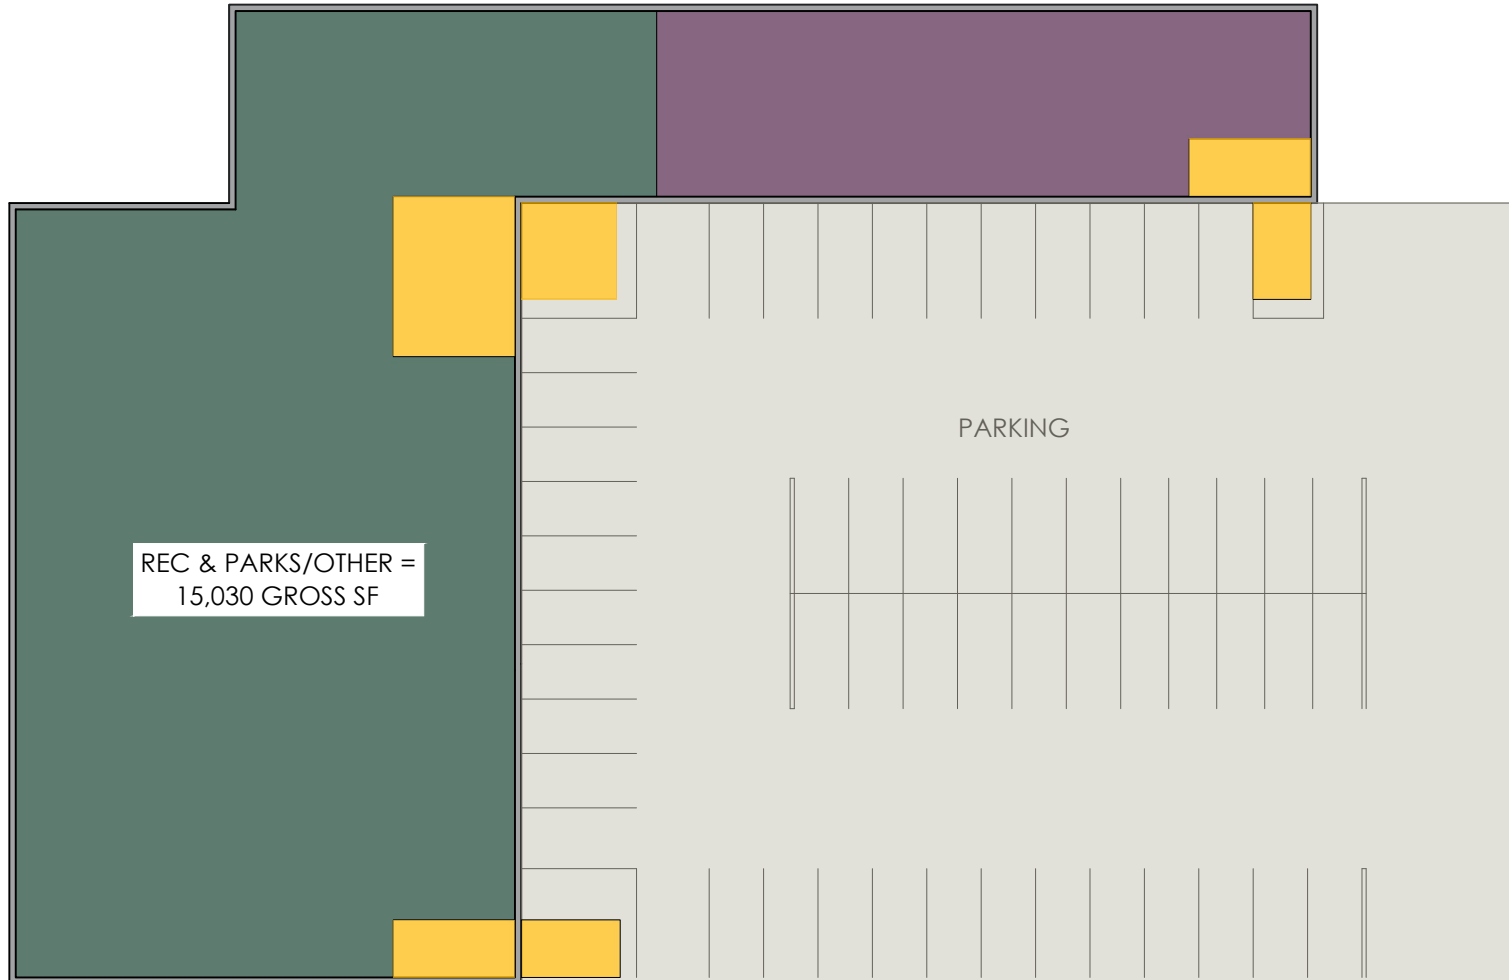



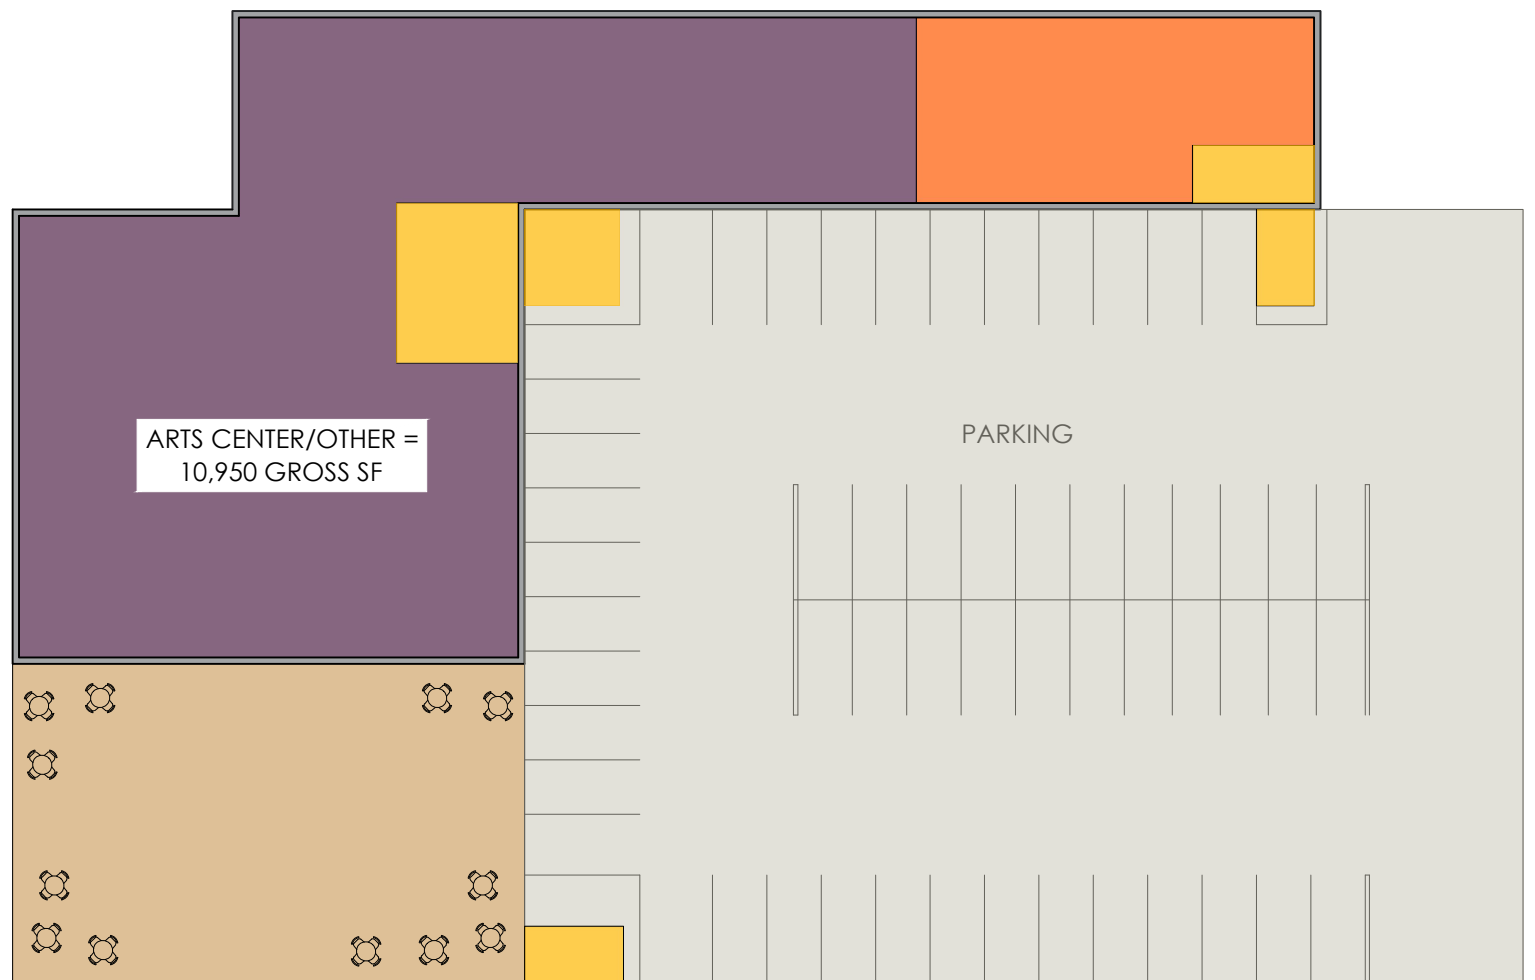



SECOND LEVEL SCALE: 1" = 30'




THIRD LEVEL SCALE: 1" = 30'



PROGRAM KEY:

 LIBRARY	 ARTS CENTER/OTHER LEASABLE SPACE
 RECREATION AND PARKS	 BUILDING CIRCULATION/SUPPORT
 SHARED TOWN SPACE	 PUBLIC OUTDOOR SPACE

POTENTIAL OTHER:
 VIRTUAL JUSTICE CENTER
 WCOM
 SEED LIBRARY
 TEEN CENTER


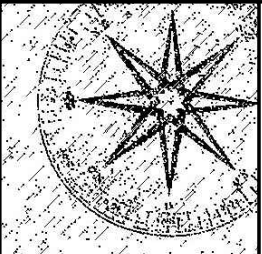


Jim Spencer Architects, PA
 103 Lloyd Street, Ground Floor
 Carrboro, NC 27510

 jimspencerarchitects.com
 919.960.6680

Town of Carrboro Space Planning // 203 S Greensboro

203 S Greensboro
 June 20, 2017

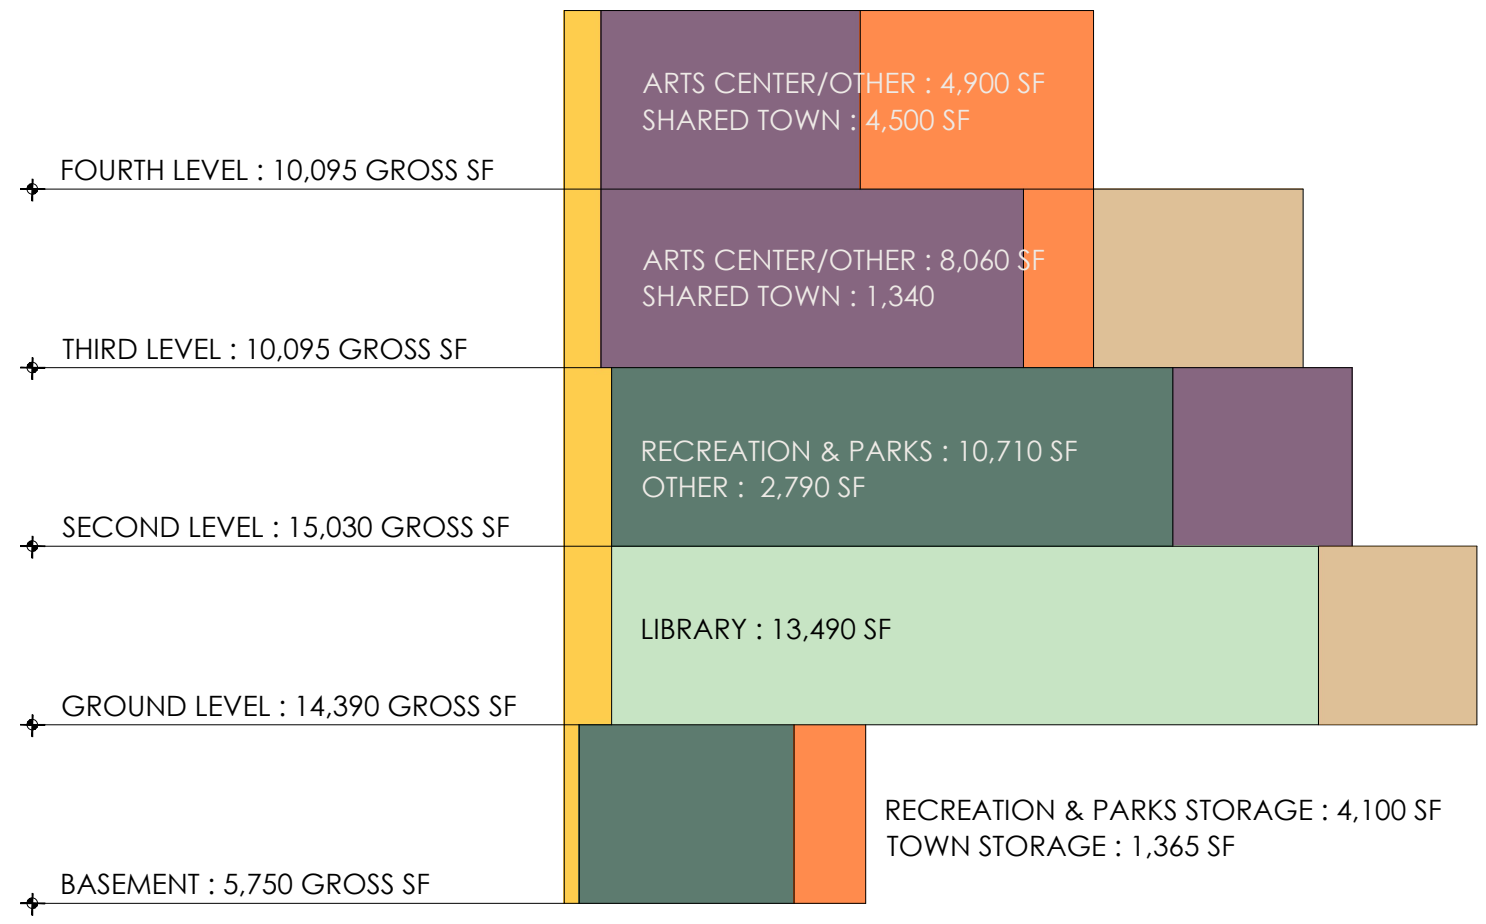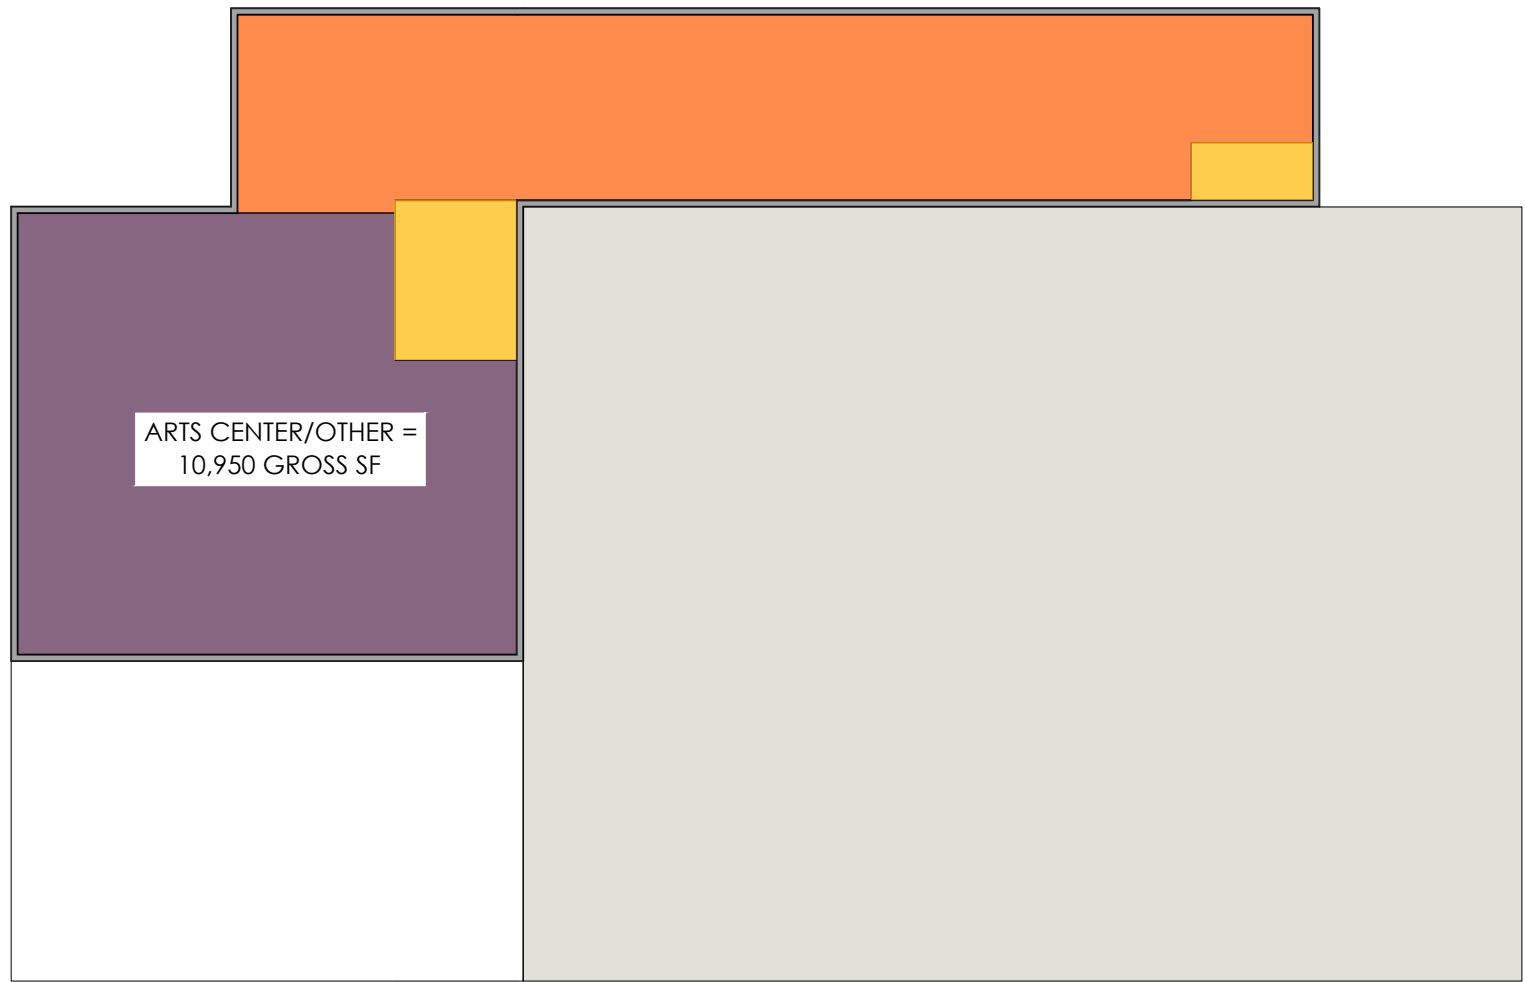


FOURTH LEVEL SCALE: 1" = 30'



TOTAL BUILDING SQUARE FOOTAGE : 55,300SF
TOTAL PARKING : 280 - 300 SPACES

PROGRAM KEY:

 LIBRARY	 ARTS CENTER/OTHER LEASABLE SPACE
 RECREATION AND PARKS	 BUILDING CIRCULATION/SUPPORT
 SHARED TOWN SPACE	 PUBLIC OUTDOOR SPACE


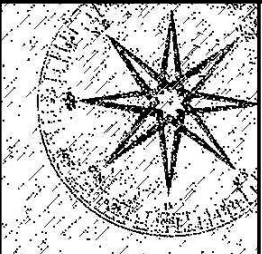


Jim Spencer Architects, PA
103 Lloyd Street, Ground Floor
Carrboro, NC 27510

jimspencerarchitects.com
919.960.6680

Town of Carrboro Space Planning // 203 S Greensboro

203 S Greensboro
June 20, 2017

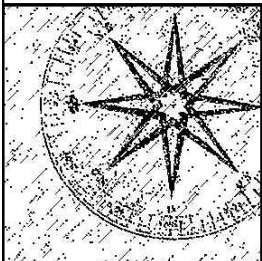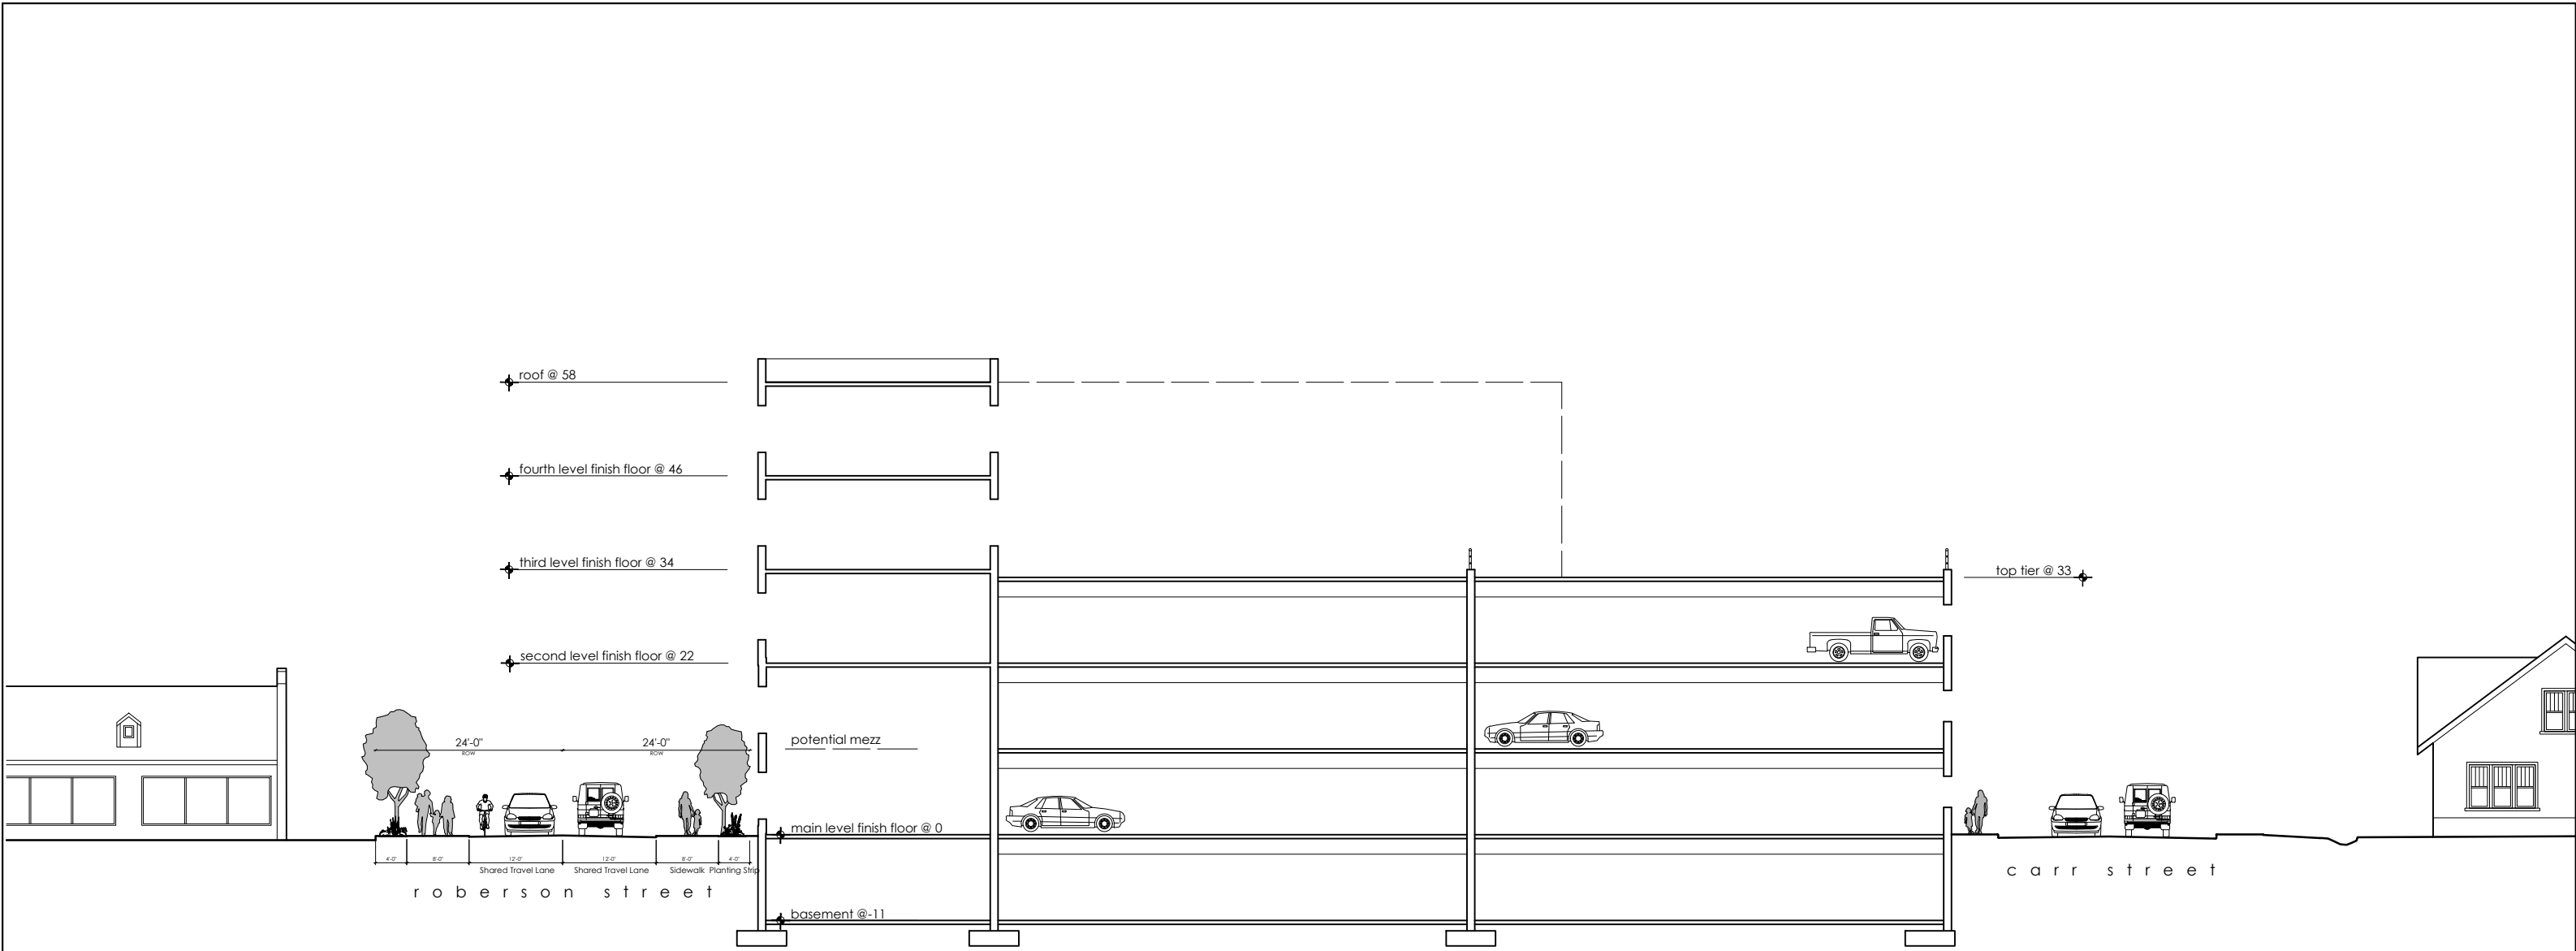


Jim Spencer Architects, PA
 103 Lloyd Street, Ground Floor
 Carrboro, NC 27510

jimspencerarchitects.com
 919.960.6680

Town of Carrboro Space Planning // Roberson Street

203 S Greensboro
 June 20, 2017

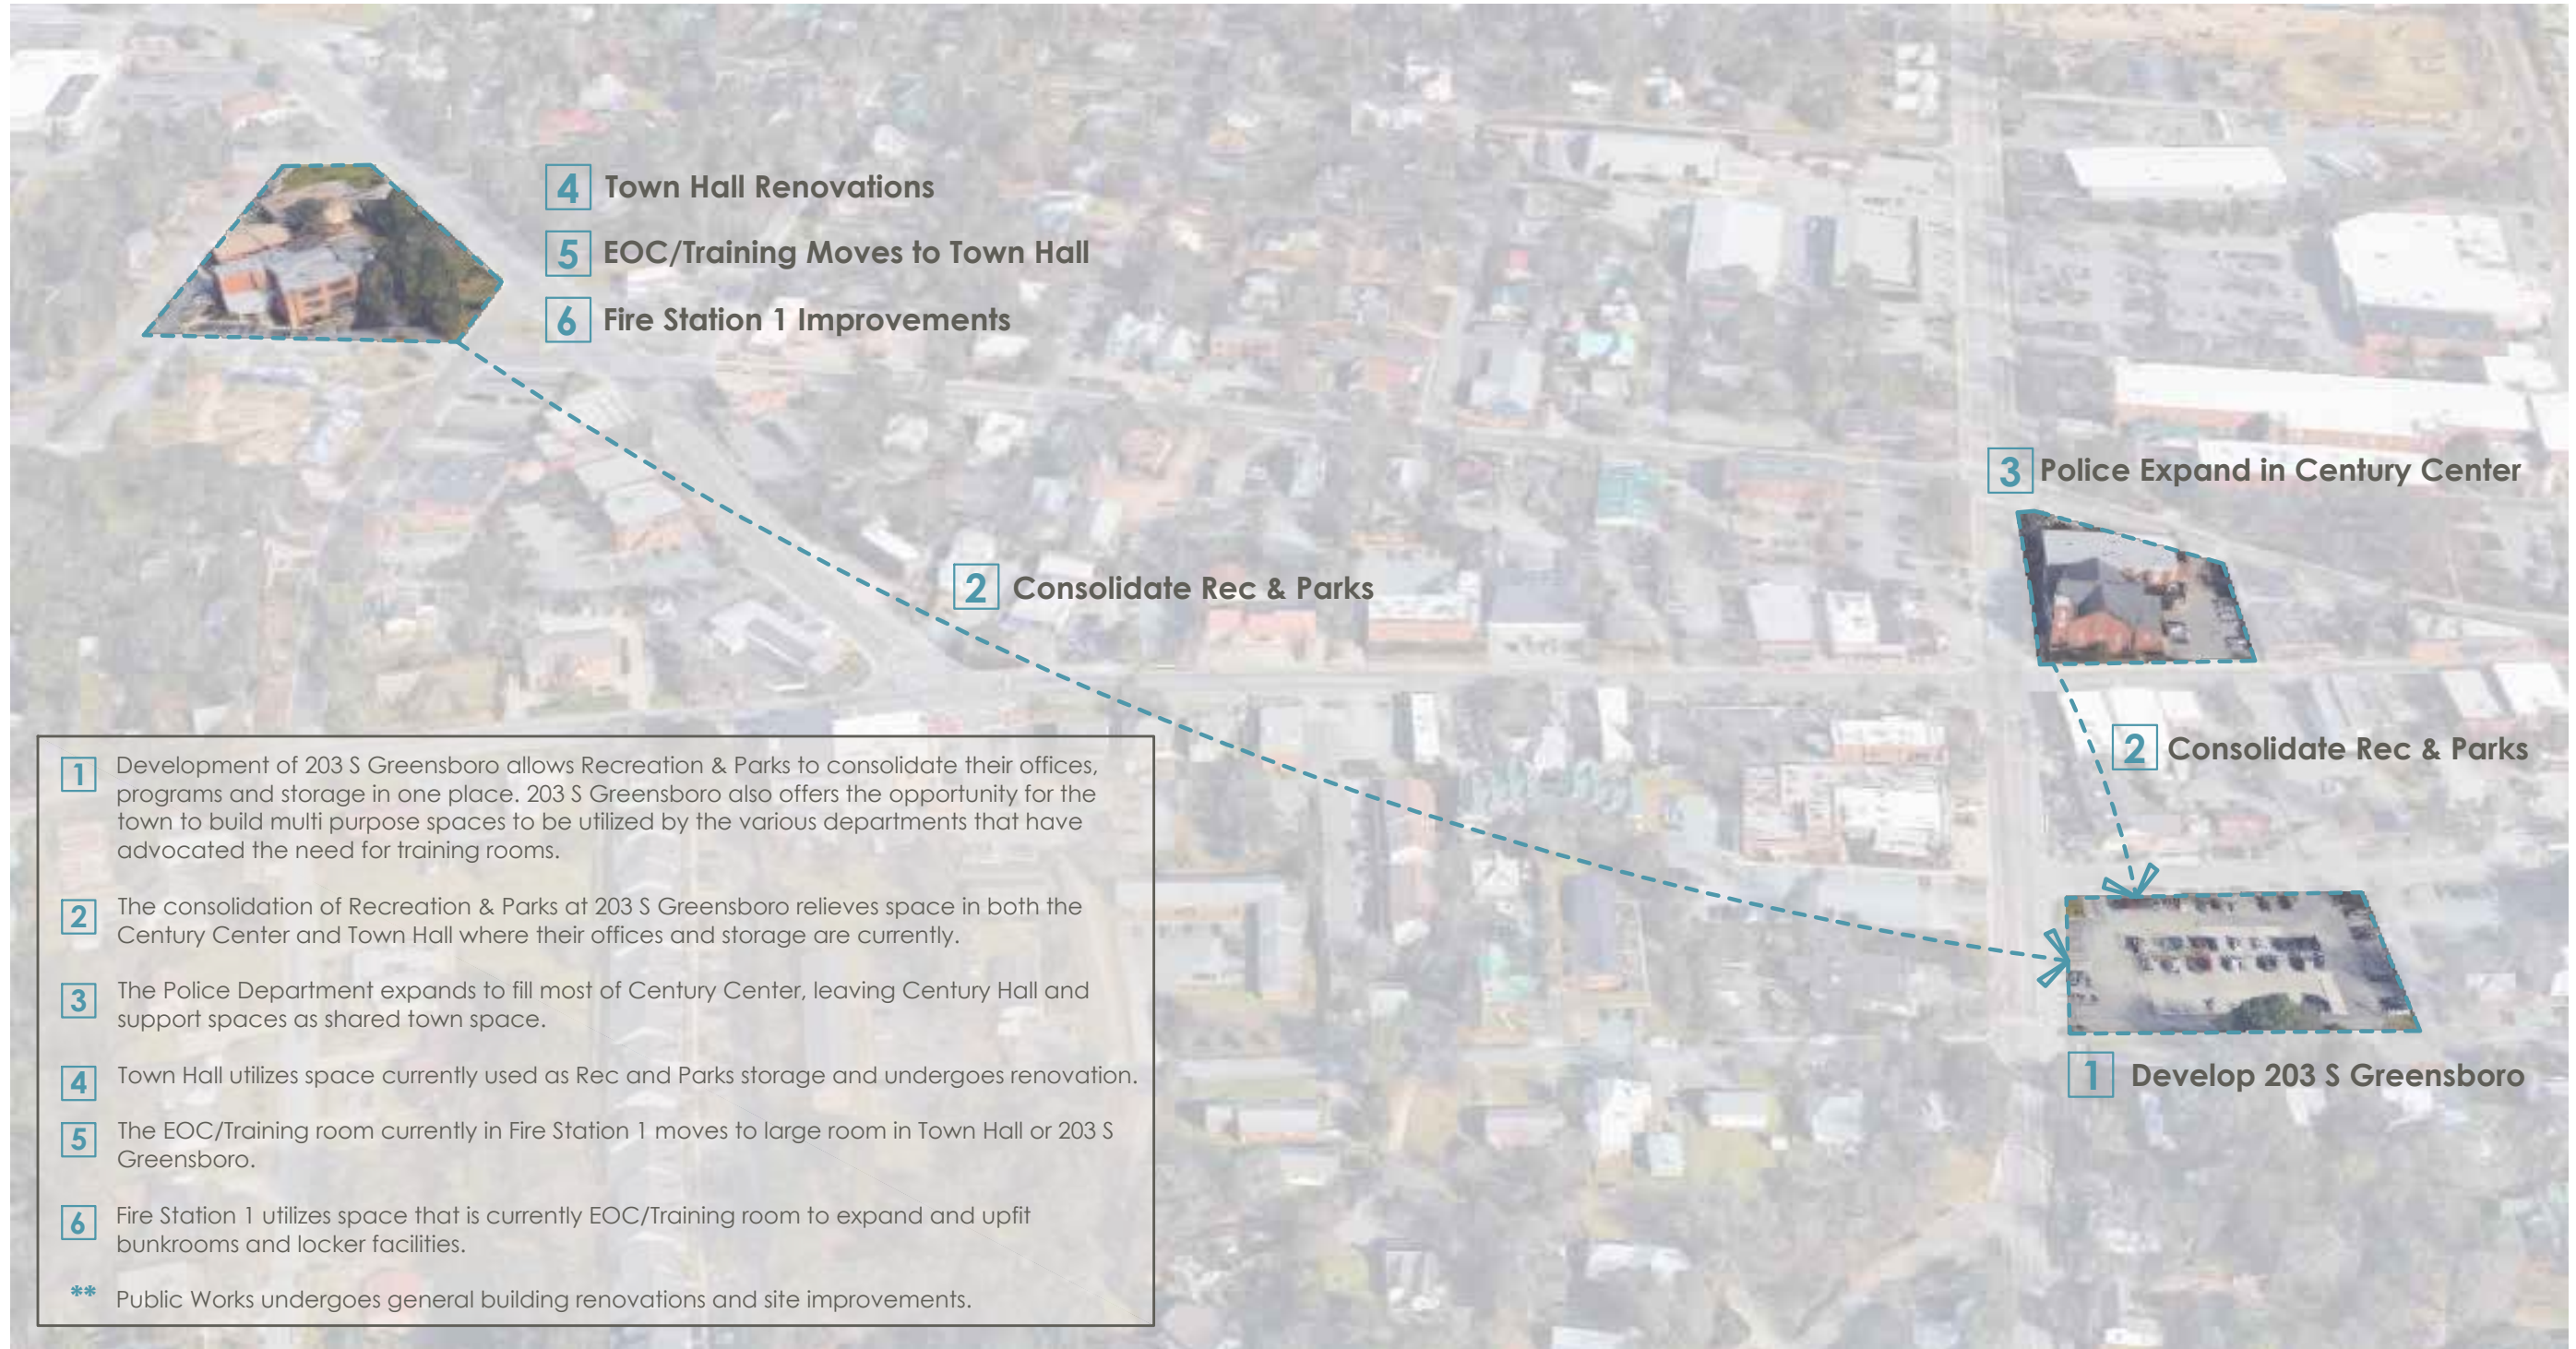

- 4** Town Hall Renovations
- 5** EOC/Training Moves to Town Hall
- 6** Fire Station 1 Improvements


3 Police Expand in Century Center

2 Consolidate Rec & Parks

2 Consolidate Rec & Parks

- 1** Development of 203 S Greensboro allows Recreation & Parks to consolidate their offices, programs and storage in one place. 203 S Greensboro also offers the opportunity for the town to build multi purpose spaces to be utilized by the various departments that have advocated the need for training rooms.
 - 2** The consolidation of Recreation & Parks at 203 S Greensboro relieves space in both the Century Center and Town Hall where their offices and storage are currently.
 - 3** The Police Department expands to fill most of Century Center, leaving Century Hall and support spaces as shared town space.
 - 4** Town Hall utilizes space currently used as Rec and Parks storage and undergoes renovation.
 - 5** The EOC/Training room currently in Fire Station 1 moves to large room in Town Hall or 203 S Greensboro.
 - 6** Fire Station 1 utilizes space that is currently EOC/Training room to expand and upfit bunkrooms and locker facilities.
- ** Public Works undergoes general building renovations and site improvements.

1 Develop 203 S Greensboro

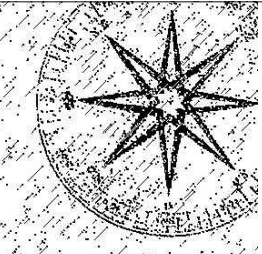

Jim Spencer Architects, PA
 103 Lloyd Street, Ground Floor
 Carrboro, NC 27510
 jimspencerarchitects.com
 919.960.6680

Town of Carrboro Space Planning // Sequencing

Sequencing
 June 20, 2017



Existing Program

Existing


Recreation & Parks : **4,104 SF**
 Police Department : **6,156 SF**
 Shared Town : **6,825 SF**

Proposed


Police Department : **9,179 SF**
 Shared Town : **8,323 SF**
 - Upfit Men's Locker

PROGRAM KEY:

- POLICE DEPARTMENT
- RECREATION & PARKS
- SHARED TOWN SPACE
- FIRE DEPARTMENT
- TOWN GOVT, STAFF & MEETING
- ORANGE COUNTY EMS
- BUILDING CIRCULATION/SUPPORT

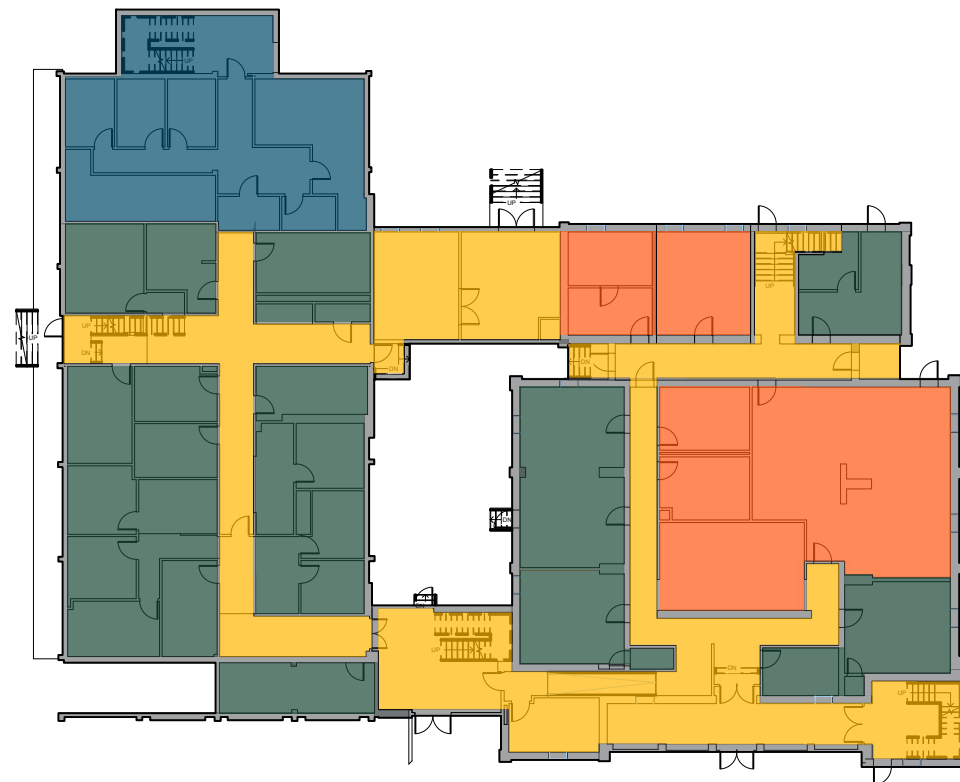

Ground Level

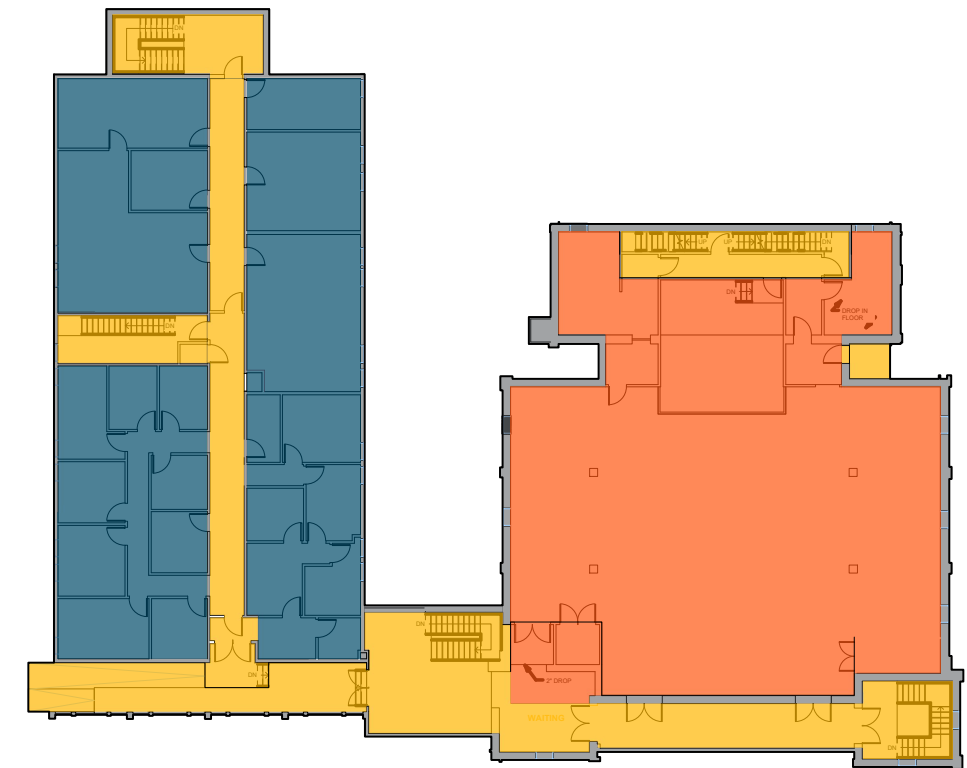

Second Level

Jim Spencer Architects, PA
 103 Lloyd Street, Ground Floor
 Carrboro, NC 27510

jimspencerarchitects.com
 919.960.6680



Proposed Program

Existing


Recreation & Parks : **4,104 SF**
 Police Department : **6,156 SF**
 Shared Town : **6,825 SF**

Proposed


Police Department : **9,179 SF**
 Shared Town : **8,323 SF**
 - Upfit Men's Locker

PROGRAM KEY:

- POLICE DEPARTMENT
- RECREATION & PARKS
- SHARED TOWN SPACE
- FIRE DEPARTMENT
- TOWN GOVT, STAFF & MEETING
- ORANGE COUNTY EMS
- BUILDING CIRCULATION/SUPPORT

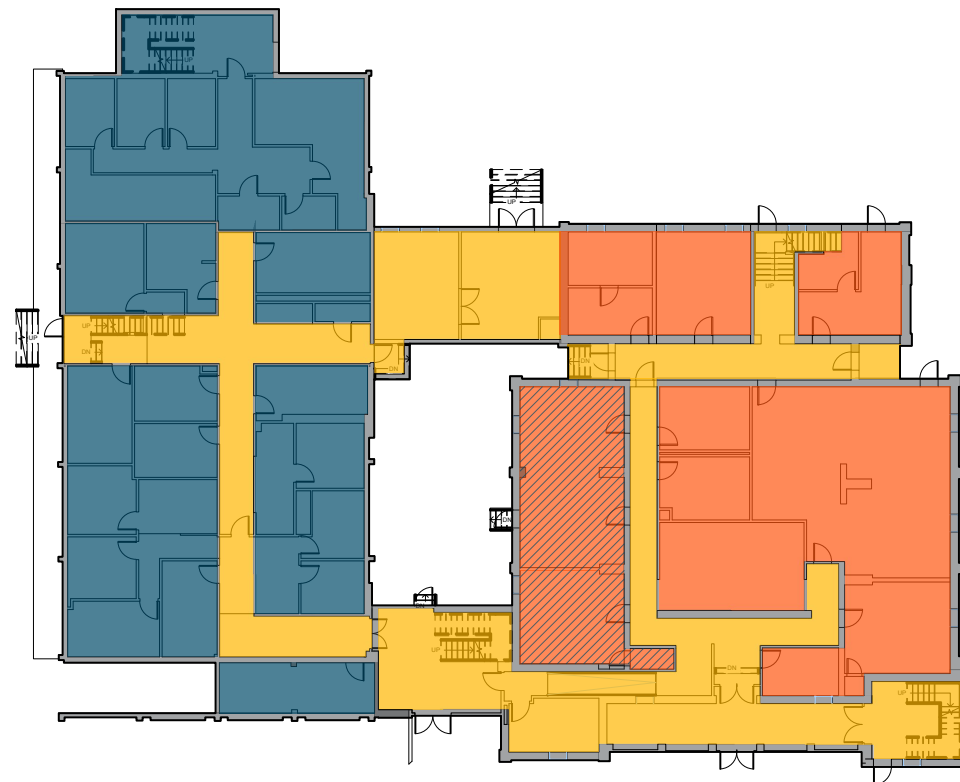

Ground Level

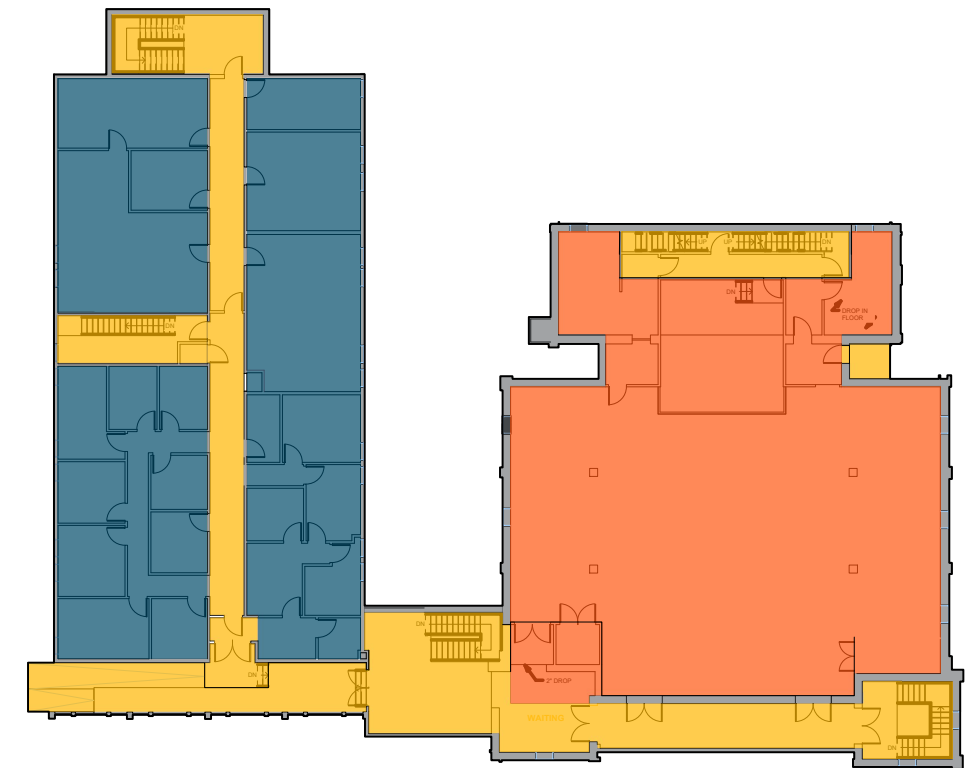

Second Level

Jim Spencer Architects, PA
 103 Lloyd Street, Ground Floor
 Carrboro, NC 27510

jimspencerarchitects.com
 919.960.6680



Existing

Government & Staff : **11,901 SF**
 Recreation & Parks : **3,670 SF**
 Police Department : **269 SF**


Proposed

Government & Staff : **12,621 SF**
 Shared Town : **2,729 SF**
 - Renovation
 - New EOC/Multipurpose/Training


PROGRAM KEY:

- POLICE DEPARTMENT
- RECREATION & PARKS
- SHARED TOWN SPACE
- FIRE DEPARTMENT
- TOWN GOVT, STAFF & MEETING
- ORANGE COUNTY EMS
- BUILDING CIRCULATION/SUPPORT


Existing Program

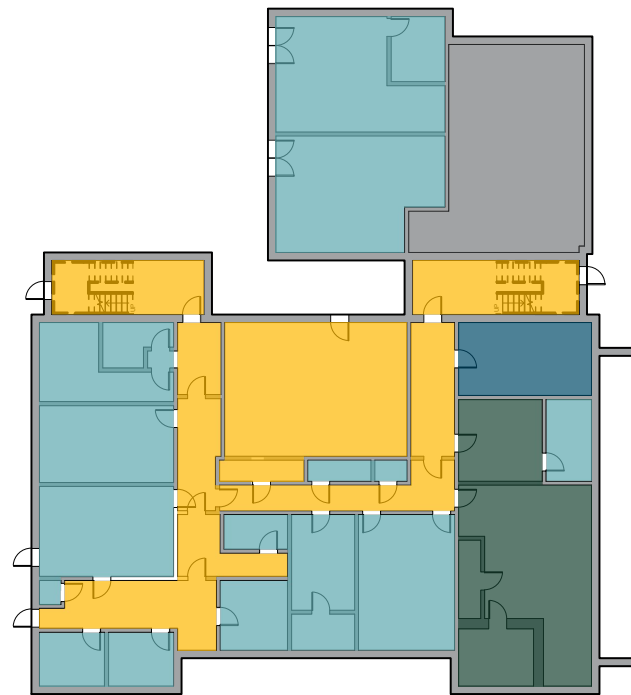

Basement Level

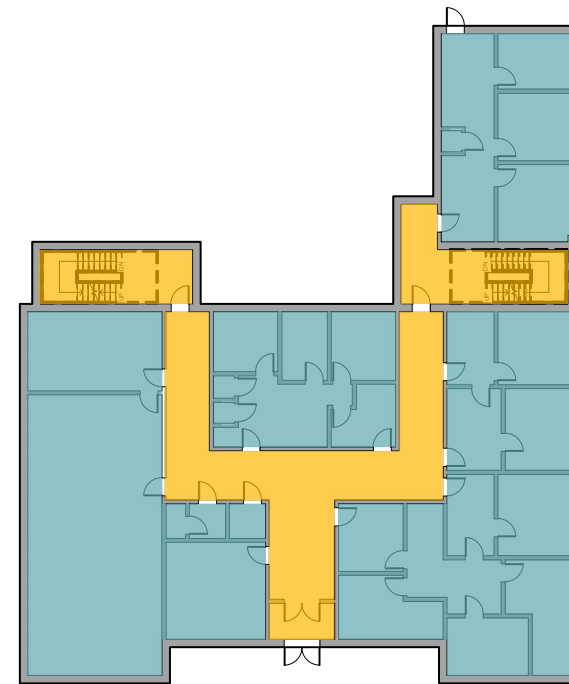

Ground Level

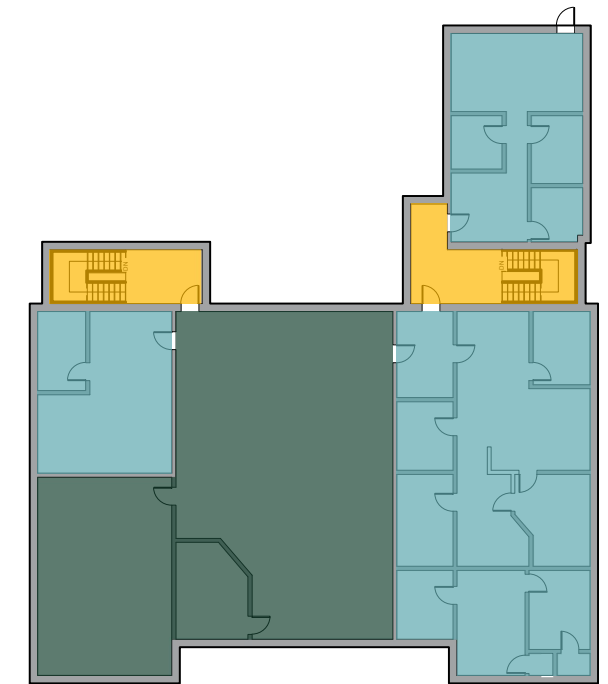

Second Level

Jim Spencer Architects, PA
 103 Lloyd Street, Ground Floor
 Carrboro, NC 27510

jimspencerarchitects.com
 919.960.6680



Proposed Program

Existing


Government & Staff : **11,901 SF**
 Recreation & Parks : **3,670 SF**
 Police Department : **269 SF**

Proposed


Government & Staff : **12,621 SF**
 Shared Town : **2,729 SF**
 - Renovation
 - New EOC/Multipurpose/Training

PROGRAM KEY:


- POLICE DEPARTMENT
- RECREATION & PARKS
- SHARED TOWN SPACE
- FIRE DEPARTMENT
- TOWN GOVT, STAFF & MEETING
- ORANGE COUNTY EMS
- BUILDING CIRCULATION/SUPPORT

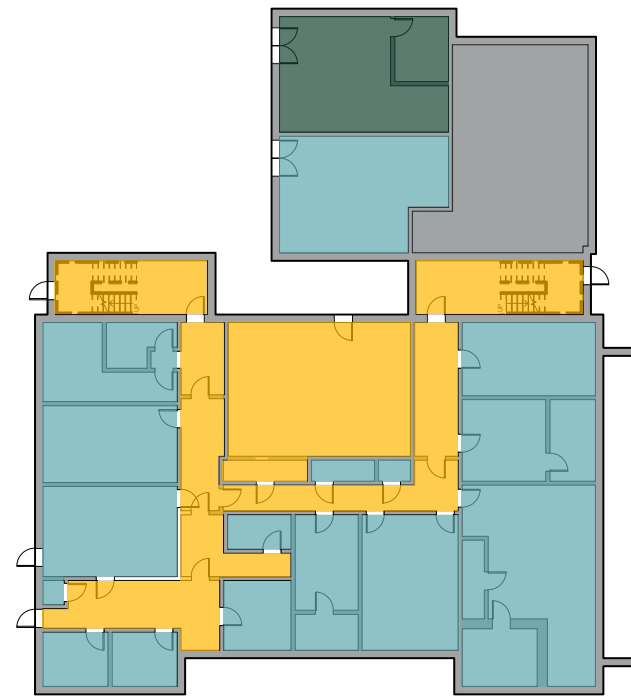

Basement Level

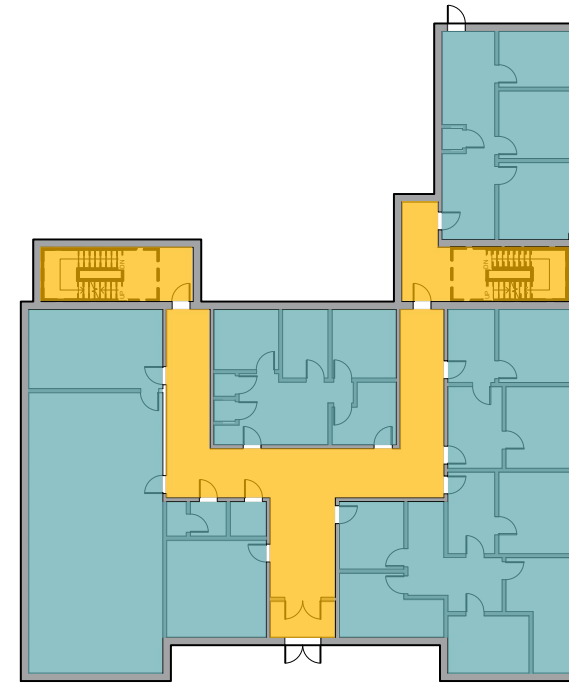

Ground Level

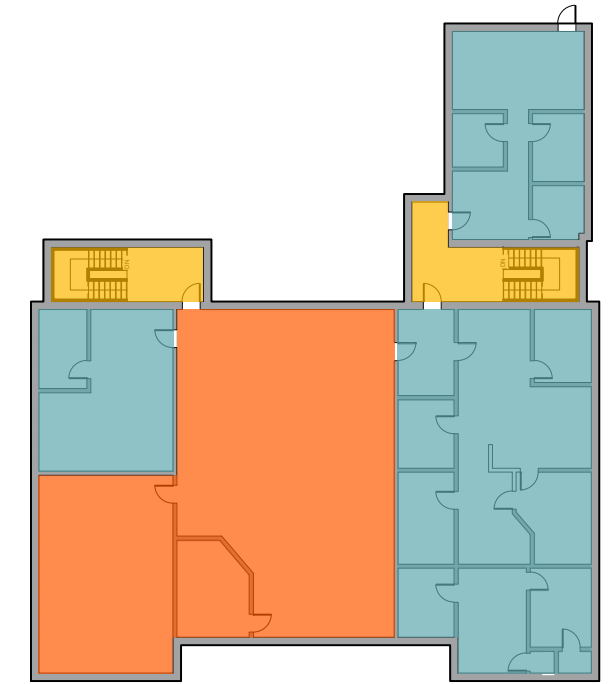

Second Level








Jim Spencer Architects, PA
 103 Lloyd Street, Ground Floor
 Carrboro, NC 27510


jimspencerarchitects.com
 919.960.6680




Existing Program

<u>Existing</u>	
Fire Department :	8,148 SF
OC EMS :	145 SF
<u>Proposed</u>	
Fire Department :	8,148 SF
OC EMS :	145 SF
- EOC/Training Room Relocated	
- Upfit Bunkroom, Locker Rooms and Offices	

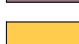
PROGRAM KEY:	
	POLICE DEPARTMENT
	RECREATION & PARKS
	SHARED TOWN SPACE
	FIRE DEPARTMENT
	TOWN GOVT, STAFF & MEETING
	ORANGE COUNTY EMS
	BUILDING CIRCULATION/SUPPORT

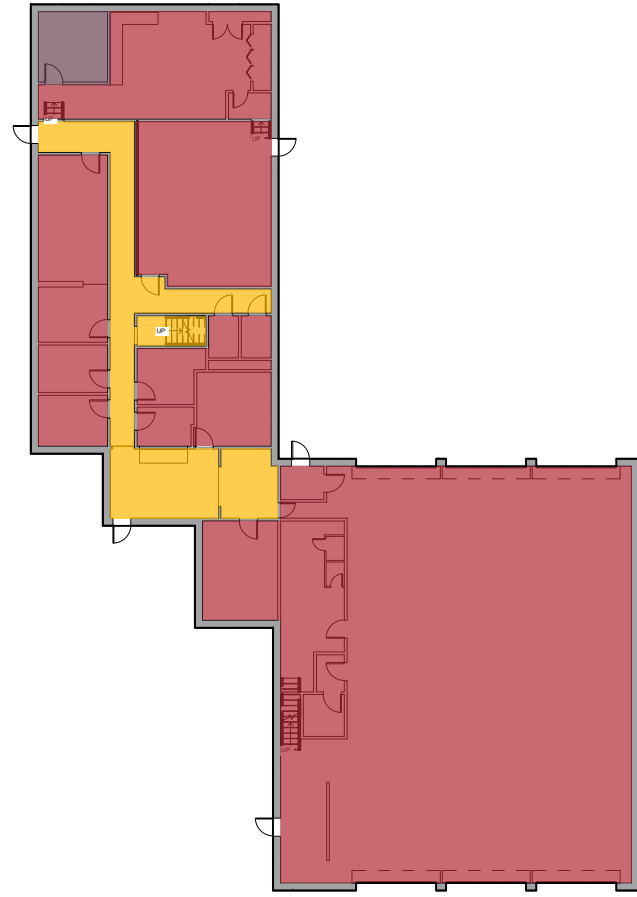

Ground Level

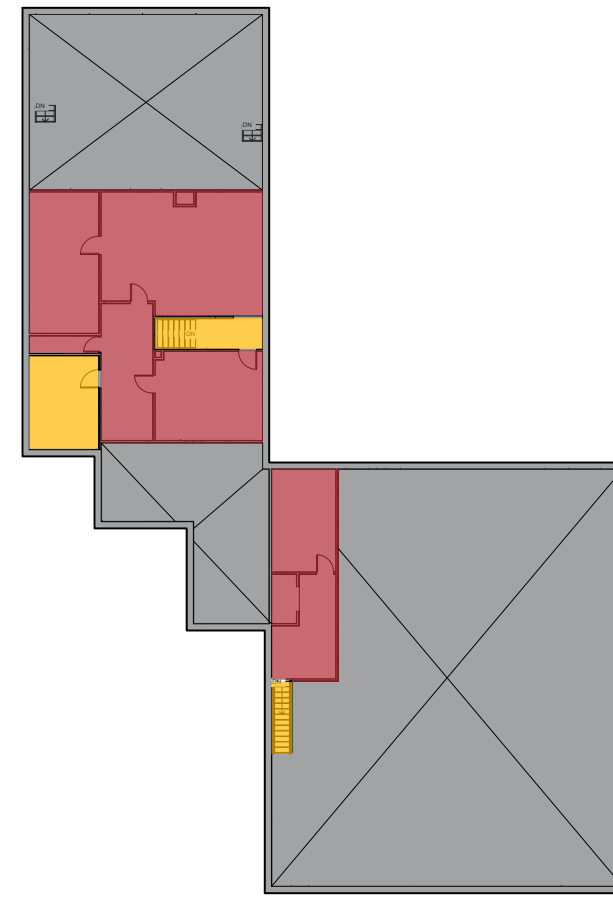

Second Level

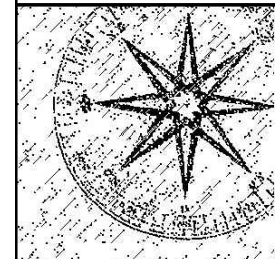








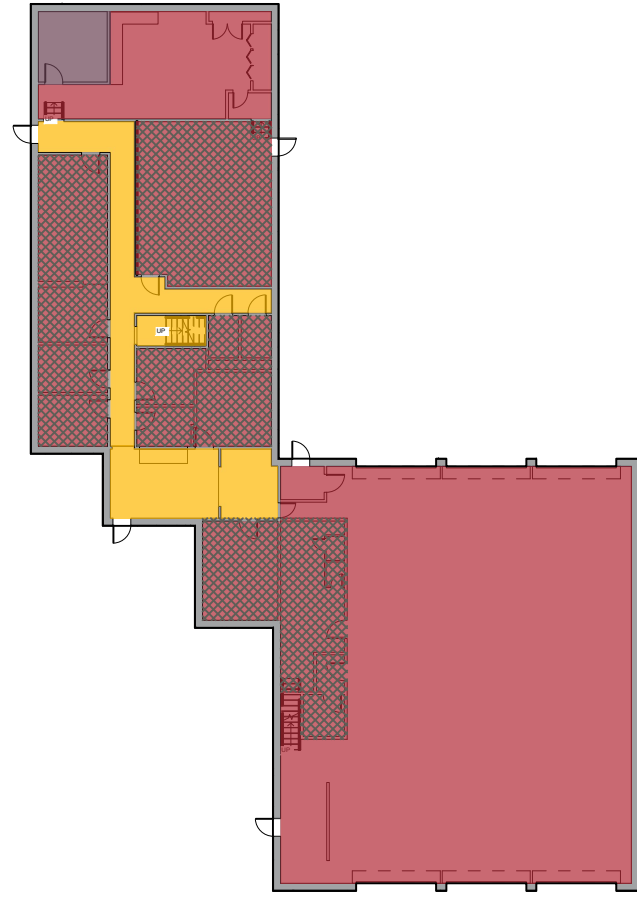
Jim Spencer Architects, PA
 103 Lloyd Street, Ground Floor
 Carrboro, NC 27510
 jimspencerarchitects.com
 919.960.6680




Proposed Program

<u>Existing</u>	
Fire Department :	8,148 SF
OC EMS :	145 SF
<u>Proposed</u>	
Fire Department :	8,148 SF
OC EMS :	145 SF
- EOC/Training Room Relocated	
- Upfit Bunkroom, Locker Rooms and Offices	


PROGRAM KEY:	
	POLICE DEPARTMENT
	RECREATION & PARKS
	SHARED TOWN SPACE
	FIRE DEPARTMENT
	TOWN GOVT, STAFF & MEETING
	ORANGE COUNTY EMS
	BUILDING CIRCULATION/SUPPORT



Ground Level
 RENOVATION

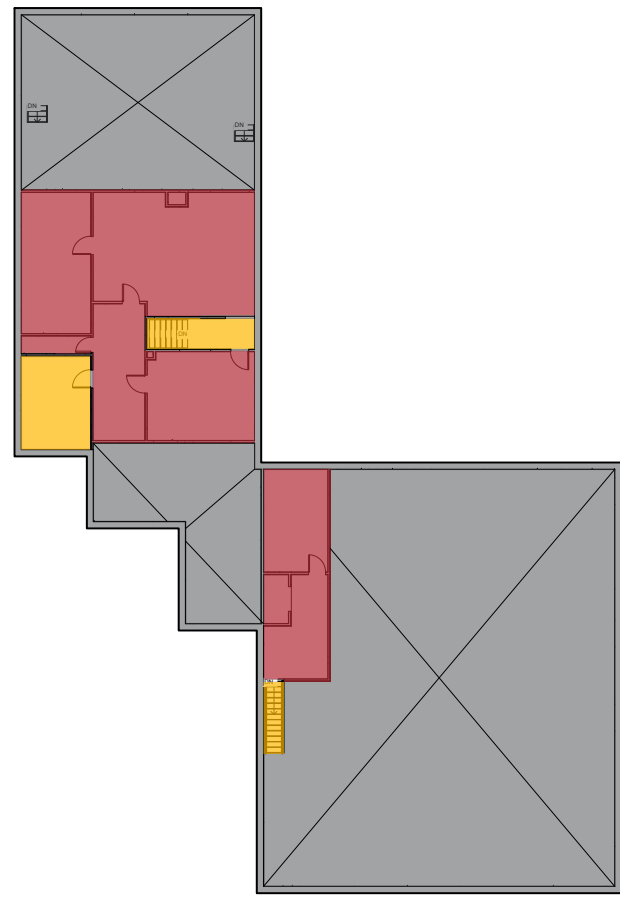

Second Level

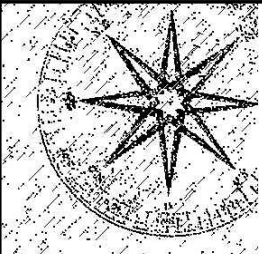

Jim Spencer Architects, PA
 103 Lloyd Street, Ground Floor
 Carrboro, NC 27510
 jimspencerarchitects.com
 919.960.6680



Existing Issues:

- Access during flooding events
- Fleet parking during flooding
- Bathroom/Locker facilities

Proposed:

- Grading and Site Improvements
- New ADA Bathroom
- Locker room upfit


New Butler Building
for Sign Shop

New Employee
Parking

New Parking Area
for Municipal Fleet



Proposed Site Upgrades

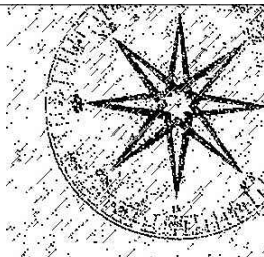

Jim Spencer Architects, PA
103 Lloyd Street, Ground Floor
Carrboro, NC 27510

jimspencerarchitects.com
919.960.6680

Town of Carrboro Architectural Space Planning and Prioritization Project

Task D: Preliminary Opinion of Construction Costs

203 South Greensboro Building Project

General Building Costs ~ 55,000 square feet @ \$ 250/square foot = **\$ 13,750,000**

Note: General Building Costs include Professional Architecture/Engineering Fees (of approximately 7-9% and Construction Contingency of 3-5%)

Breakdown by Use:

- Orange County Southern Branch Library ~ 15,000 Gross square feet = \$ 3,750,000
- Town of Carrboro Recreation & Parks ~ 15,000 Gross square feet = \$ 3,750,000
- Town of Carrboro – Basement storage ~ 5,750 square feet = \$ 1,250,000
- Other Town of Carrboro Space/Lease Space ~ 20,000 gross square feet = \$ 5,000,000

Parking – Structured parking – 280-300 spaces goal
Use \$ 14,000/space for precast deck/\$ 17,250 for cast in place (lower level) = **\$ 4,200,000**

Breakdown by Use:


- Orange County Southern Branch Library = 50 spaces ~ \$ 700,000
- Town of Carrboro Recreation & Parks = 30 spaces ~ \$ 517,500
- Other Town Use = 50 spaces ~ \$ 700,000
- Public parking = 150 spaces ~ \$ 2,100,000 OR
- Other project use – 150 spaces ~ \$ 2,100,000

Site Improvements/Utilities – placeholder = \$ 500,000
Includes site demolition, grading, storm water treatment, sidewalks and flatwork, paving, landscaping

Total 203 South Greensboro Project Costs (exclusive of FFE) - \$ 18,450,000

Other Costs – FFE (Furniture, Fixtures, Equipment) –

- Orange County ~ \$ 750,000
- Town of Carrboro ~ \$ 250,000
- Other Use FFE – unknown at this time

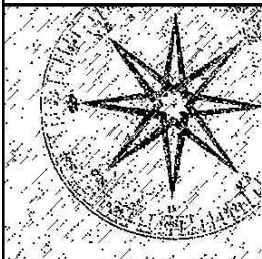

Jim Spencer Architects, PA
103 Lloyd Street, Ground Floor
Carrboro, NC 27510

jimspencerarchitects.com
919.960.6680

Other Town of Carrboro Facilities:

Century Center Renovations – Existing Total 23,276 square feet

- General Building Renovations
 - Accessibility upgrades
 - Roofing upgrades
 - Painting/exterior maintenance
- Police Department Renovations
 - Scope of Work:
 - Re-work existing floor plan including Recreation & Parks space and Police Space to accommodate police functions.
 - Project Goals –
 - Build larger and more functional training room
 - Separate public entries/check-in/waiting from secure police functions
 - Upgrade shower/locker facilities – more toilets/shower stalls
 - Secure storage for evidence, weapons, etc.
 - More secure parking area
- Upgrades to Century Hall and Other Town of Carrboro Spaces
 - Renovate existing spaces (perhaps Cybrary or other) into better pre-function spaces

Century Center Renovations – Estimated Renovation Costs - \$ 1,000,000 - \$ 1,500,000

Carrboro Town Hall – Existing Total 19,328 square feet

- General Building Renovations – Two Tiers of Renovation
 1. Baseline Life Safety Renovation
 - Sprinkler entire building
 - Accessibility upgrades (elevator tower, etc)
 - Roof and other building maintenance essentials (façade)
 2. Full Historic Renovation – above work + below
 - Structural upgrades required to use old auditorium as assembly space
 - Rework existing windows/doors – return building to historic – US Department of Interior Standards
 - Electrical, Mechanical, Plumbing and Energy Efficiency Upgrades
 - Lead Paint and Other Hazardous Materials Testing and Removal (upstairs primarily)
- Relocate Recreation & Parks Storage
 - Remove storage, with exception of things used for Town Commons events

Carrboro Town Hall Renovations – Estimated Renovation Costs - \$ 1,500,000 - \$ 4,000,000

Jim Spencer Architects, PA
103 Lloyd Street, Ground Floor
Carrboro, NC 27510

jimspencerarchitects.com
919.960.6680

Town of Carrboro Fire Station 1 – Existing Total 9,710 square feet

- General Building Renovations
 - Accessibility (in conjunction with Town Hall project)
 - Add storage everywhere possible

- Renovate/move existing bunkrooms
 - Potential use of existing training room for bunkroom or other use

- Move/renovation Training/EOC room
 - Move to 203 South Greensboro Street site or use newly renovated auditorium room

- Renovation of Locker Rooms
 - Renovate/expand locker rooms for added security and privacy

- Renovation of Office Areas
 - Renovate office areas to add privacy capability

Town of Carrboro Fire Station 1 – Estimated Renovation Costs - \$ 400,000 - \$ 700,000

Town of Carrboro Public Works – Existing Total 8,300 square feet + 8,100 square feet support

- General Building Renovations
 - Finishes upgrades, paint, new flooring, lighting upgrades

- Renovate Toilet Rooms/Locker Rooms
 - Accessible toilets/showers and accessible public toilet facilities

- Outdoor Large Vehicle Parking/Storm Water Mitigation
 - This needs further study, but moving large vehicle parking to existing area of sign shop is a potential idea.
 - New small metal building adjacent to existing building could house larger sign shop and storage areas, plus accessible toilet facilities.
This would free space for truck/large vehicle parking

Town of Carrboro Public Works – Estimated Renovation Costs - \$ 400,000 - \$ 500,000