


301 W. MAIN ST.
CARRBORO, NC 27510
919-918-7325
CONTACT:
TINA MOON
PLANNING ADMINISTRATOR

**JONES CREEK
GREENWAY
TIP #C-5181**

PLANS PREPARED BY:

1223 Jones Franklin Rd.
Raleigh, N.C. 27606
License No. F-0377
Bus: 919 851 8077
Fax: 919 851 8107

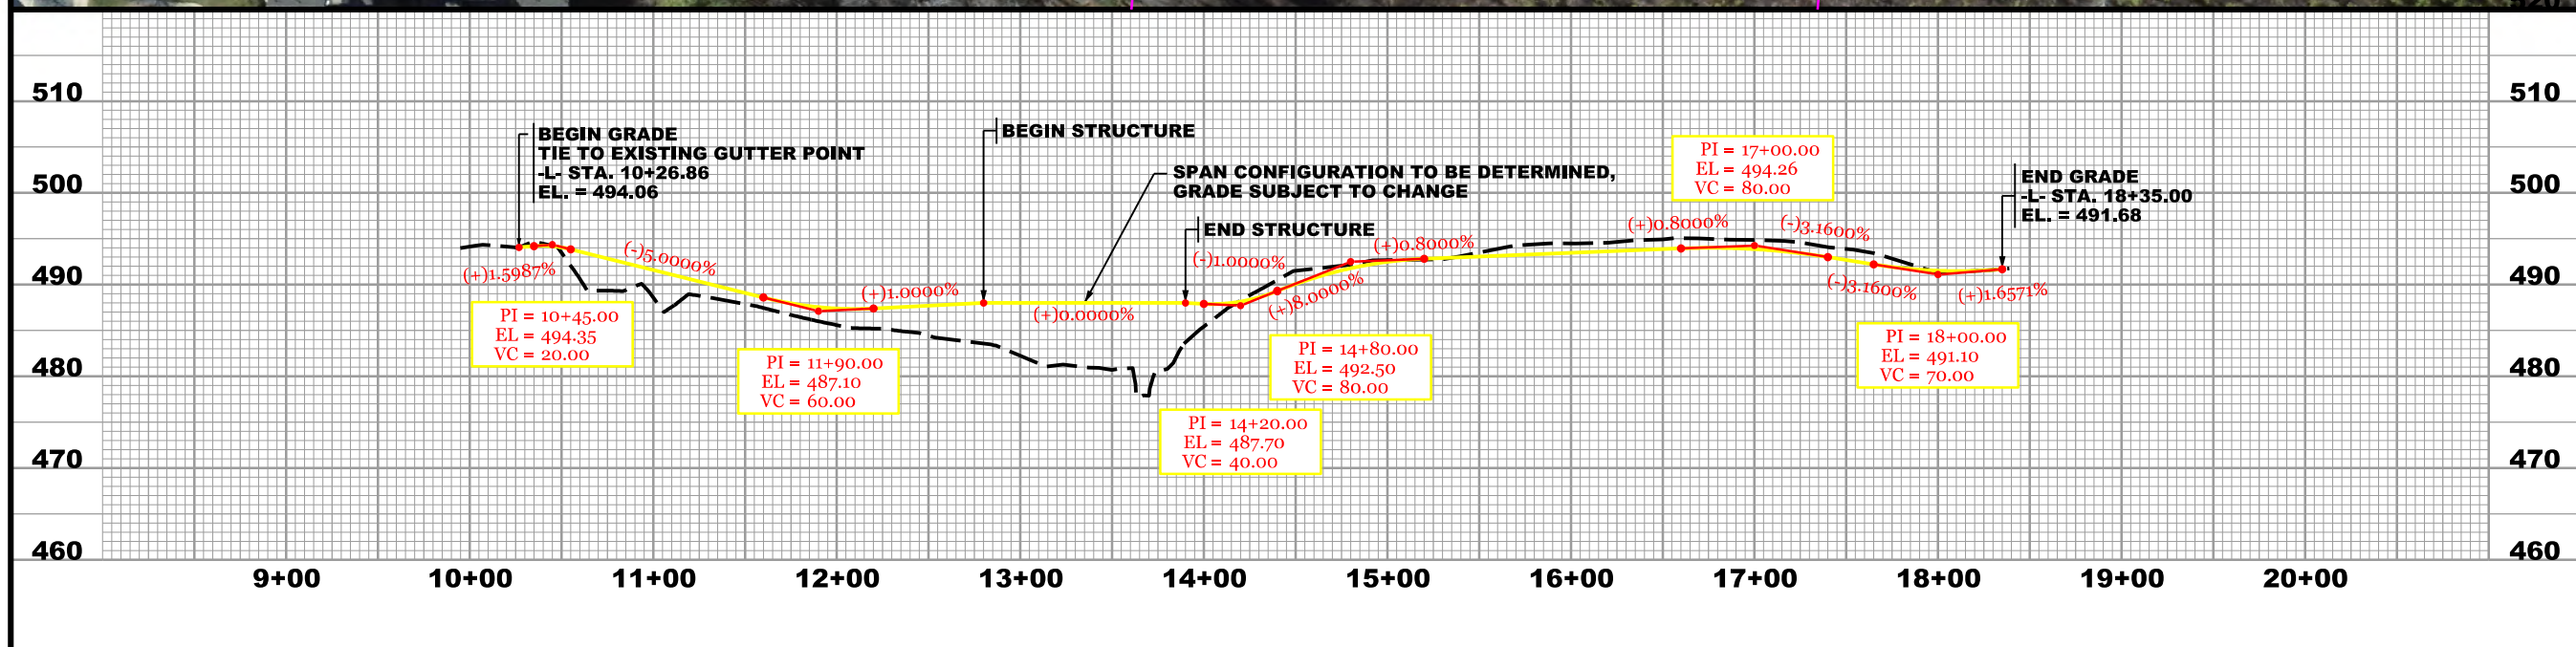

INCOMPLETE PLANS
Do not use for construction

DOCUMENT NOT CONSIDERED FINAL UNLESS ALL SIGNATURES COMPLETED

DATE: APRIL 9, 2019

REVISIONS:

NO.	DATE

WEI PROJECT NO.:
19336.01

SCALE: 1"=50'

4