



5915 Farrington Road, Suite 104, Chapel Hill, NC 27517

919-403-1400 Fax: 919-403-1499

Accounting Office, PO Box 83, Pinehurst, North Carolina 28370 1-877-420-9320 (toll free)

todd@casnc.com / www.casnc.com

May 30, 2014

Re: 303 Hogan Hills Application

Dear Mr. Patel:

Your Application that was submitted to the Board on May 5, 2014 has been approved with the following condition:

- There will be an eight foot undisturbed buffer between the lot and the homes along Dairy Glen. This is the left side of the property when facing it from the street.


Any modifications to your project must be submitted to CAS, Inc. and approved by the Board. Included with this letter is the copy of the application that was submitted and we will send this signed letter to the Town of Carrboro, Attention Jeff Kleaveland.

Please contact me at 919-403-1400 if I can answer any questions for you.

Yours truly,


Todd Petherbridge CMCA ® AMS ®
Community Manager

Brian Lange
Board President

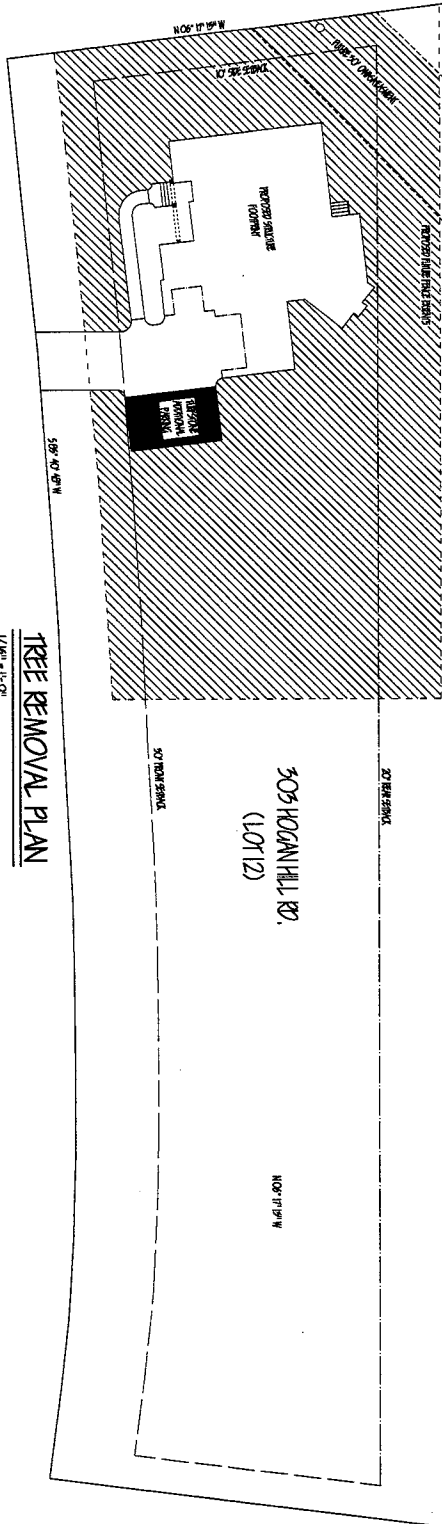

TREE REMOVAL PLAN

1/8" = 1'-0"

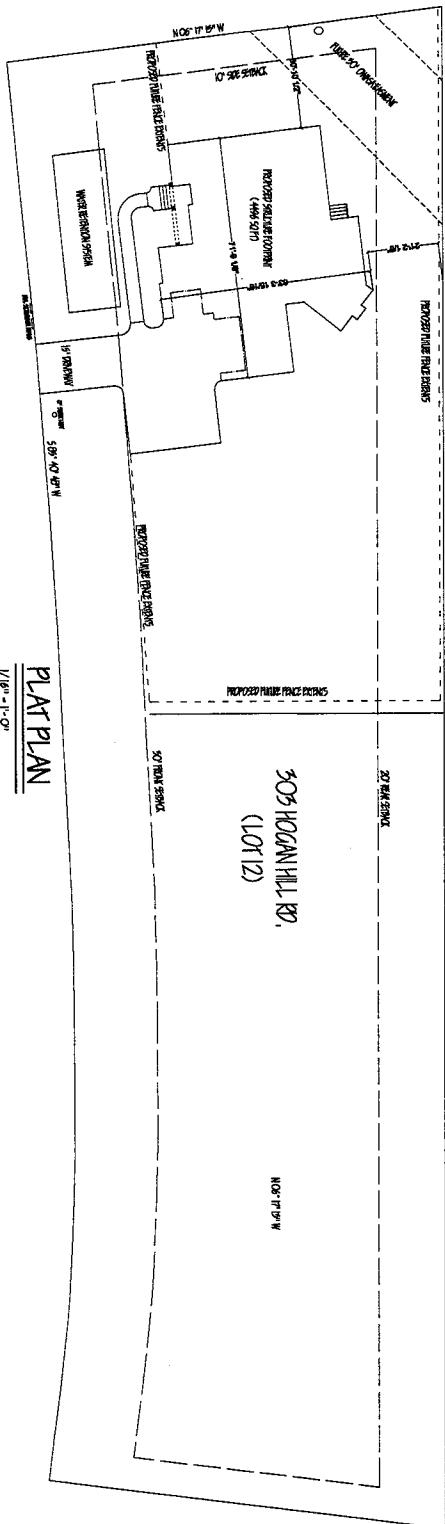

PLAT PLAN

1/8" = 1'-0"

douglas jones
ARCHITECT
100 S. Main Street
Chapel Hill, NC 27514
919.308.2894

http://www.douglasjones.com

SOLARC
DESIGN BUILD LLC.

YOGESHBHAI & AMISHA PATEL
305 HOGAN HILL RD.
CHAPEL HILL, NC

SHEET COMMENTS

DATE: 10/10/10



SHEET NO.
P.L.O.