

xerrajeros.com
architectmolina@gmail.com
9194288538

115 South Peak Dr.
Carrboro, NC 27510

Designer:

Christian Molina

Client:


Pamela Williams

Drawings:


reasonable acomodation

Date Issued:

08.30.2023

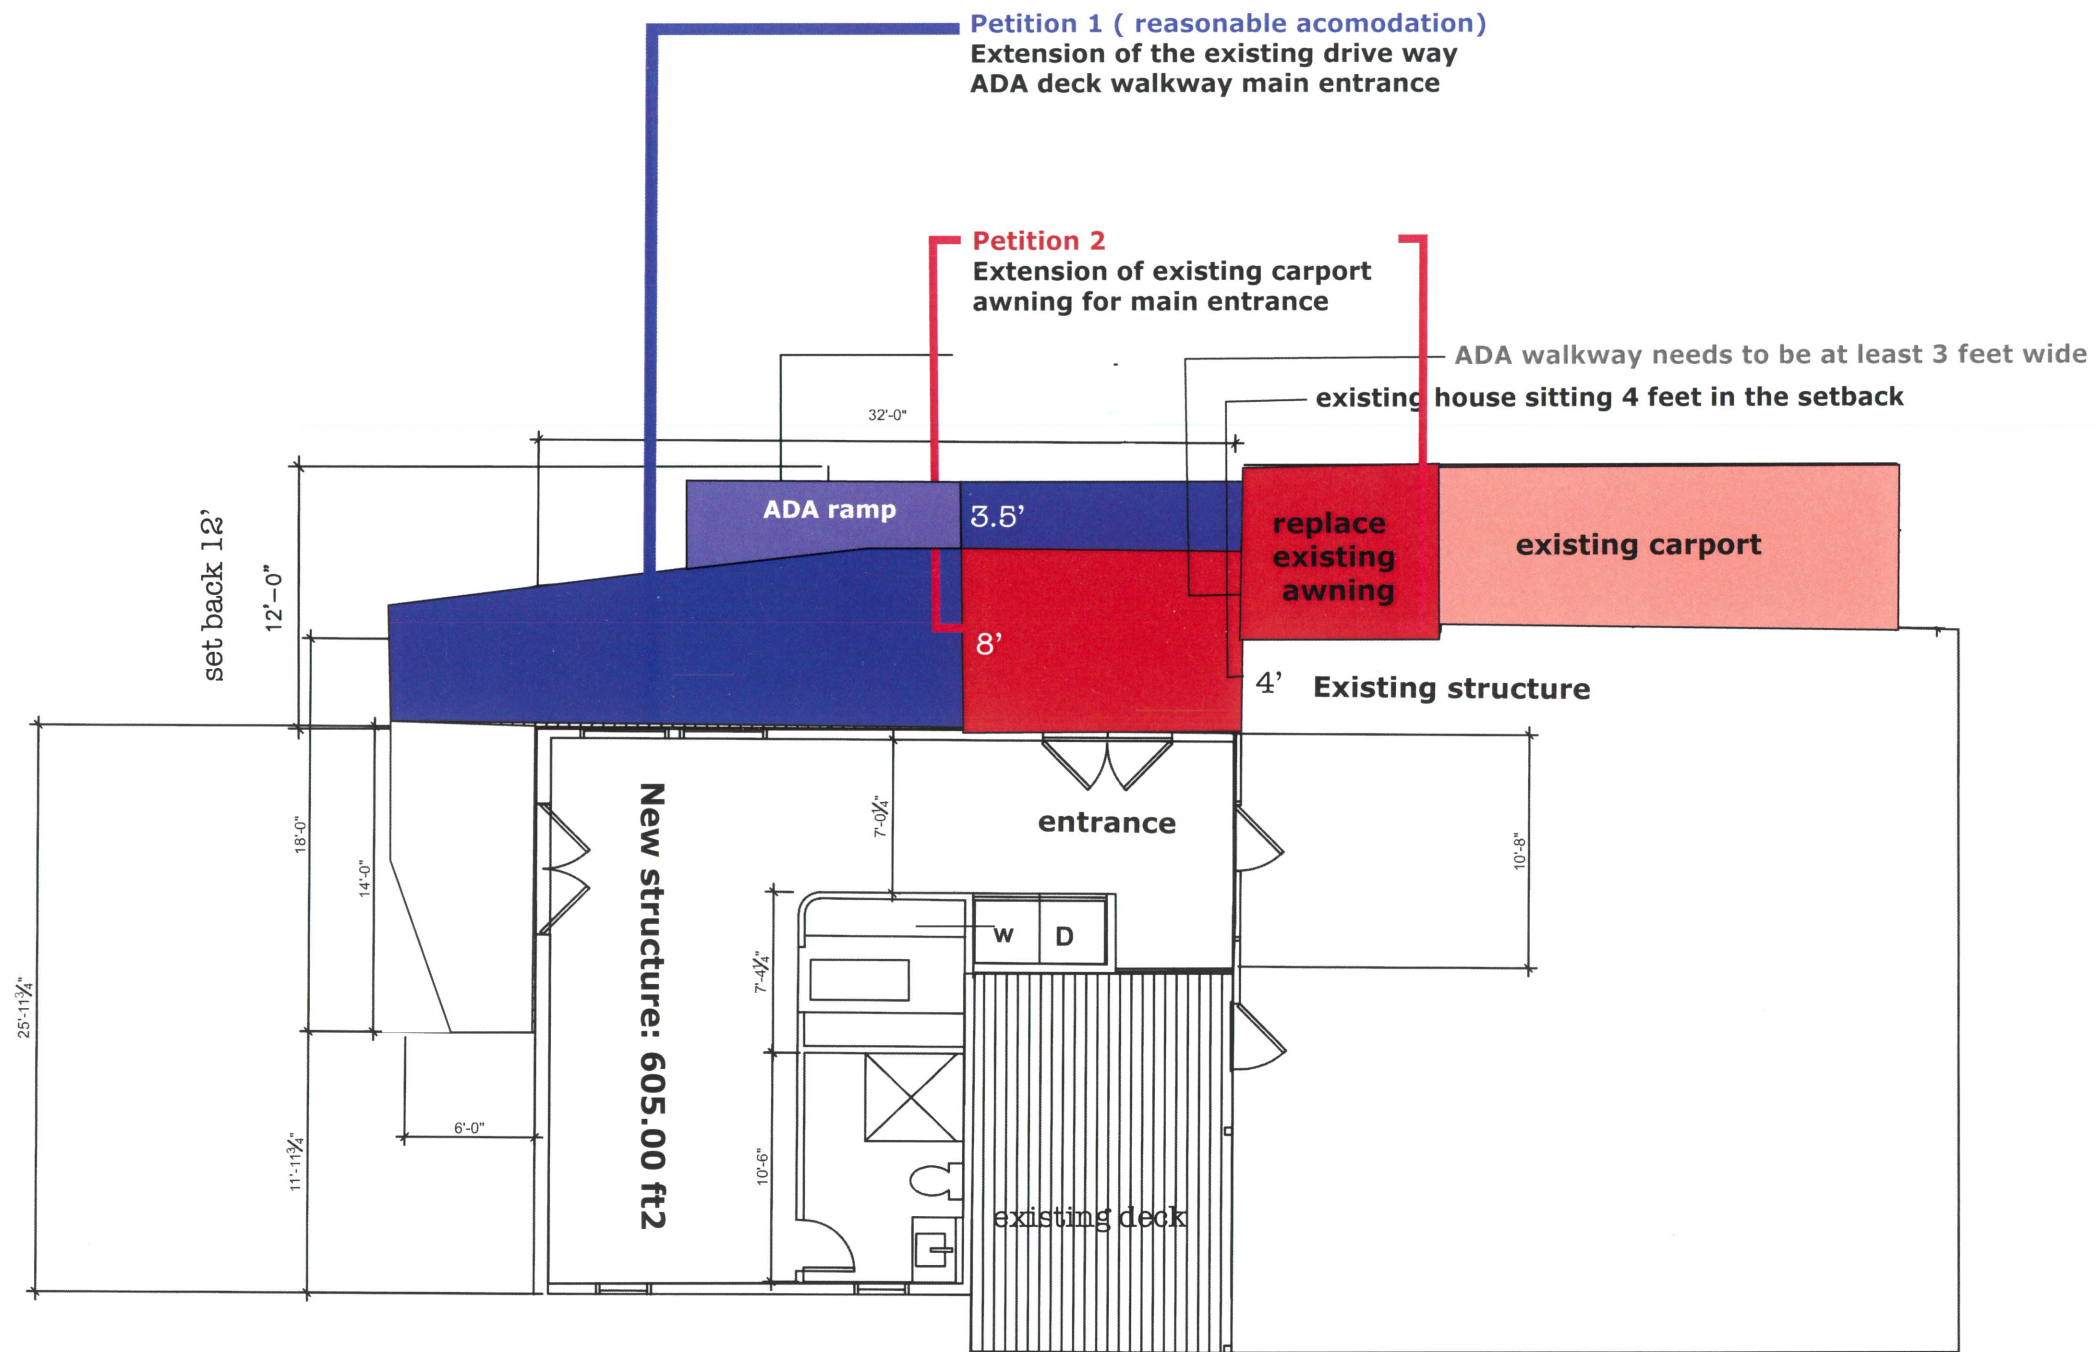

scale

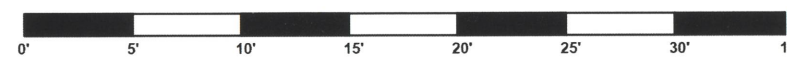



xerrajeros.com
architectmolina@gmail.com
9194288538

115 South Peak Dr.
Carrboro, NC 27510

Designer:

Christian Molina

Client:

Pamela Williams

Drawings:

reasonable acomodation

Date Issued:

08.30.2023





xerrajeros.com
architectmolina@gmail.com
9194288538

115 South Peak Dr.
Carrboro, NC 27510

Designer:

Christian Molina

Client:


Pamela Williams

Drawings:


reasonable acomodation

Date Issued:

08.30.2023

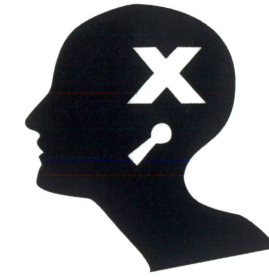

Pamela Williams Suite
504 Davis Road Residence
Carrboro, NC

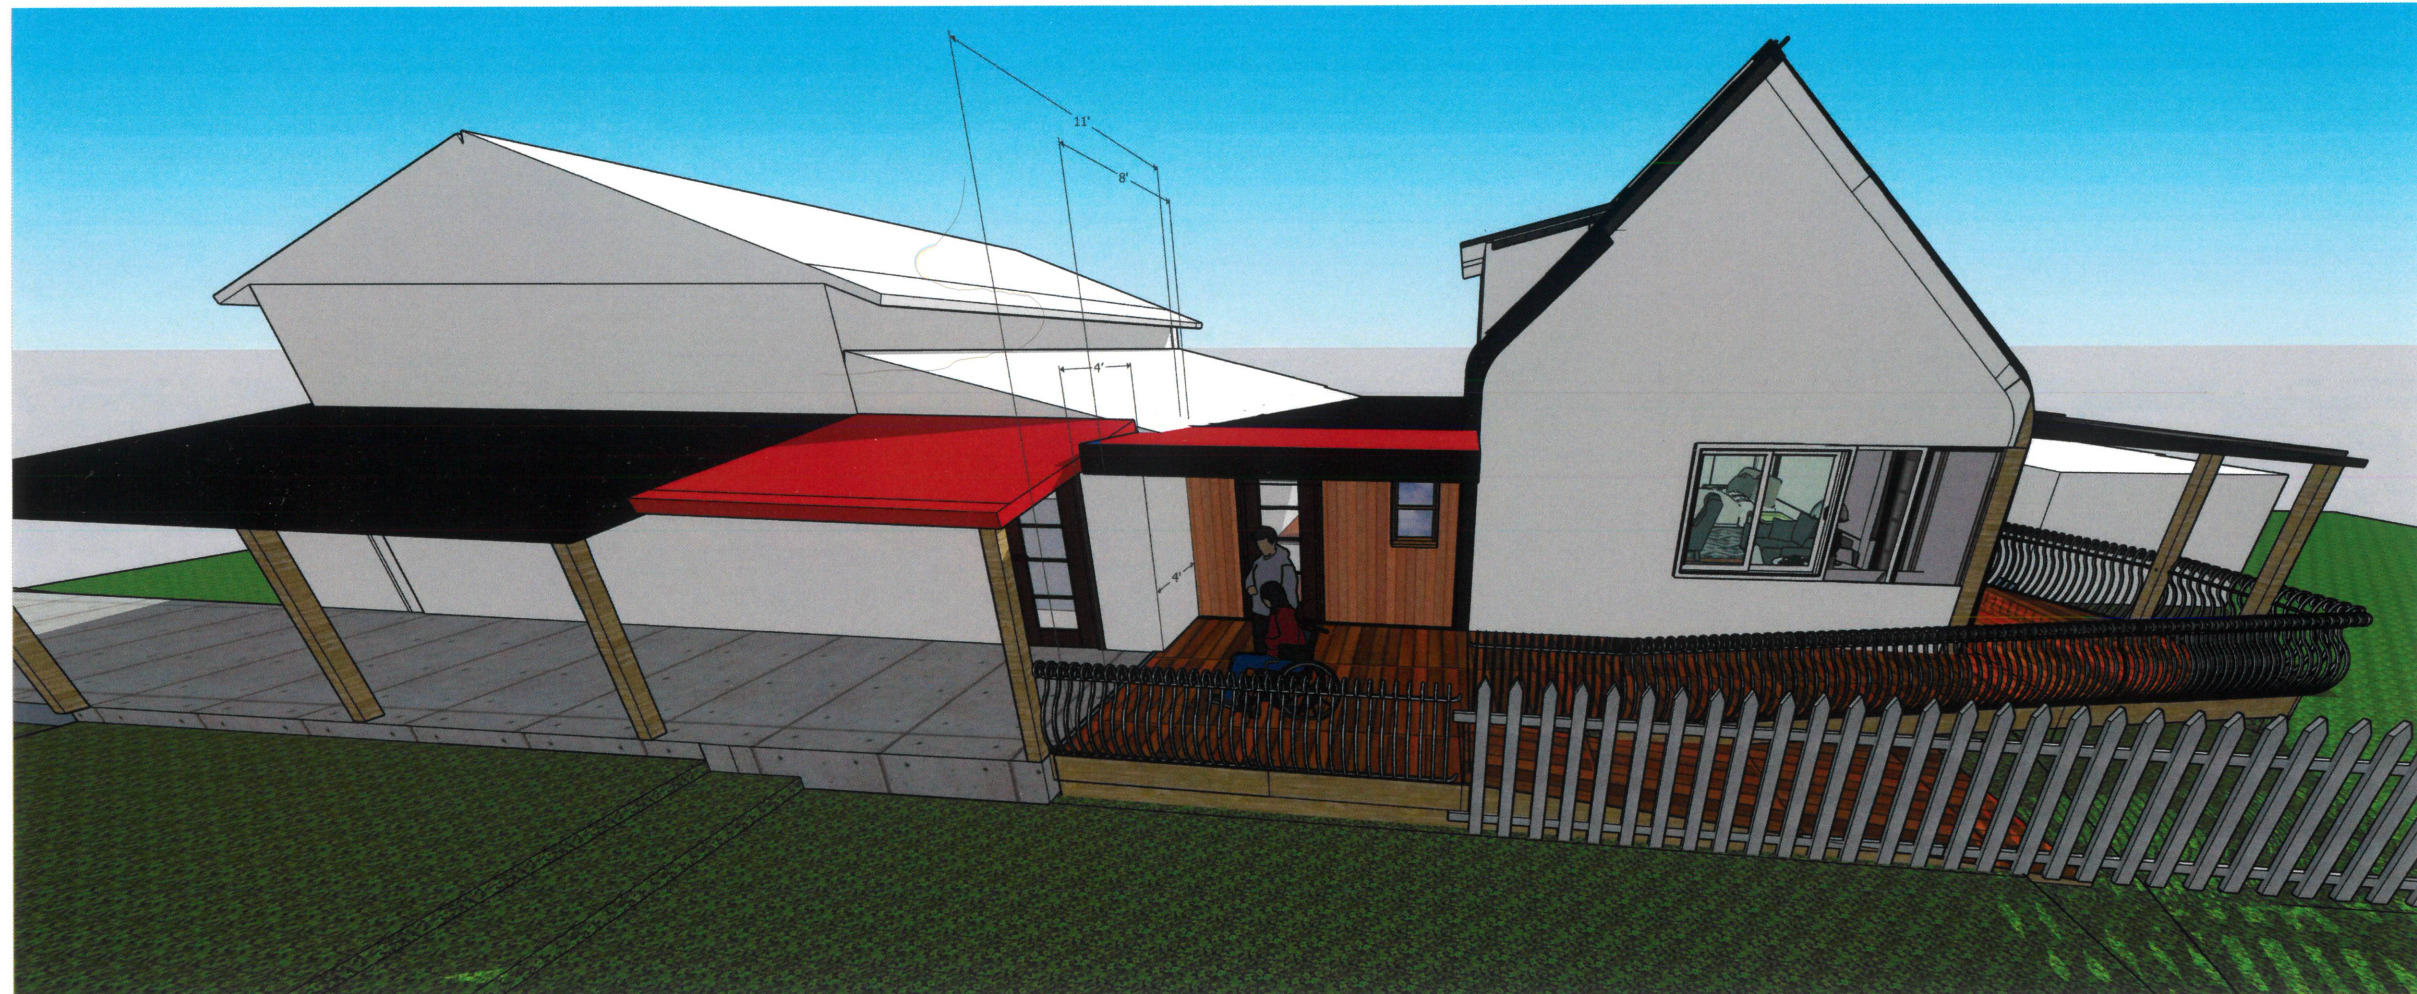



xerrajeros.com
architectmolina@gmail.com
9194288538

115 South Peak Dr.
Carrboro, NC 27510

Designer:

Christian Molina

Client:

Pamela Williams


Drawings:



**reasonable acomodation
special exemption**

Date Issued:

08.30.2023

Engineer:

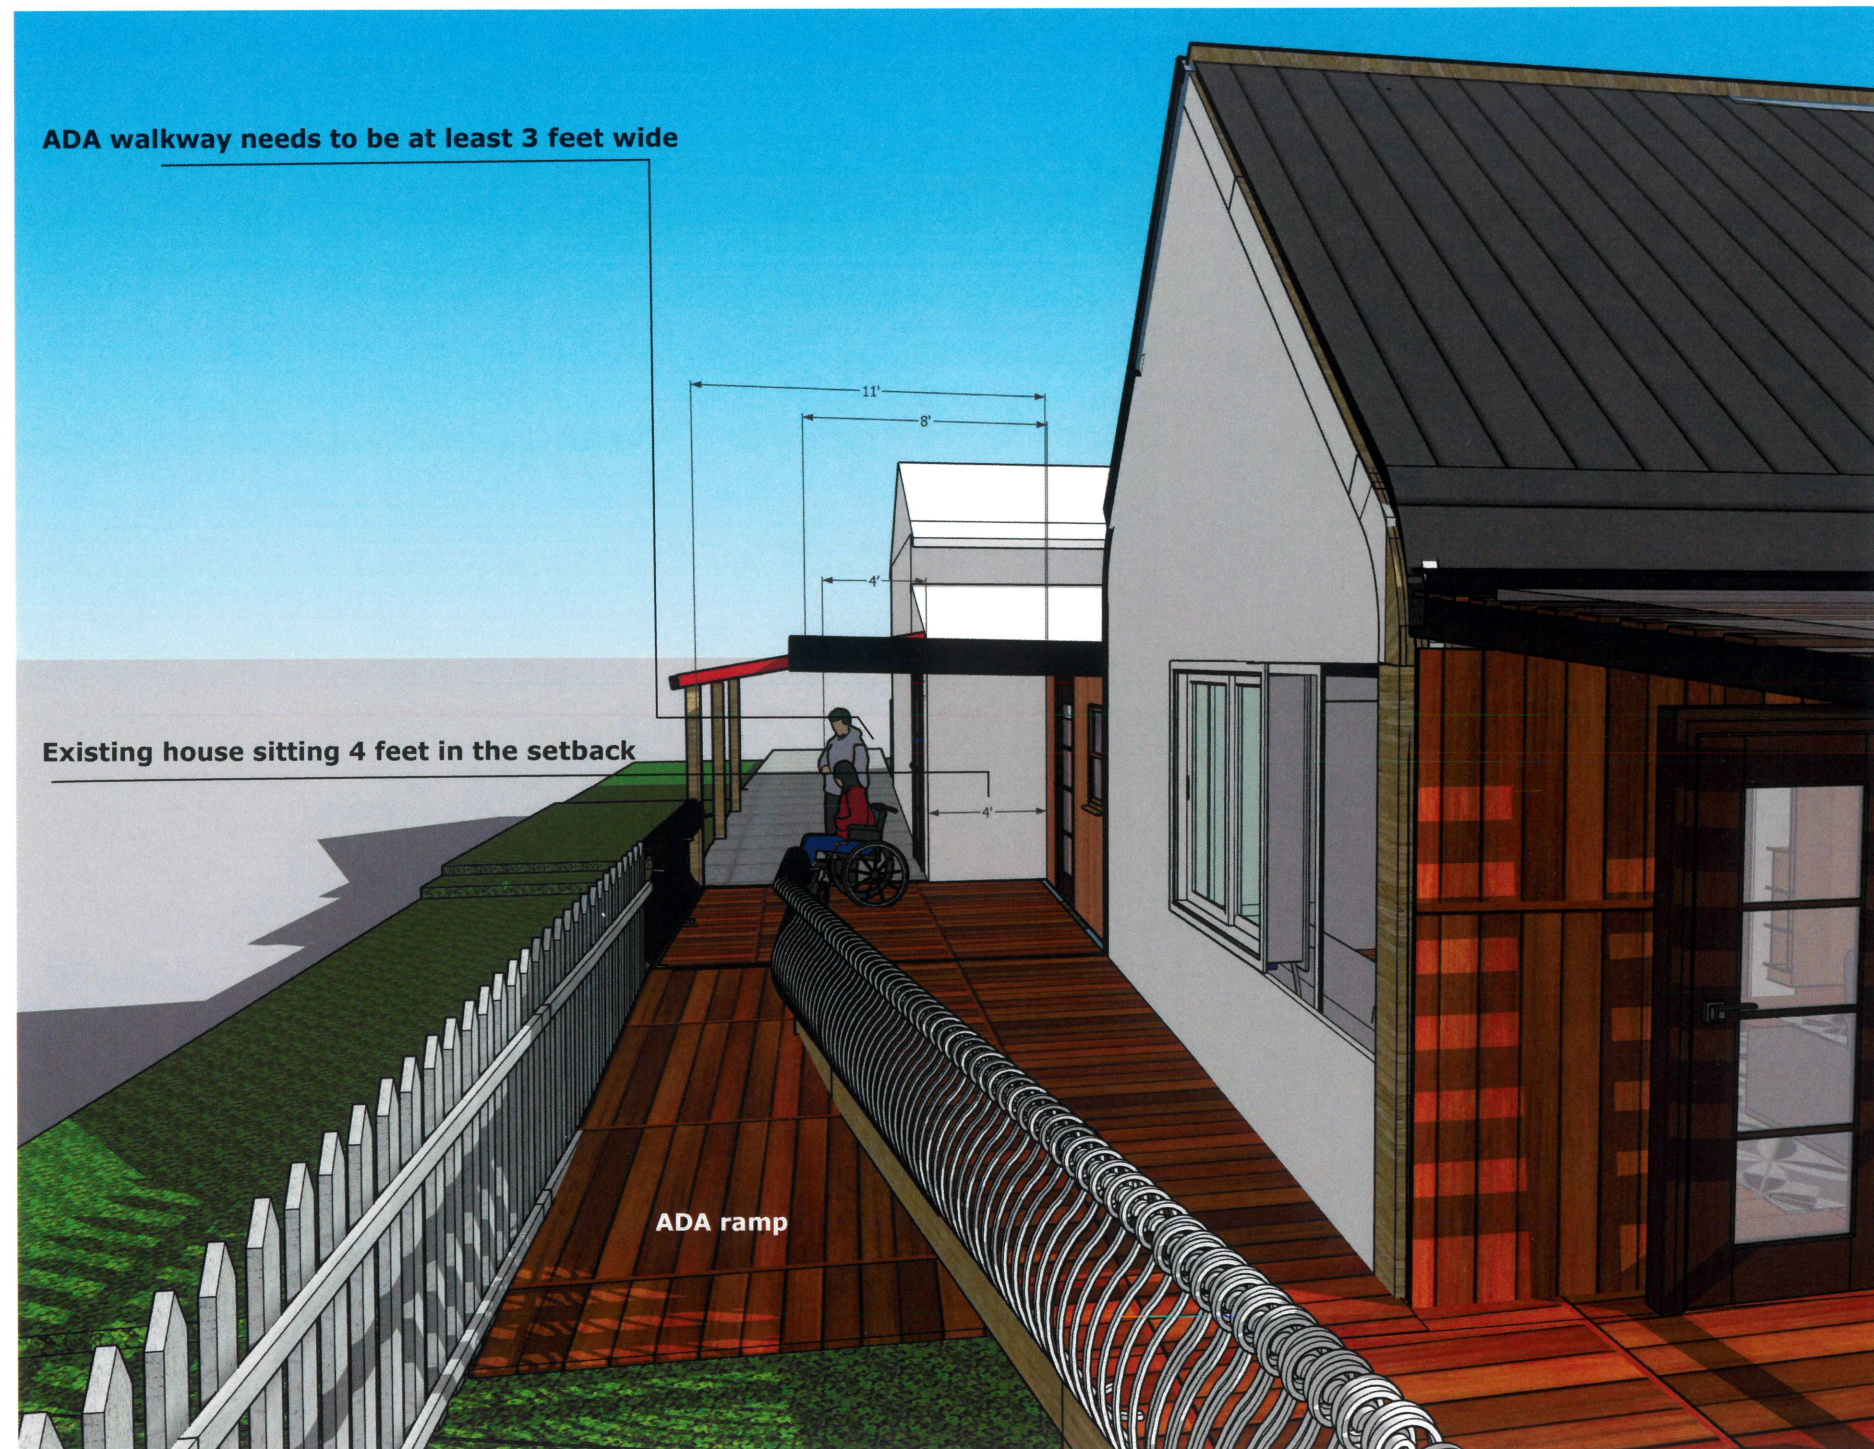

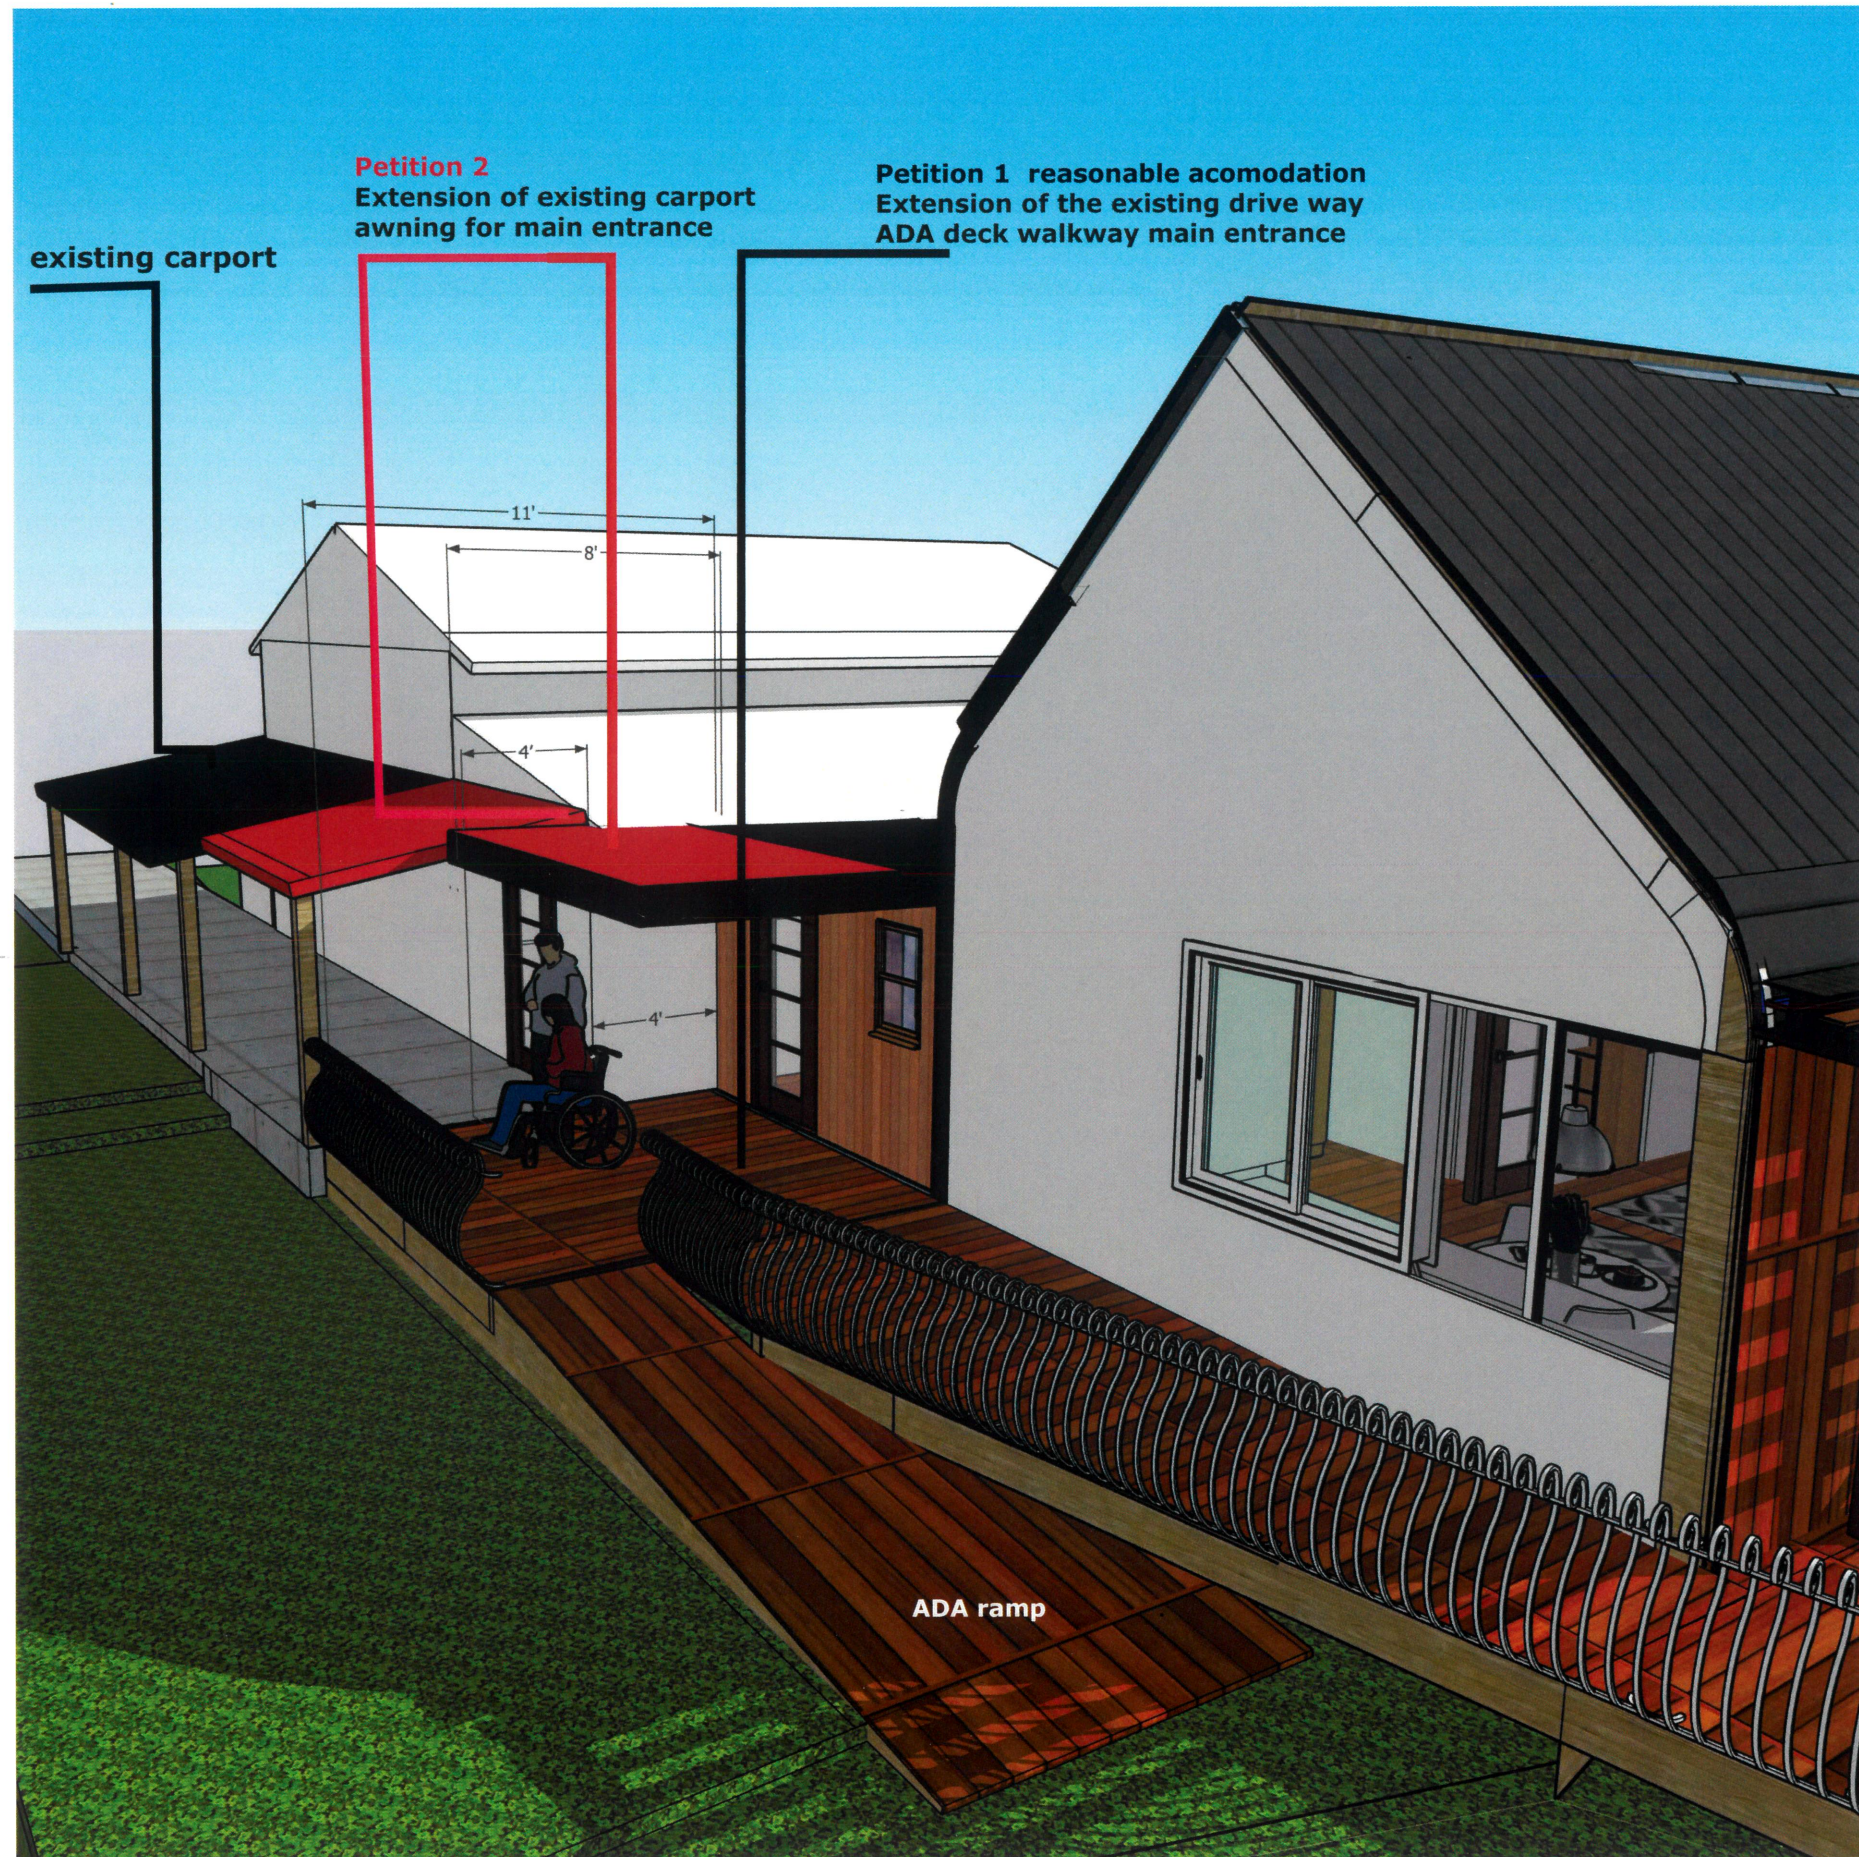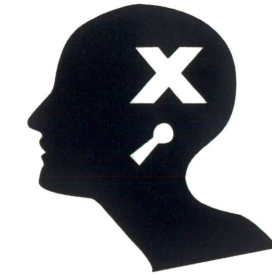

xerrajeros.com
architectmolina@gmail.com
9194288538

115 South Peak Dr.
Carrboro, NC 27510

Designer:

Christian Molina

Client:

Pamela Williams

Drawings:

reasonable acomodation

Date Issued:

08.30.2023