



CONSTRUCTION SCHEDULE		
SYM.	DESCRIPTION	UNITS
T1	4-IN YELLOW CENTERLINE 120 MIL THERMOPLASTIC	217.54 LNFT
T2	6IN-WHITE EDGE LINE 120 MIL THERMOPLASTIC	128.38 LNFT
T3	12IN-WHITE EDGE LINE 120 MIL THERMOPLASTIC	58.82 LNFT
T4	SPEED TABLE-ASPHALT	44.32 SQYD

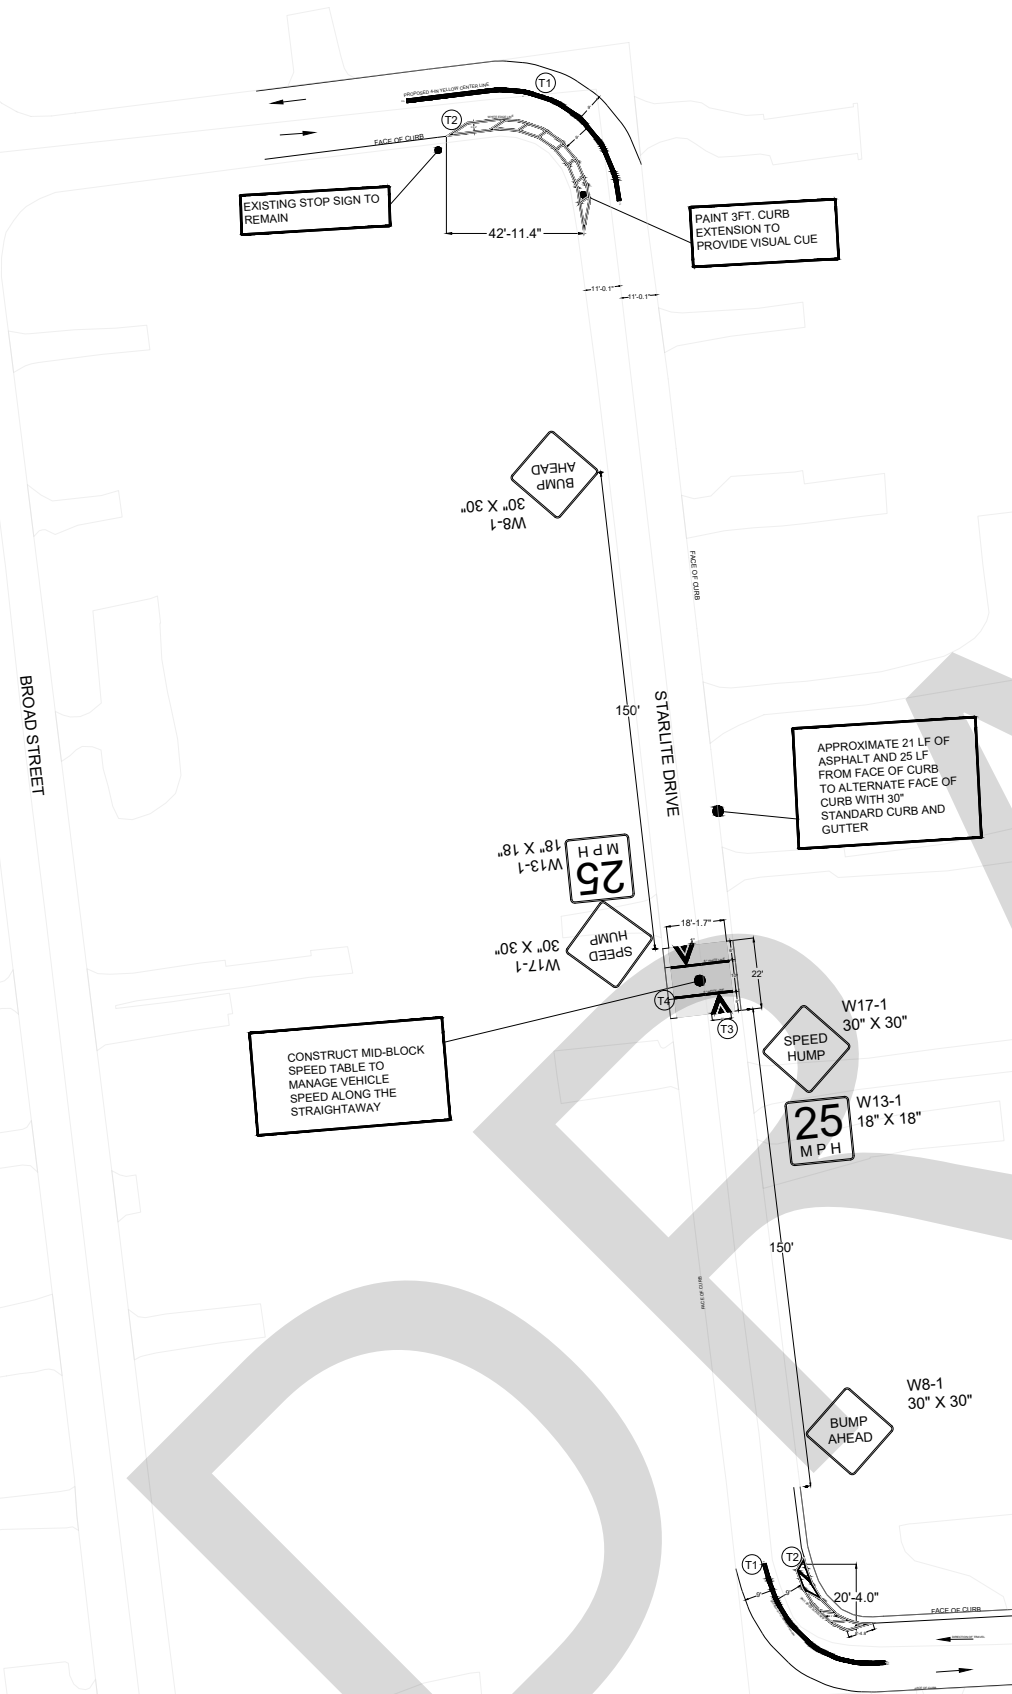

ORANGE COUNTY, NC

TOWN OF CARRBORO
Public Works Engineering and
Design Division

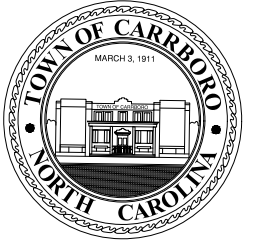

SEAL



STARLITE DRIVE PRELIMINARY DESIGN

TOWN OF CARRBORO
Public Works Department
Engineering Division
100 Public Works Drive
Carrboro, NC 27510
(919)918-7425

[illegible]

Scale:	1" = 60'
Date:	May 18, 202

Page: SP-01

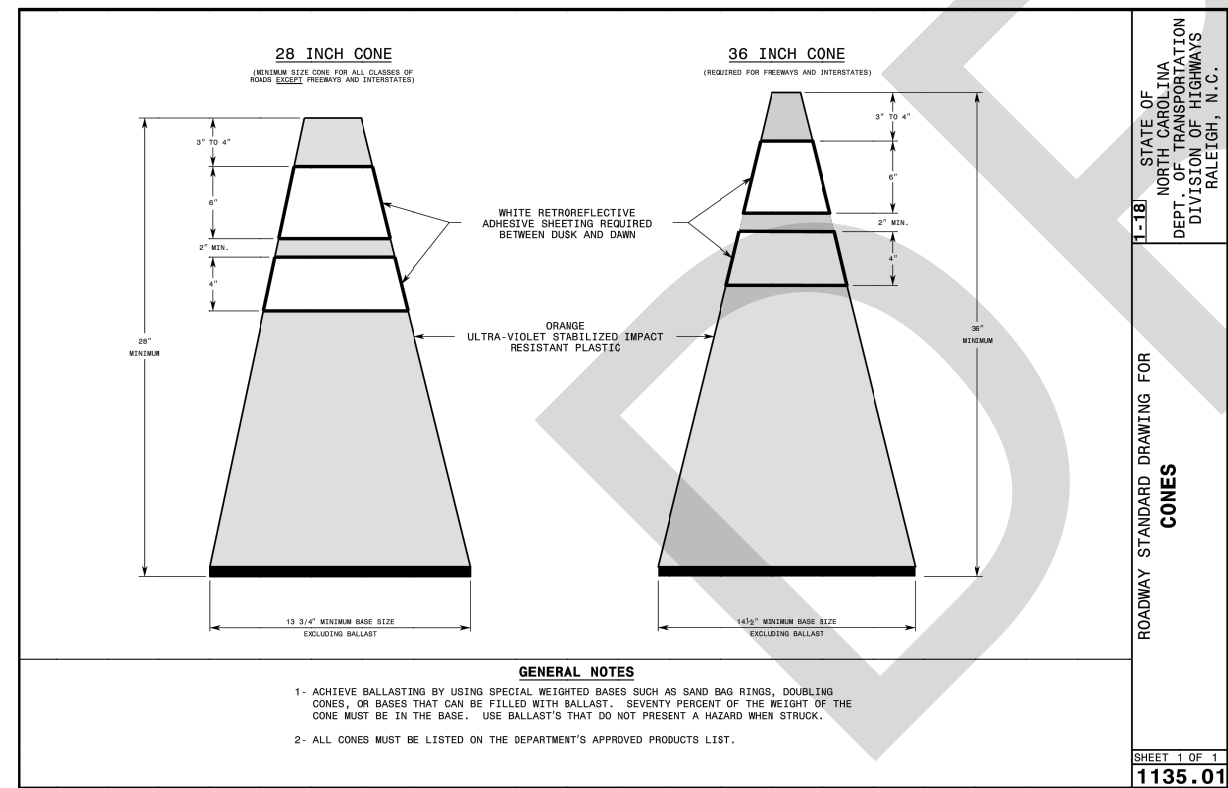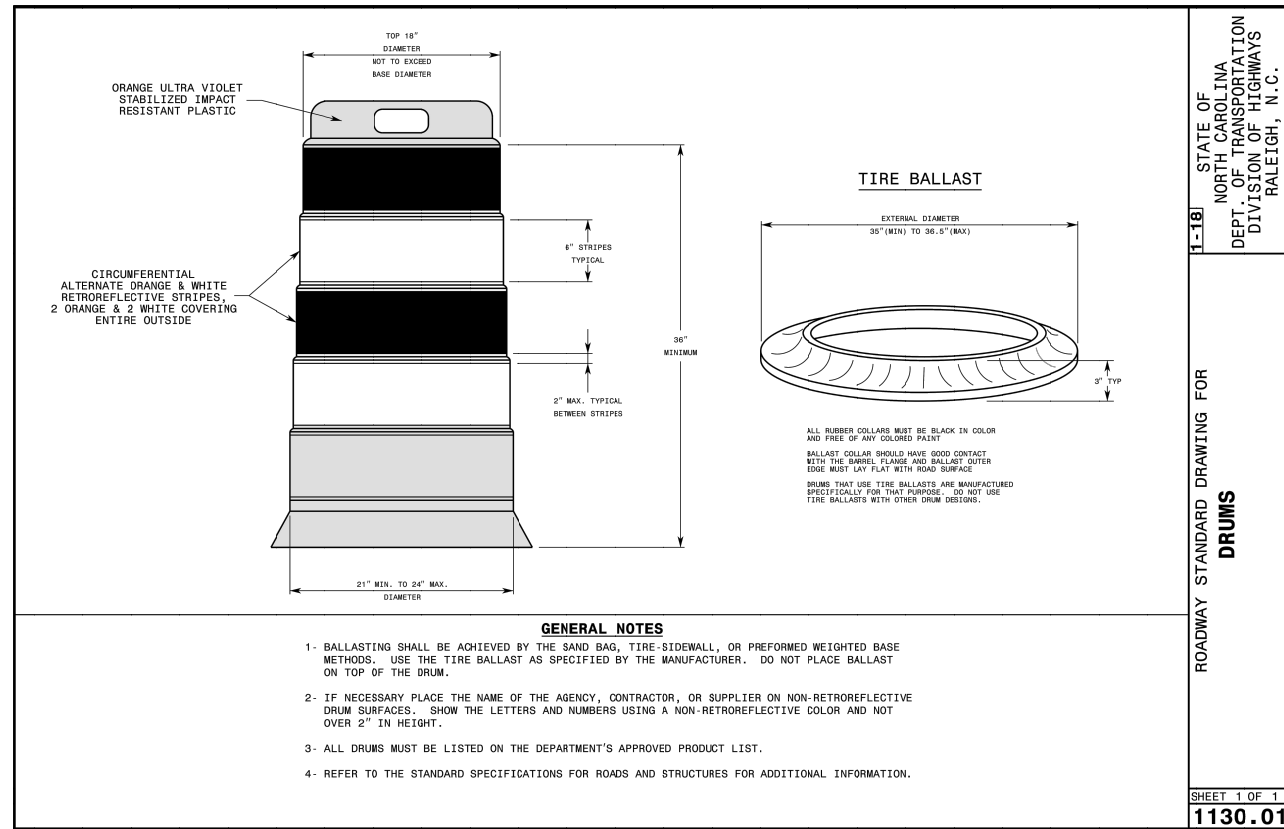




SEAL

STARLITE DRIVE PRELIMINARY DESIGN

TOWN OF CARRBORO
Public Works Department
Engineering Division
100 Public Works Drive
Carrboro, NC 27510
(919)918-7425

[illegible]

Scale: N.T.S.	Page:
Date: May 18, 2021	TP-02

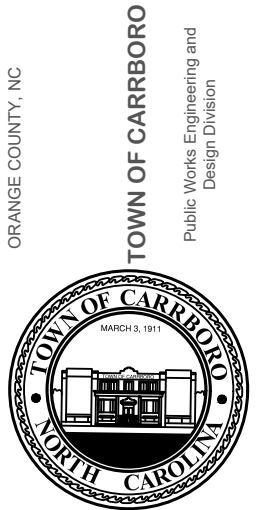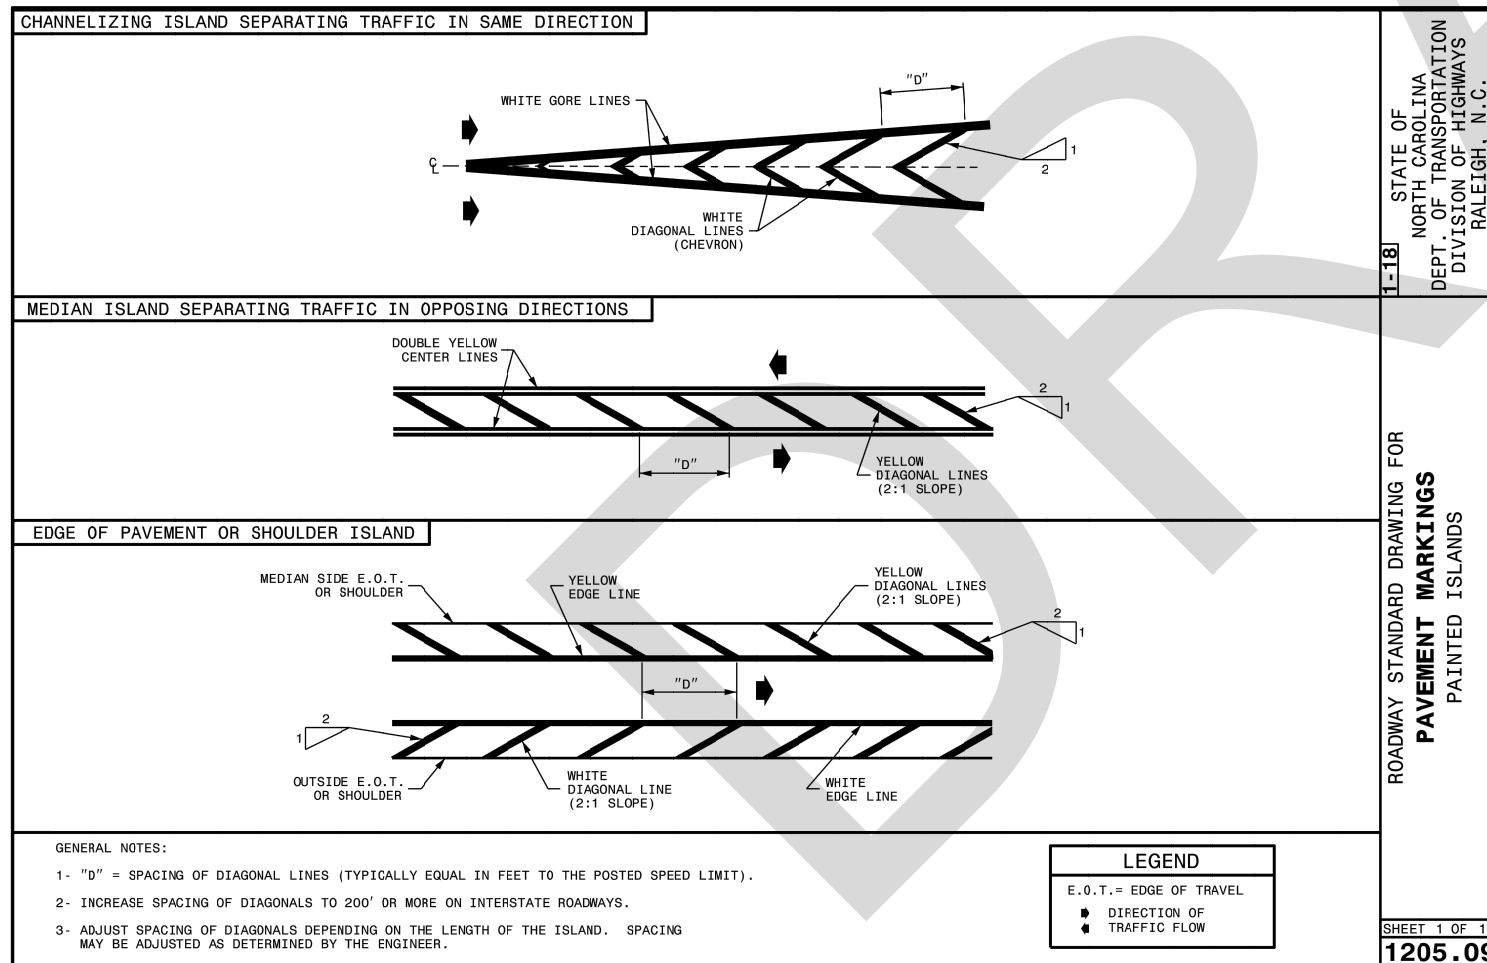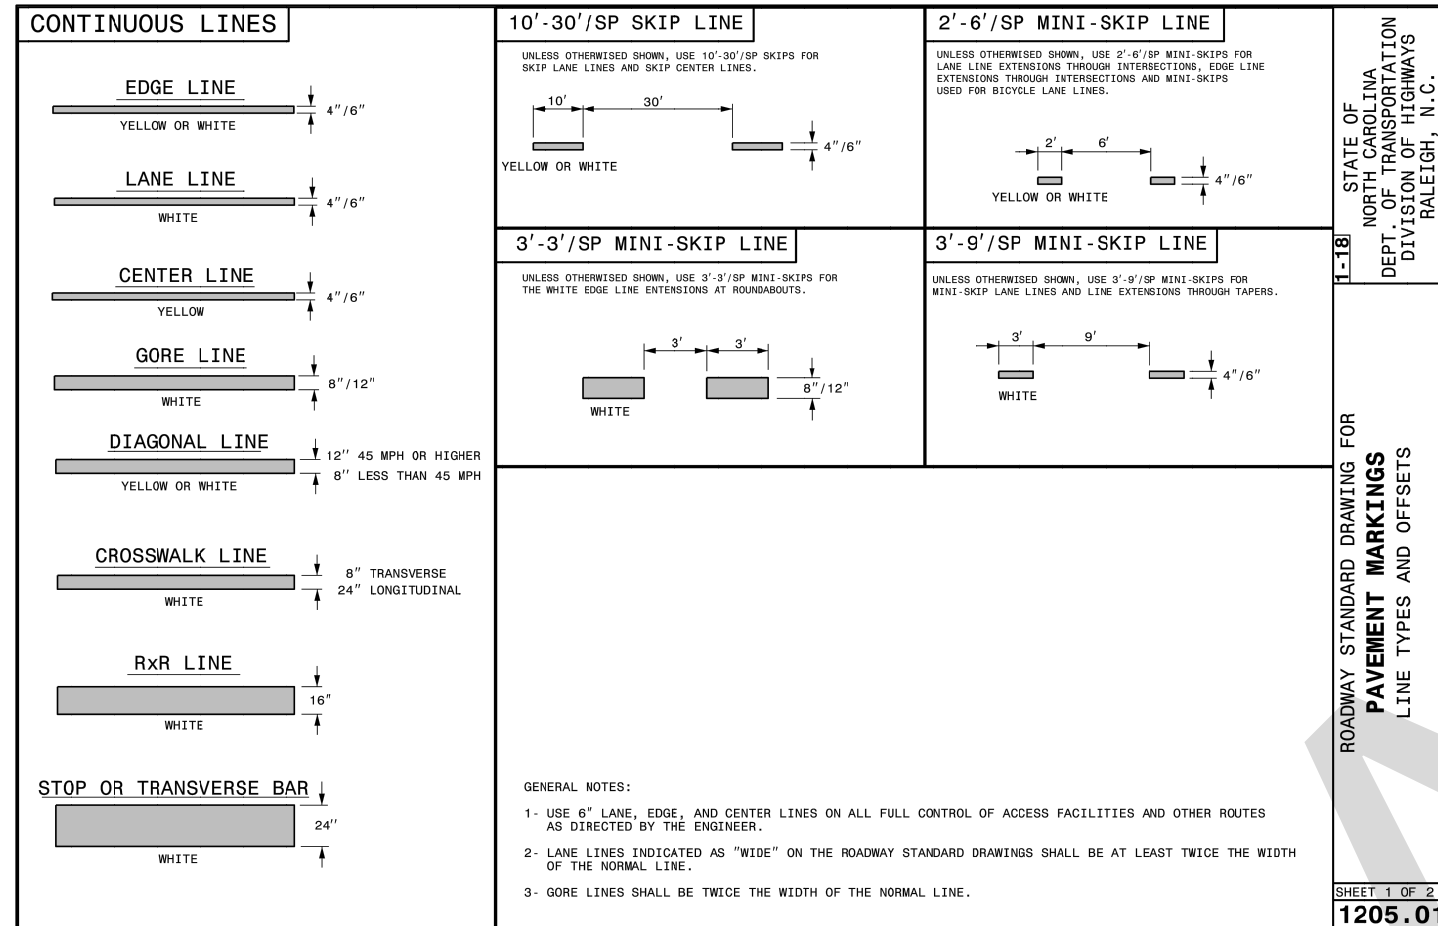

SEAL

STARLITE DRIVE PRELIMINARY DESIGN

TOWN OF CARRBORO
Public Works Department
Engineering Division
100 Public Works Drive
Carrboro, NC 27510
(919)918-7425

[illegible]

Scale:	Page:
N.T.S	
Date:	DET-01
May 18, 2021	

SPEED TABLE


GENERAL NOTES

SPEED TABLES SHOULD BE DESIGNED TO FOLLOWING CRITERIA:

- SLOPES SHOULD NOT EXCEED 1:10 OR BE LESS STEEP THAN 1:25.
- SIDE SLOPES ON TAPERS SHOULD BE NO GREATER THAN 1:6
- THE VERTICAL LIP SHOULD BE NO MORE THAN A QUARTER-INCH HIGH.

PAVEMENT MARKINGS FOR SPEED TABLES

A TWO-LANE ROADWAY SEGMENT WITH BLACK ARROWS INDICATING ONE LANE OF TRAVEL IN EACH DIRECTION. ONE SPEED HUMP MARKING IS ON THE PAVEMENT IN EACH DIRECTION WITH THE BASE OF THE "V" SHOWN AT THE OUTSIDE EDGE OF THE SPEED HUMP AND THE POINT OF THE "V" AT THE OUTSIDE EDGE OF THE CROSSWALK OR SPEED TABLE. ONE SIGN EACH REQUIRED AT THE APPROACH.

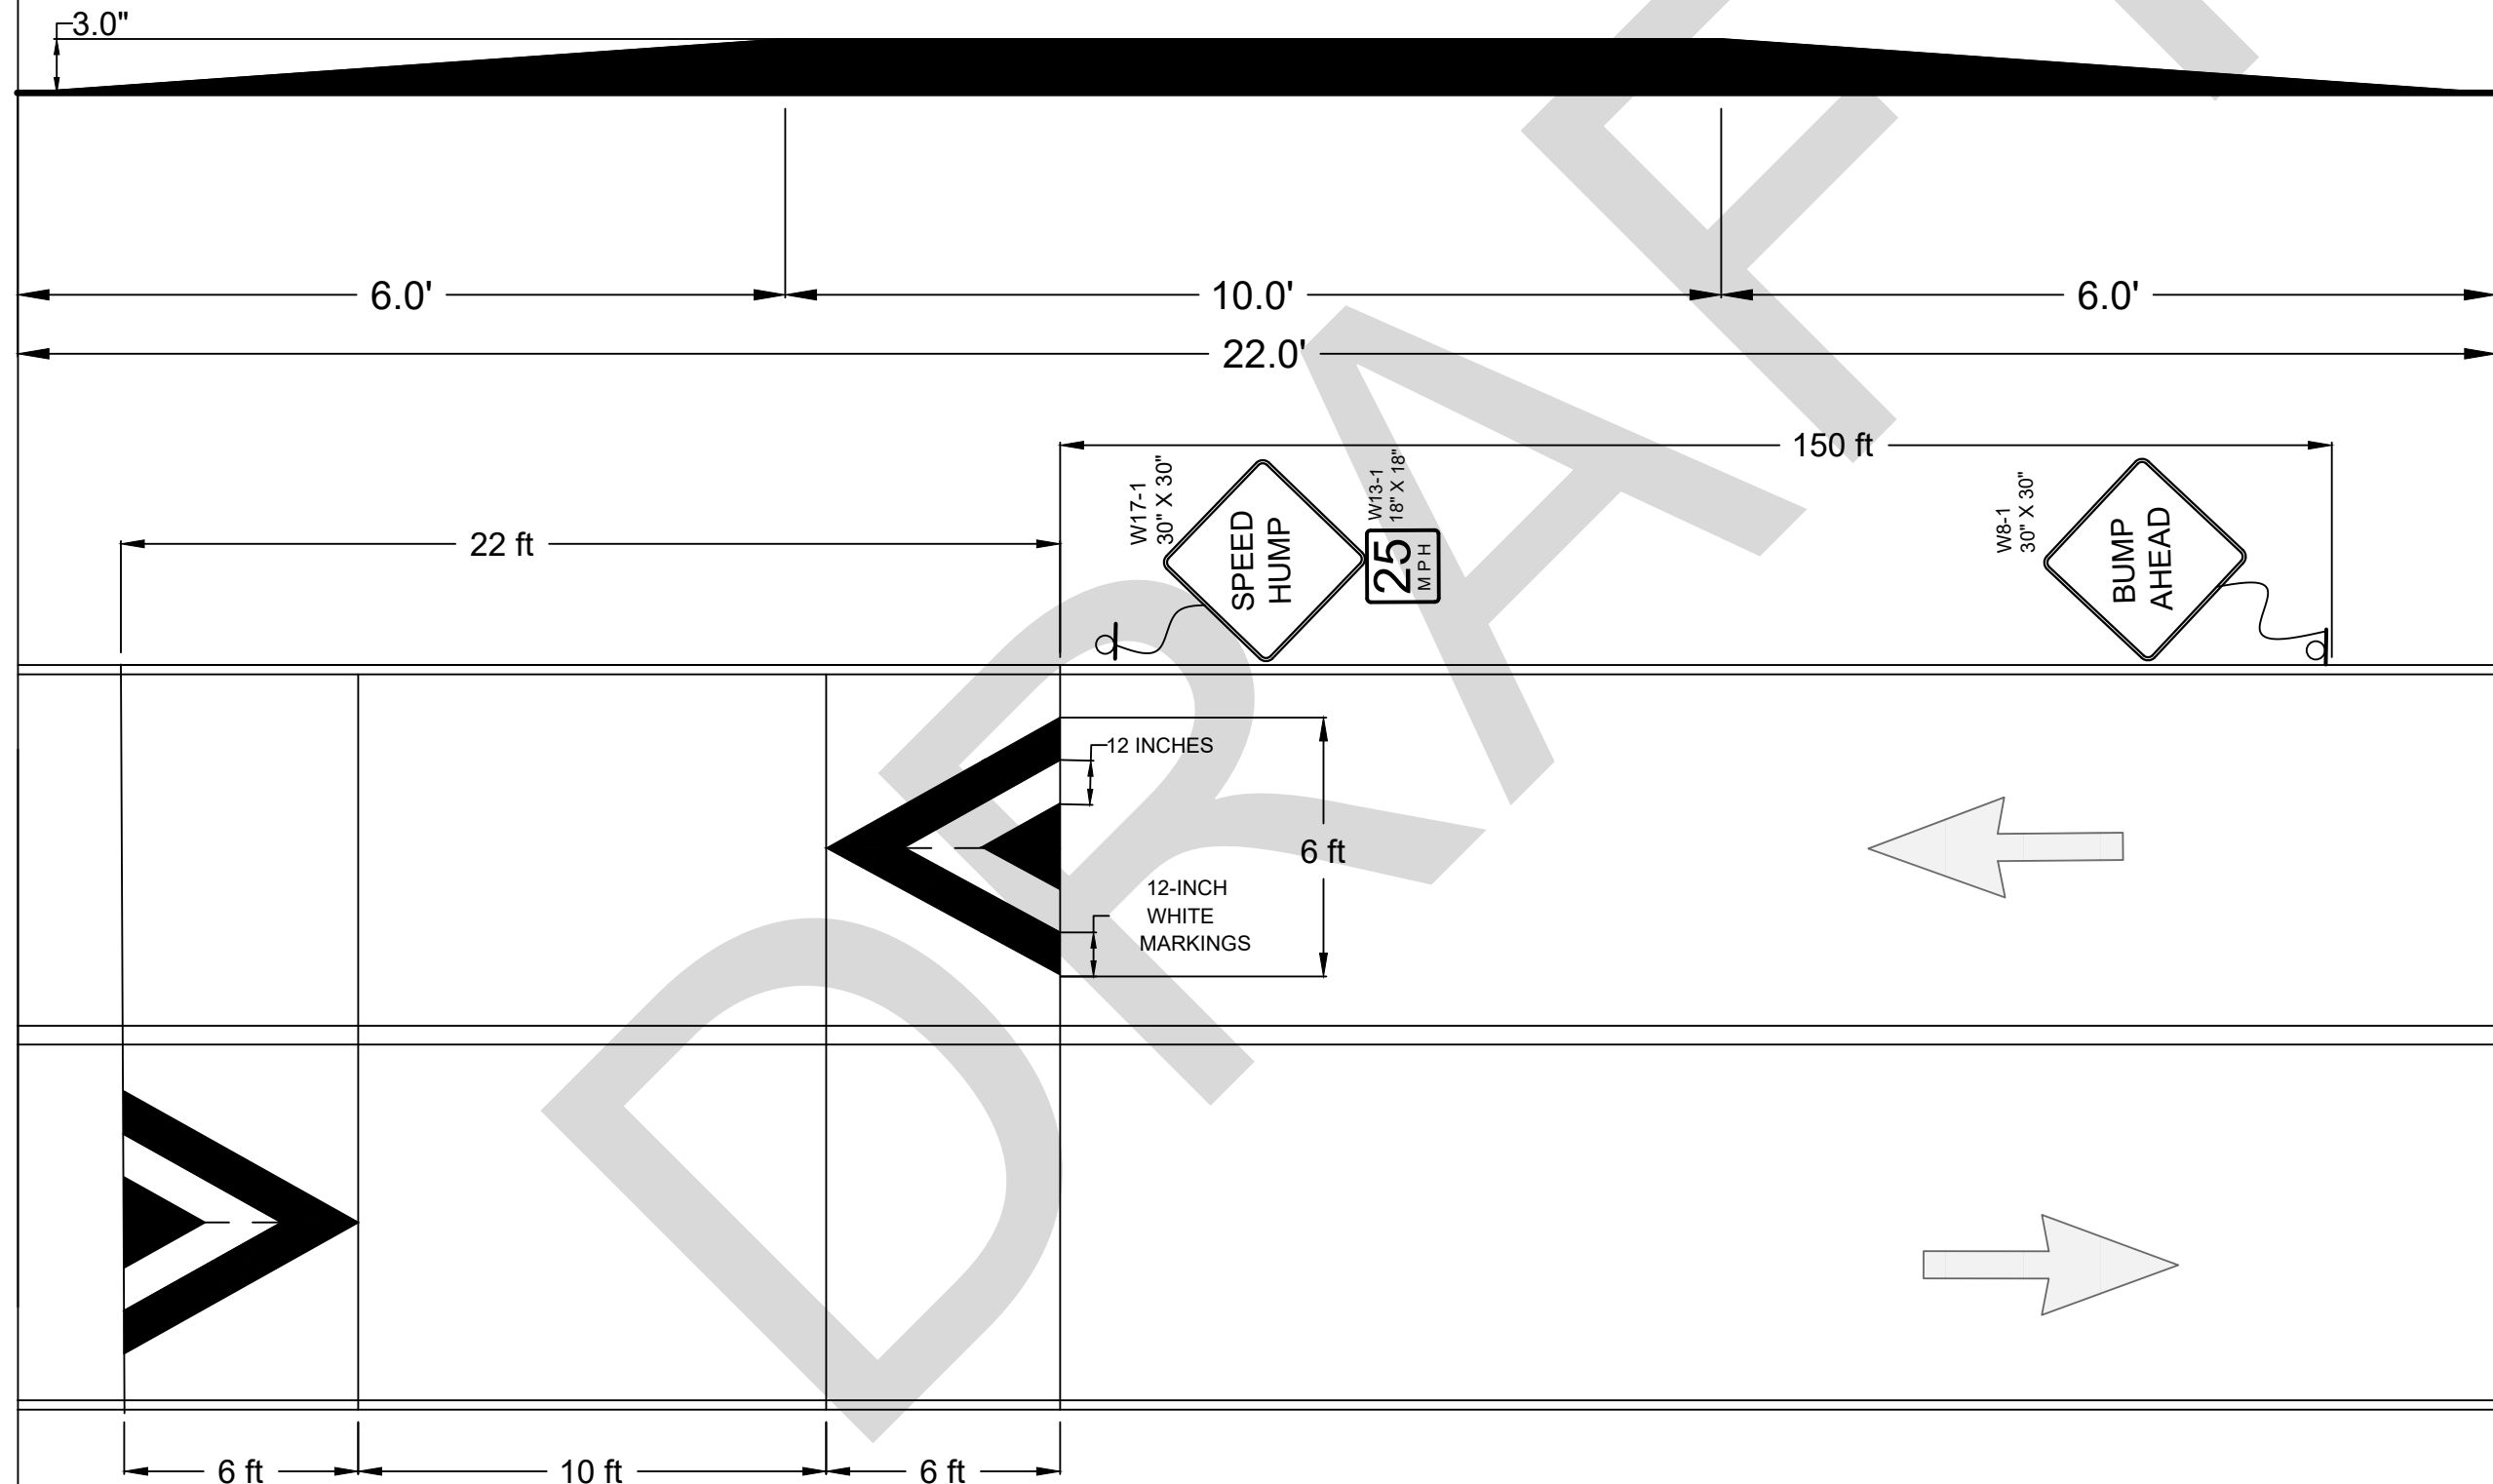

ORANGE COUNTY, NC

TOWN OF CARRBORO

Works Engineering and
Design Division



SEAL

STARLITE DRIVE PRELIMINARY DESIGN

TOWN OF CARRBORO

Public Works Department
Engineering Division
100 Public Works Drive
Carrboro, NC 27510
(919)918-7425

[illegible]

Scale:

N. T. S

Date:

May 18, 2021

Page:

DET-02