


REVISIONS

APPENDIX A
TOMS CREEK DRAINAGE AREA

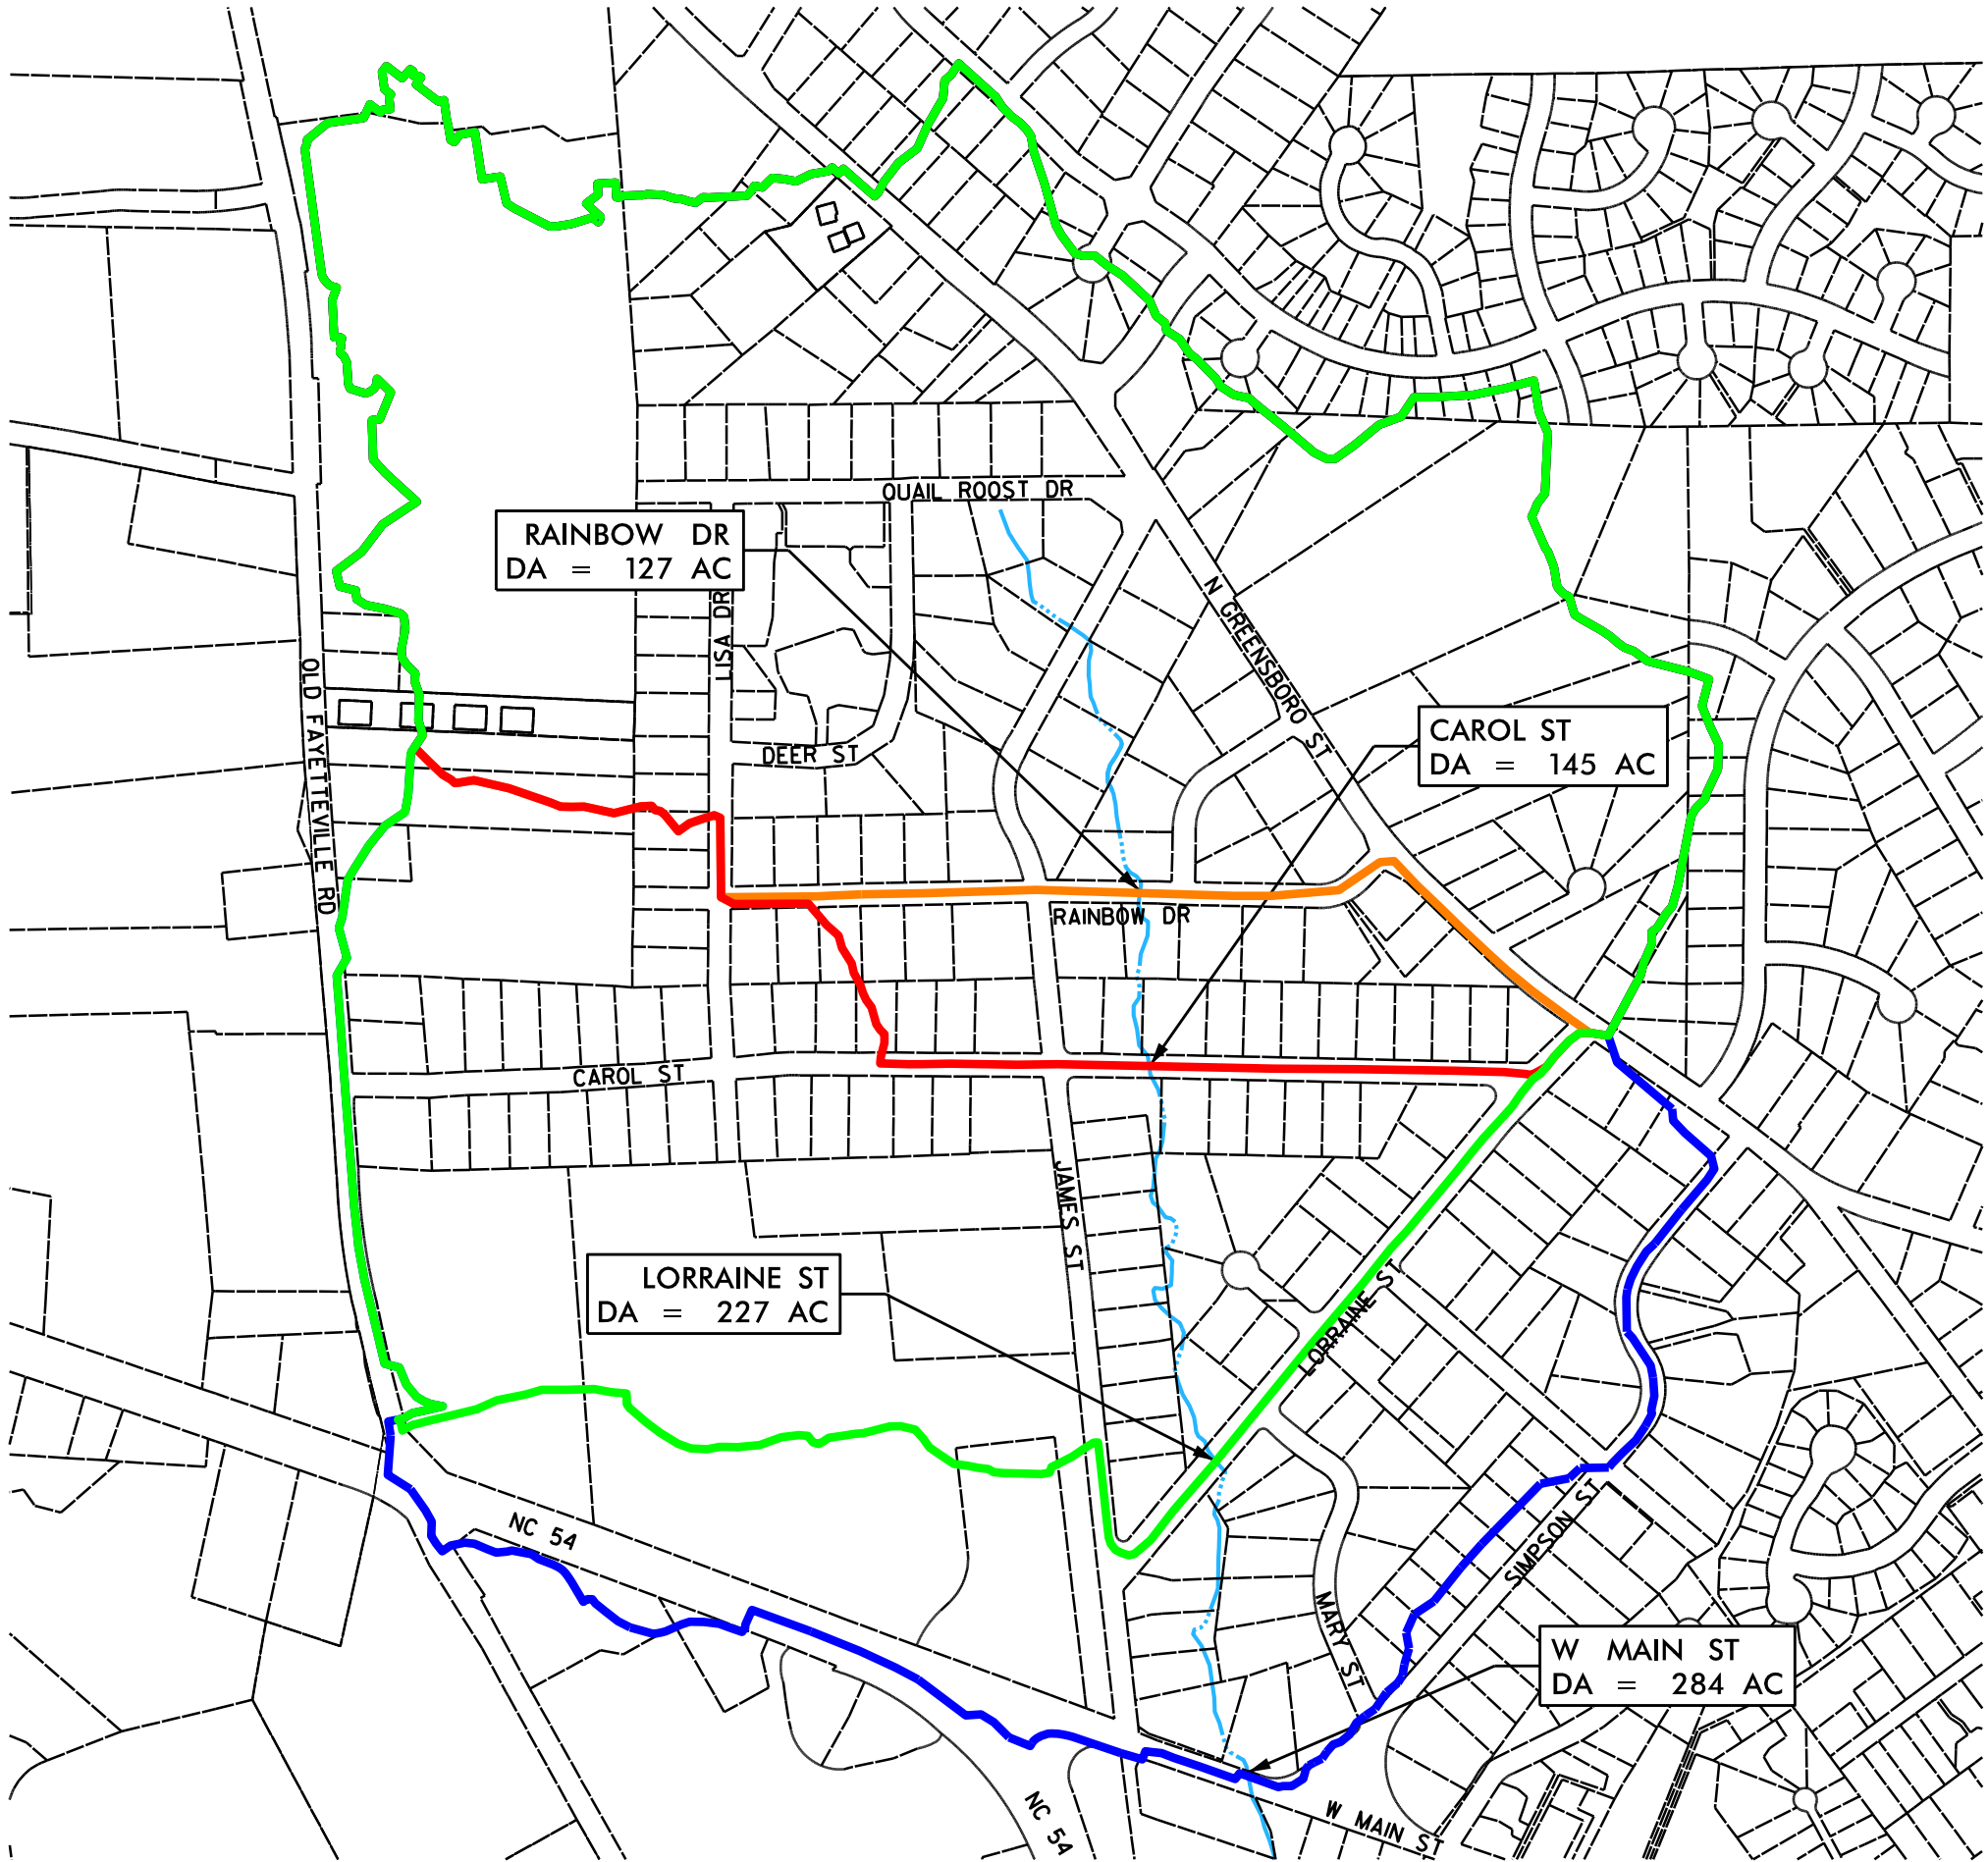

PROJECT REFERENCE NO.		SHEET NO.	
RW SHEET NO.			
ROADWAY DESIGN ENGINEER		HYDRAULICS ENGINEER	