


REVISIONS

APPENDIX A  
MORNINGSIDE DRIVE – BOLIN FOREST DRIVE  
DRAINAGE AREA

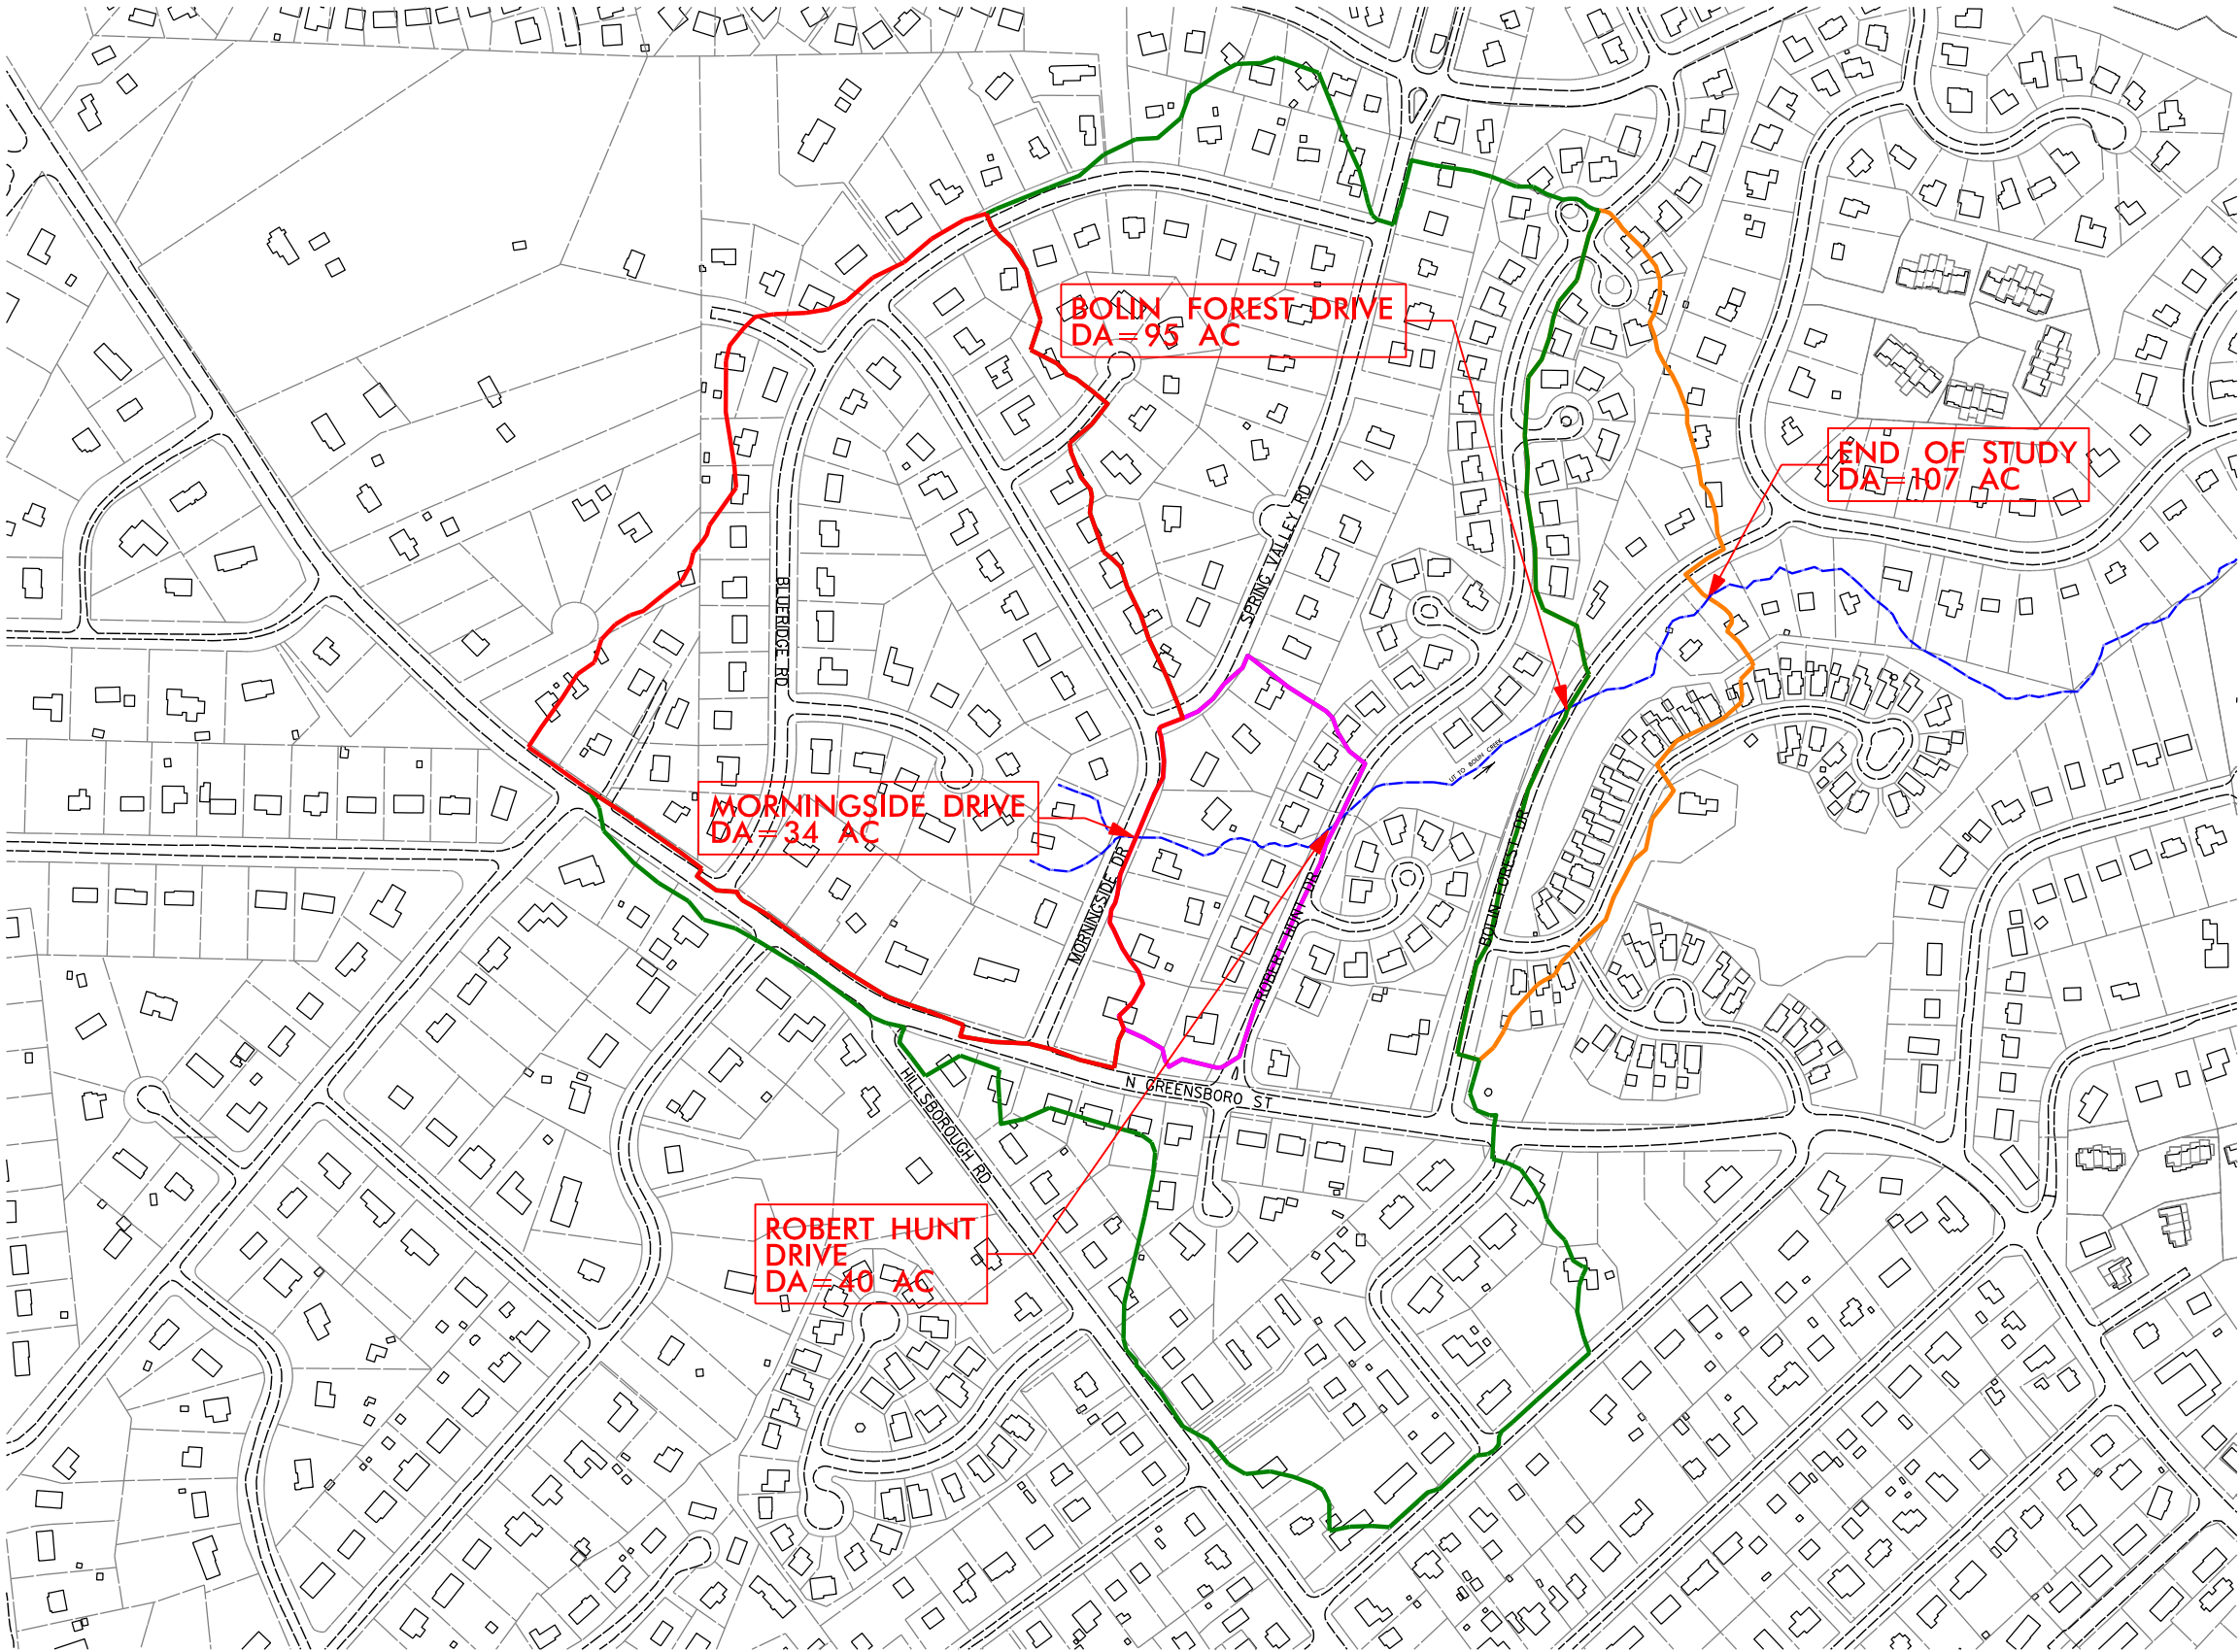

|                         |                     |
|-------------------------|---------------------|
| PROJECT REFERENCE NO.   | SHEET NO.           |
| MORNINGSIDE DRIVE       | A                   |
| R/W SHEET NO.           |                     |
| ROADWAY DESIGN ENGINEER | HYDRAULICS ENGINEER |