

02 PRELIMINARY PLANT SCHEDULE

TREES	BOTANICAL	COMMON
COR FLO	CORNUS FLORIDA FULL HEAD, MATCHED, 3 TRUNK MIN.	EASTERN DOGWOOD
LAG POT	LADERSTROEMIA INDICA 'POTOMAC' FULL HEAD, MATCHED, 3 TRUNK, MIN.	POTOMAC GRAPE MYRTLE
MAG LIT	MAGNOLIA GRANDIFLORA 'LITTLE GEM' FULL, MATCHED	DWARF SOUTHERN MAGNOLIA
QUE PHE	QUERCUS PHELLOS FULL HEAD, MATCHED	WILLOW OAK
SHRUBS	BOTANICAL	COMMON
BER KOB	BERBERIS THUNBERGII 'KOBOLD' TM	KOBOLD BARBERRY
BUD PUR	BUDDLEIA DAVIDII 'NANHO PURPLE'	NANHO PURPLE BUTTERFLY BUSH
CLE MOS	CLEMATIS HYBRID 'NELLY MOSER'	NELLY MOSER CLEMATIS
IEX COM	ILEX CRENATA 'COMPACTA'	DWARF JAPANESE HOLLY
JUN DAV	JUNIPERUS DAURICA 'EXPANSA'	PARSON'S JUNIPER
LOR BUR	LOROPETALUM CHINENSE RUBRUM 'BURGUNDY'	BURGUNDY LOROPETALUM
MIS SAR	MISCANTHUS SINENSIS 'SARABANDE'	SARABANDE EUALIA GRASS
NAN POW	NANDINA DOMESTICA 'FIRE POWER'	FIREPOWER NANDINA
ROS RAD	ROSA 'RADYOD'	BLUSHING KNOCKOUT ROSE
SHRUB AREAS	BOTANICAL	COMMON
JUN BLP	JUNIPERUS CONFERTA 'BLUE PACIFIC'	BLUE PACIFIC JUNIPER
LIR BIG	LIRIOPE MUSCARI 'BIG BLUE'	BIG BLUE LILYTURF
MUH CA2	MUHLENBERGIA CAPILLARIS	PINK MUHLY
PAN DAL	PANICUM VIRGATUM 'DALLAS BLUES' TM	DALLAS BLUES SWITCH GRASS
GROUND COVERS	BOTANICAL	COMMON
ANN	ANNUALS SEASONAL COLOR	ANNUALS
HEM ORO	HEMEROCALLIS HYBRID 'STELLA DE ORO' FULL	STELLA DE ORO DAYLILY
SLOPE M	SLOPE MIX	DROUGHT TOLERANT SLOPE MIXED TL



125 N. Harrington St.
Raleigh, NC 27603
919/833-6413
919/836-1280 FAX
ClineDesignAssoc.com

THE JOHN R. McADAMS
COMPANY, INC.
ENGINEERS/PLANNERS/SURVEYORS
RESEARCH TRIANGLE PARK, NC
P.O. BOX 14005 ZIP 27709-4006
(919) 951-6000

Capkov Ventures, Inc
Winmore Swim Club
Carrboro, North Carolina


CUP MINOR
MODIFICATION

PROJECT: 06230
DATE: 01.18.2007
REVISIONS: DATE


DRAWN BY: EWB
CHECKED BY: MWL

PRELIMINARY POOL
LANDSCAPE PLAN

LP1.10

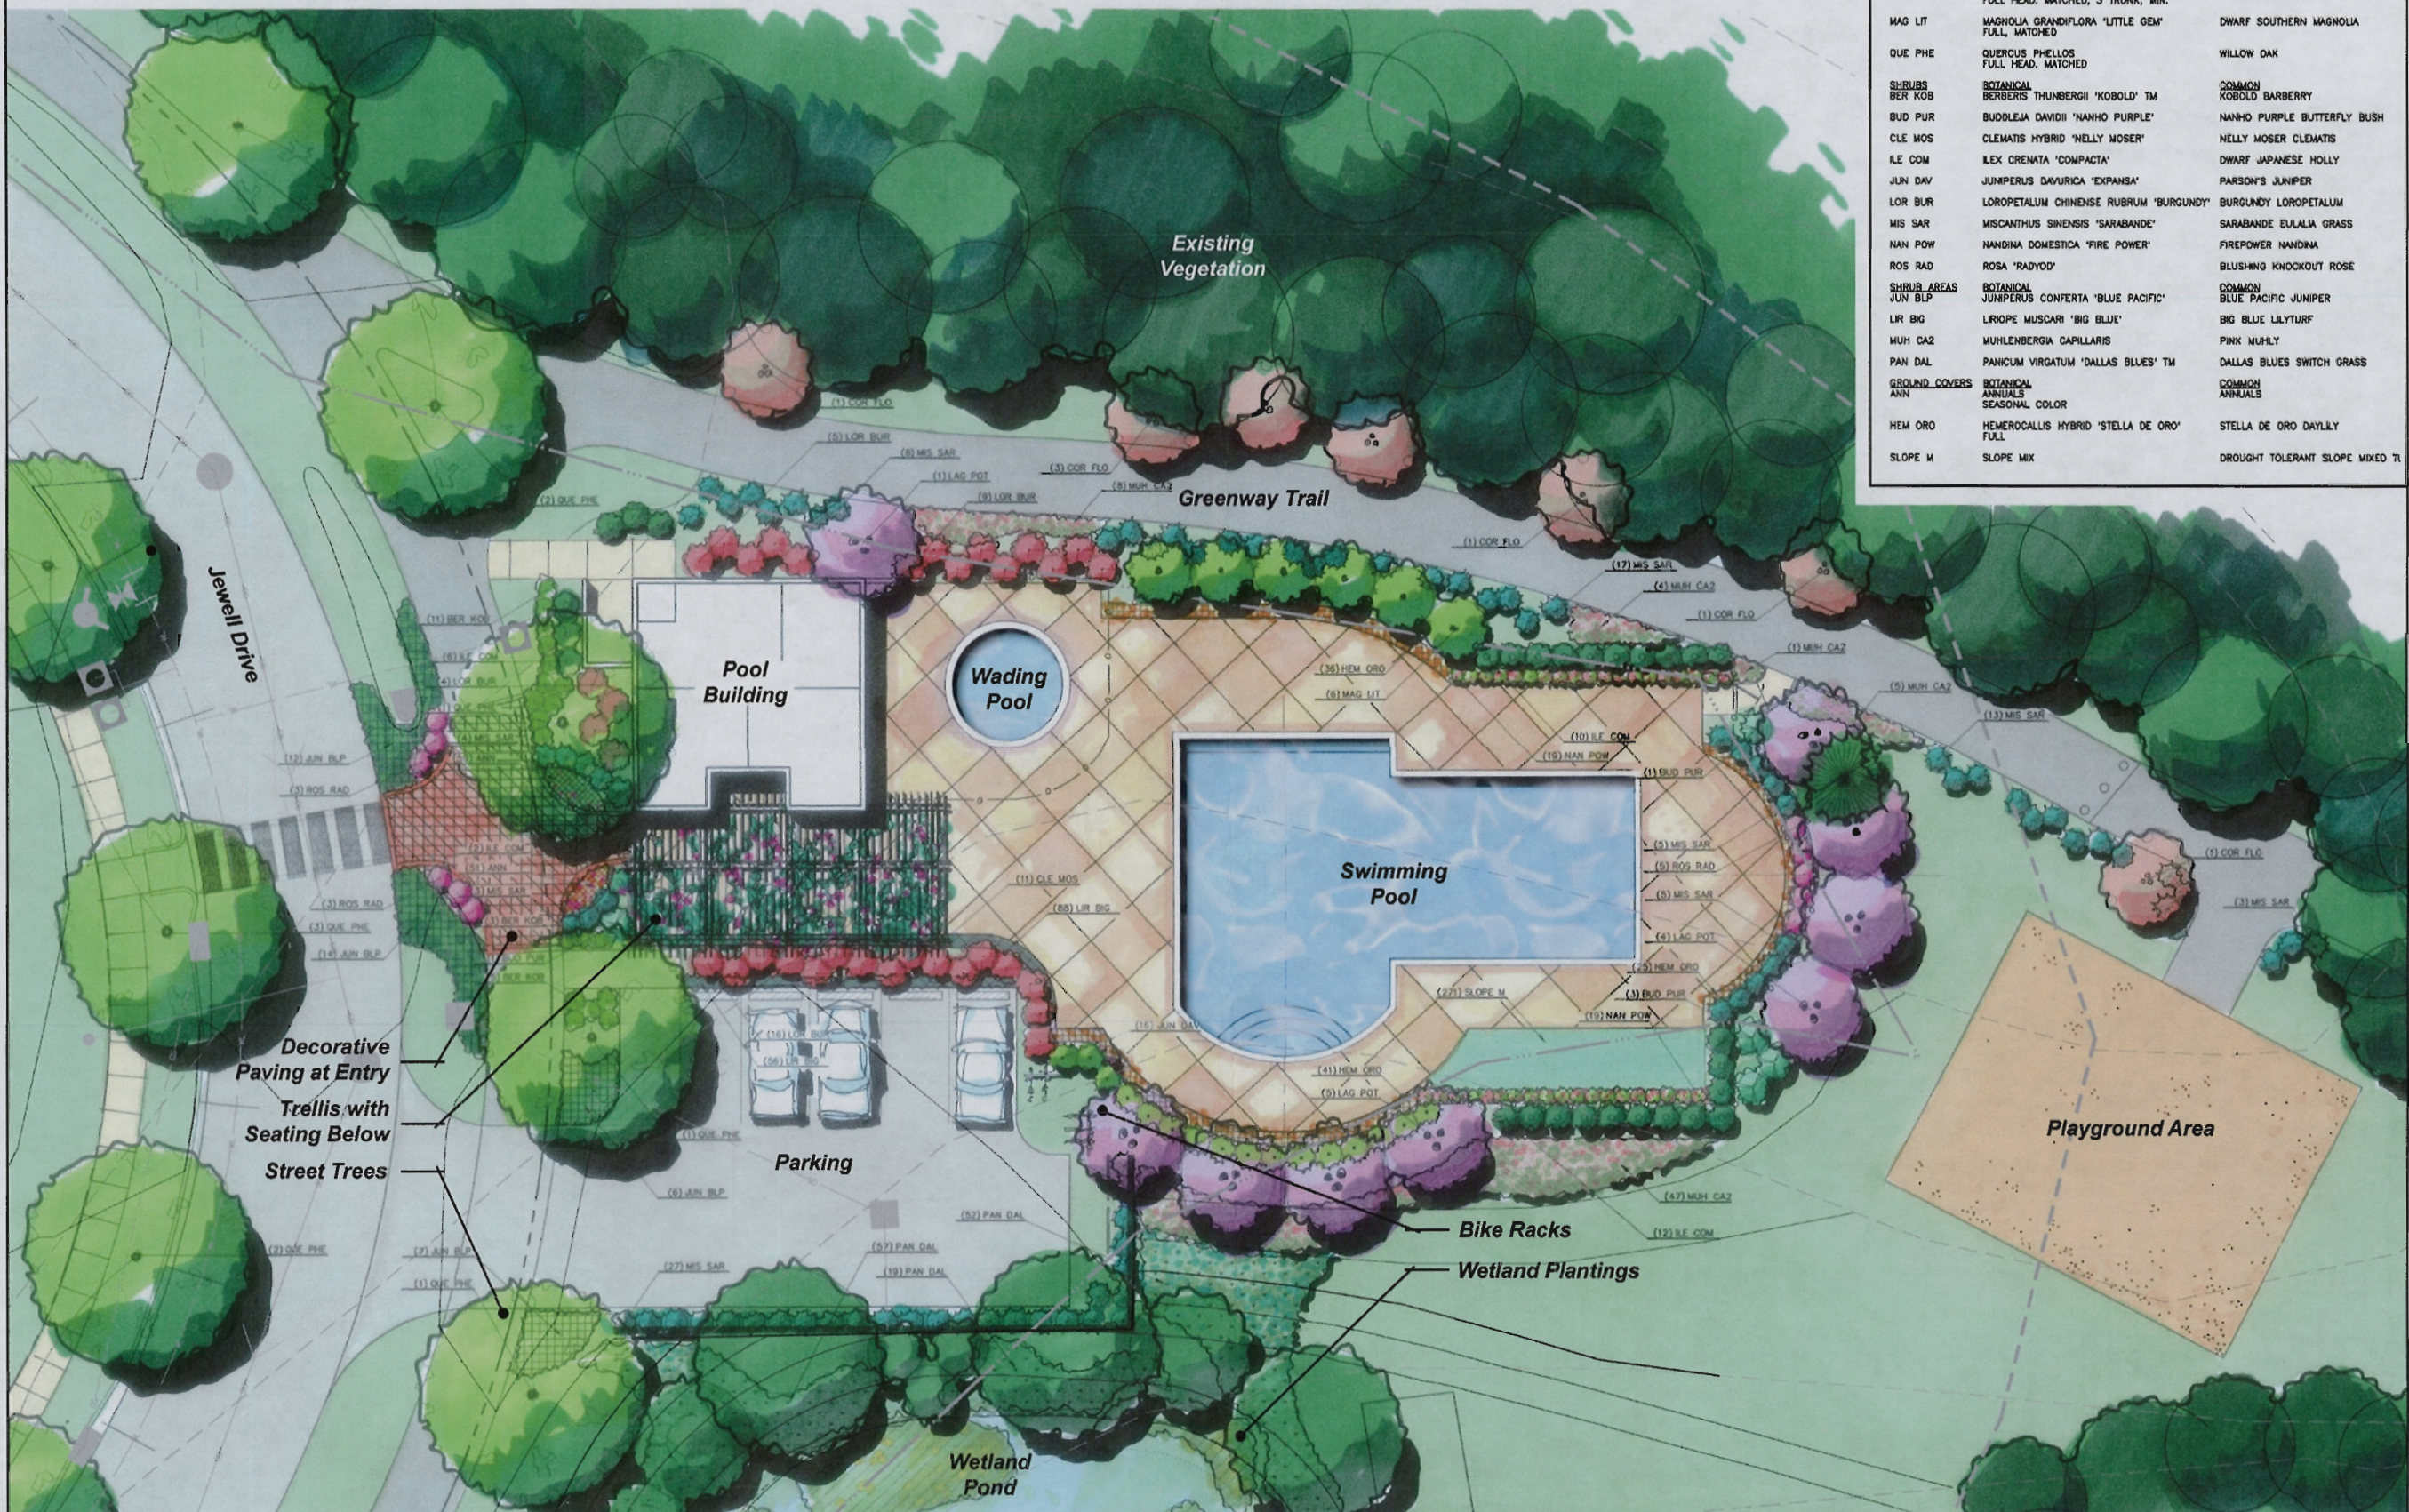


01 PRELIMINARY LANDSCAPE PLAN
Scale: 1" = 10'

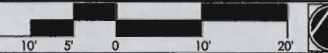



WINMORE
CONCEPTUAL
MASTERPLAN

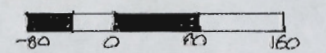

CUNE
DESIGN
9/19/07