

02 PRELIMINARY PLANT SCHEDULE

TREES	BOTANICAL	COMMON
COR FLO	CORNUS FLORIDA	EASTERN DOGWOOD
LAG POT	LADERSTROEMIA INDICA 'POTOMAC'	POTOMAC GRAPE MYRTLE
MAG LIT	MAGNOLIA GRANDIFLORA 'LITTLE GEM'	DWARF SOUTHERN MAGNOLIA
QUE PHE	QUERCUS PHELLOS	WILLOW OAK
SHRUBS	BOTANICAL	COMMON
BER KOB	BERBERIS THUNBERGII 'KOBOLD' TM	KOBOLD BARBERRY
BUD PUR	BUDDLEIA DAVIDII 'NANHO PURPLE'	NANHO PURPLE BUTTERFLY BUSH
CLE MOS	CLEMATIS HYBRID 'NELLY MOSER'	NELLY MOSER CLEMATIS
ILE COM	ILEX CRENATA 'COMPACTA'	DWARF JAPANESE HOLLY
JUN DAV	JUNIPERUS DAURICA 'EXPANSA'	PARSON'S JUNIPER
LOR BUR	LOROPETALUM CHINENSE RUBRUM 'BURGUNDY'	BURGUNDY LOROPETALUM
MIS SAR	MISCANTHUS SINENSIS 'SARABANDE'	SARABANDE EULALIA GRASS
NAN POW	NANDINA DOMESTICA 'FIRE POWER'	FIREPOWER NANDINA
ROS RAD	ROSA 'RADIANT'	BLUSHING KNOCKOUT ROSE
SHRUB AREAS	BOTANICAL	COMMON
JUN BLP	JUNIPERUS CONFERTA 'BLUE PACIFIC'	COMMON BLUE PACIFIC JUNIPER
LIR BIG	LIRIOPE MUSCARI 'BIG BLUE'	BIG BLUE LIRIOPE
MUH CA2	MUEHLBERGIA CAPILLARIS	PINK MUHLY
PAN DAL	PANICUM VIRGATUM 'DALLAS BLUES' TM	DALLAS BLUES SWITCH GRASS
GROUND COVERS	BOTANICAL	COMMON
ANN	ANNUALS	ANNUALS
HEM ORO	HEMEROCALLIS HYBRID 'STELLA DE ORO'	STELLA DE ORO DAYLILY
SLOPE M	SLOPE MIX	DROUGHT TOLERANT SLOPE MIXED TM

CLINE
DESIGN

125 N. Harrington St.
Raleigh, NC 27603
919/833-6413
919/836-1280 FAX
ClineDesignAssoc.com

THE JOHN R. McADAMS
COMPANY, INC.
2000 W. PLANTATION DRIVE
BOCA RATON, FLORIDA 33433
P.O. BOX 14005 ZIP 33499-0005
(954) 991-6000

Capkov Ventures, Inc
Winmore Swim Club
Carrboro, North Carolina


CUP MINOR
MODIFICATION

PROJECT: 08230
DATE: 01.18.2007
REVISIONS: DATE

DRAWN BY: EWB
CHECKED BY: MWL

PRELIMINARY POOL
LANDSCAPE PLAN

LP1.10

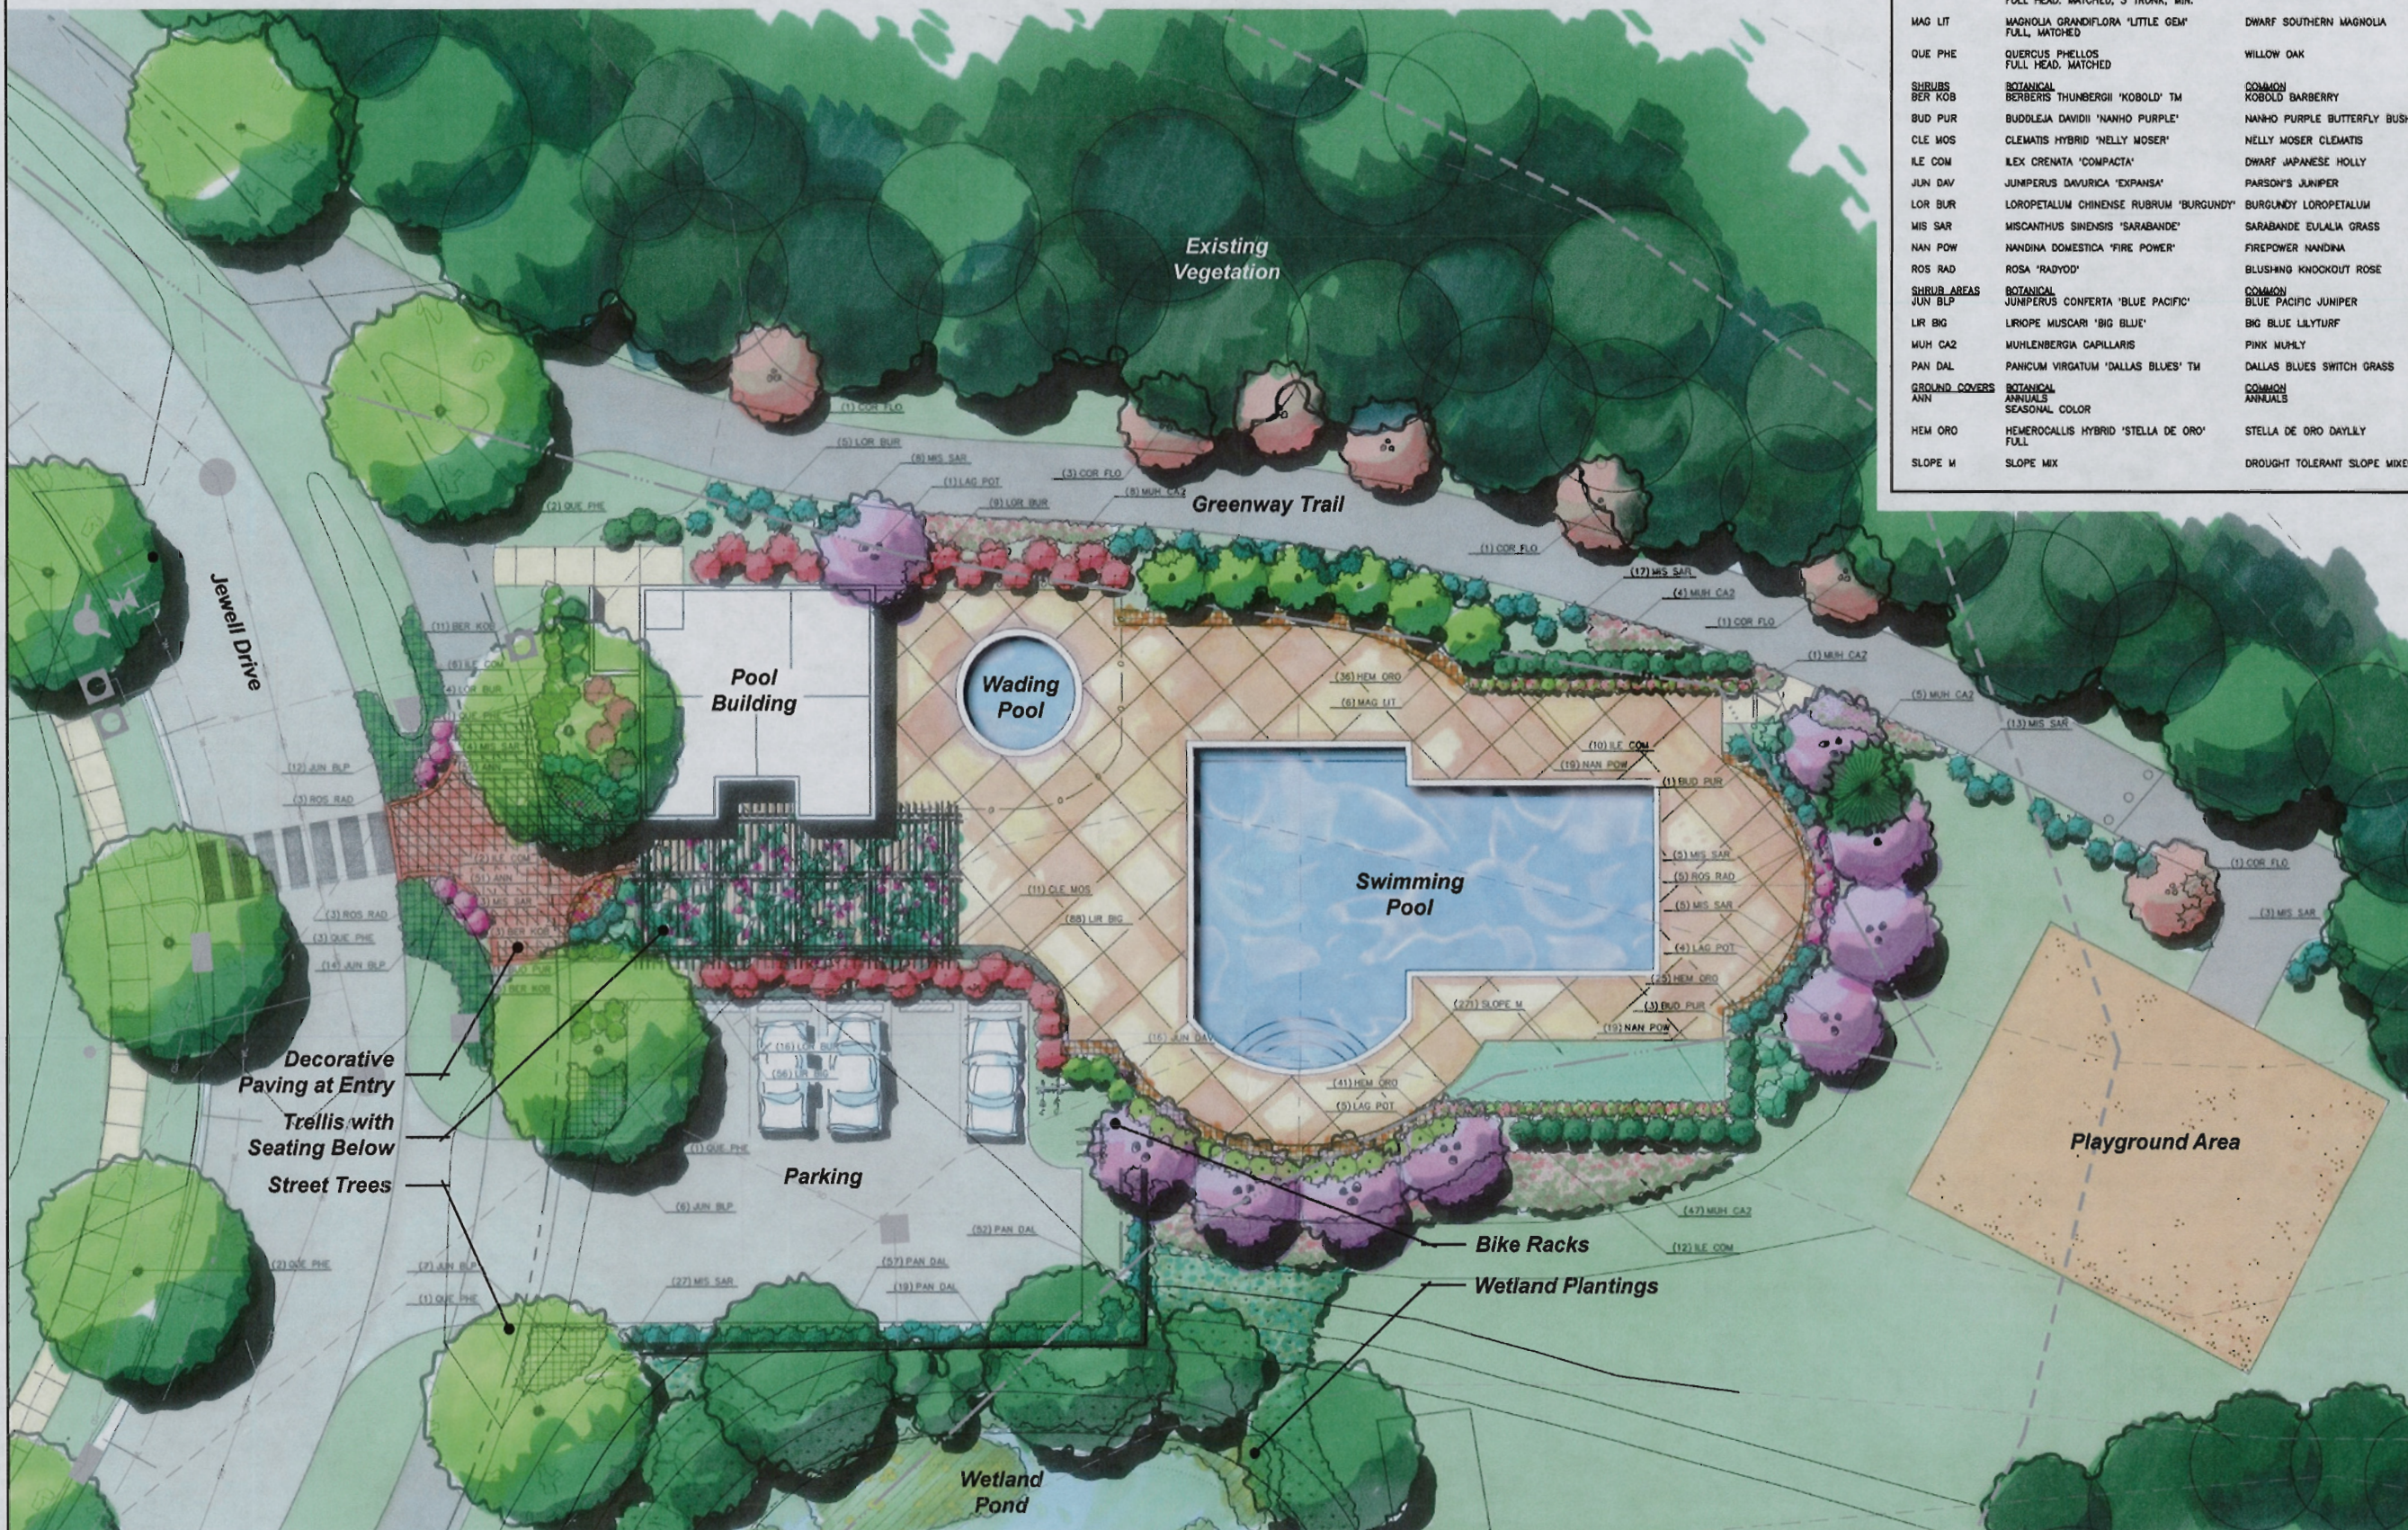

01 PRELIMINARY LANDSCAPE PLAN

Scale: 1" = 10'

