


RESTROOM - WEST ELEVATION

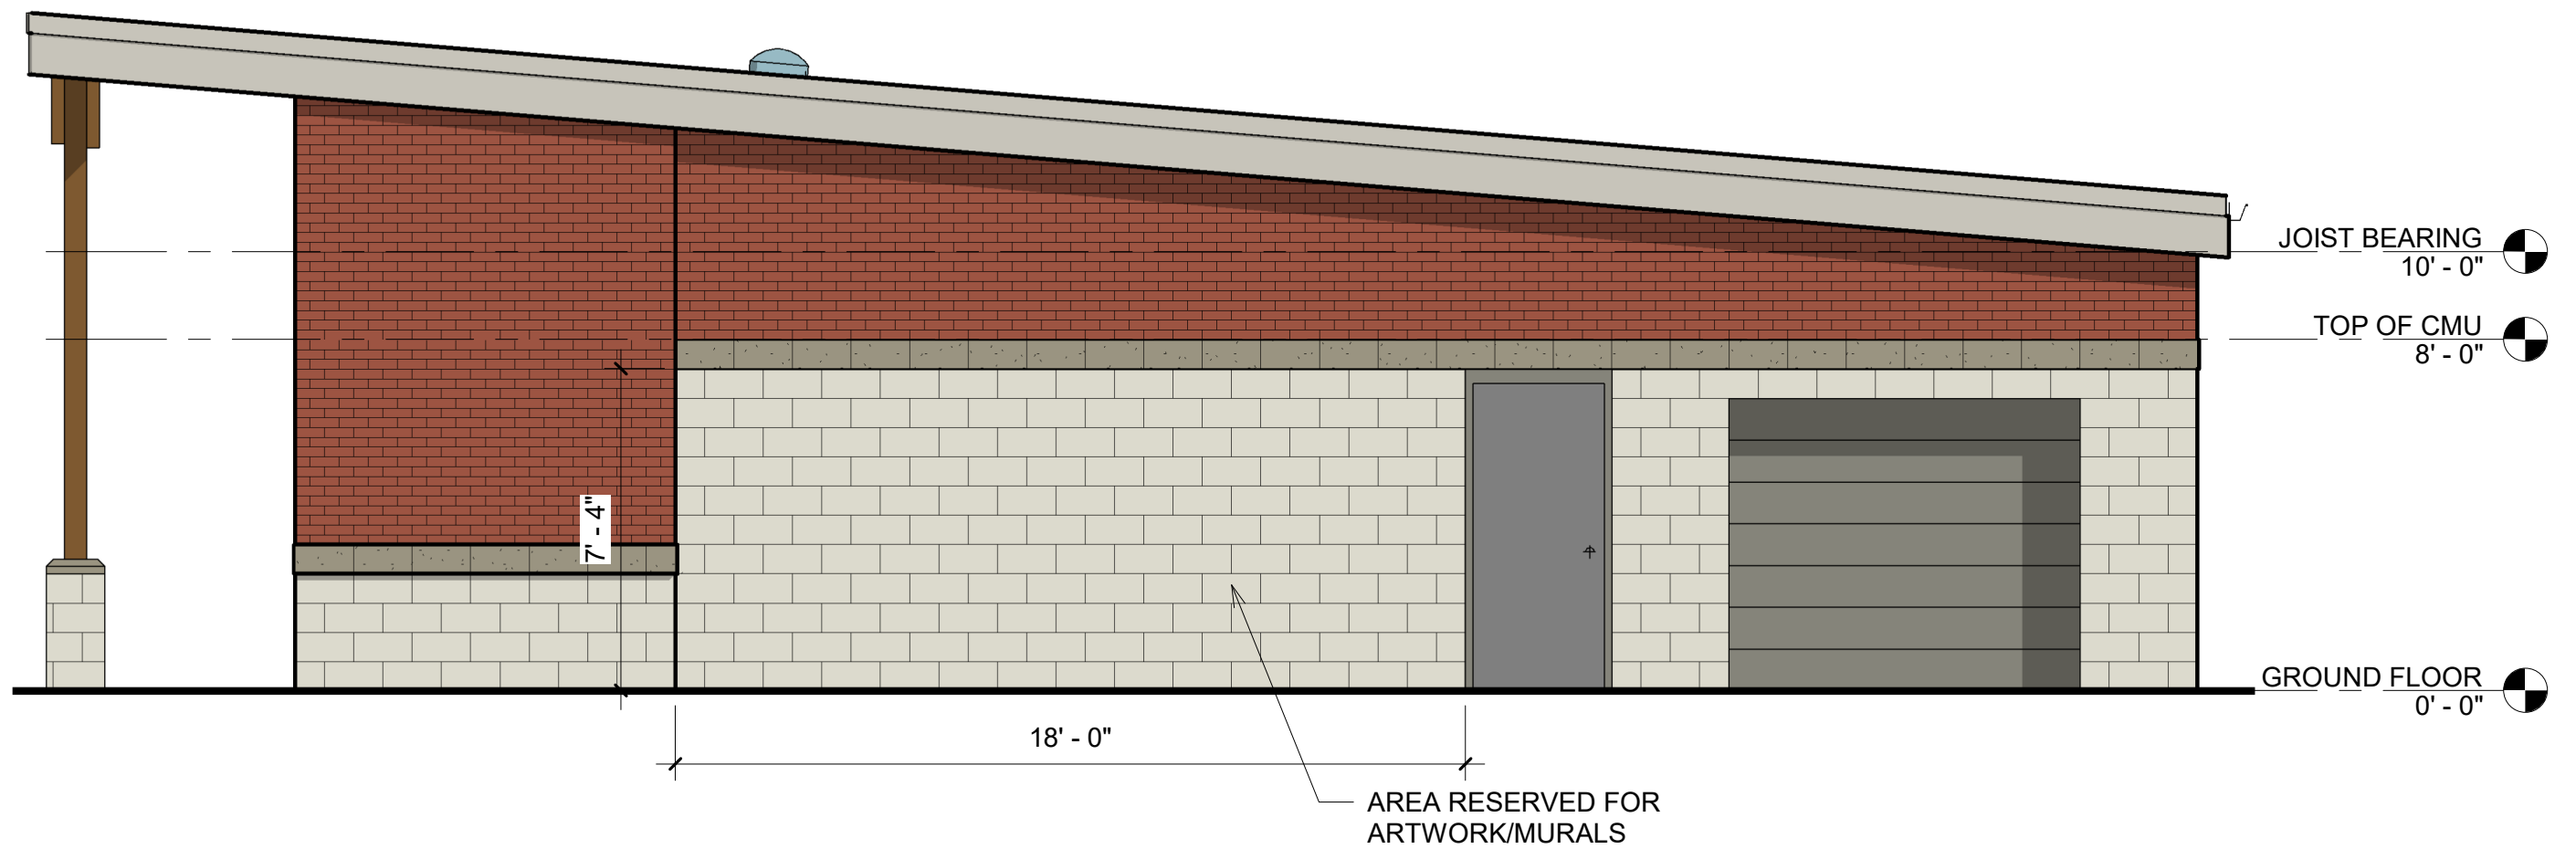

RESTROOM - EAST ELEVATION