




Club Nova  
New Building  
and Site Work  
C.U.P. Modification

Context Drawing:  
Aerial  
Jack Haggerty, Architect  
4.27.20

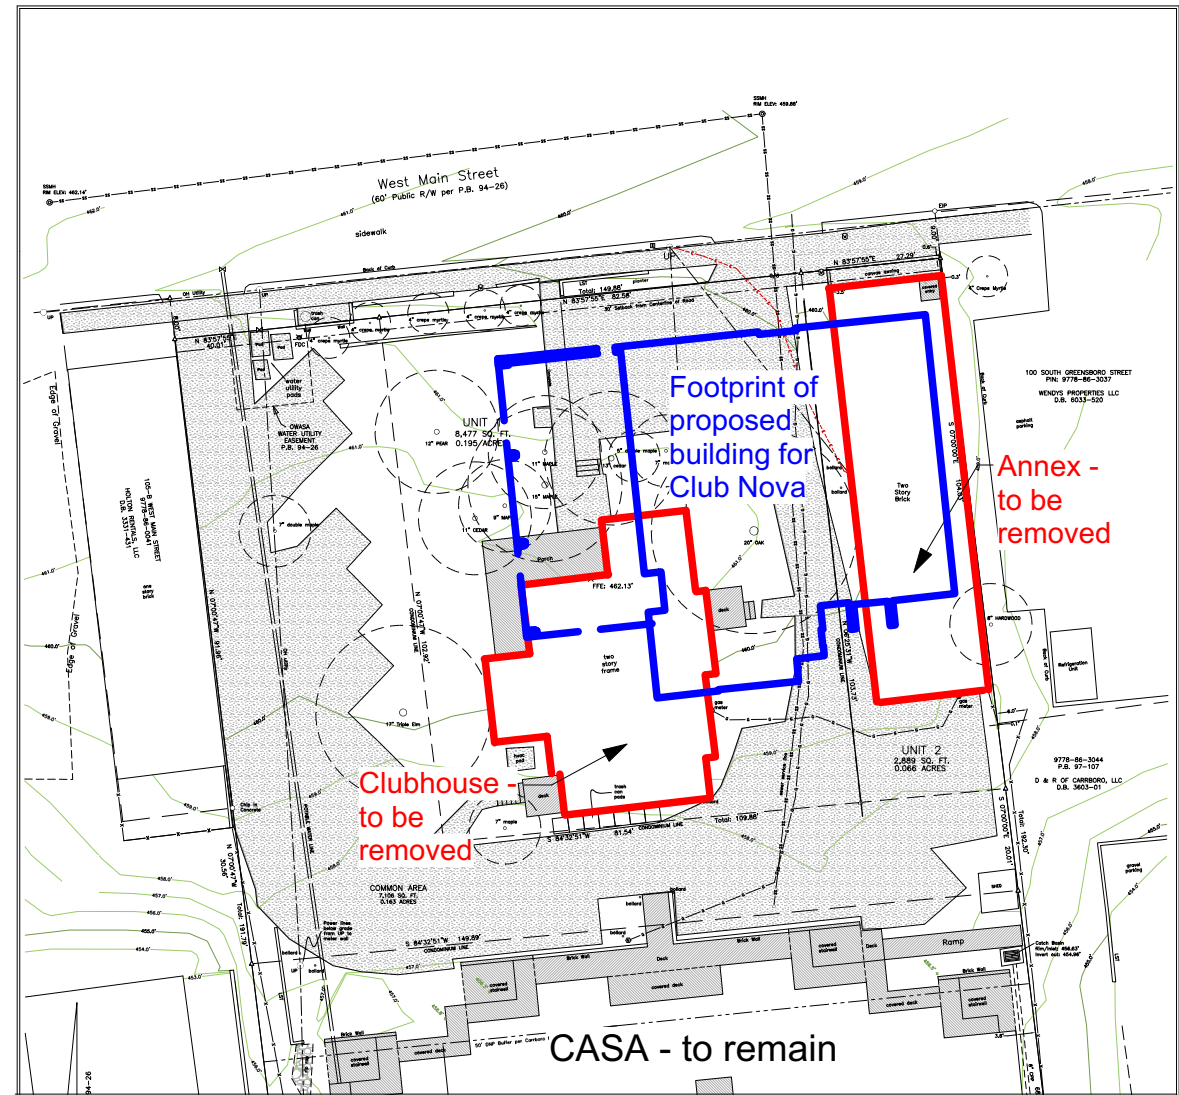

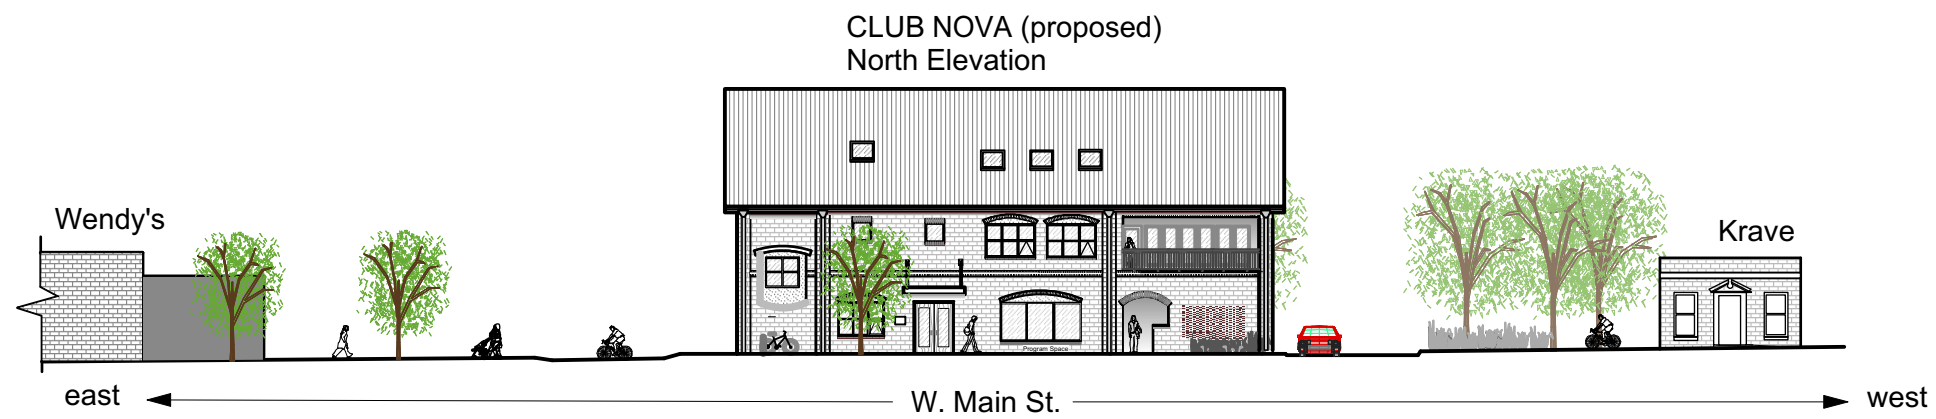

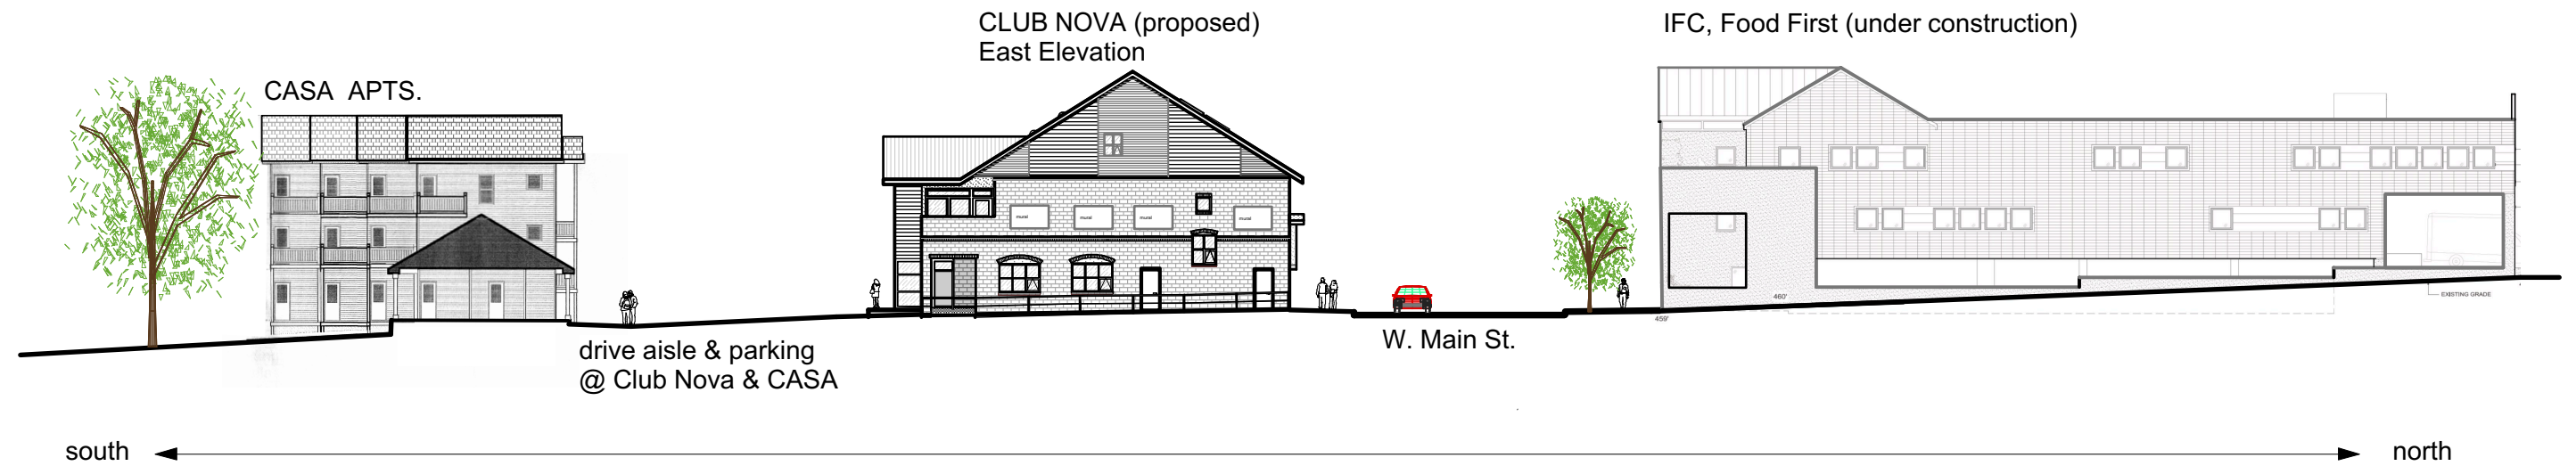

# Club Nova New Building and Site Work C.U.P. Modification

Context Drawing:  
North to South &  
East to West

**Jack Haggerty, Architect**  
4.27.2020