





**THE  
NEW SYNERGY  
PARTNERSHIP**  
PO Box 1563, Durham, NC 27702 919-683-2055

This drawing and all prints of it are the property of The New Synergy Partnership. Prints are to be returned to The New Synergy Partnership upon completion of use for which they were issued. Reproduction of this drawing without the written consent of The New Synergy Partnership is not permitted.

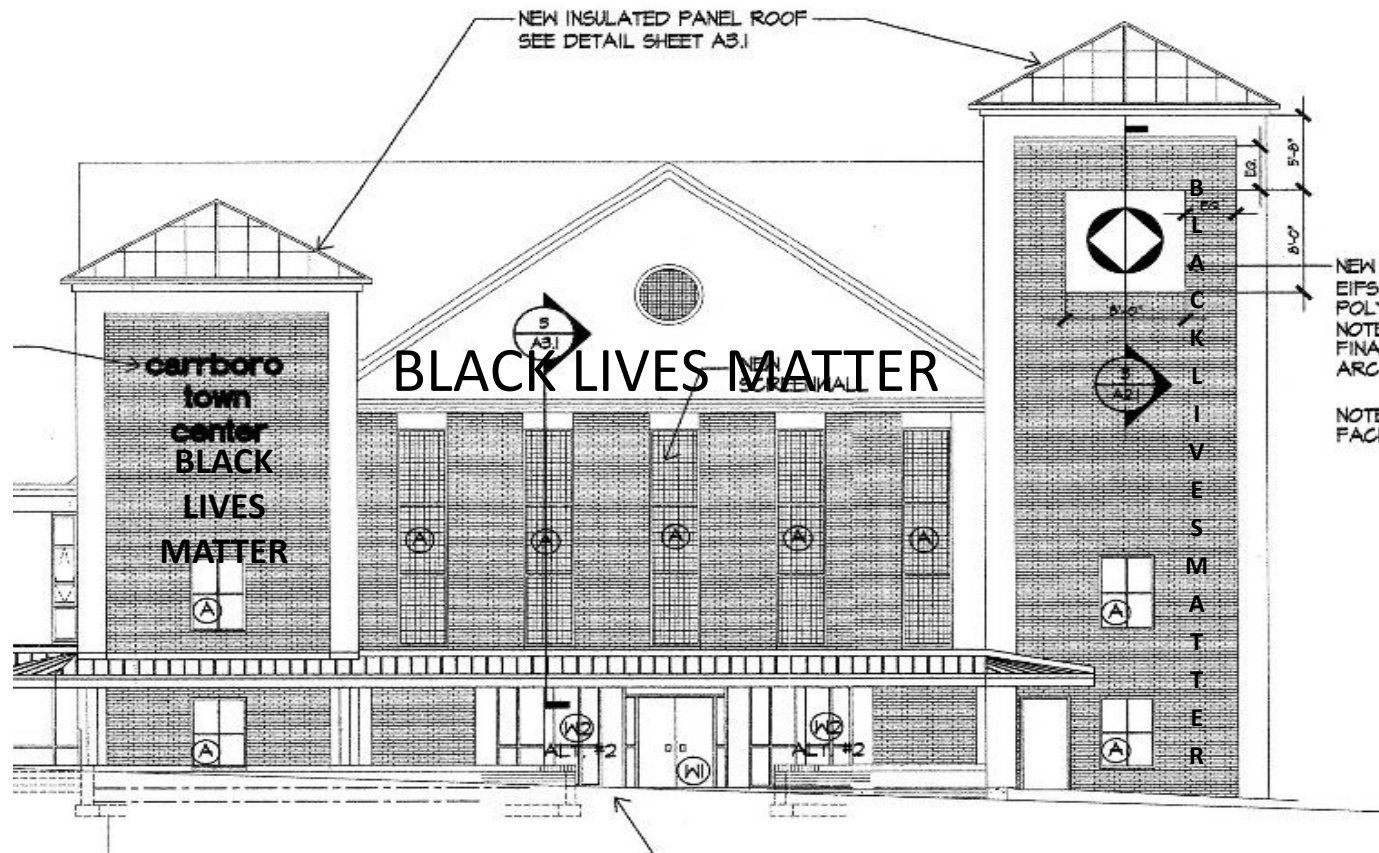

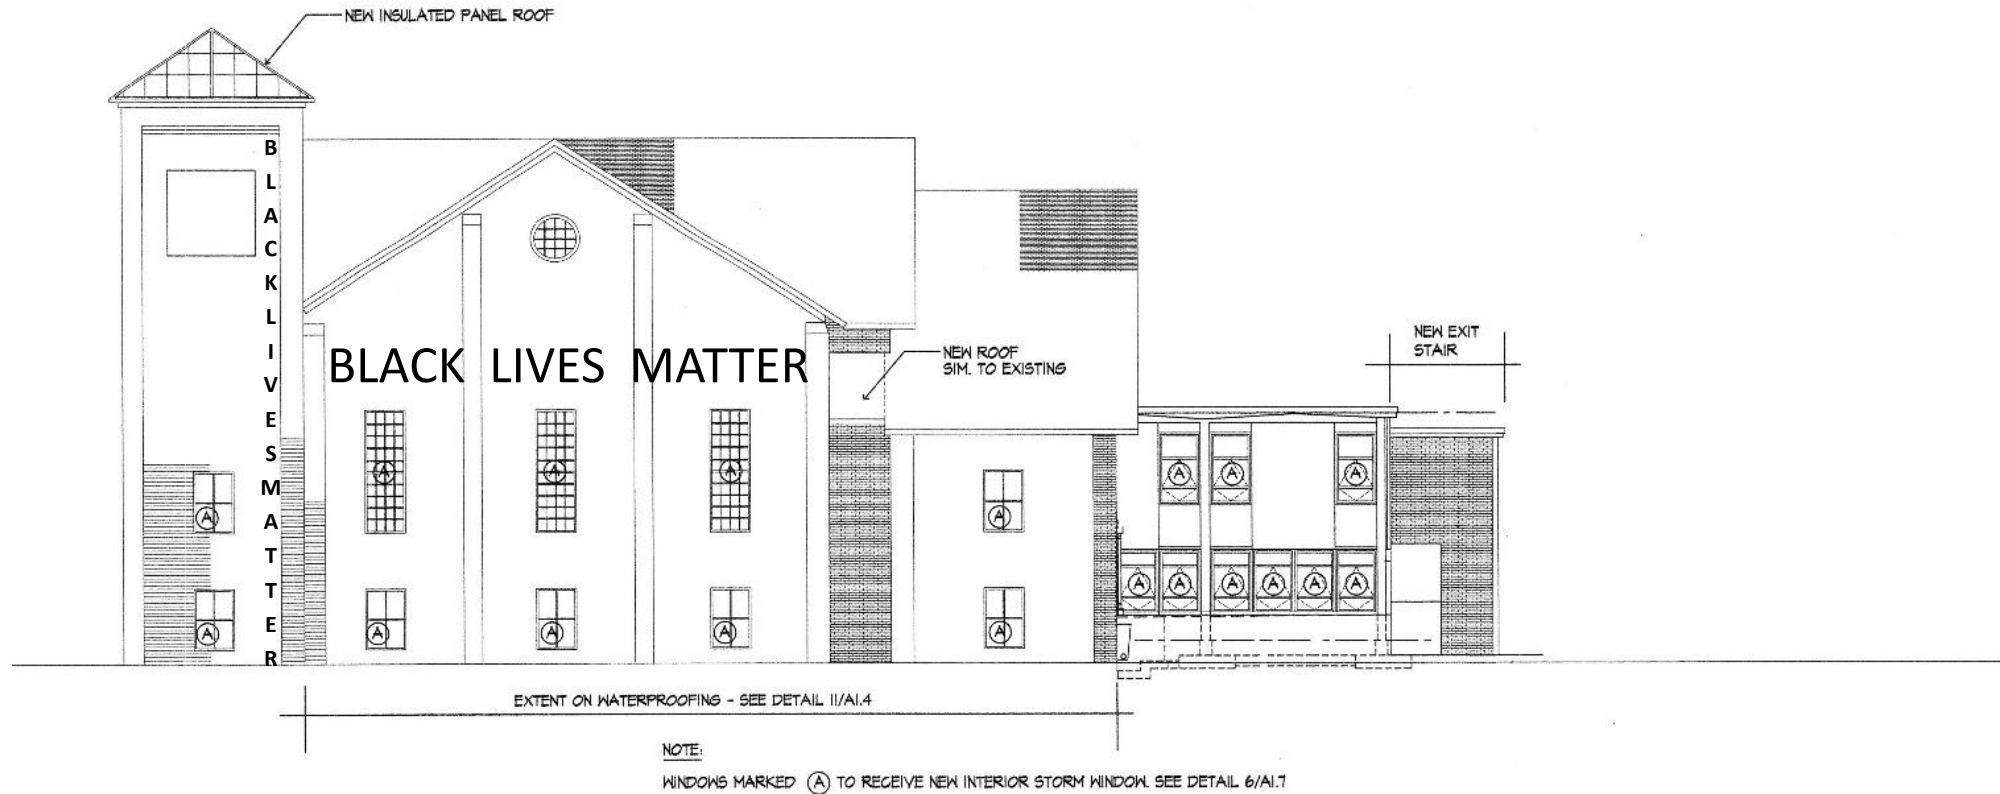

**SOUTH ELEVATION**  
SCALE: 1/8" = 1'-0"

