A motion was made by Council Member Nowell, seconded by Council Member Posada that the following resolution be approved:

A RESOLUTION FOR APPROVING THE WESTWOOD CEMETERY MASTER PLAN

WHEREAS, the Town Council has held two work sessions on the future use of the undeveloped area of Westwood Cemetery and provided comments on options for cemetery development; and,

WHEREAS, a Westwood Cemetery Master Plan has been created to incorporate cemetery improvements, additional areas for burial plots, diversified internment options, and undeveloped greenspace; and,

WHEREAS, the Master Plan will be implemented through a phased approach dictated by burial demand and the availability of funding;

THEREFORE, BE IT RESOLVED that the Carrboro Town Council approves the Westwood Cemetery Master Plan dated September 19, 2023 and authorizes staff to begin implementation of the plan.


THEREFORE, BE IT FURTHER RESOLVED that the columbarium should be designated as a potential third phase of development.

This is the 19th day of September in the year 2023.

Ayes (5): Mayor Damon Seils, Council Member Susan Romaine, Council Member Barbara Foushee, Council Member Danny Nowell, Council Member Eliazar Posada

Noes (2): Council Member Randee Haven-O'Donnell, Council Member Sammy Slade

^{*}Referenced Westwood Cemetery Master Plan attached

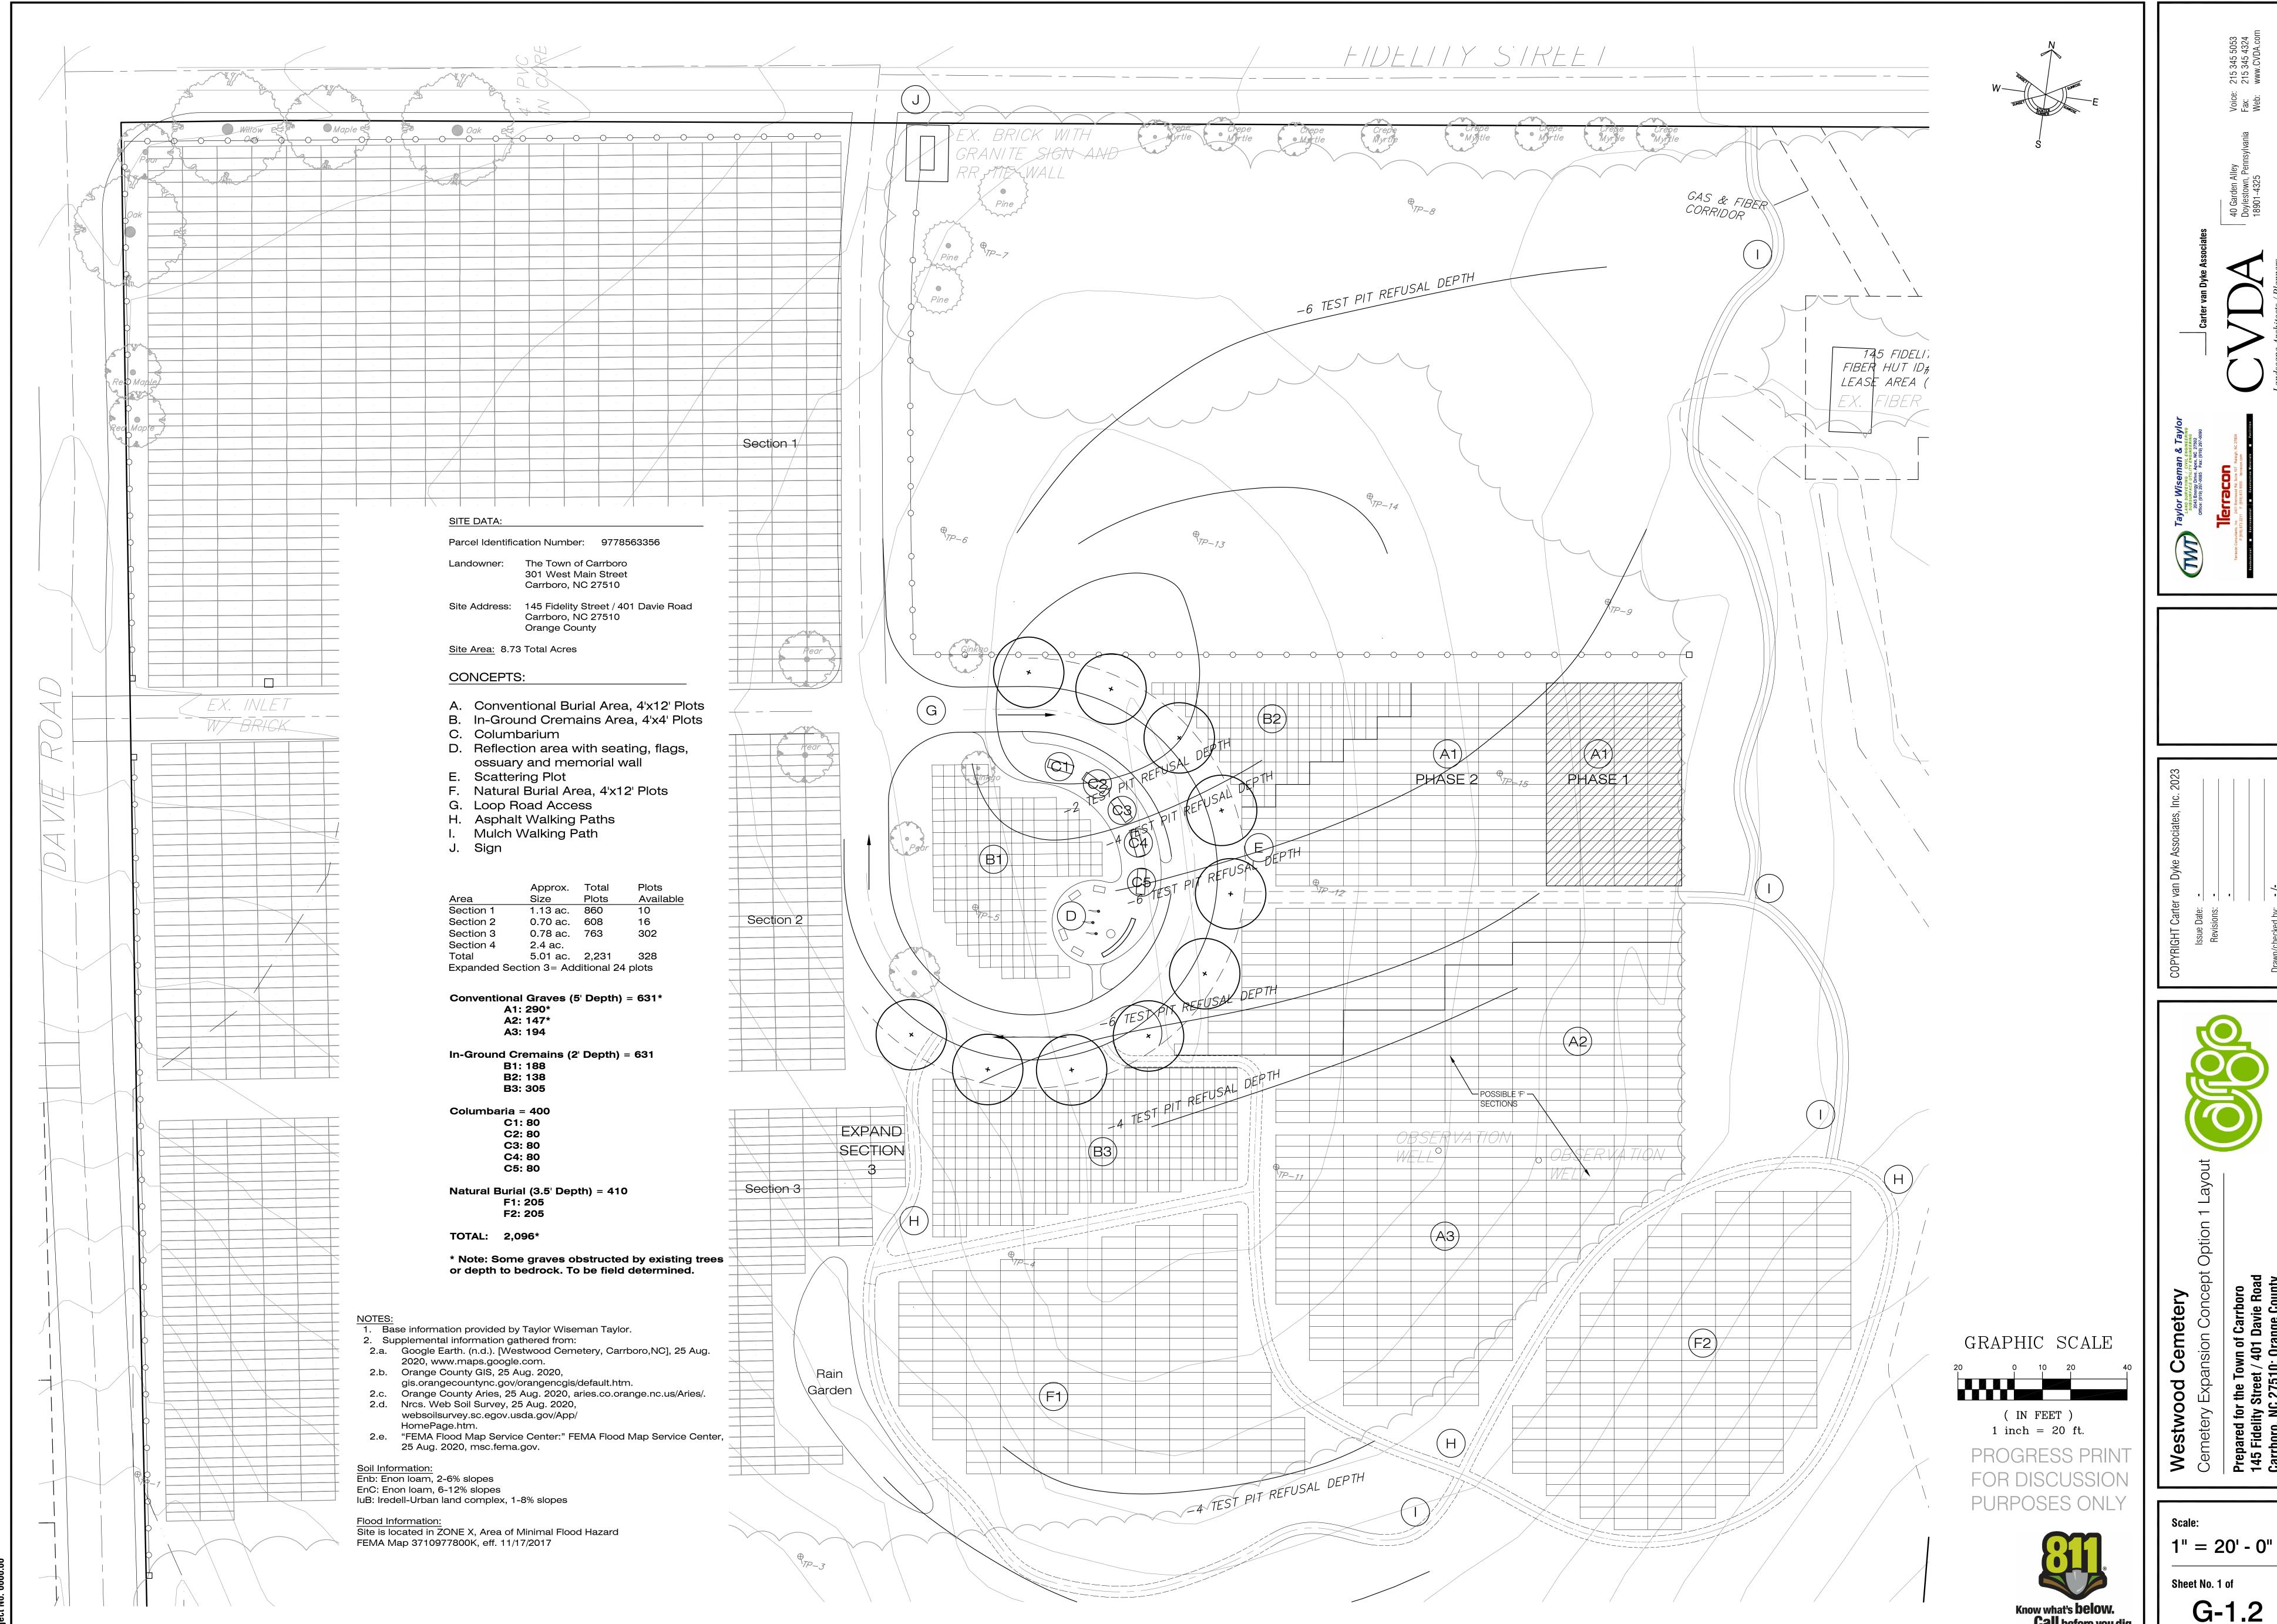



Scale: 1" = 20' - 0"

Sheet No. 1 of G-1.2