

ORANGE COUNTY, NC


TOWN OF CARRBORO
Public Works Engineering and
Design Division


ROBERSON STREET SIDEWALK


EXISTING CONDITIONS


[illegible]

Scale: 1" = 25'	Page: 1.0
Date: 4/16/2025	

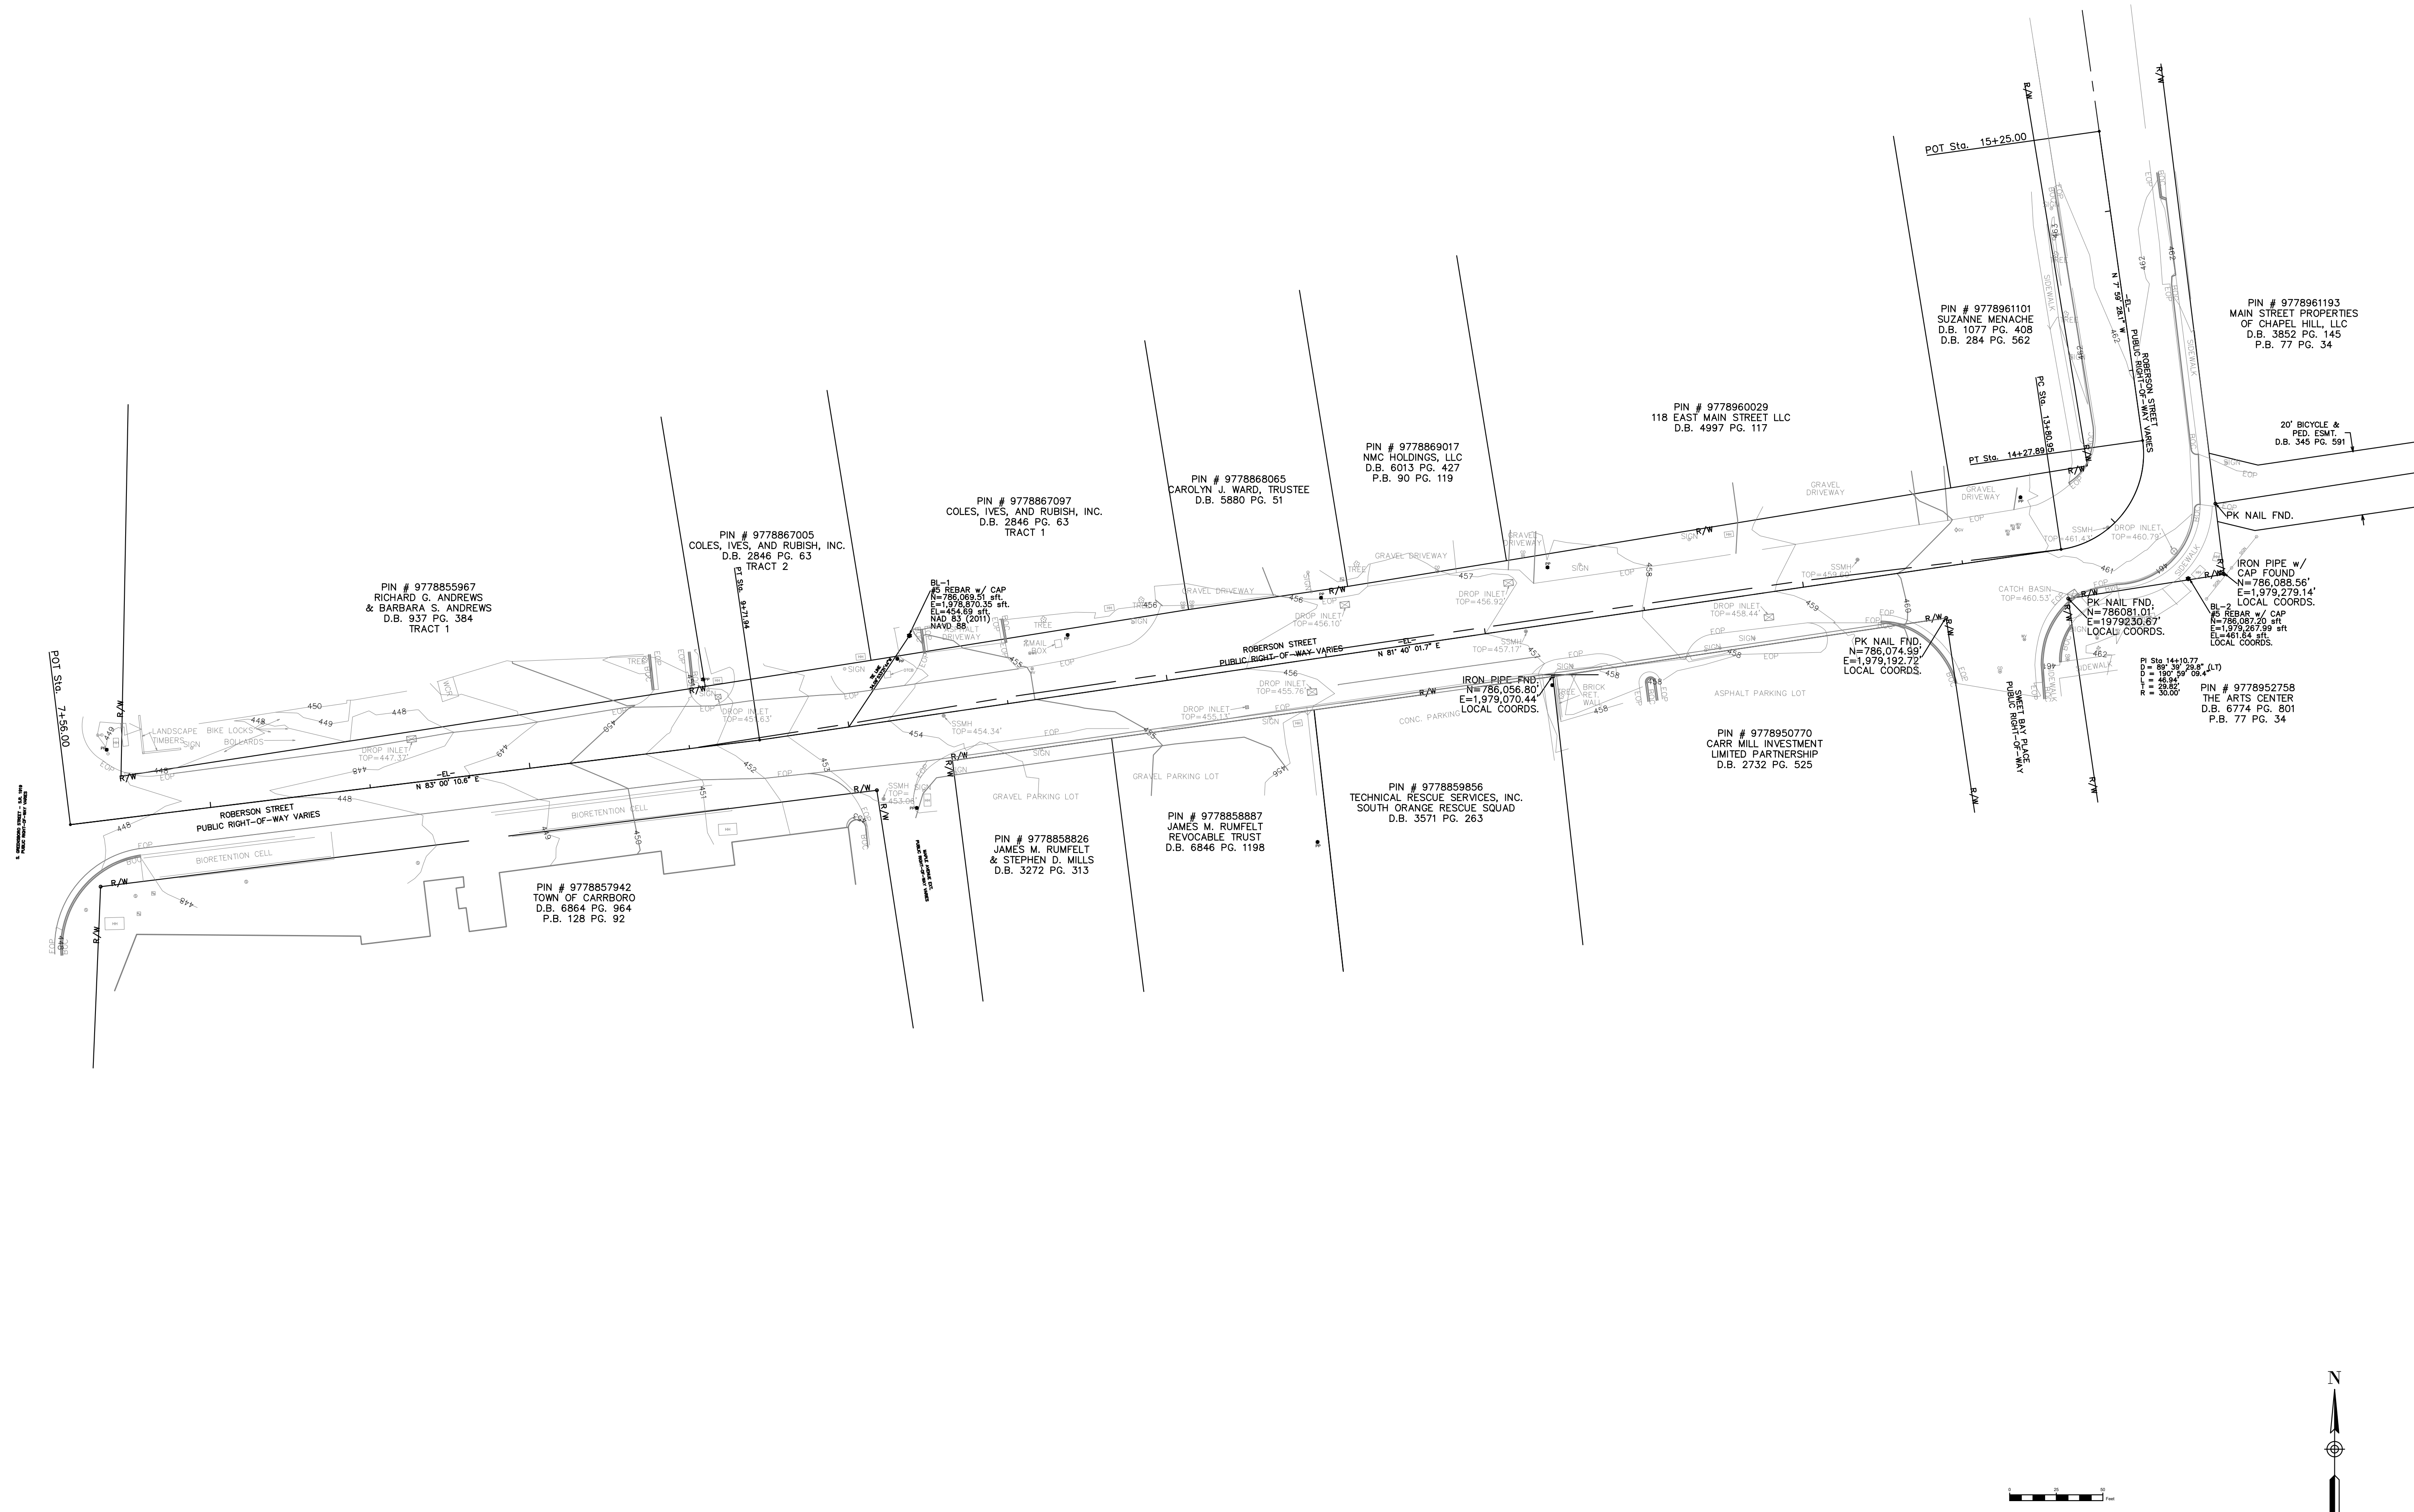


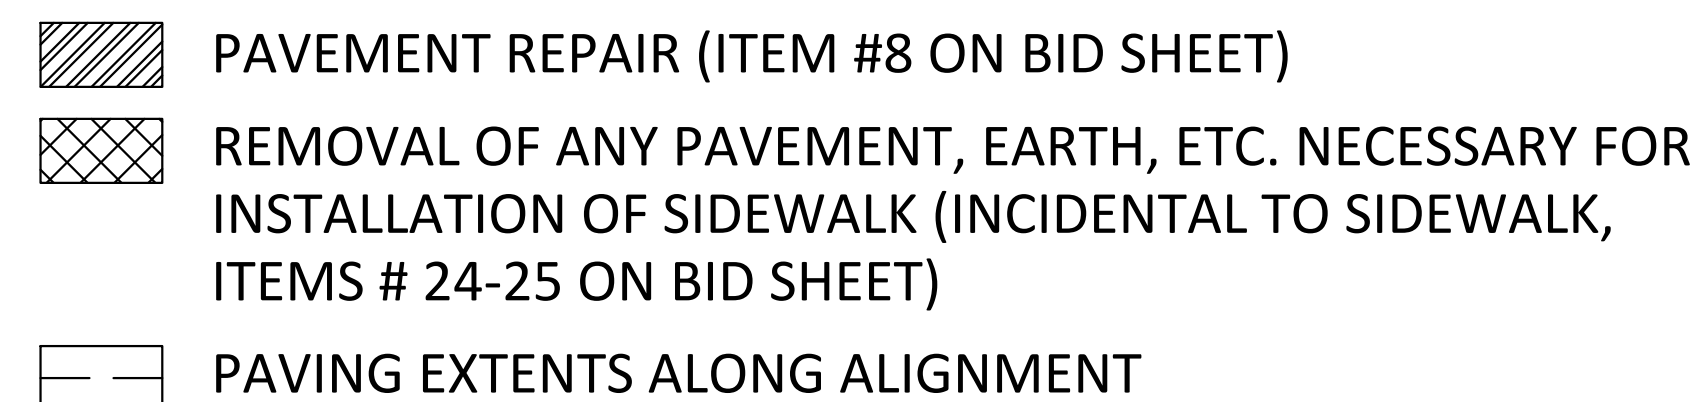

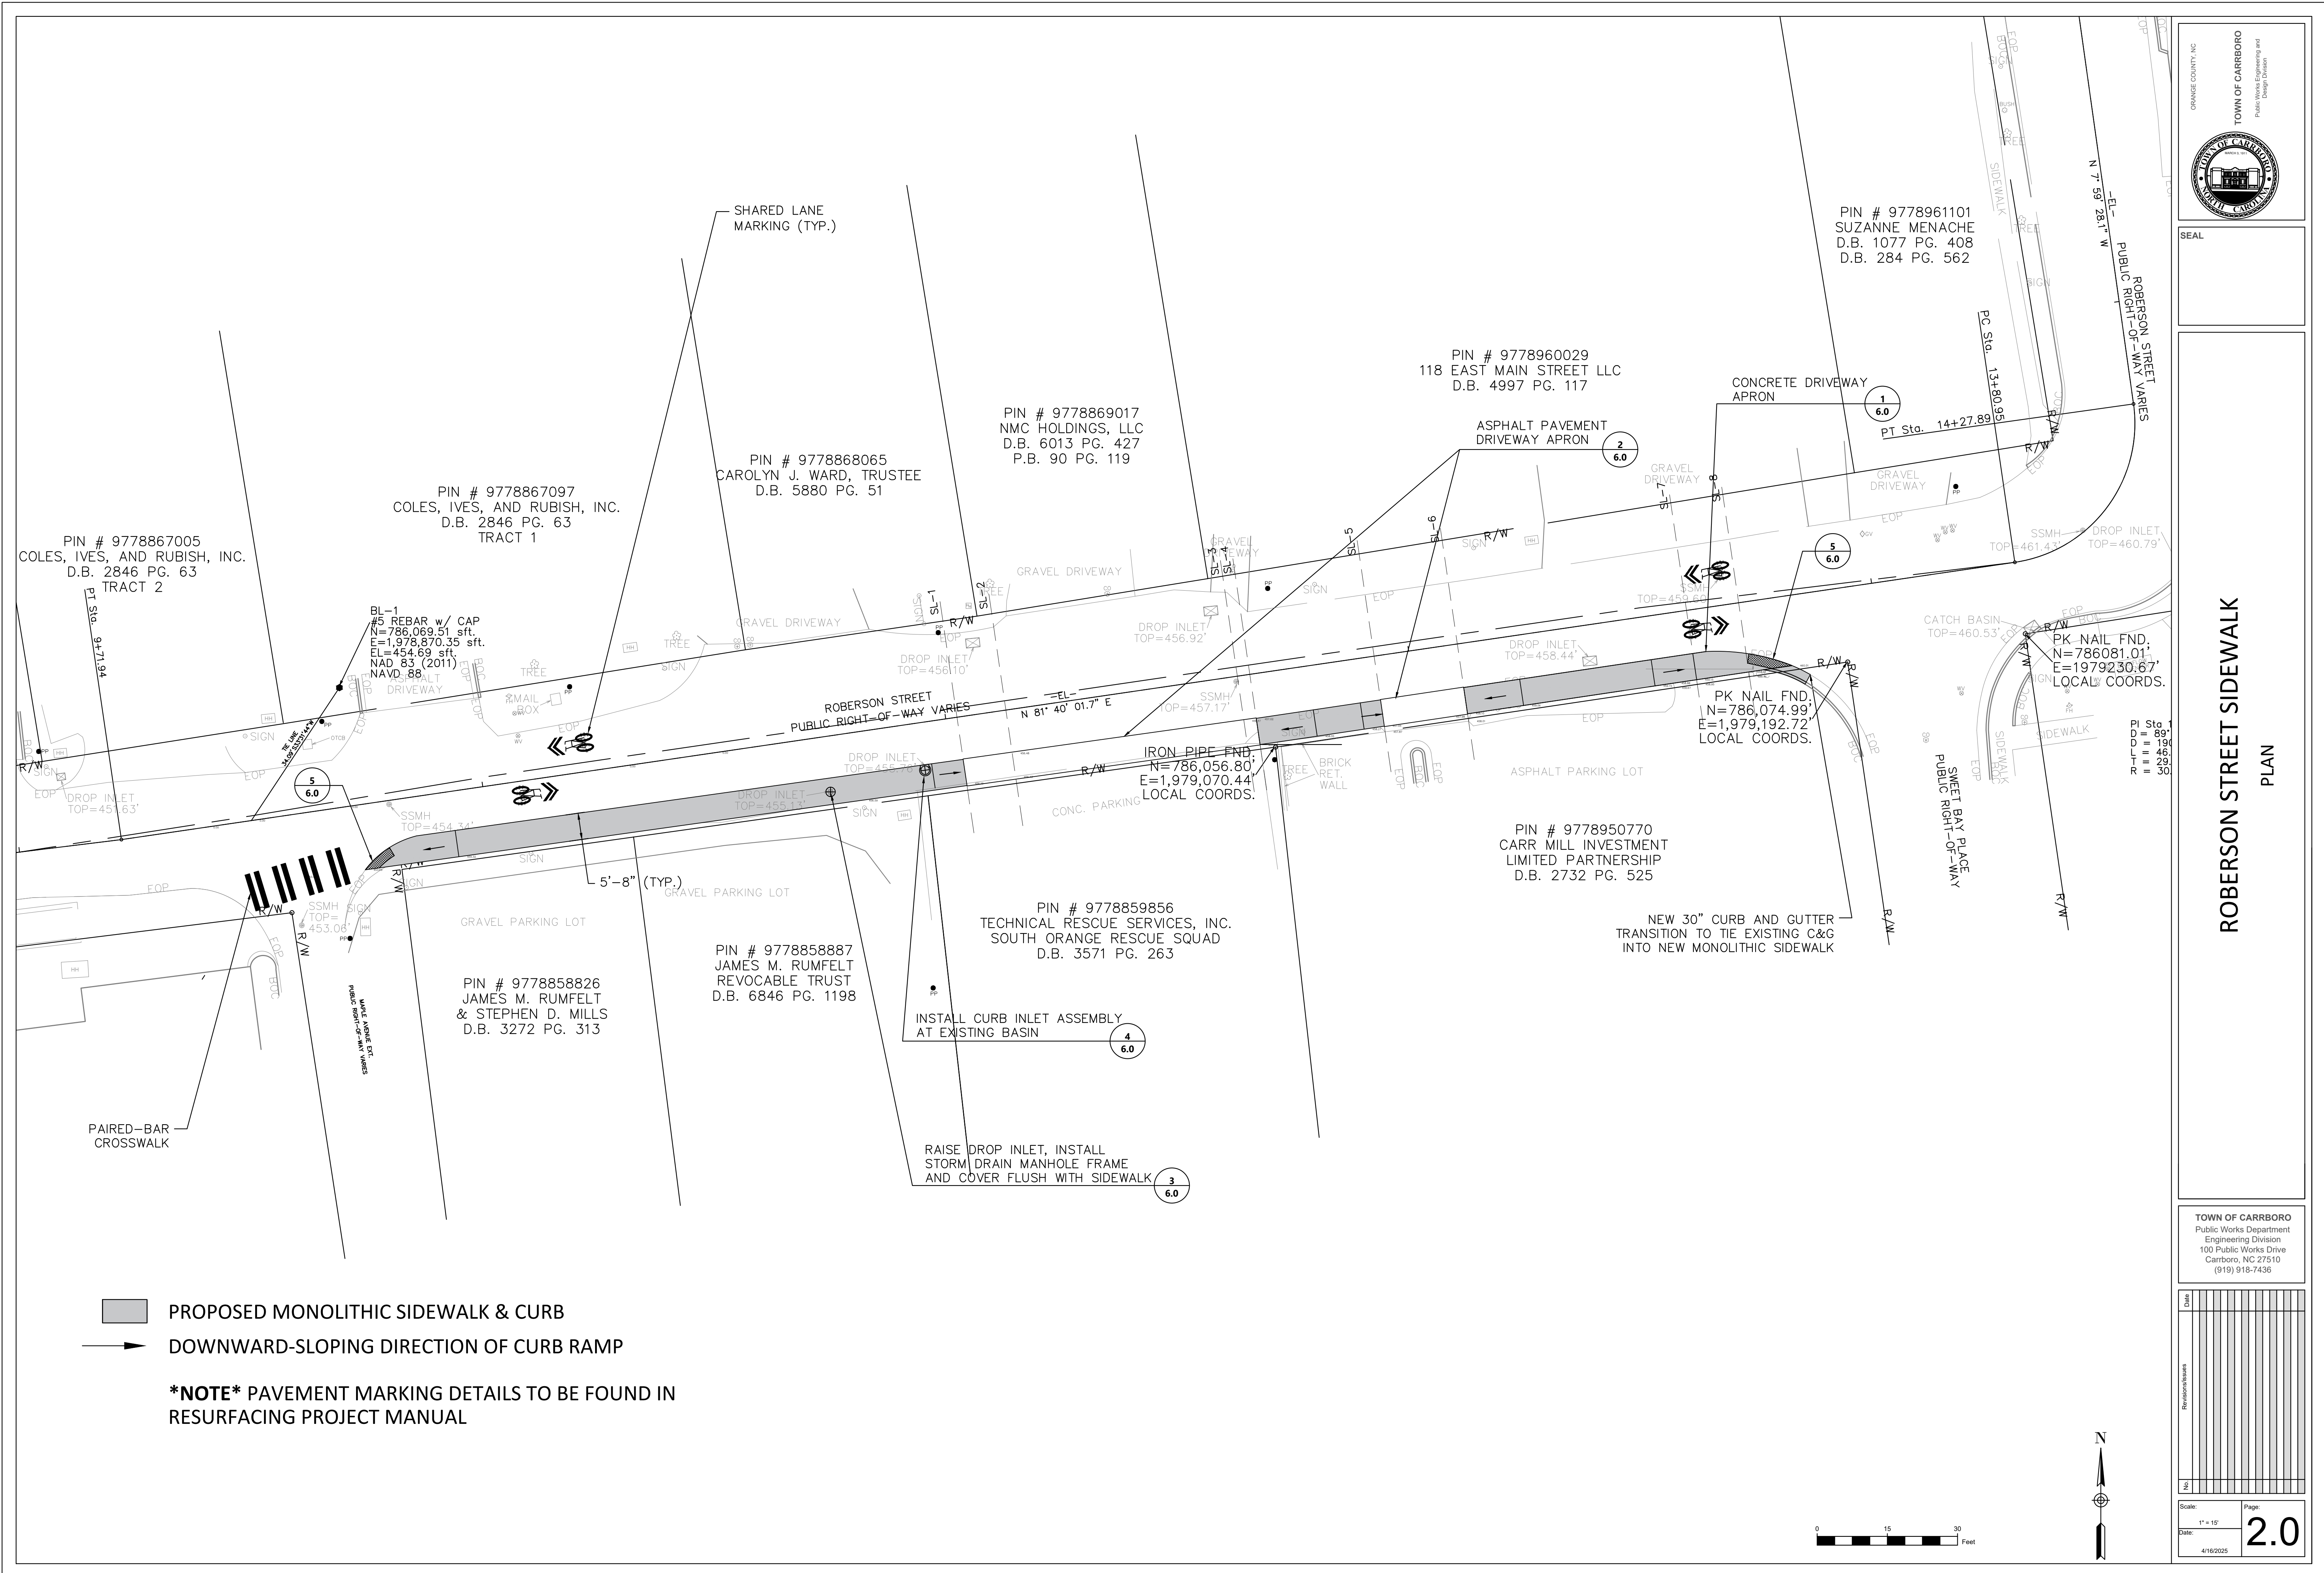

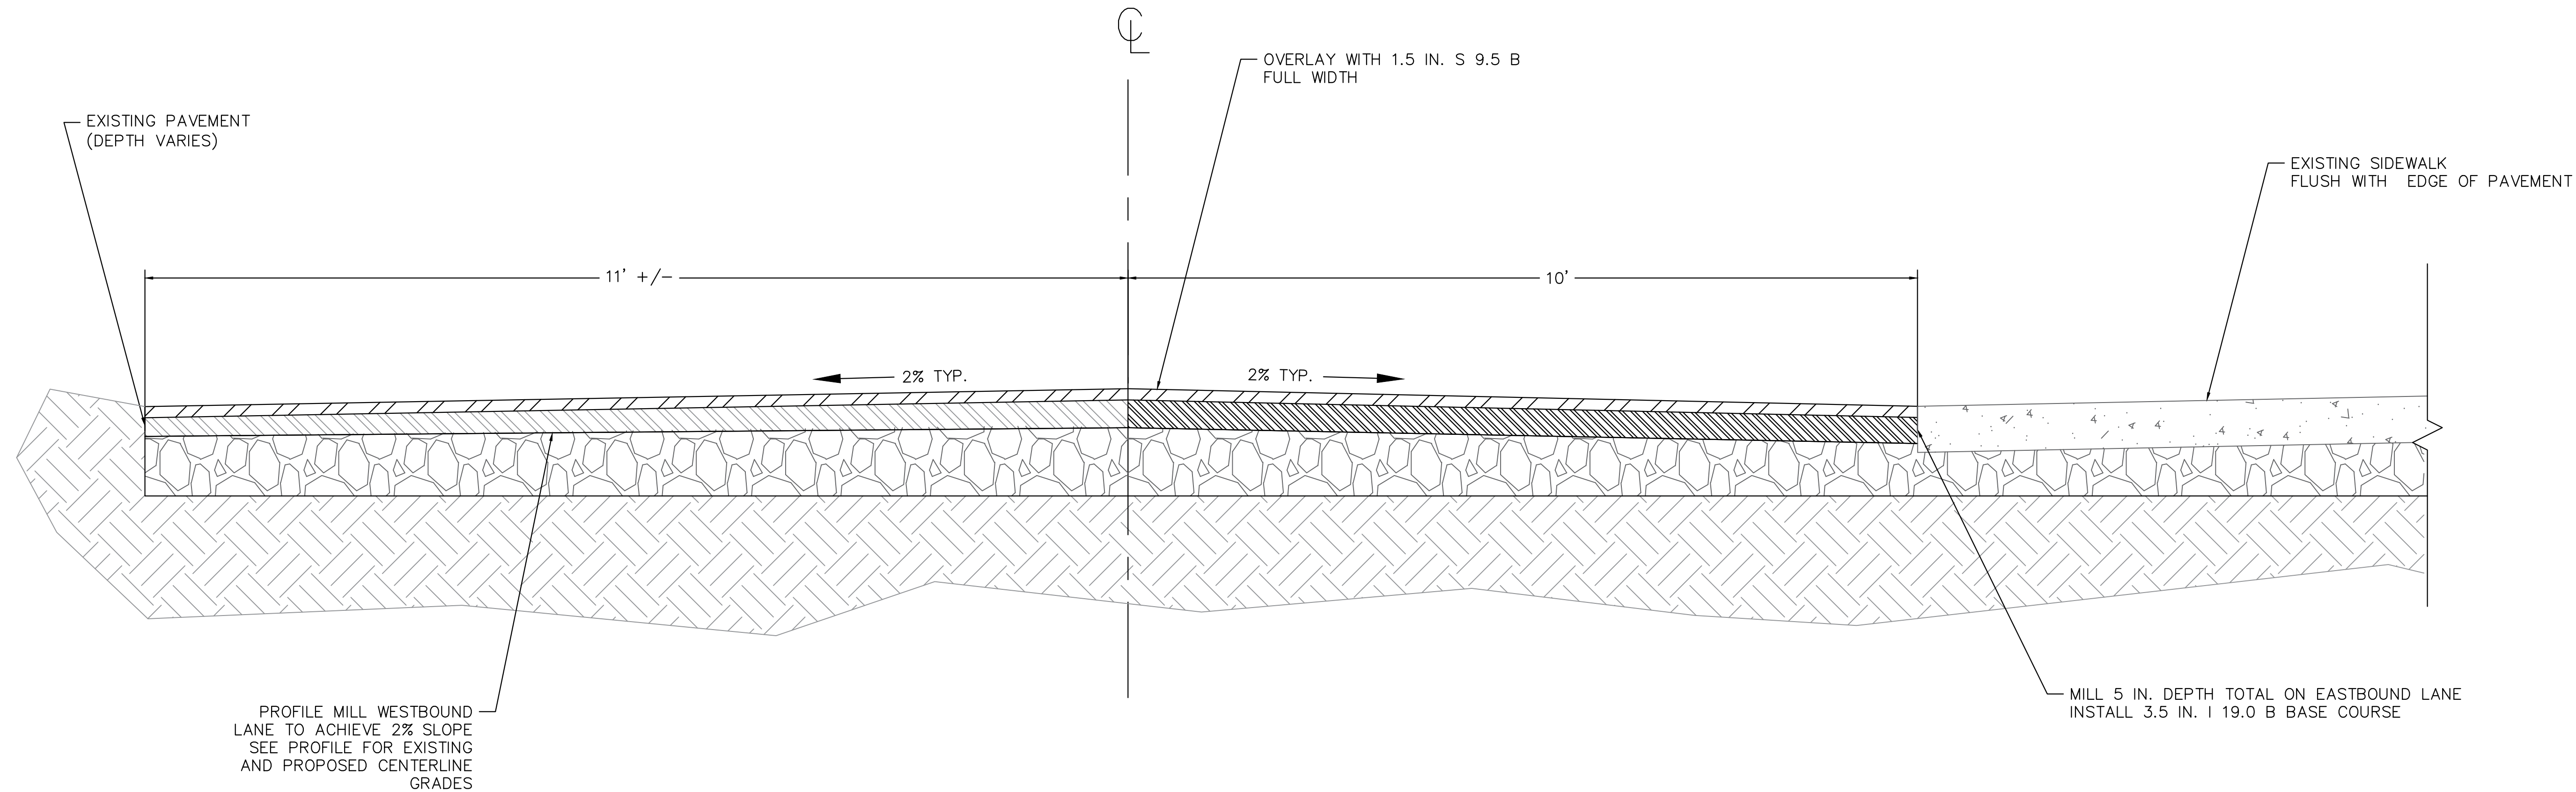


TYPICAL STREET AND SIDEWALK SECTION: S GREENSBORO TO MAPLE
NOT TO SCALE

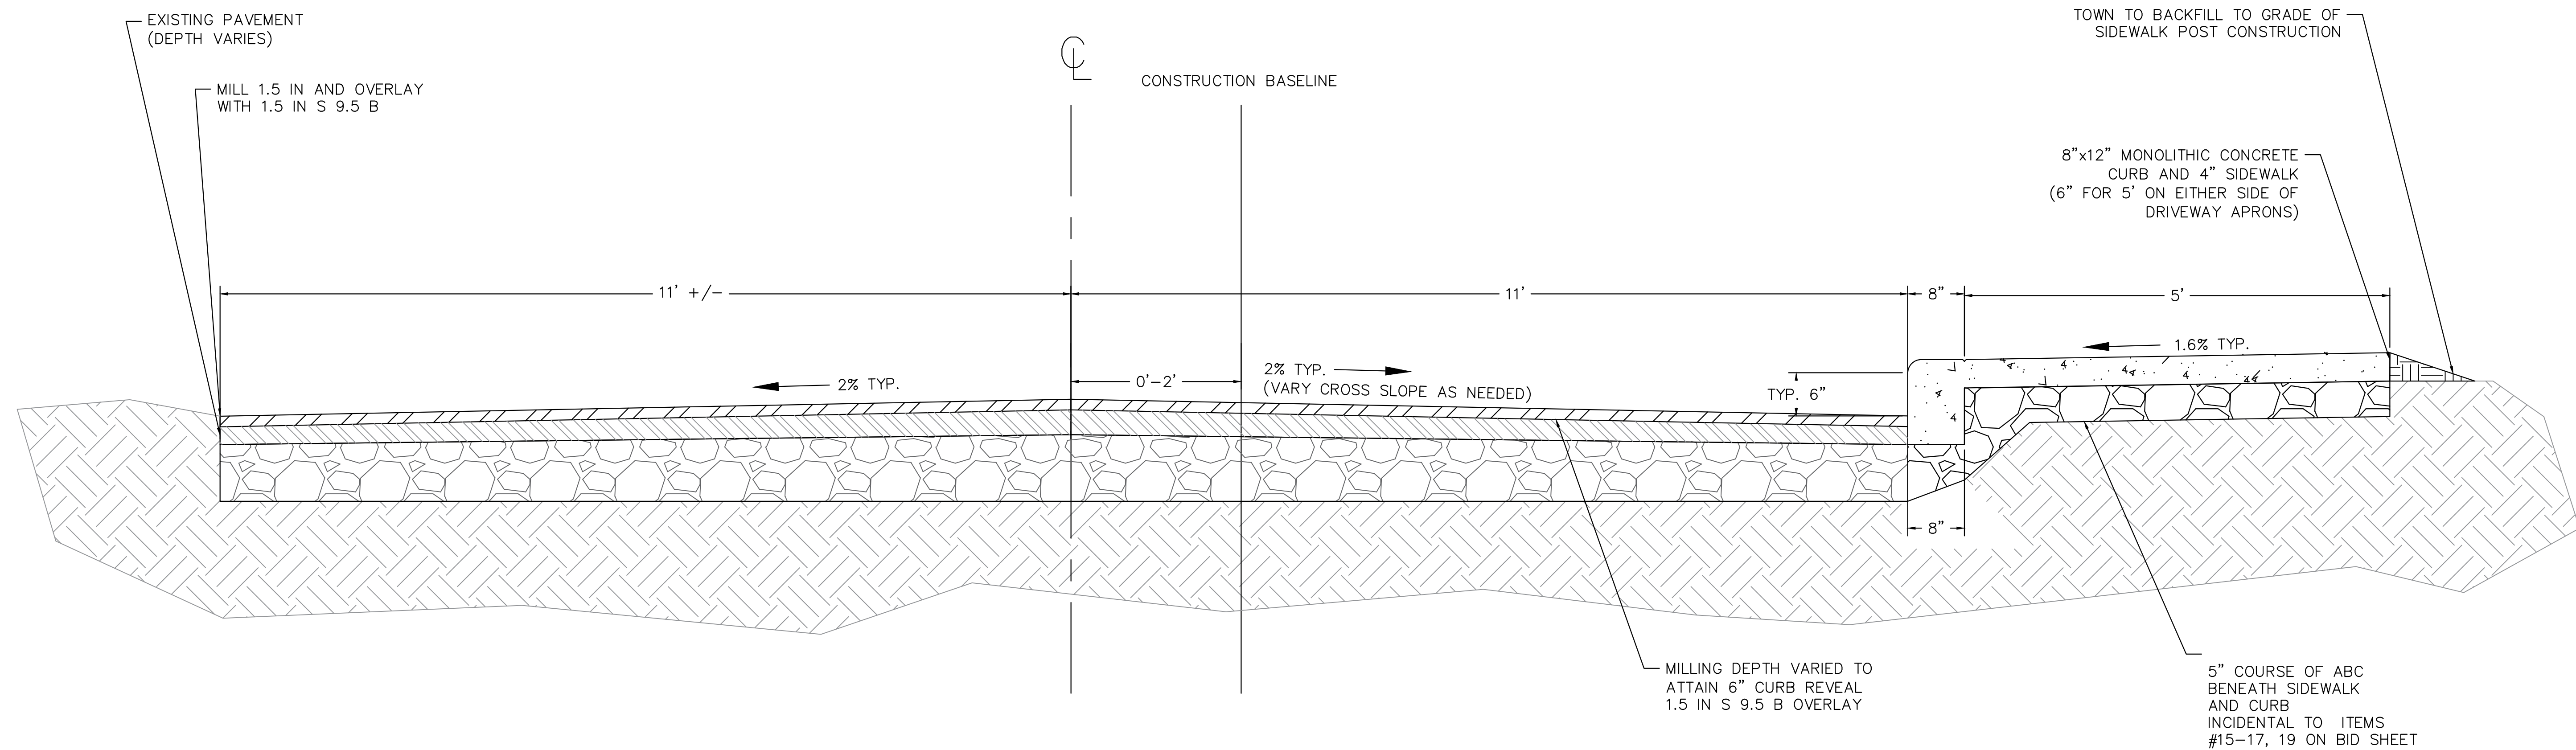

TYPICAL STREET AND SIDEWALK SECTION: MAPLE TO SWEET BAY
NOT TO SCALE

ORANGE COUNTY, NC

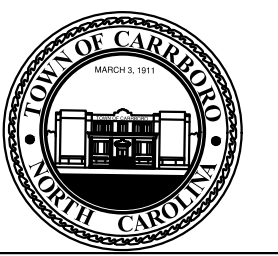






SEAL

ROBERSON STREET SIDEWALK
TYPICAL SECTIONS

TOWN OF CARRBORO
Public Works Department
Engineering Division
100 Public Works Drive
Carrboro, NC 27510
(919) 918-7436


Date	
Revised/Issued	
By	
Check	

Scale: **3.0**
Date: 4/18/2025

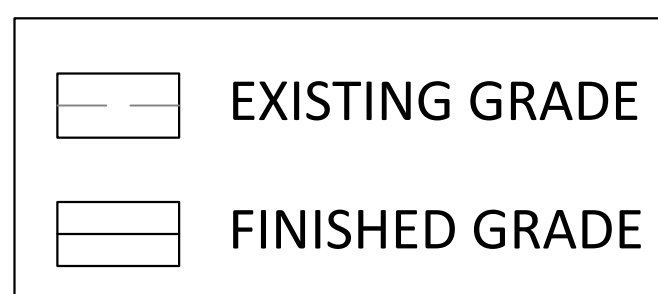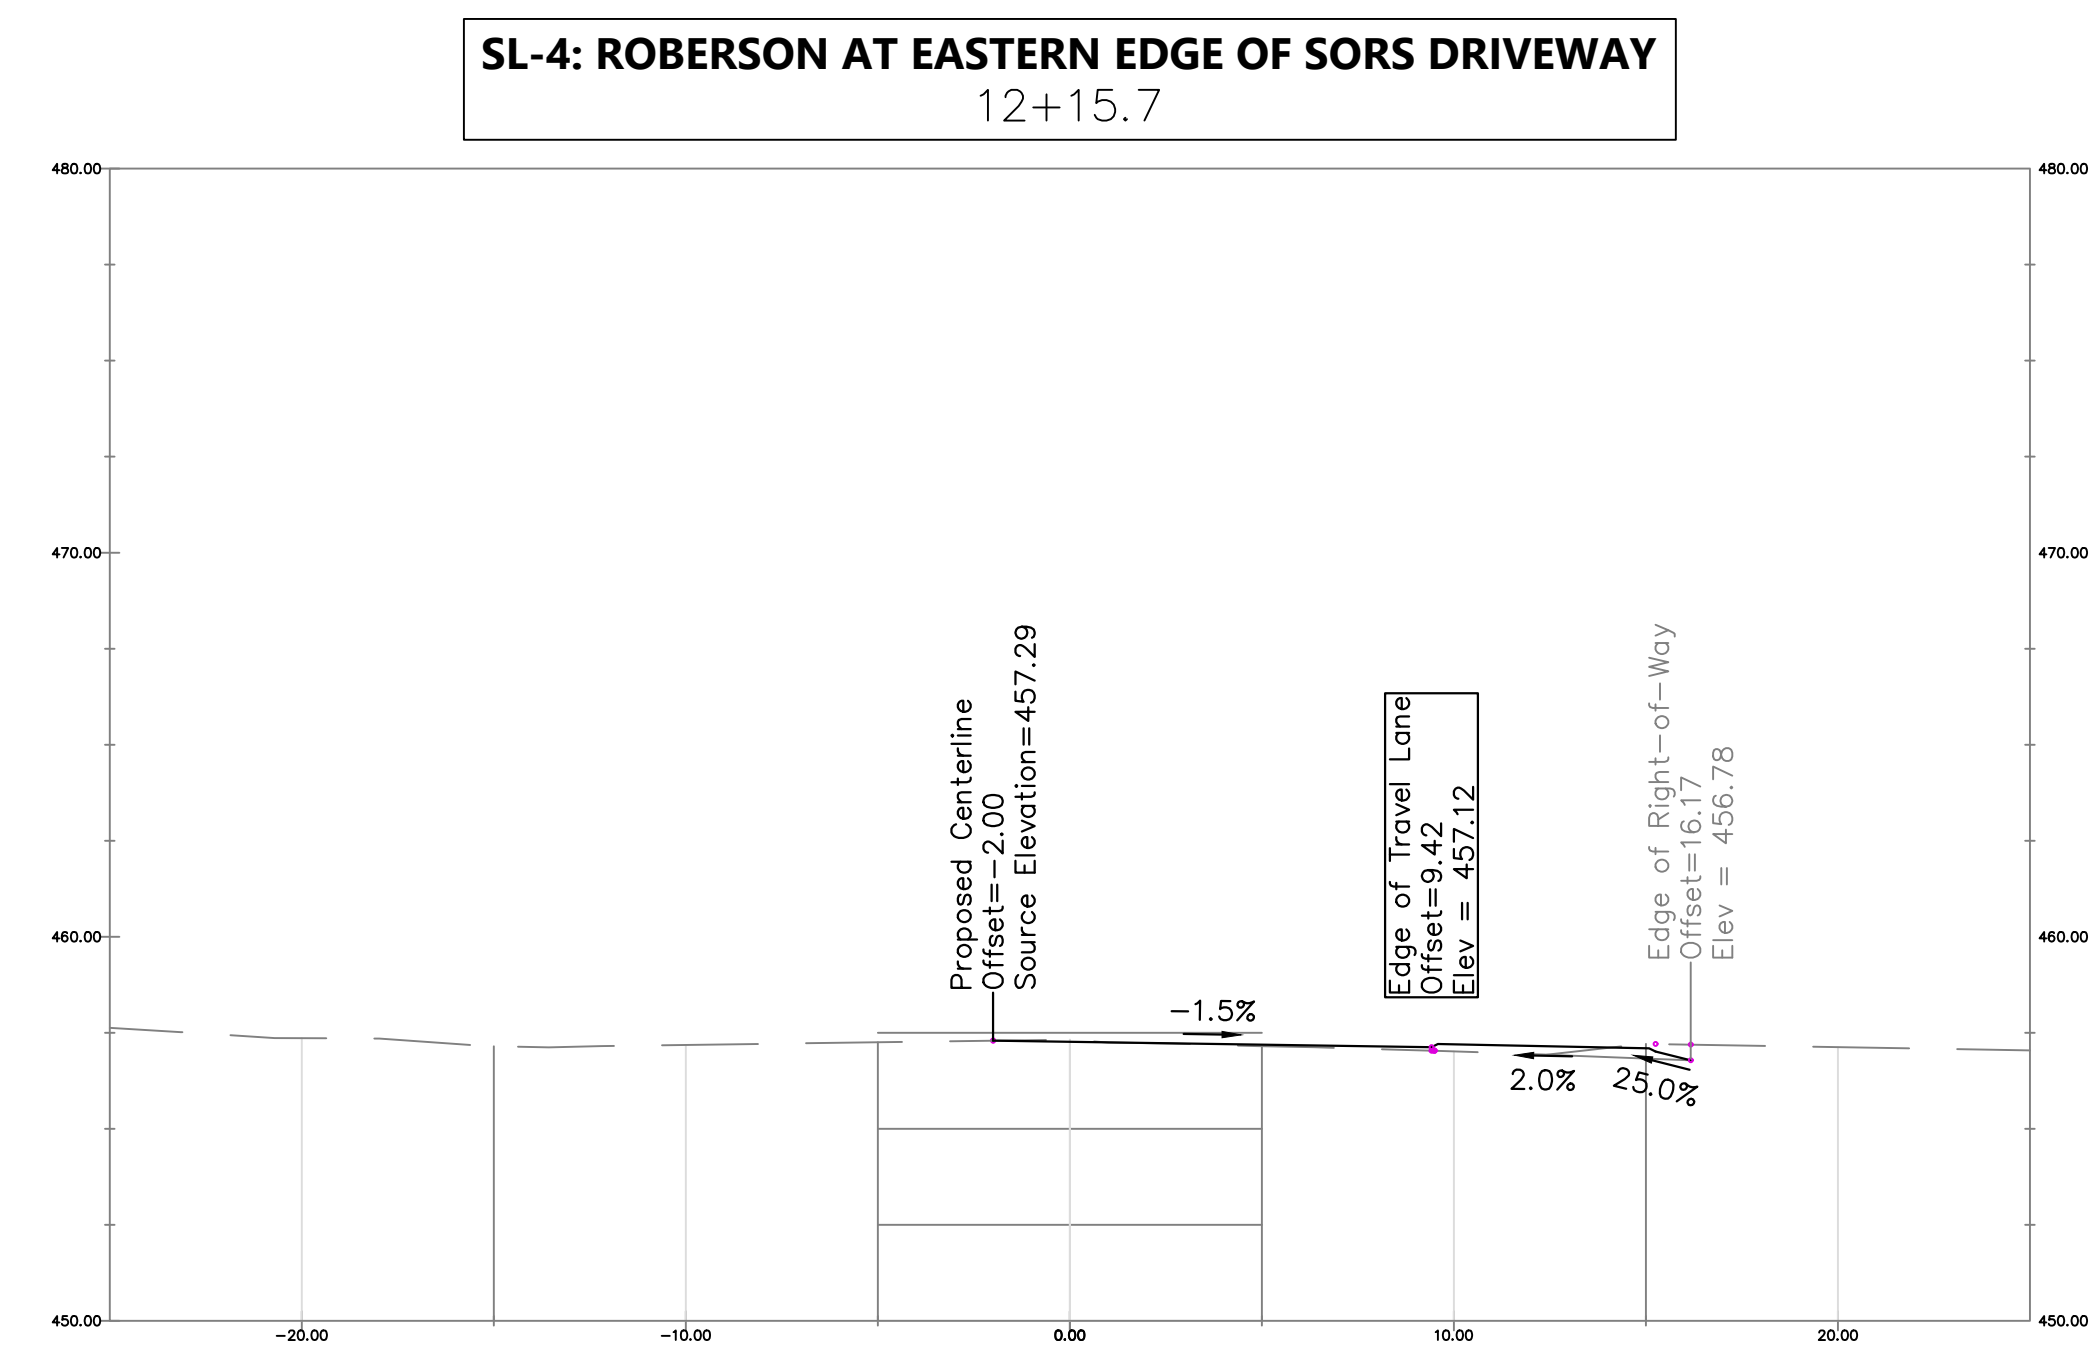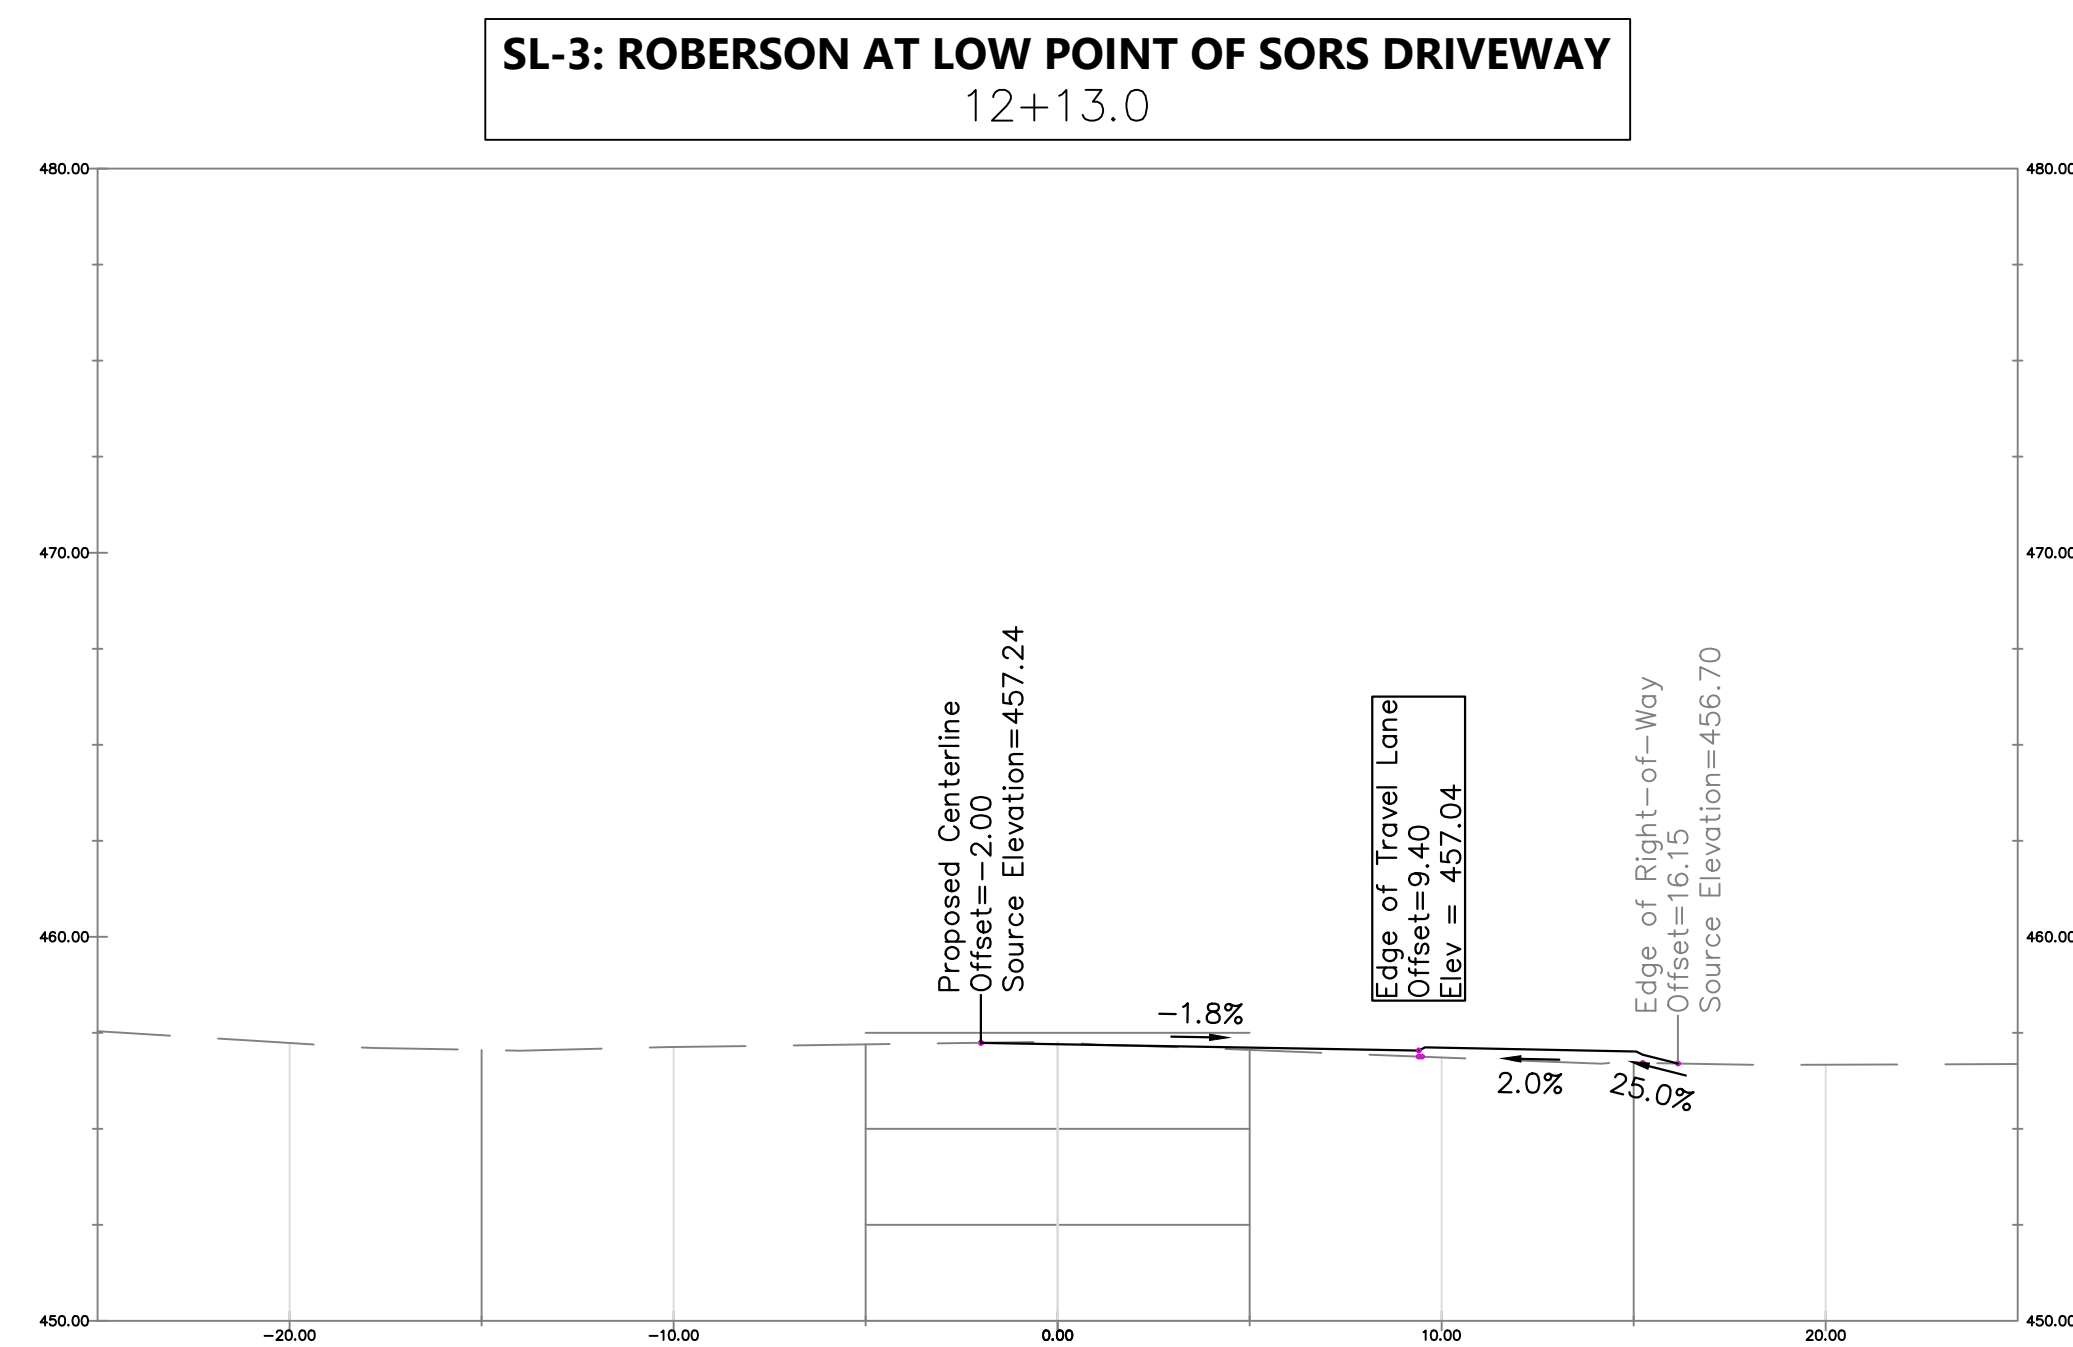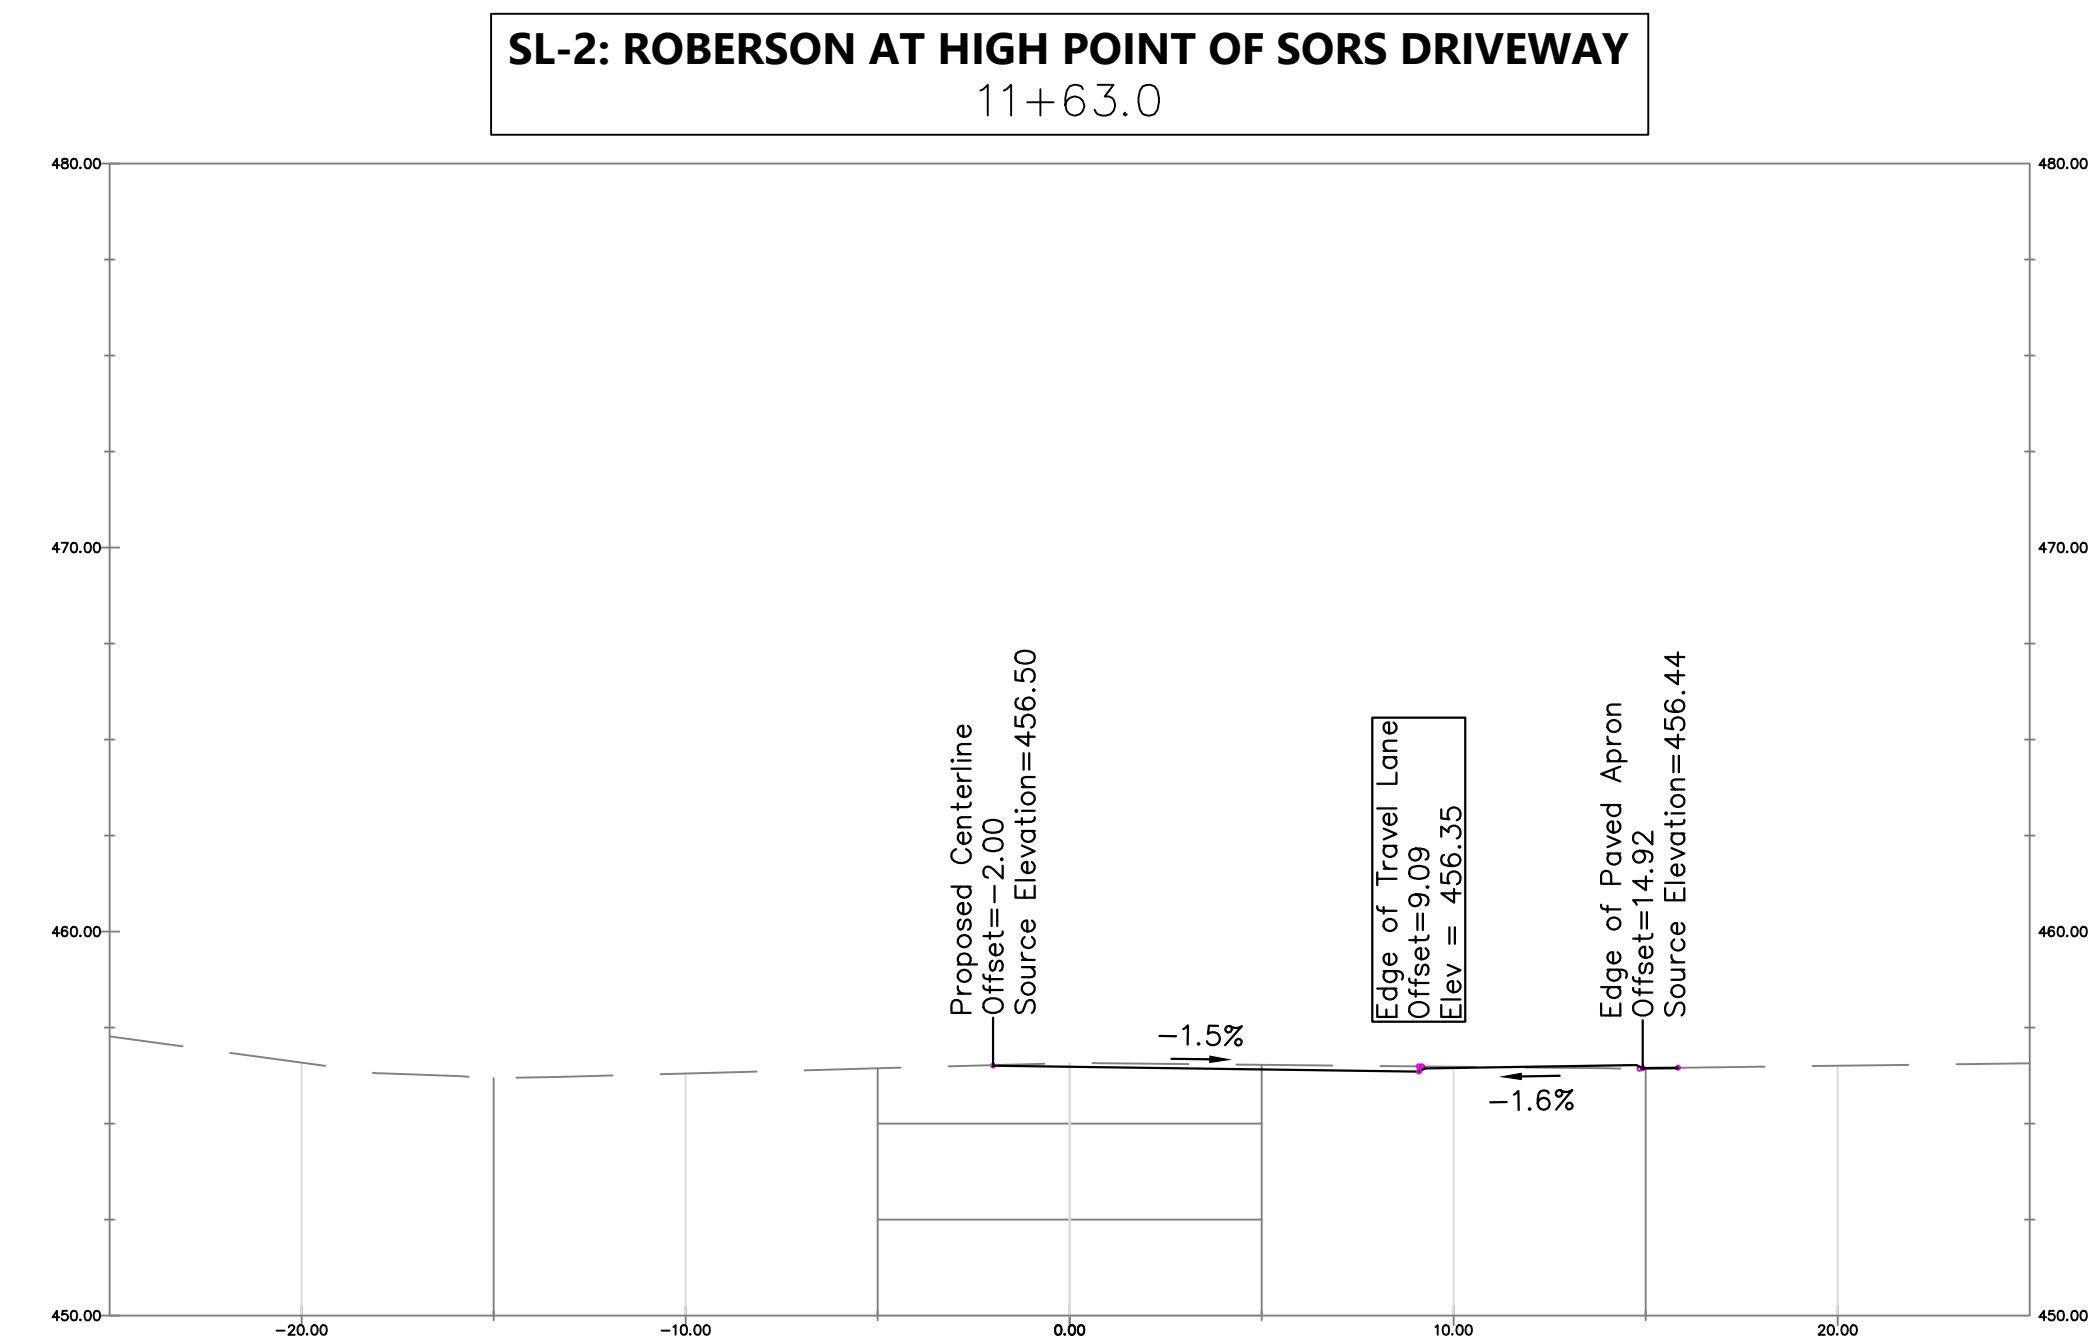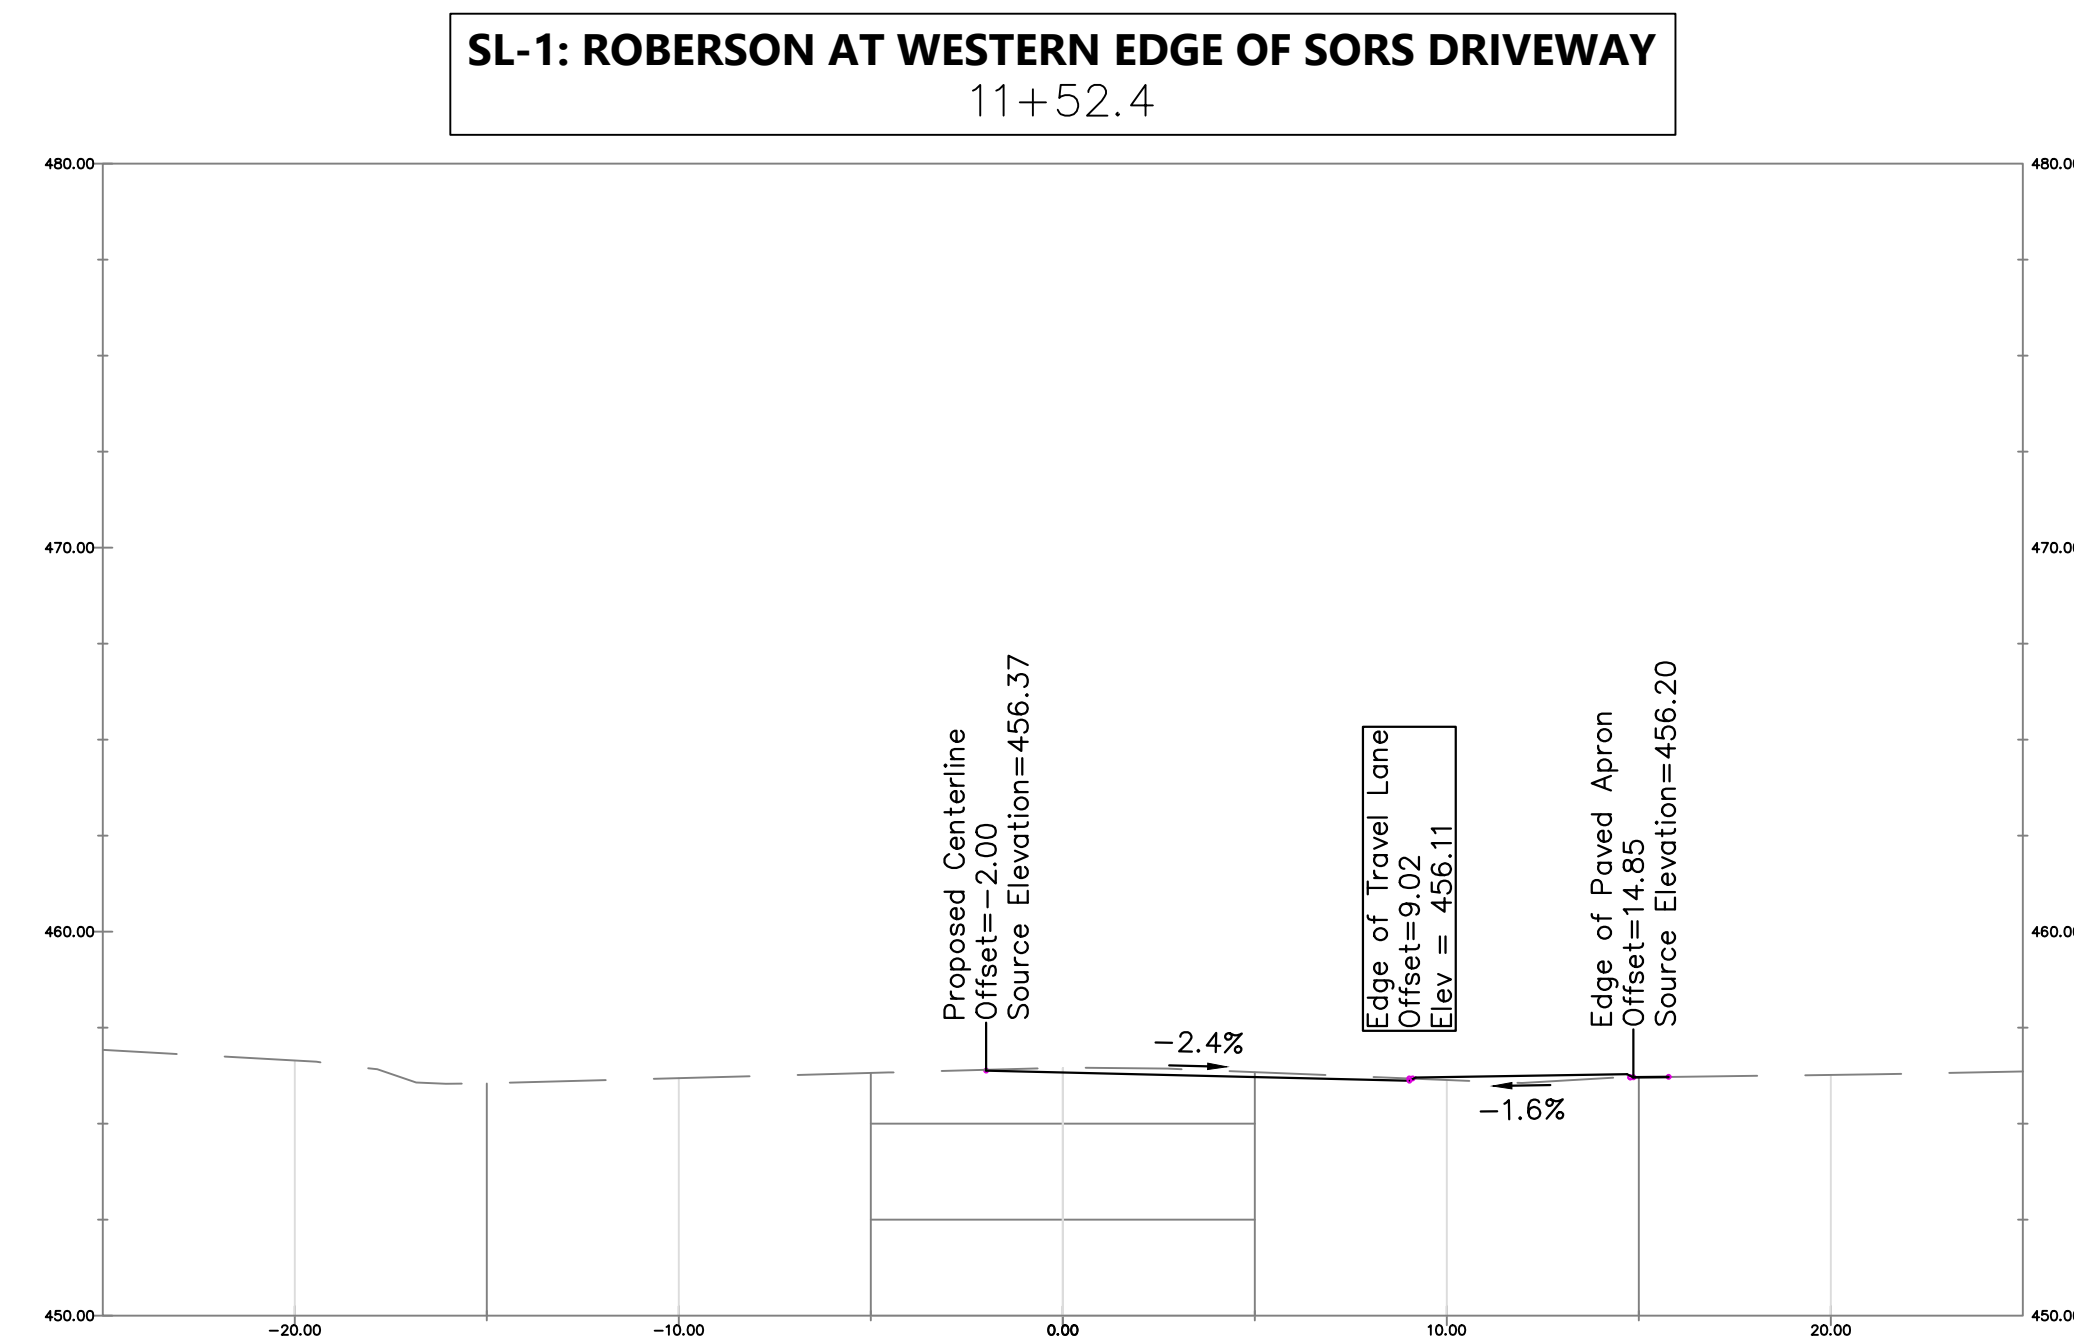

ROBERSON STREET SIDEWALK

SECTIONS

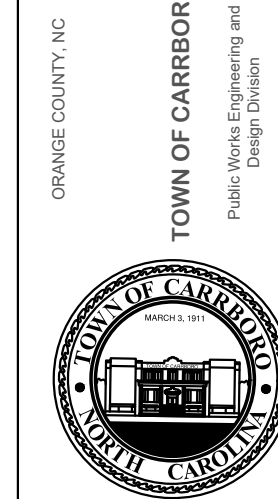

SEAL

TOWN OF CARRBORO
Public Works Department
Engineering Division
100 Public Works Drive
Carrboro, NC 27510
(919) 918-7436

[illegible]

Scale:	Page:
Date:	5.0
4/16/2025	

