

A RESOLUTION AUTHORIZING THE TOWN MANAGER TO
EXECUTE A CORRECTION PLAT FOR THE GREENE TRACT
TO PROPERLY SHOW A 60-FOOT-WIDE EASEMENT FOR THE BENEFIT OF
THE INMAN PROPERTY CONTIGUOUS TO THE GREENE TRACT

WHEREAS, a Plat for the Greene Tract, partly owned by the Town and dated December 5, 2022 and recorded on April 5, 2023, failed to show a 60-foot-wide access easement for the benefit of Lots A & B of the Tract owned by the Inmans.

WHEREAS, the Inman property is entitled to a 60-foot-wide easement for ingress and egress as shown by the Plat recorded in Plat Book 86, Page 128 of the Orange County registry.

NOW, THEREFORE, IT IS RESOLVED BY THE TOWN COUNCIL OF CARRBORO THAT:

The Town Manager is authorized to execute a Correction Plat of the Greene Tract (as attached to this Resolution) to properly reflect a 60-foot-wide easement for the benefit of the Inman property and any successor in interest to that property.

This Resolution shall be come effective upon adoption.





CHapel Hill, Townships, Orange County, North Carolina
1900 PUREFOY DRIVE, CHAPEL HILL, NC 27516
 GREENE TRACT
 LOTS A & B
 PLAT OF CORRECTION

SHEET
1 OF 1
 DRAWN BY: **EG**
 CHECKED BY: **EG**







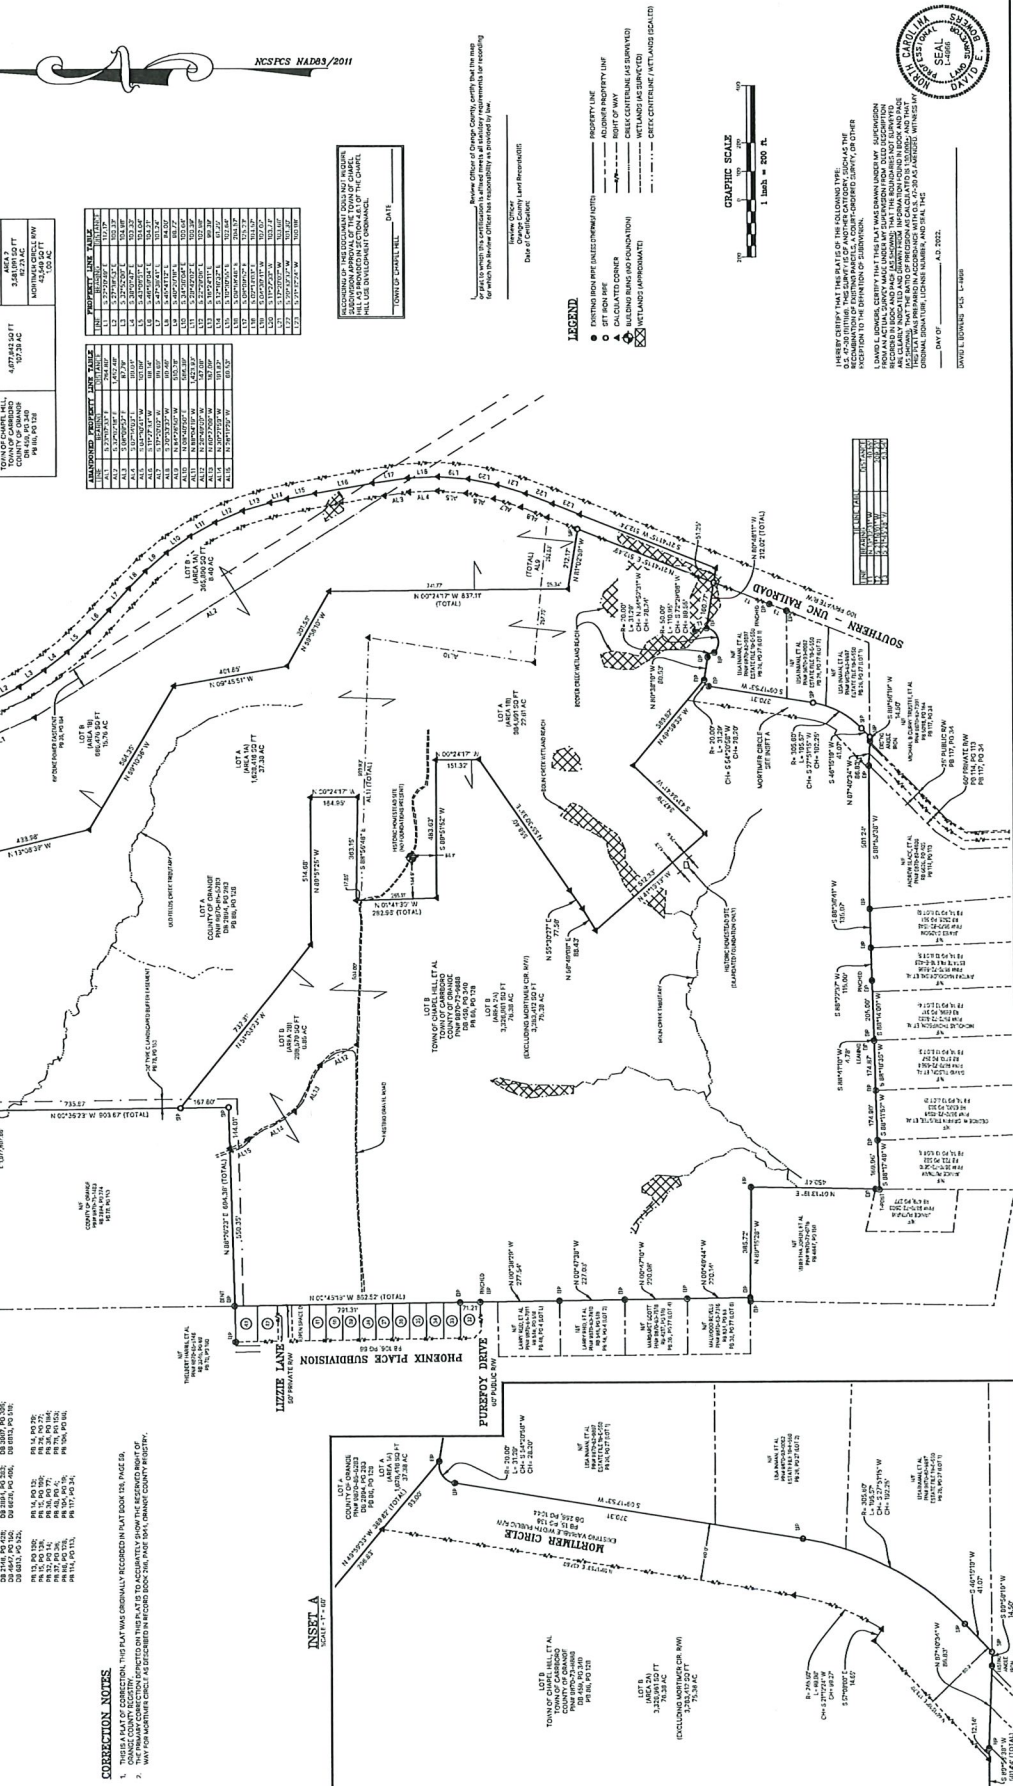


