




## FIDELITY ST RESTRIPING AND PEDESTRIAN REFUGE ISLAND CARRBORO, NC **SHEET 5.0** SHEET 4.0 **SHEET 3.0** SHEET 2.0 8 FIDELITY TOWN OF CARRBORO Public Works Department Engineering Division 100 Public Works Drive Carrboro, NC 27510 (919) 918-7436

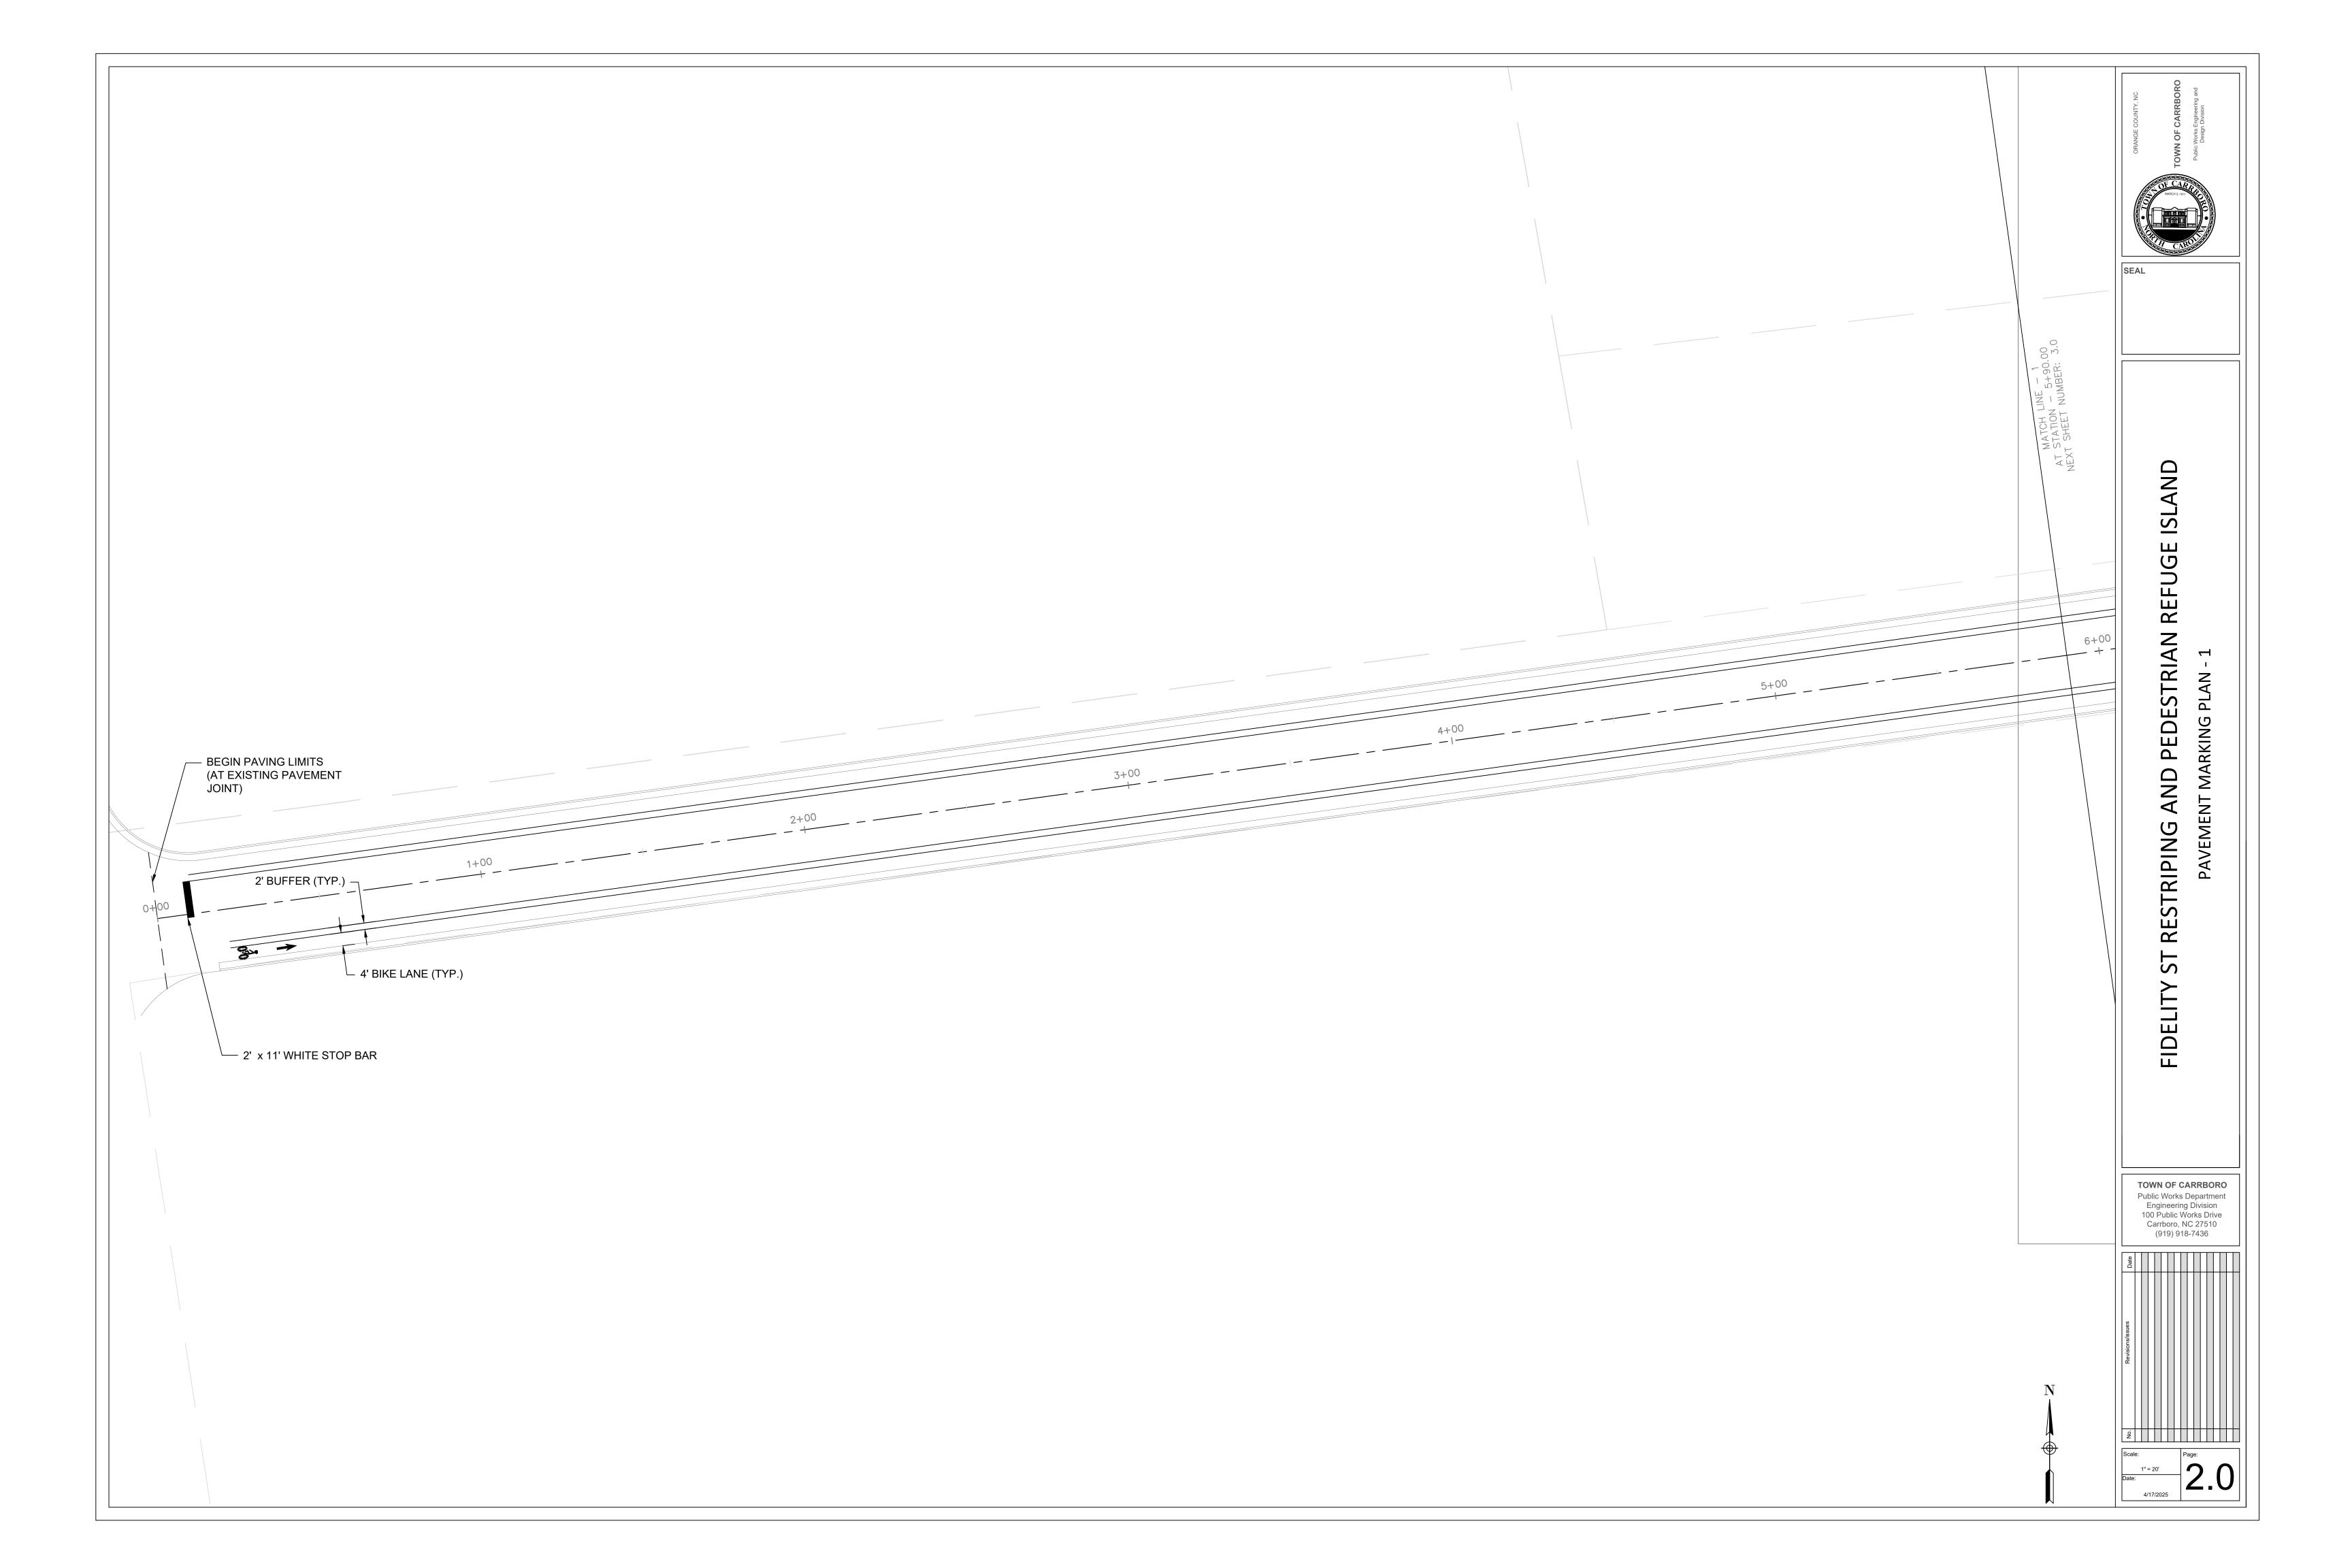


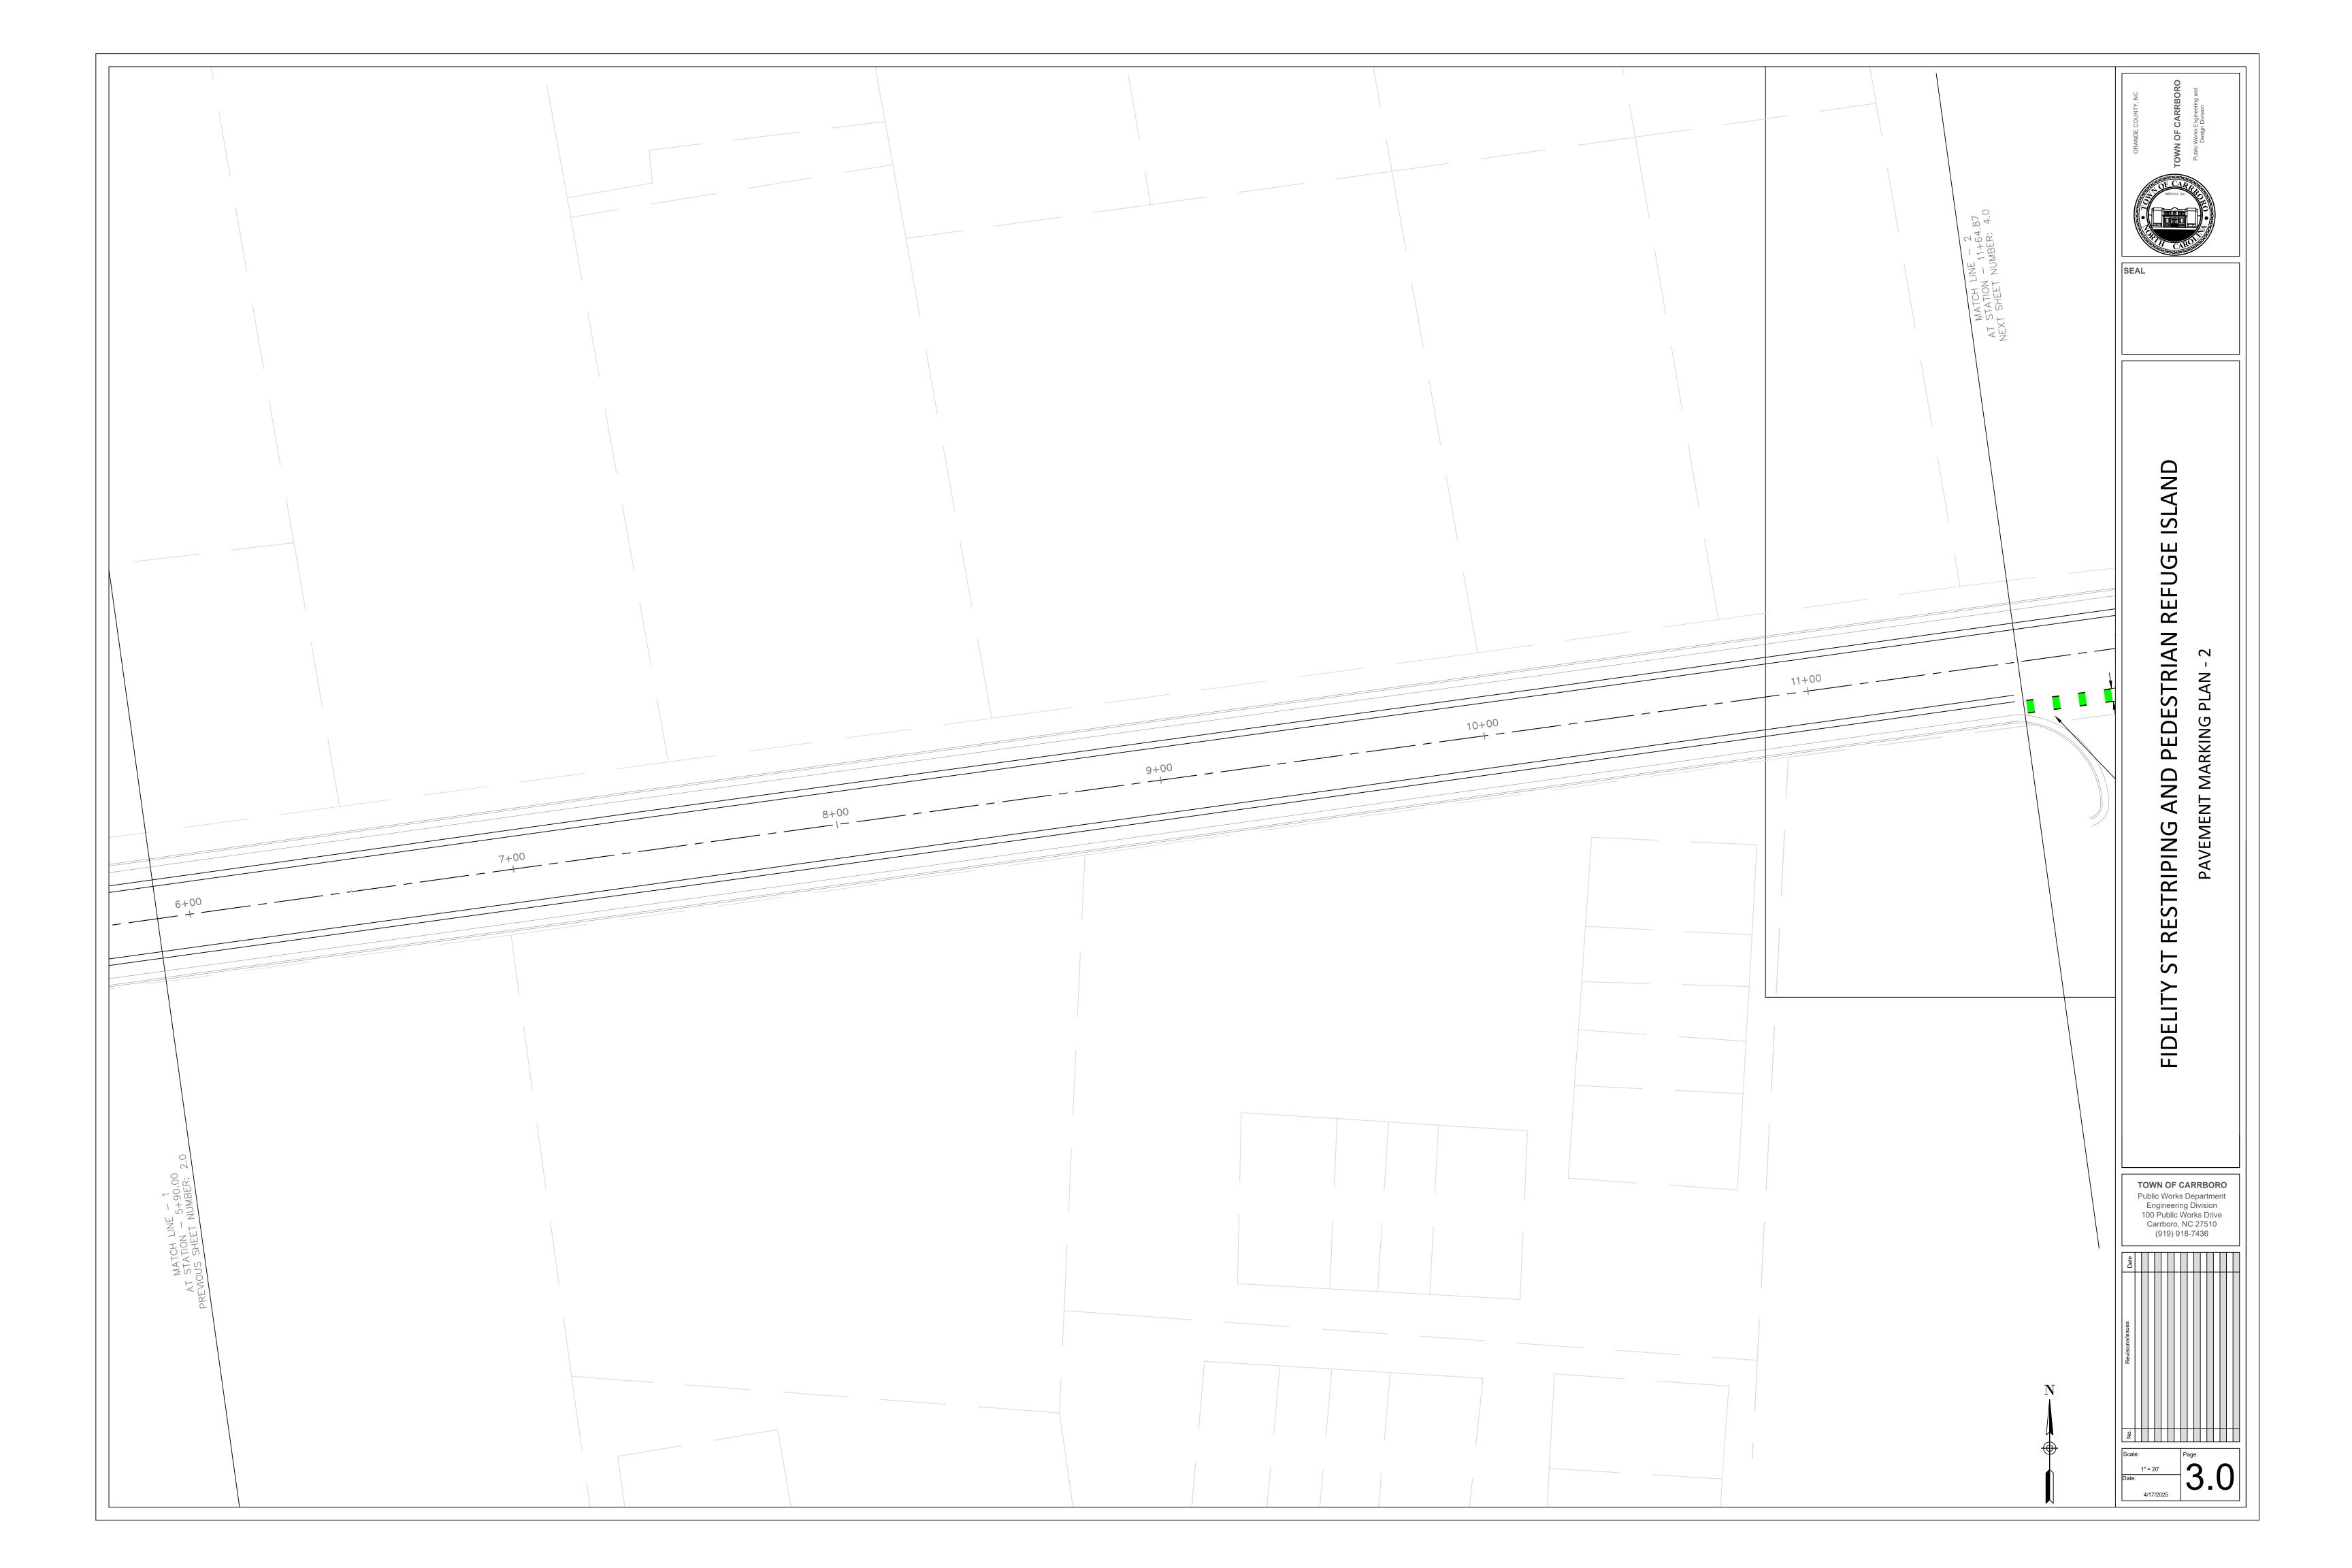

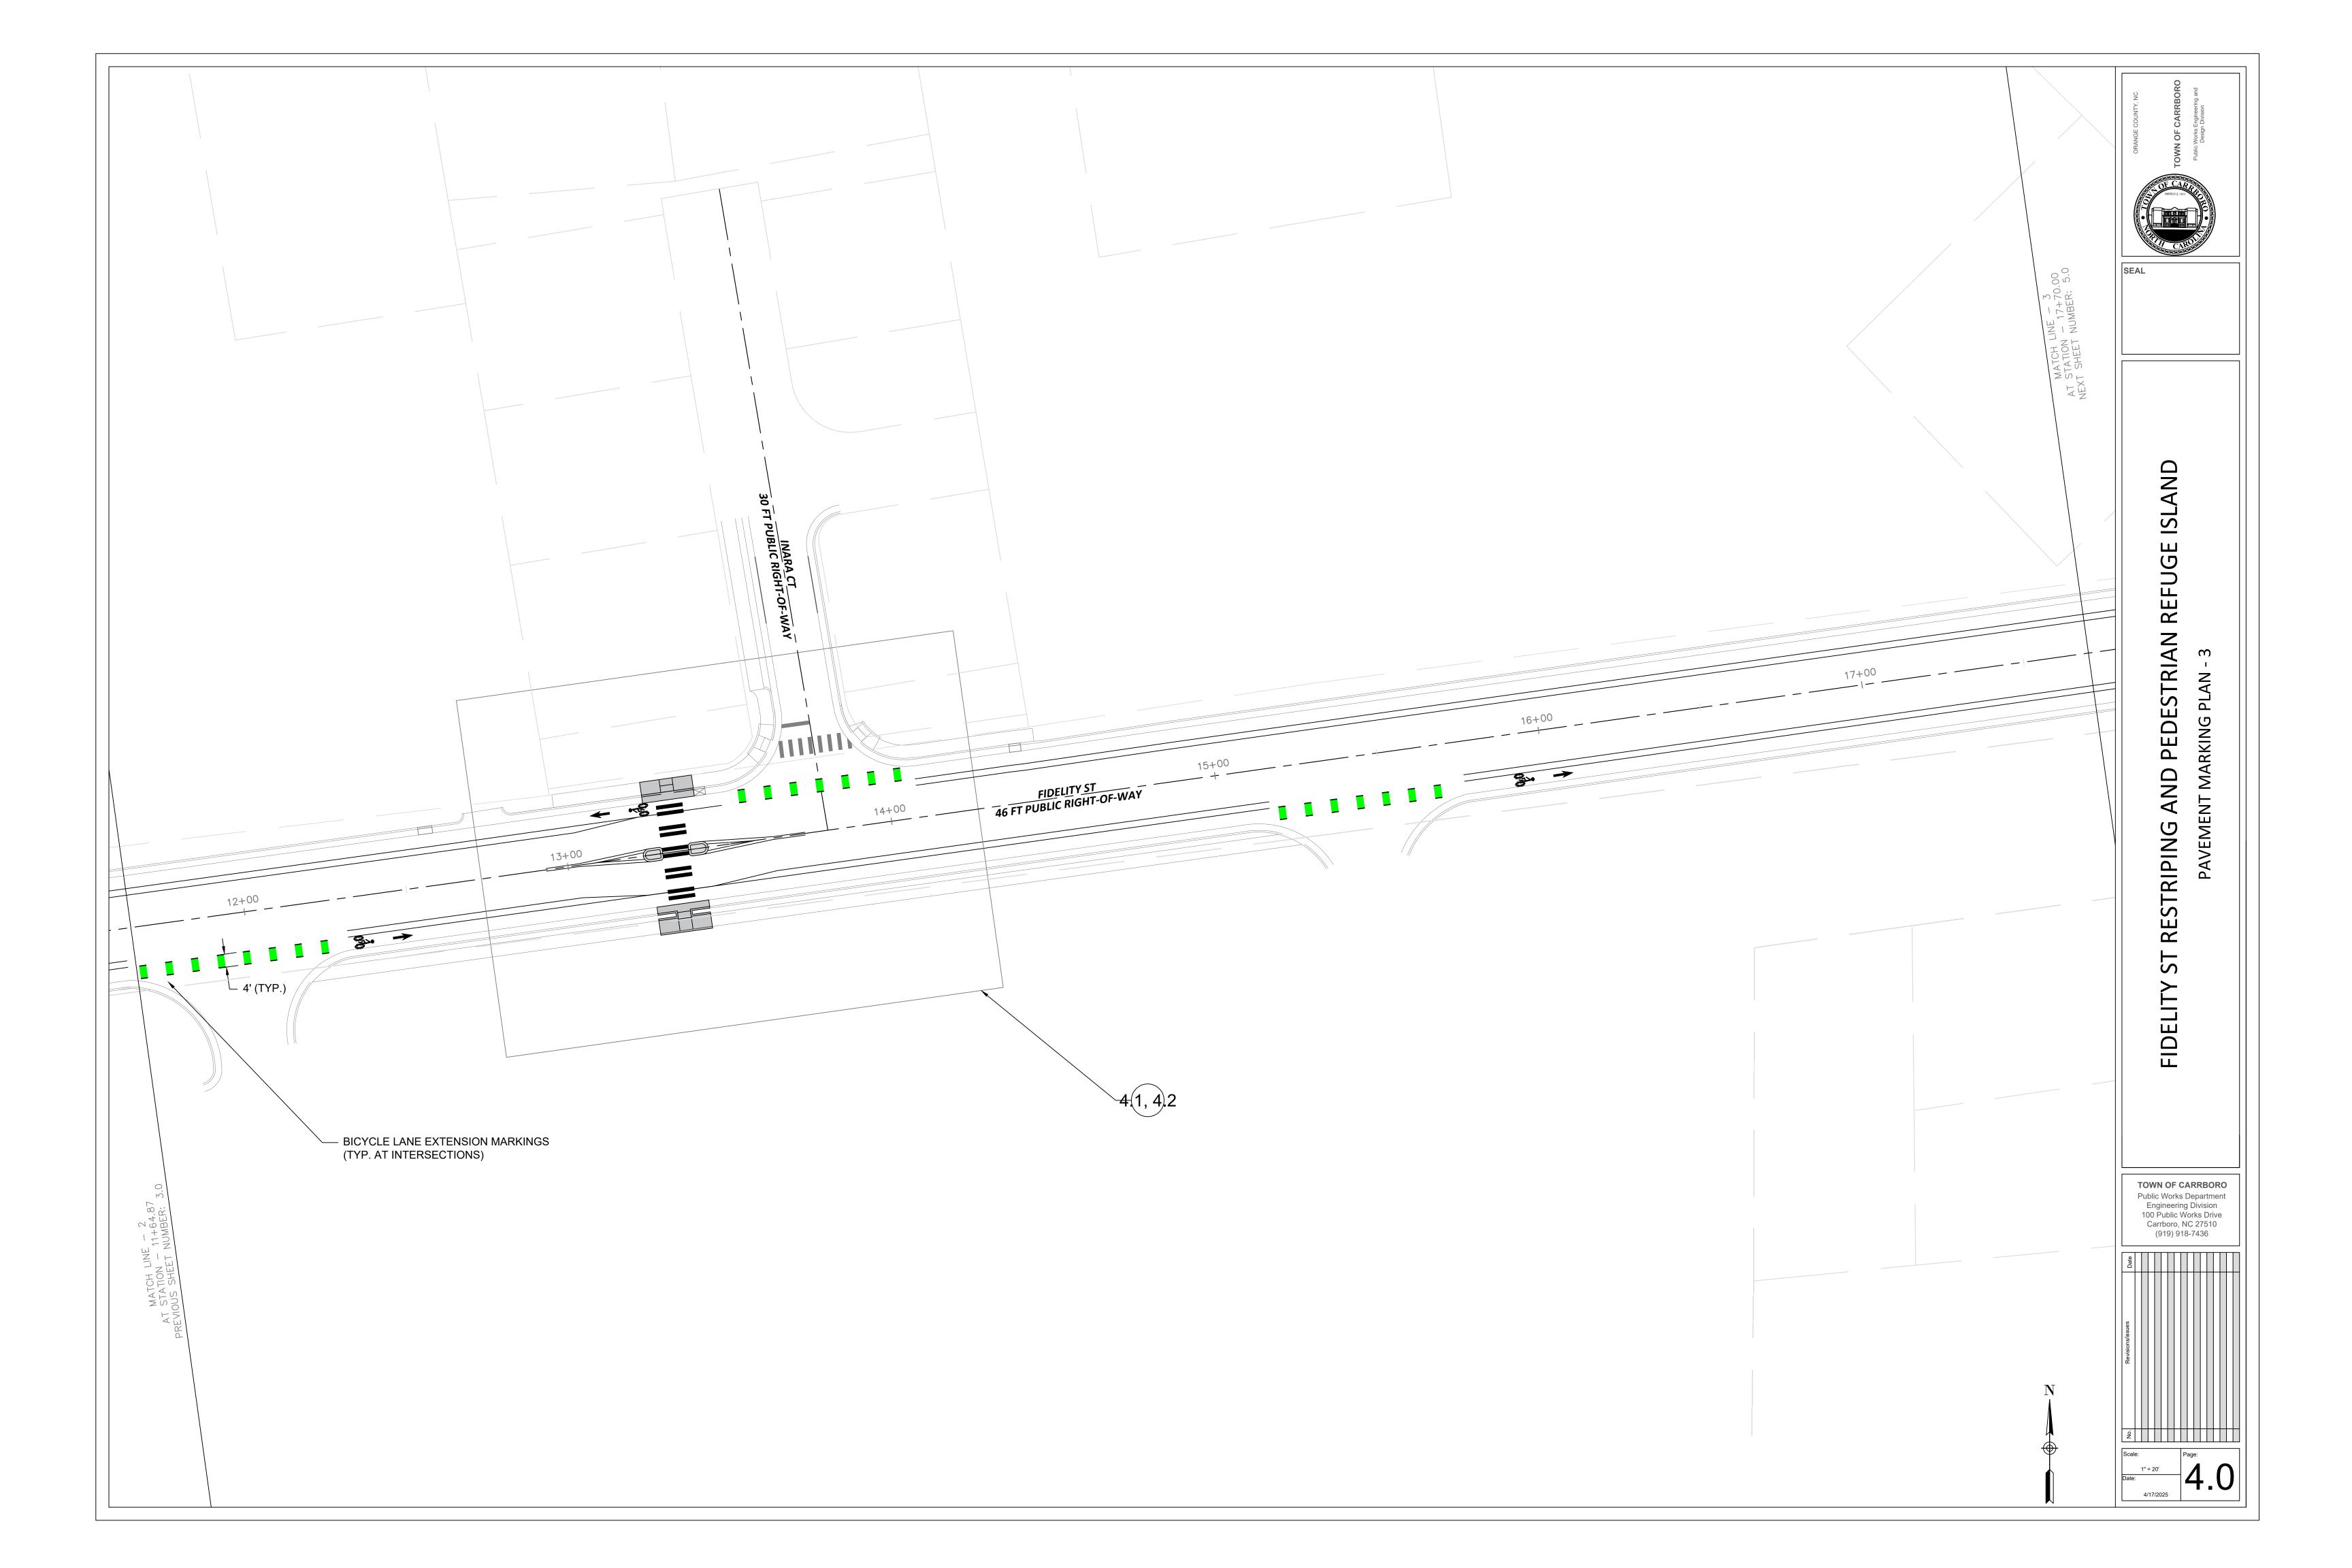

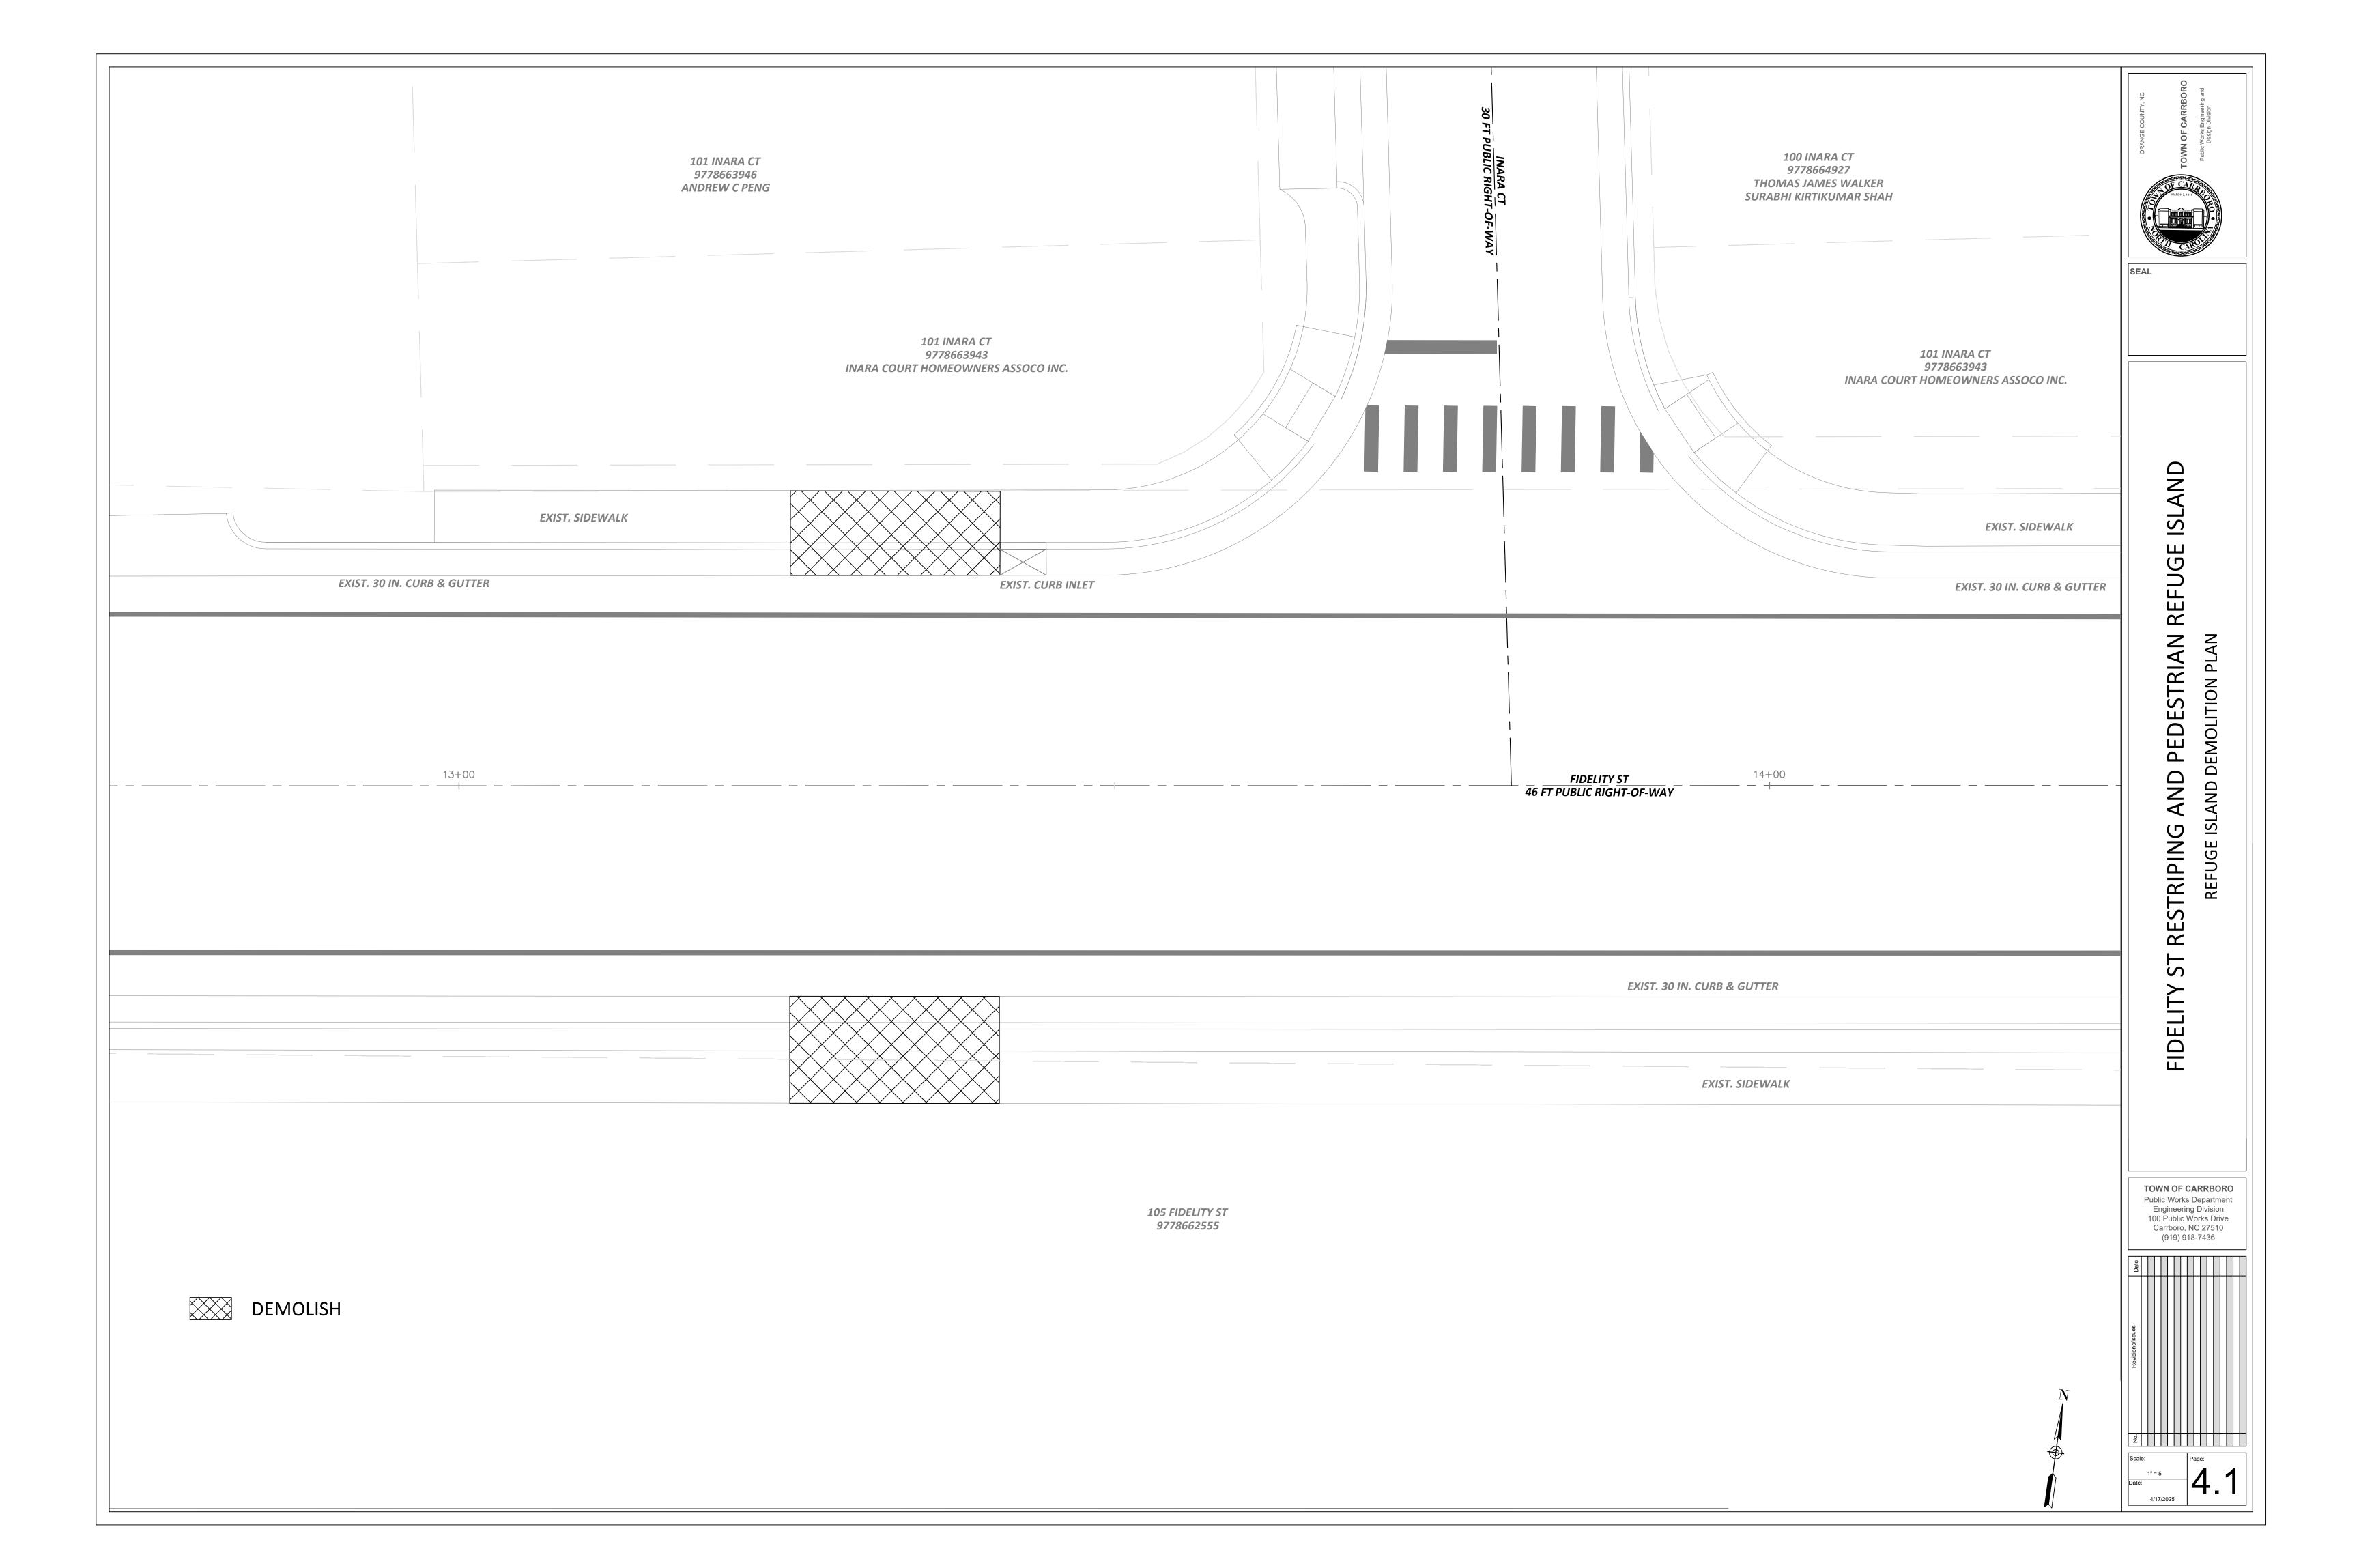

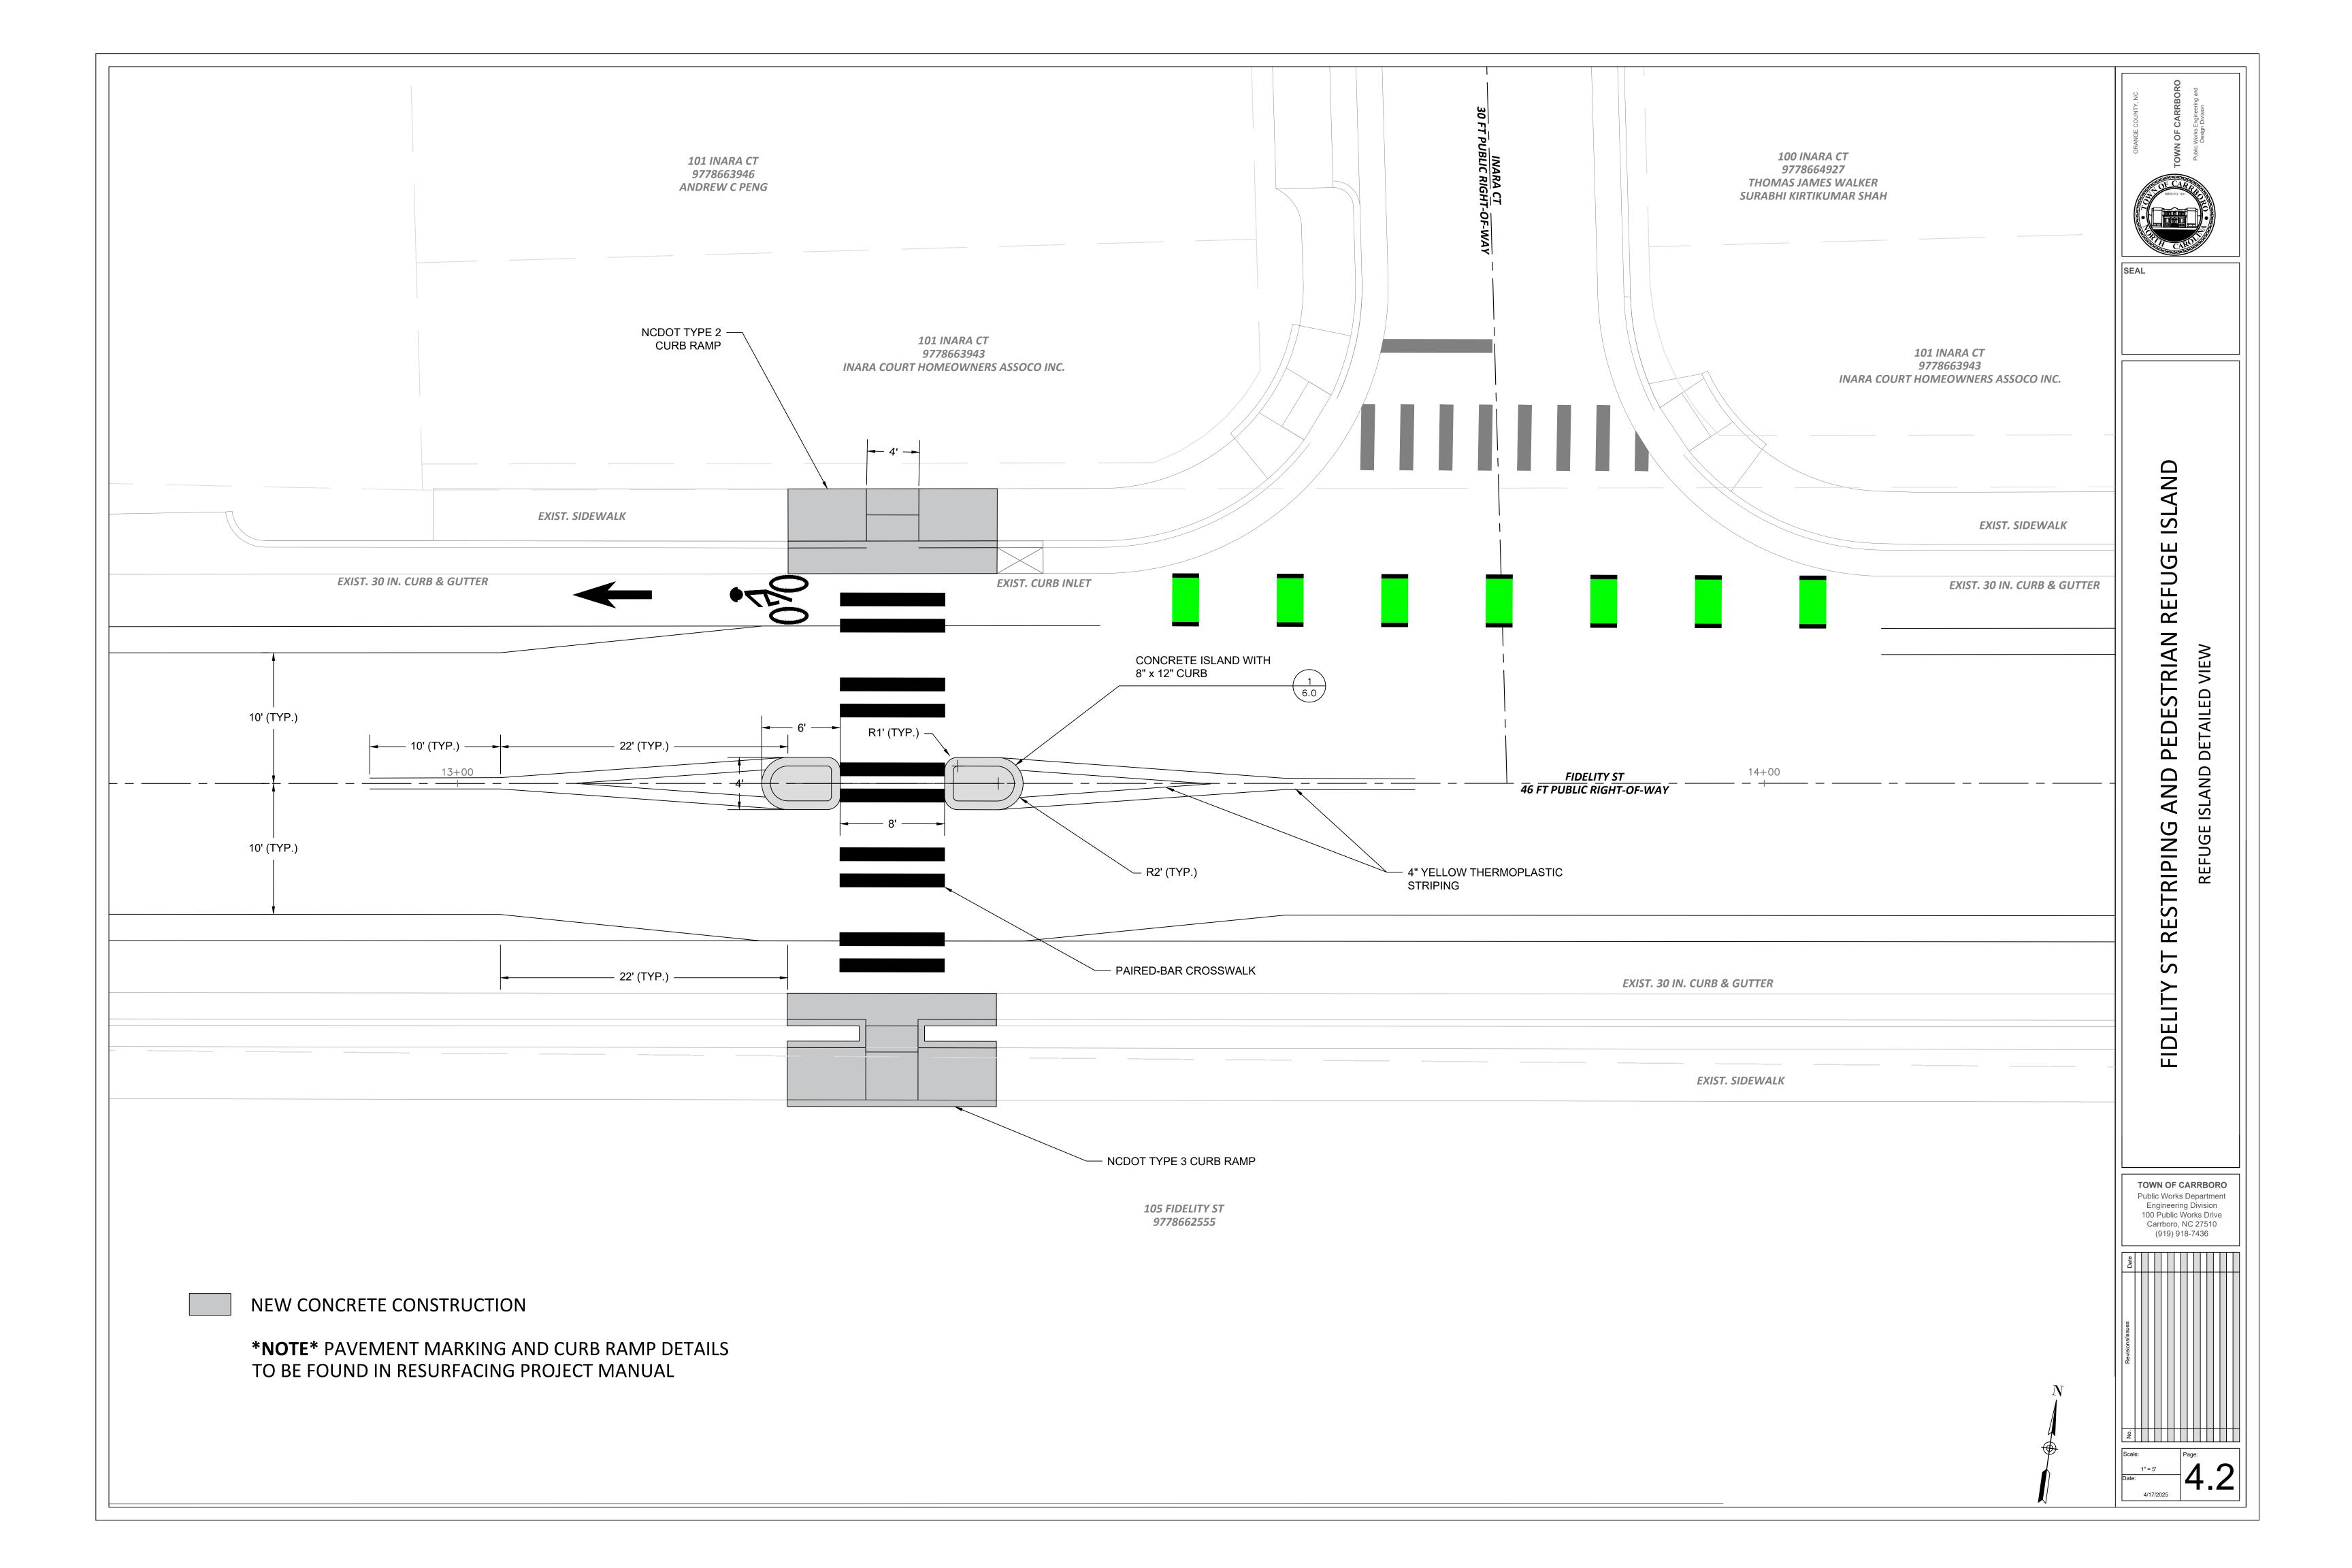

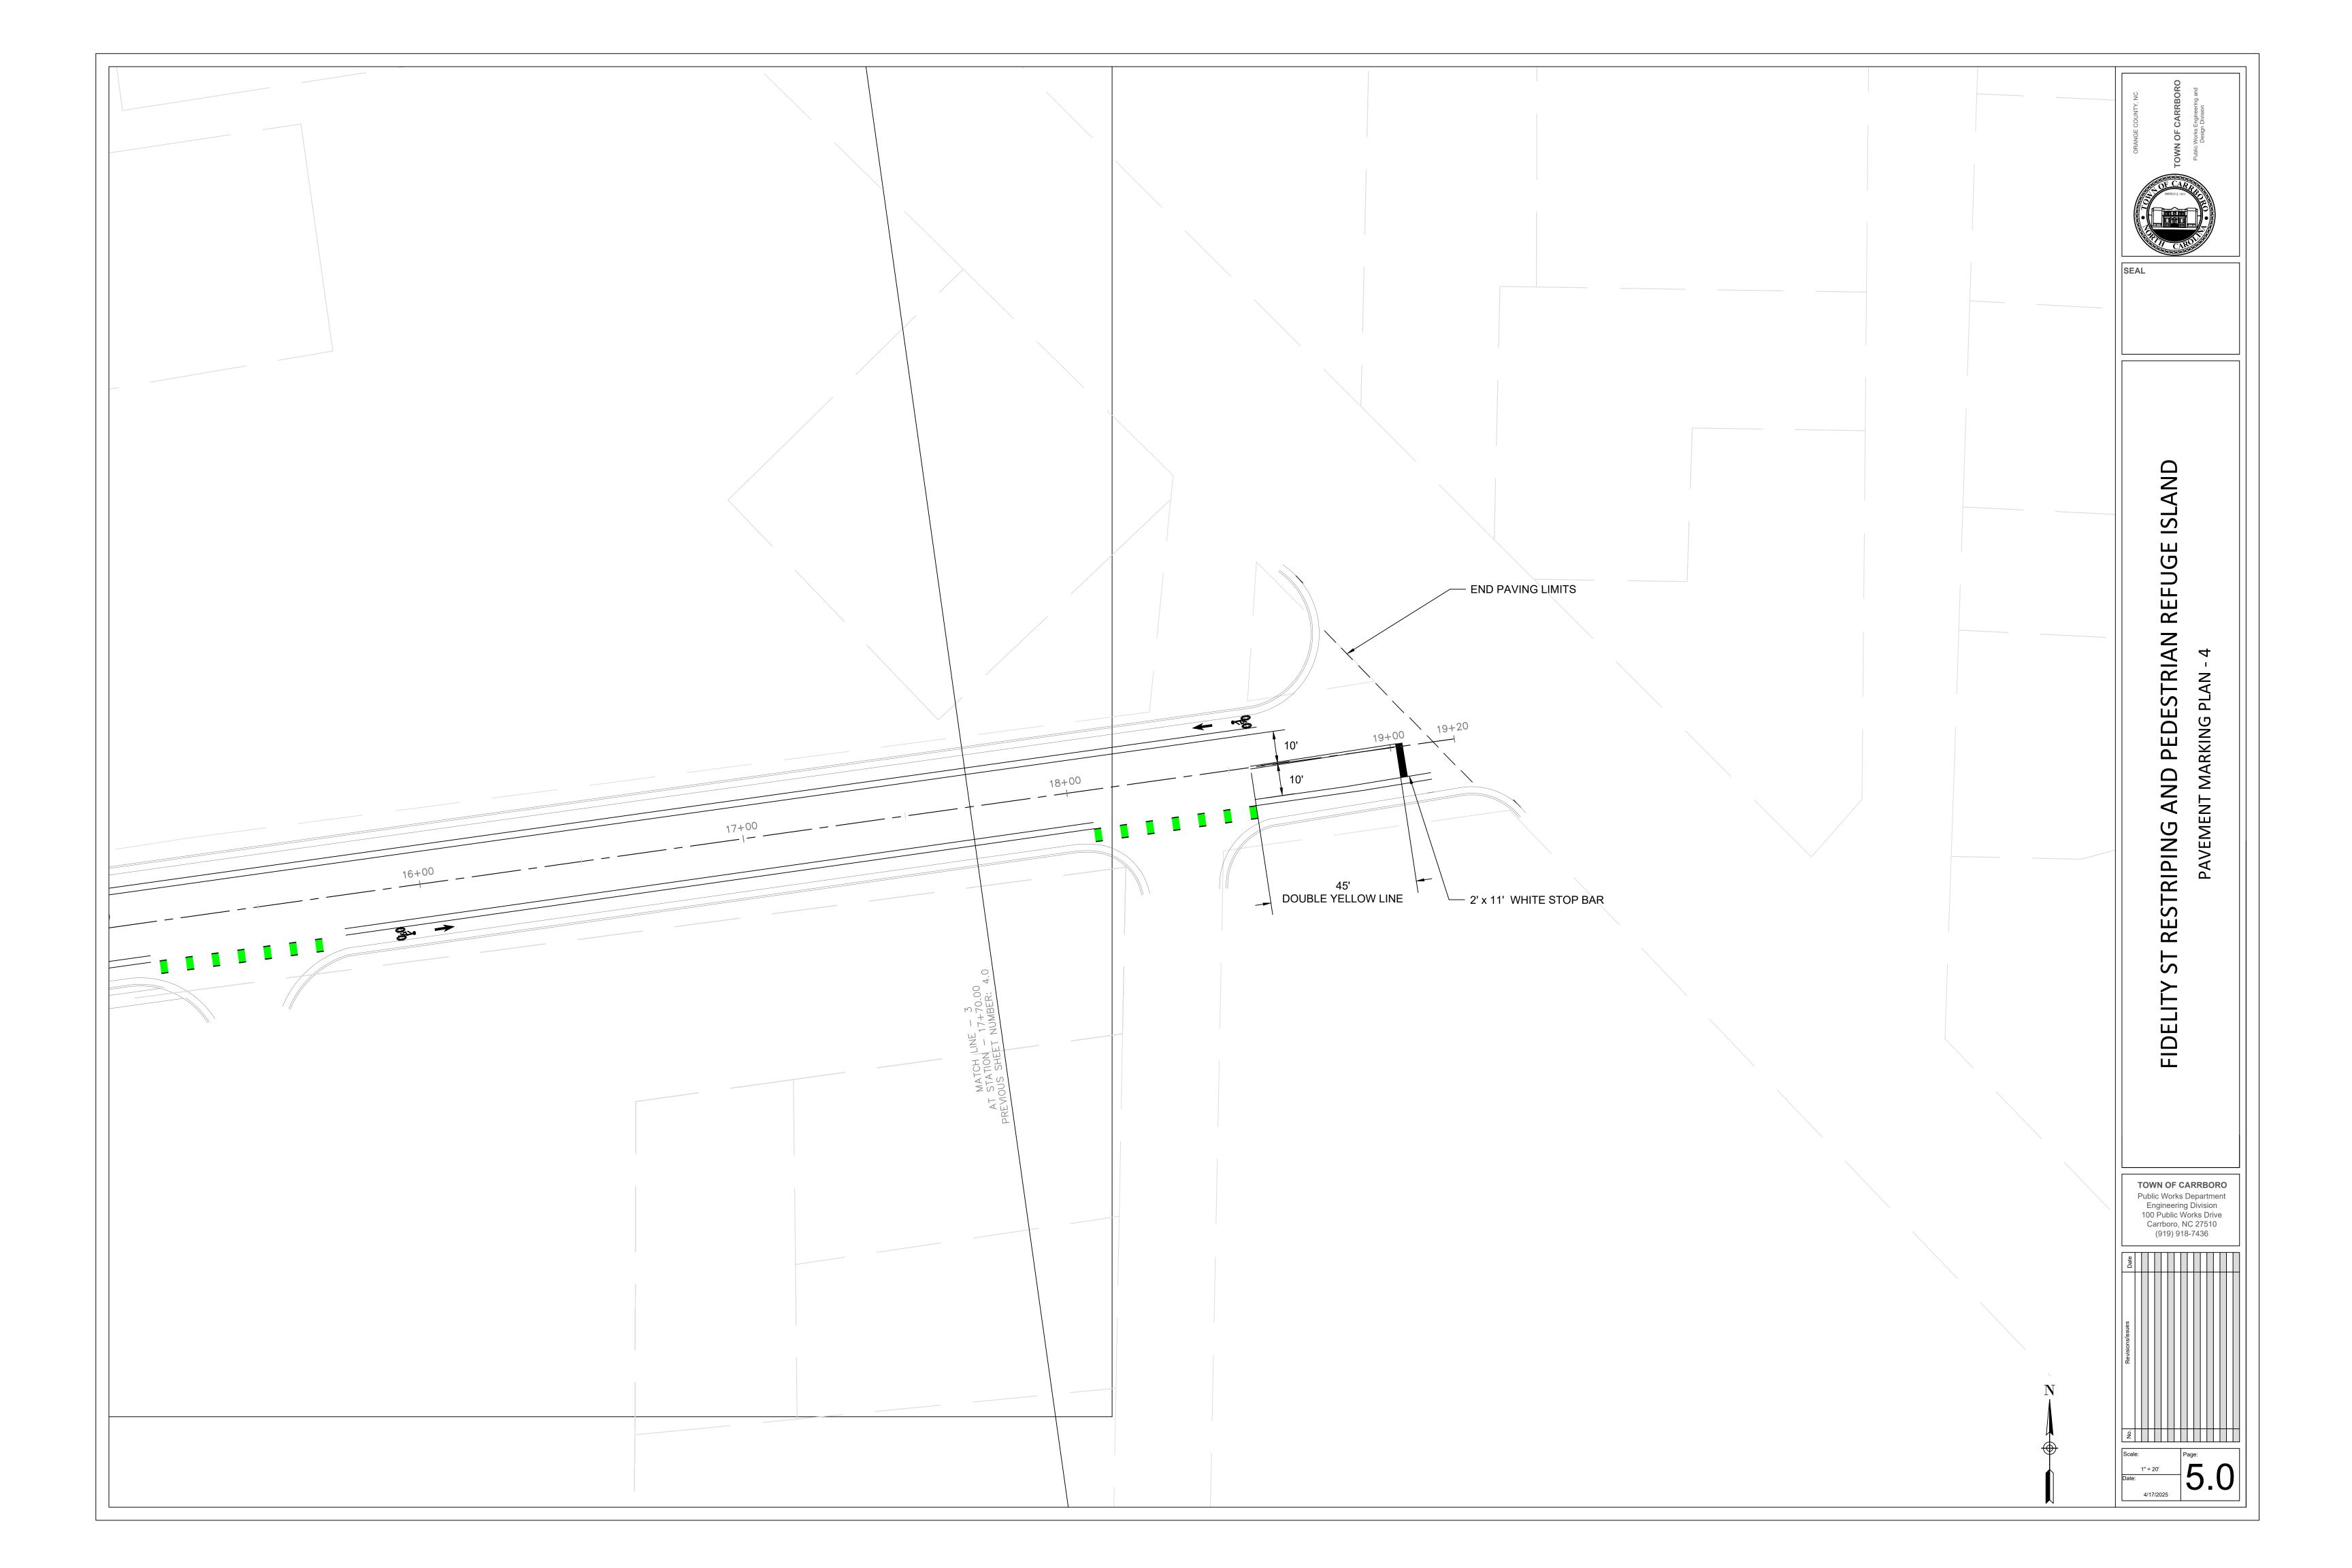

**PEDESTRIAN** 


STRIPING


RE


ST

FIDELITY

TOWN OF CARRBORO Public Works Department Engineering Division 100 Public Works Drive Carrboro, NC 27510 (919) 918-7436

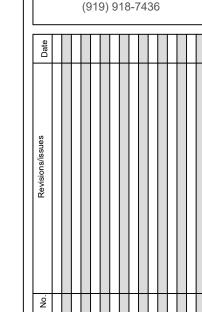

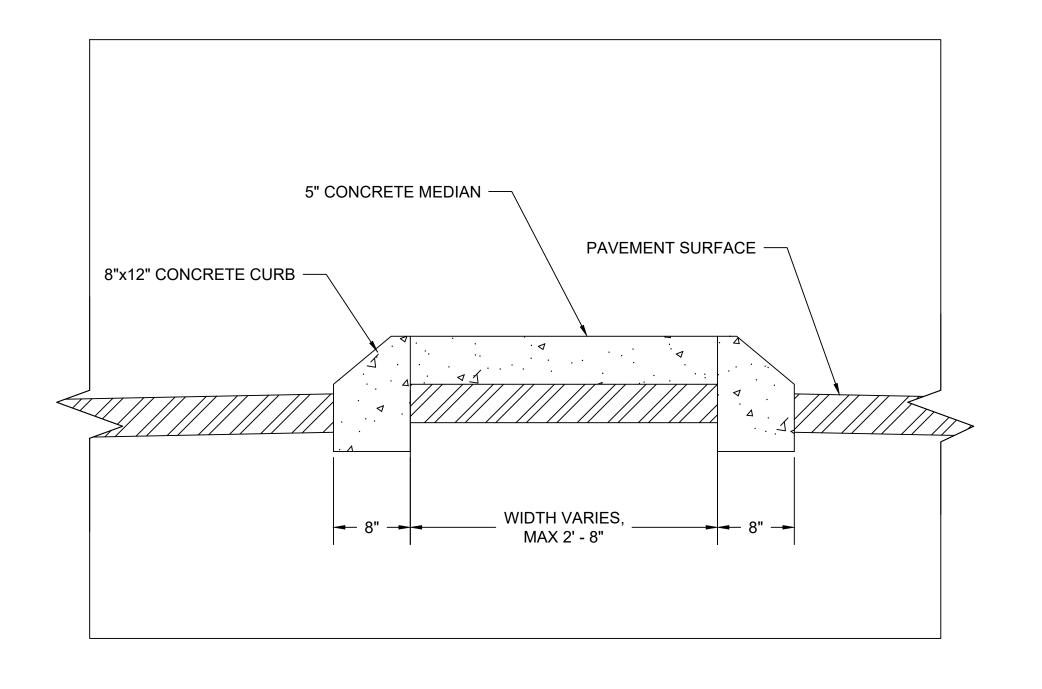

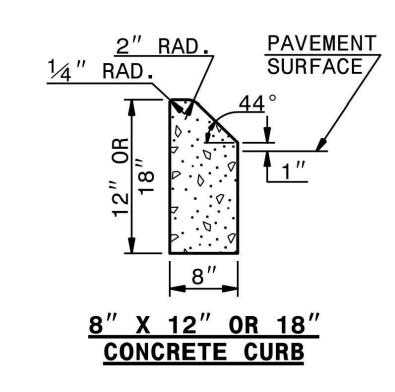

**CONCRETE MEDIAN AND CURB SECTION**