

STATE	STATE PROJECT REFERENCE NO.	SHEET NO.	TOTAL SHEETS
N.C.		1	4

INDEX OF SHEETS



SHEET NUMBER	SHEET
C-01	Title Sheet
C-01A	Symbology
C-02	Notes
C-03	Typicals
C-04 – C-07	Concrete Islands Plan
C-08 – C-11	Temporary Pavement Markings Plan

TOWN OF CARRBORO
PUBLIC WORKS

JONES FERRY RD MEDIAN
MODIFICATIONS PROJECT

LOCATION: SR 1005, JONES FERRY ROAD BETWEEN SHOPPING
CENTER ENTRANCE AND DAVIE RD (NON-SYSTEM)

TYPE OF WORK: INSTALL CONCRETE ISLANDS, TEMPORARY
MARKINGS

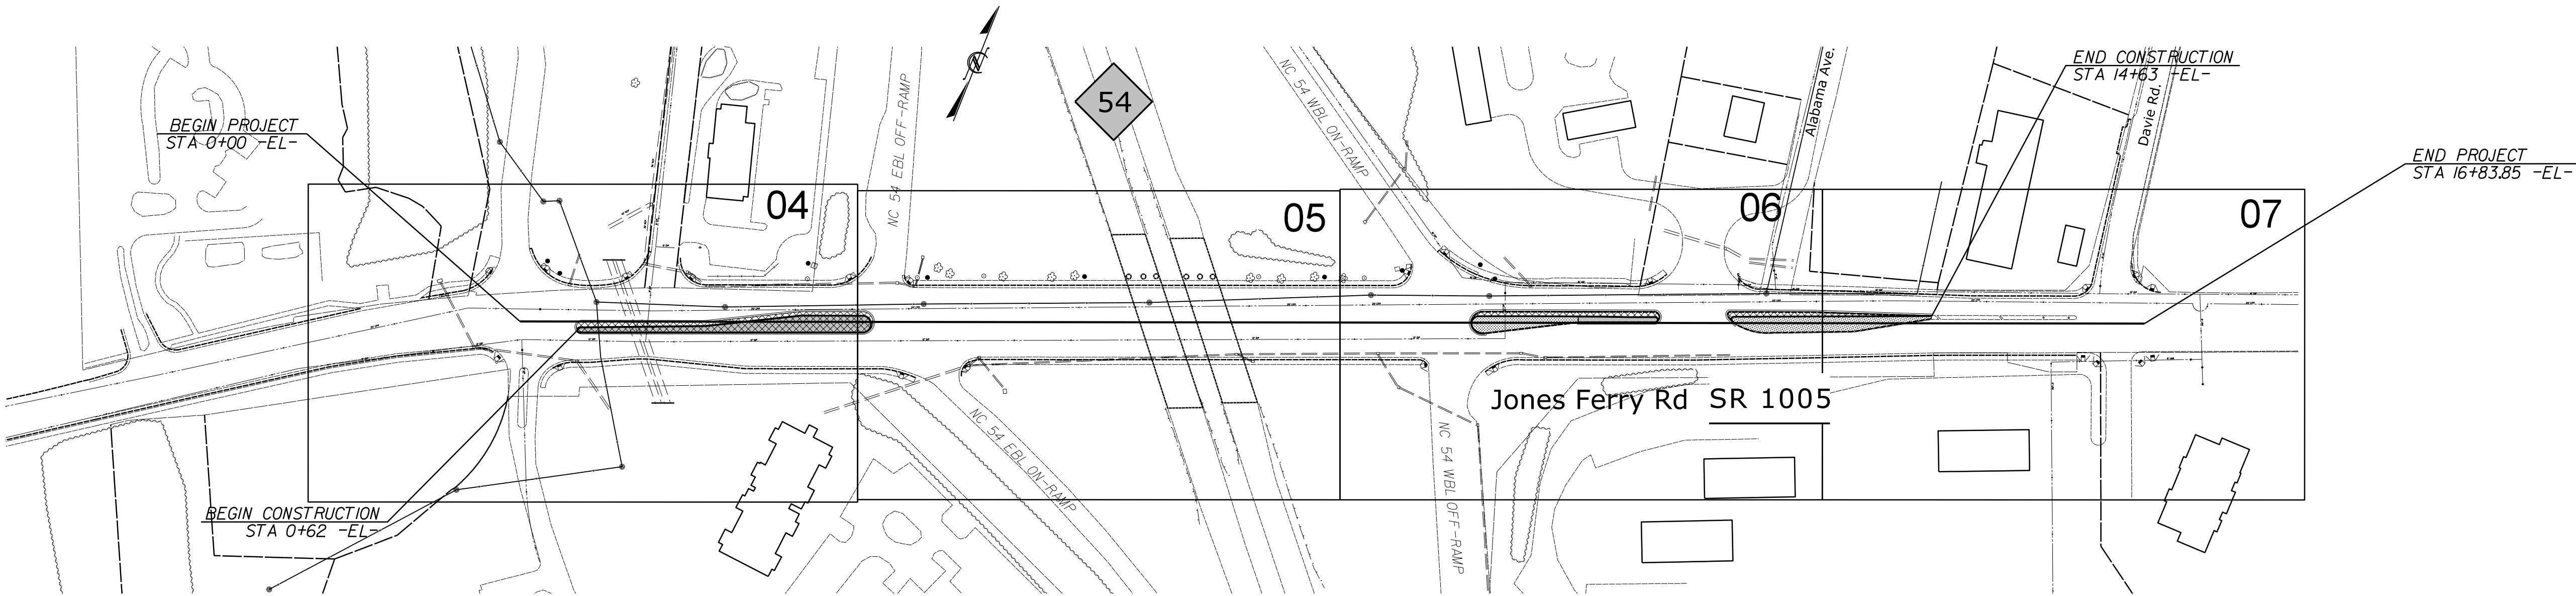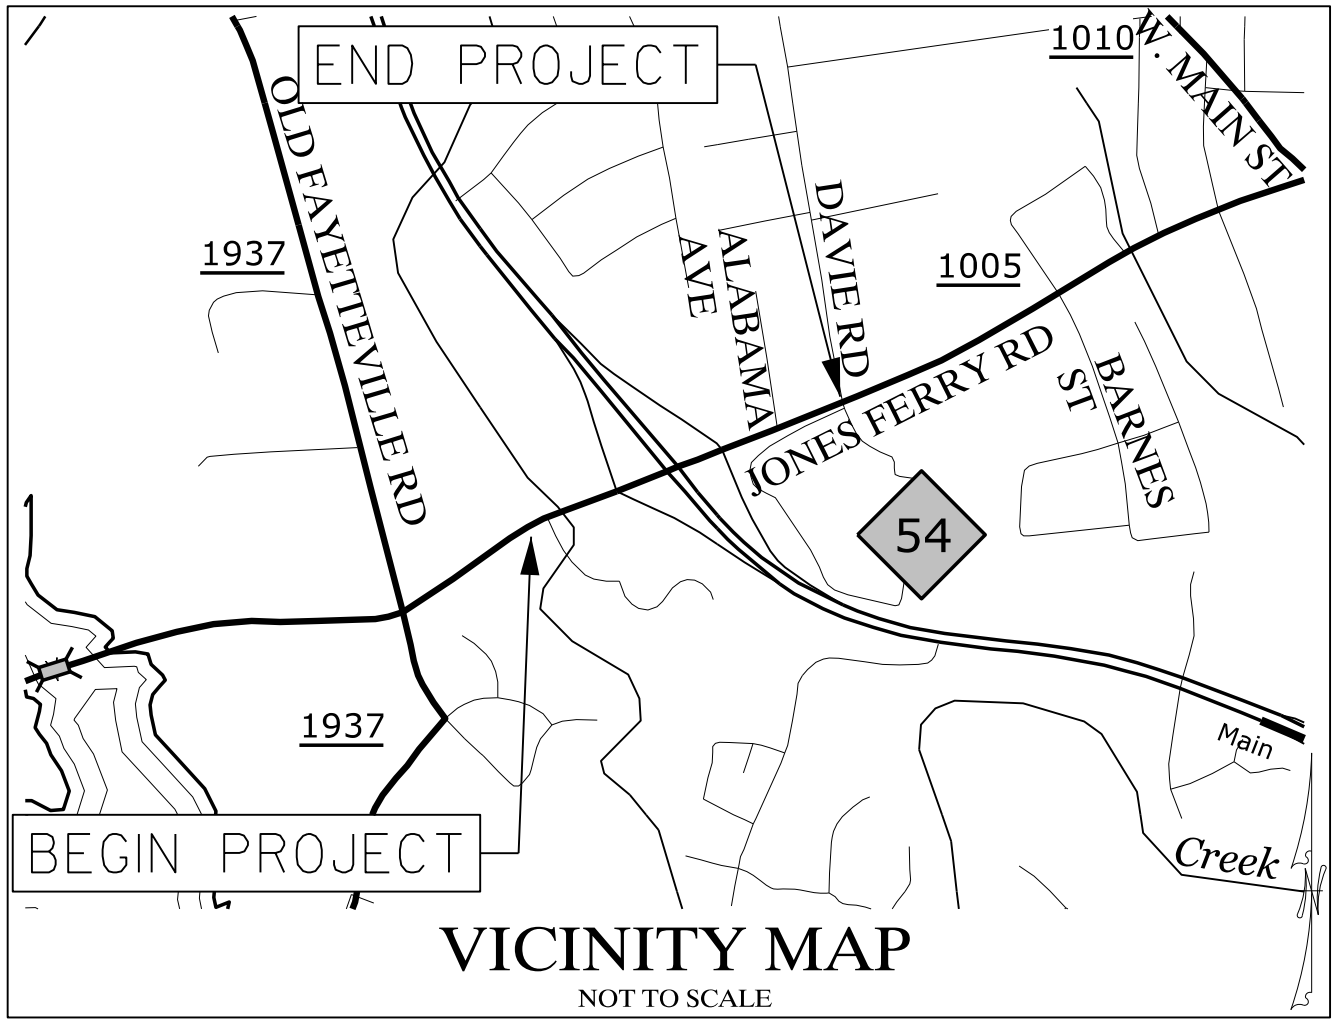

DATE: 5/12/2023

GRAPHIC SCALES




DESIGN DATA
NCDOT - JANUARY 2018
STANDARD SPECIFICATION

TOWN OF CARRBORO
STANDARDS

PROJECT LENGTH

Prepared in the Office of:
SUNGATE DESIGN GROUP, P.A.

905 JONES FRANKLIN ROAD
RALEIGH, NORTH CAROLINA 27606
TEL (919) 859-2243
ENG FIRM LICENSE NO. C-890

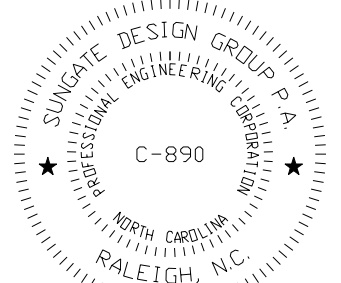

JOSHUA G. DALTON, P. E.
PROJECT ENGINEER

SIGNATURE: _____ P. E.

