


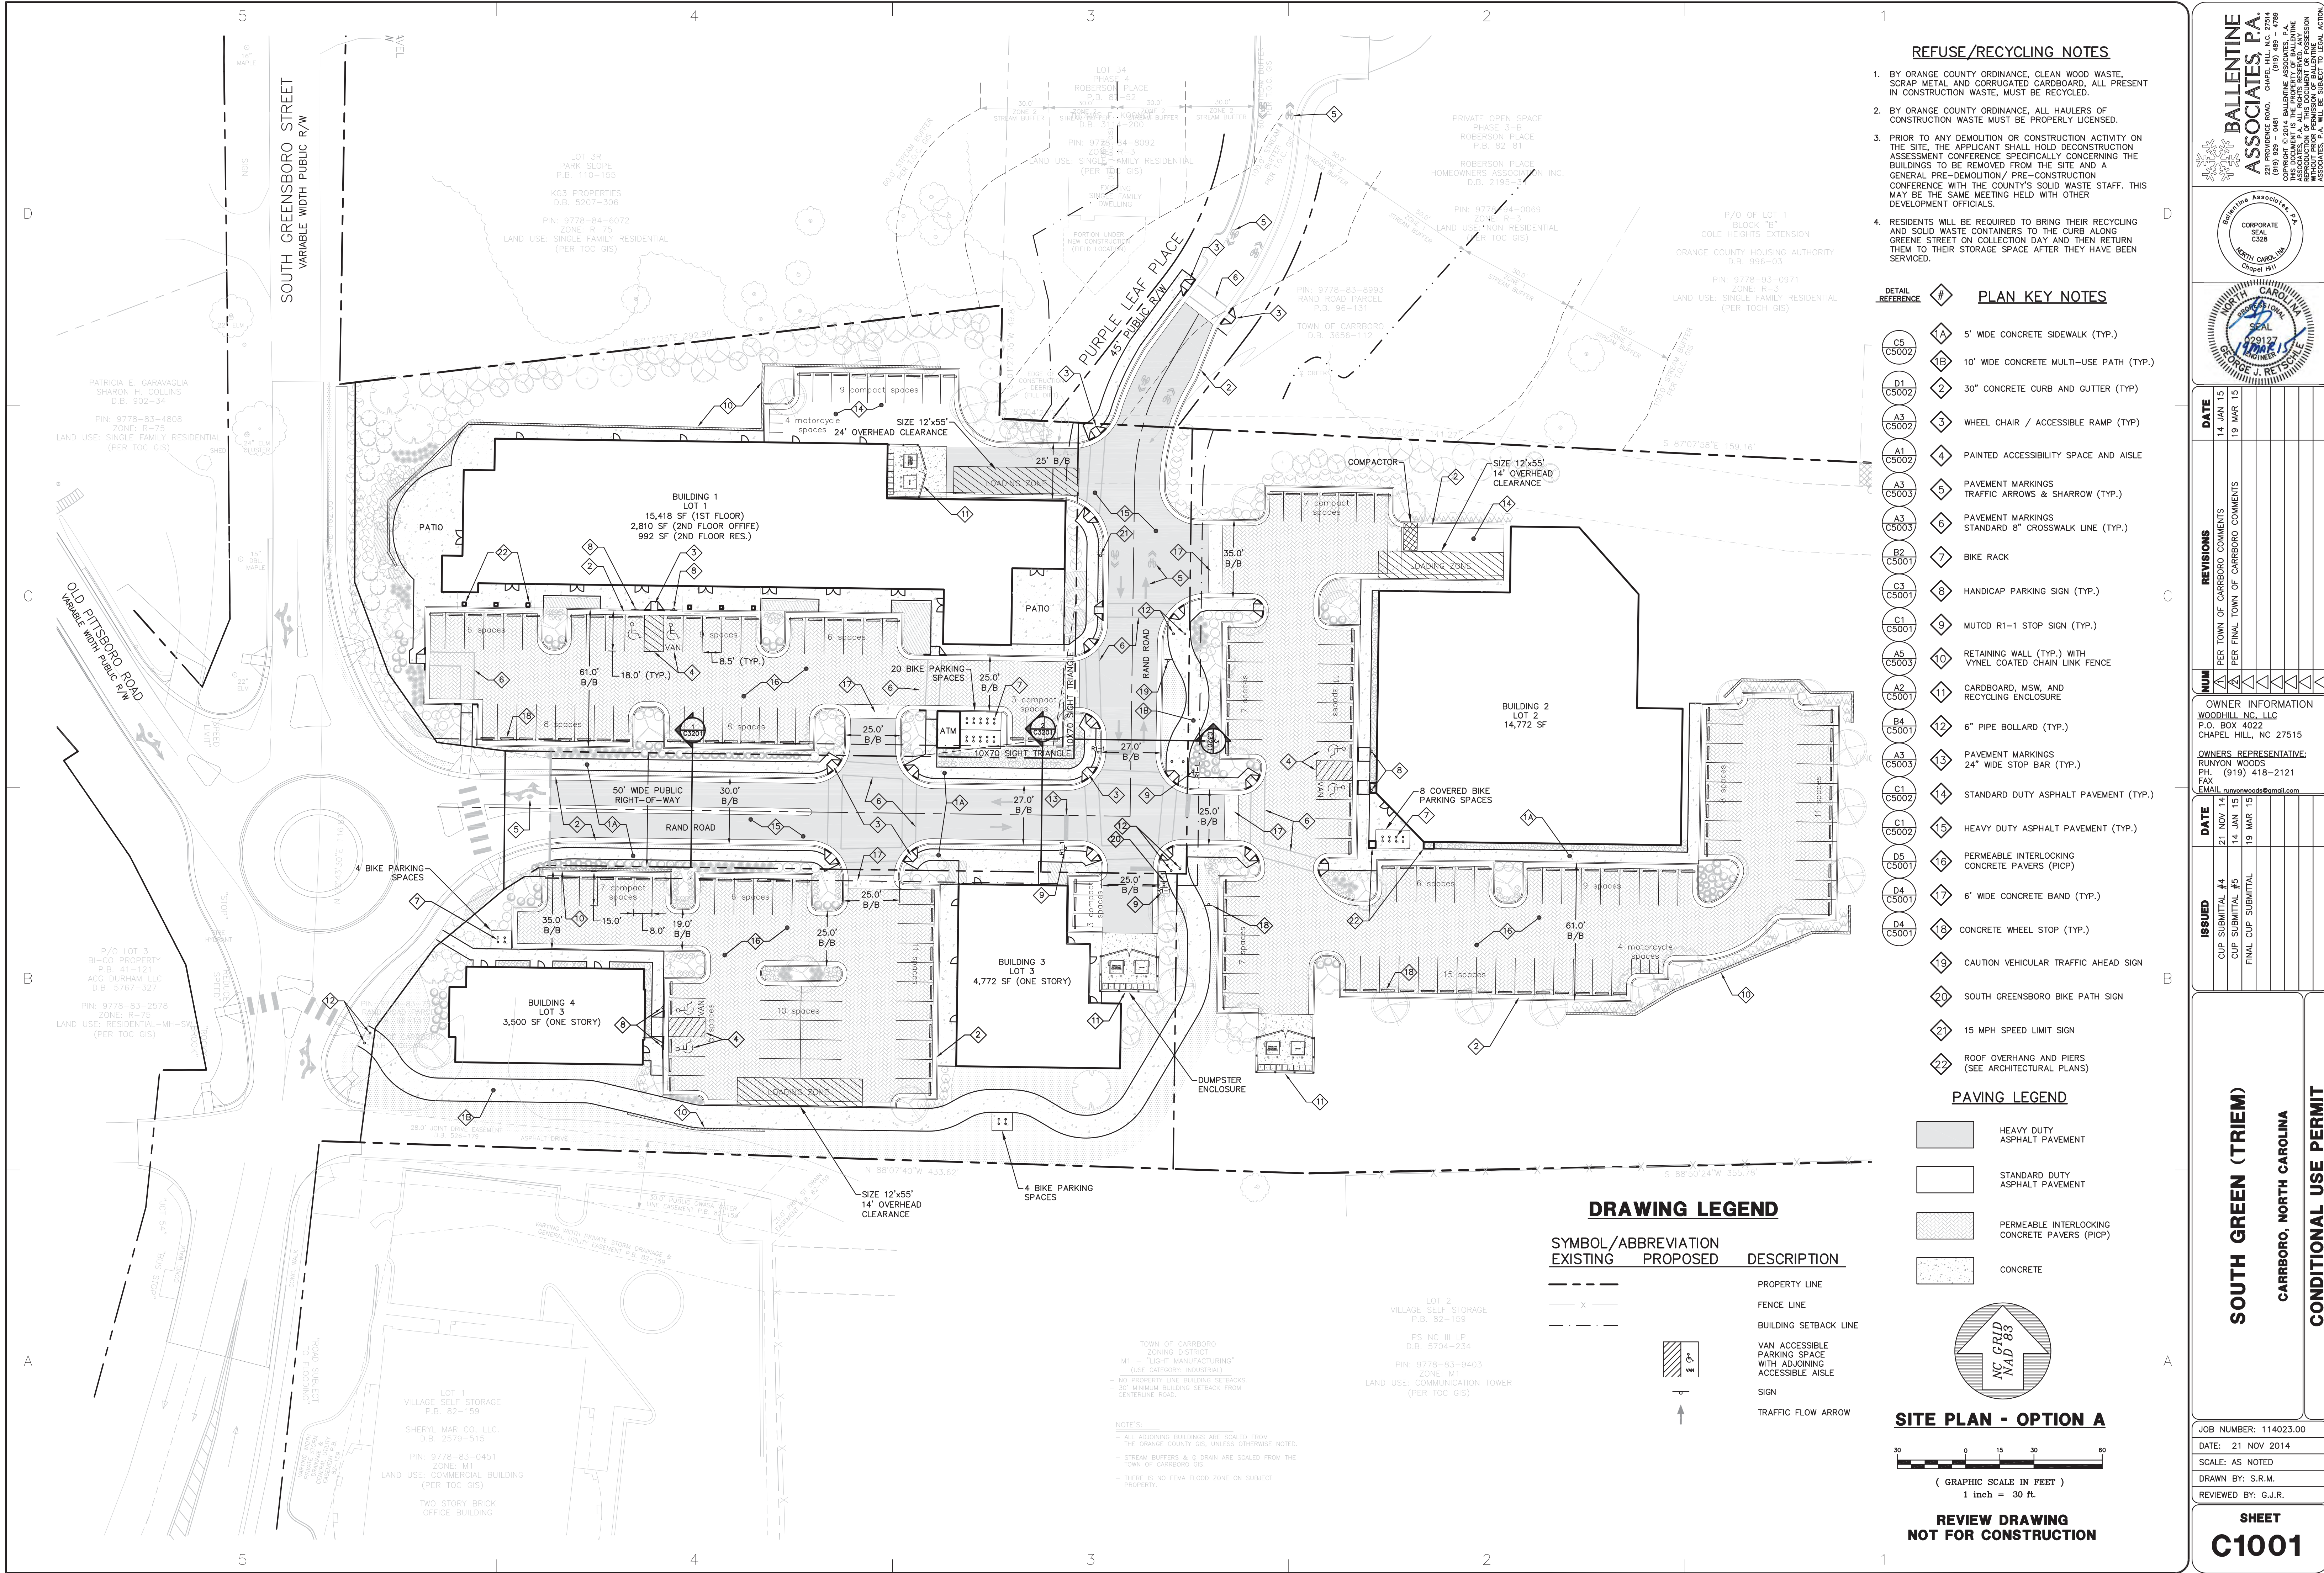

BALLENTINE ASSOCIATES PA
221 PRODUCE ROAD, CHAPEL HILL, NC 27514
(919) 929-0481
CORPORATE SEAL C528
NORTH CAROLINA
CHAPL HILL

DATE
14 JAN 15
19 MAR 15

REVISIONS
PER TOWN OF CARRBORO COMMENTS
PER FINAL TOWN OF CARRBORO COMMENTS

OWNER INFORMATION
WOODHILL, NC, LLC
P.O. BOX 4022
CHAPEL HILL, NC 27515
OWNERS REPRESENTATIVE:
RUNYON WOODS
PH: (919) 418-2121
FAX:
EMAIL: runyonwoods@gmail.com

DATE
21 NOV 14
14 JAN 15
19 MAR 15

ISSUED
CUP SUBMITTAL #4
CUP SUBMITTAL #5
FINAL CUP SUBMITTAL

SOUTH GREEN (TRIEM)
CARRBORO, NORTH CAROLINA
CONDITIONAL USE PERMIT

JOB NUMBER: 114023.00
DATE: 21 NOV 2014
SCALE: AS NOTED
DRAWN BY: S.R.M.
REVIEWED BY: G.J.R.

SHEET C1001