



P:\2016\16.01908 TOWN OF CARRBORO - Town Commons\02_Design Phase\Drawings_Data\Drawings\Drawings\1601908 - Carrboro Town Commons.dwg 8/29/2016 10:40 AM MARK HAMLETT



SITE LAYOUT NOTES
1. DIMENSIONS ARE TO FACE OF CURB UNLESS OTHERWISE NOTED.

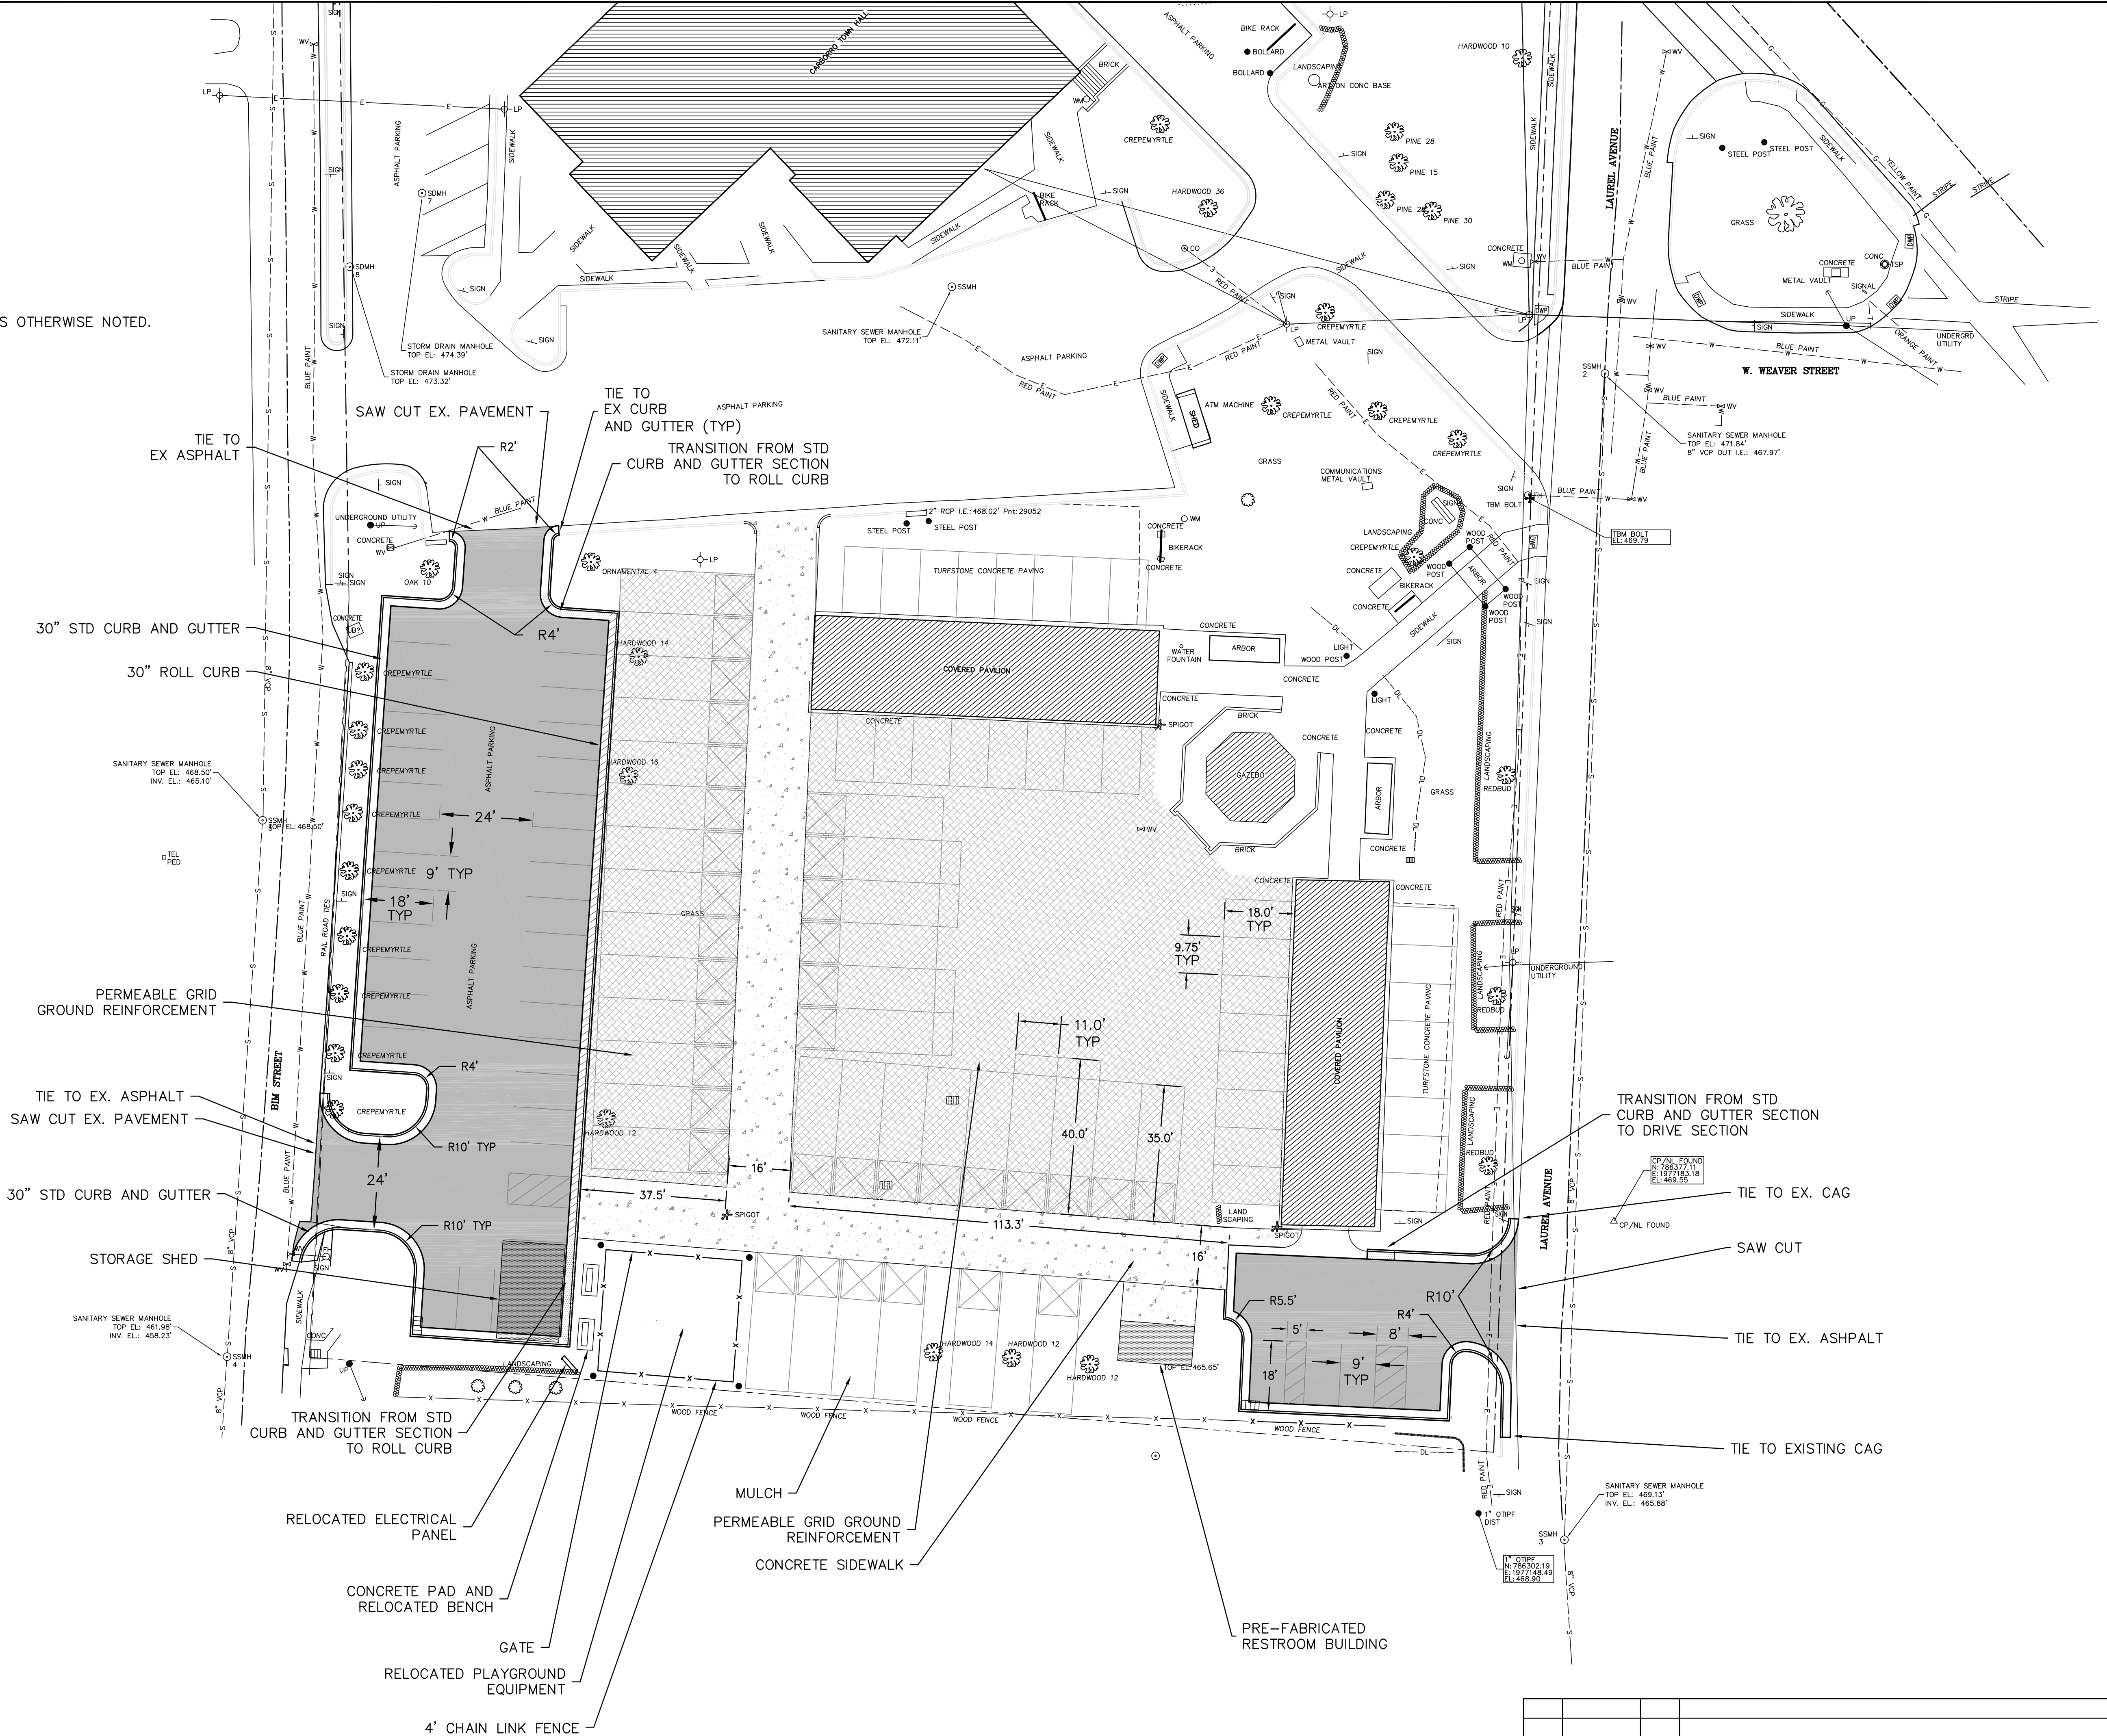

PLAN

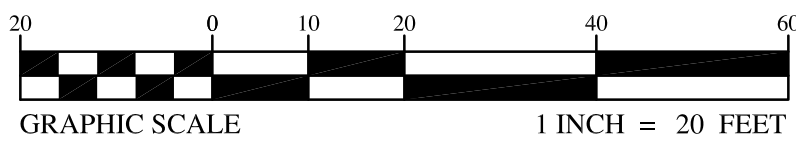

NO.	DATE	BY	REVISION DESCRIPTION

PRELIMINARY DRAWINGS
TOWN COMMONS IMPROVEMENTS
TOWN OF CARRBORO
ORANGE COUNTY, NORTH CAROLINA

JOB NO.: 16.01908
DATE: AUGUST 2016
DESIGNED BY: MAH
CADD BY: MAH
DESIGN REVIEW: _____
CONST. REVIEW: _____
1601908 - Carrboro Town Commons.dwg

LAYOUT
PLAN

SHEET
C-101

McGill
A S O C I A T E S
ENGINEERING-PLANNING-FINANCE
1917 EVANS ROAD CARY, NC 27513 PH (919) 378-9111 FIRM LICENSE # C-0459

