


NOT FOR CONSTRUCTION OWNER INFORMATION GREENSTREET BUILDERS, INC. CHAPEL HILL, NC 27517 OWNERS REPRESENTATIVE: JESS BRANDES, CASA NC PH. (919) 307-3429

DRAWN BY: ZHG / DBB

C1001

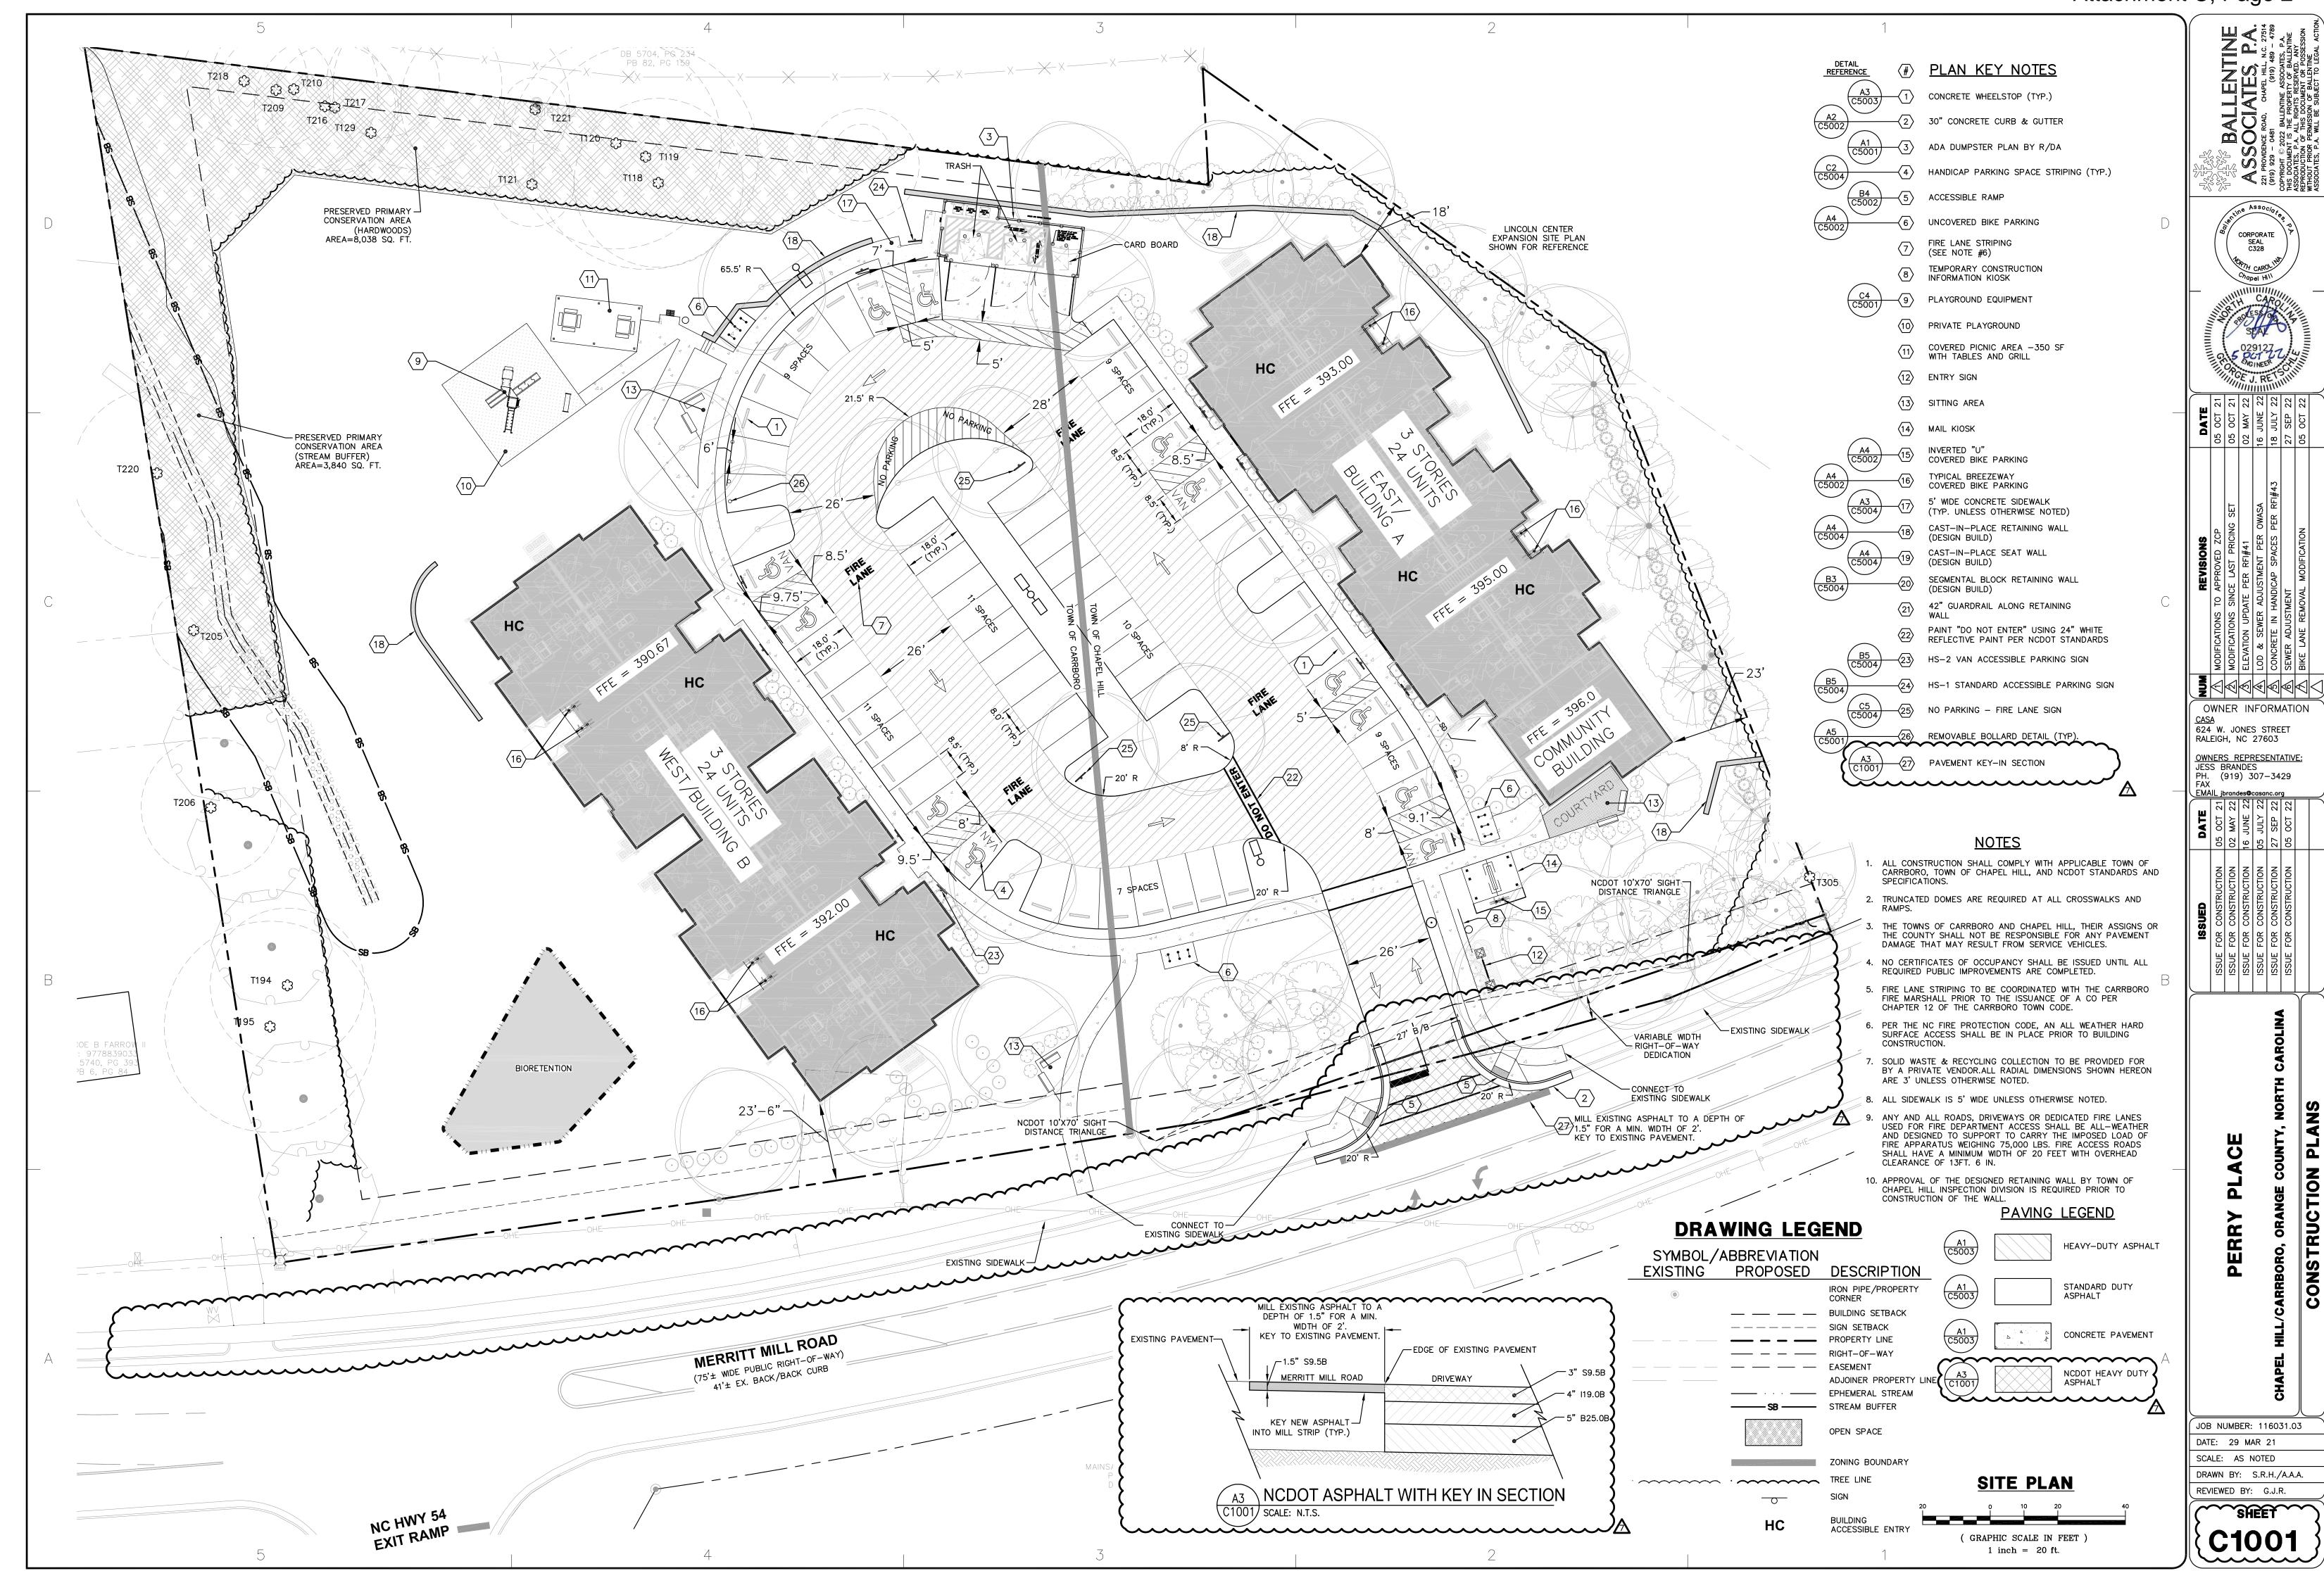

ects\116031.00 Merritt Mill Housing\1_Dwg\BA-Model Files\C1000-Site-MMill - BL.dwg, 10/5/2022 10:48:31