


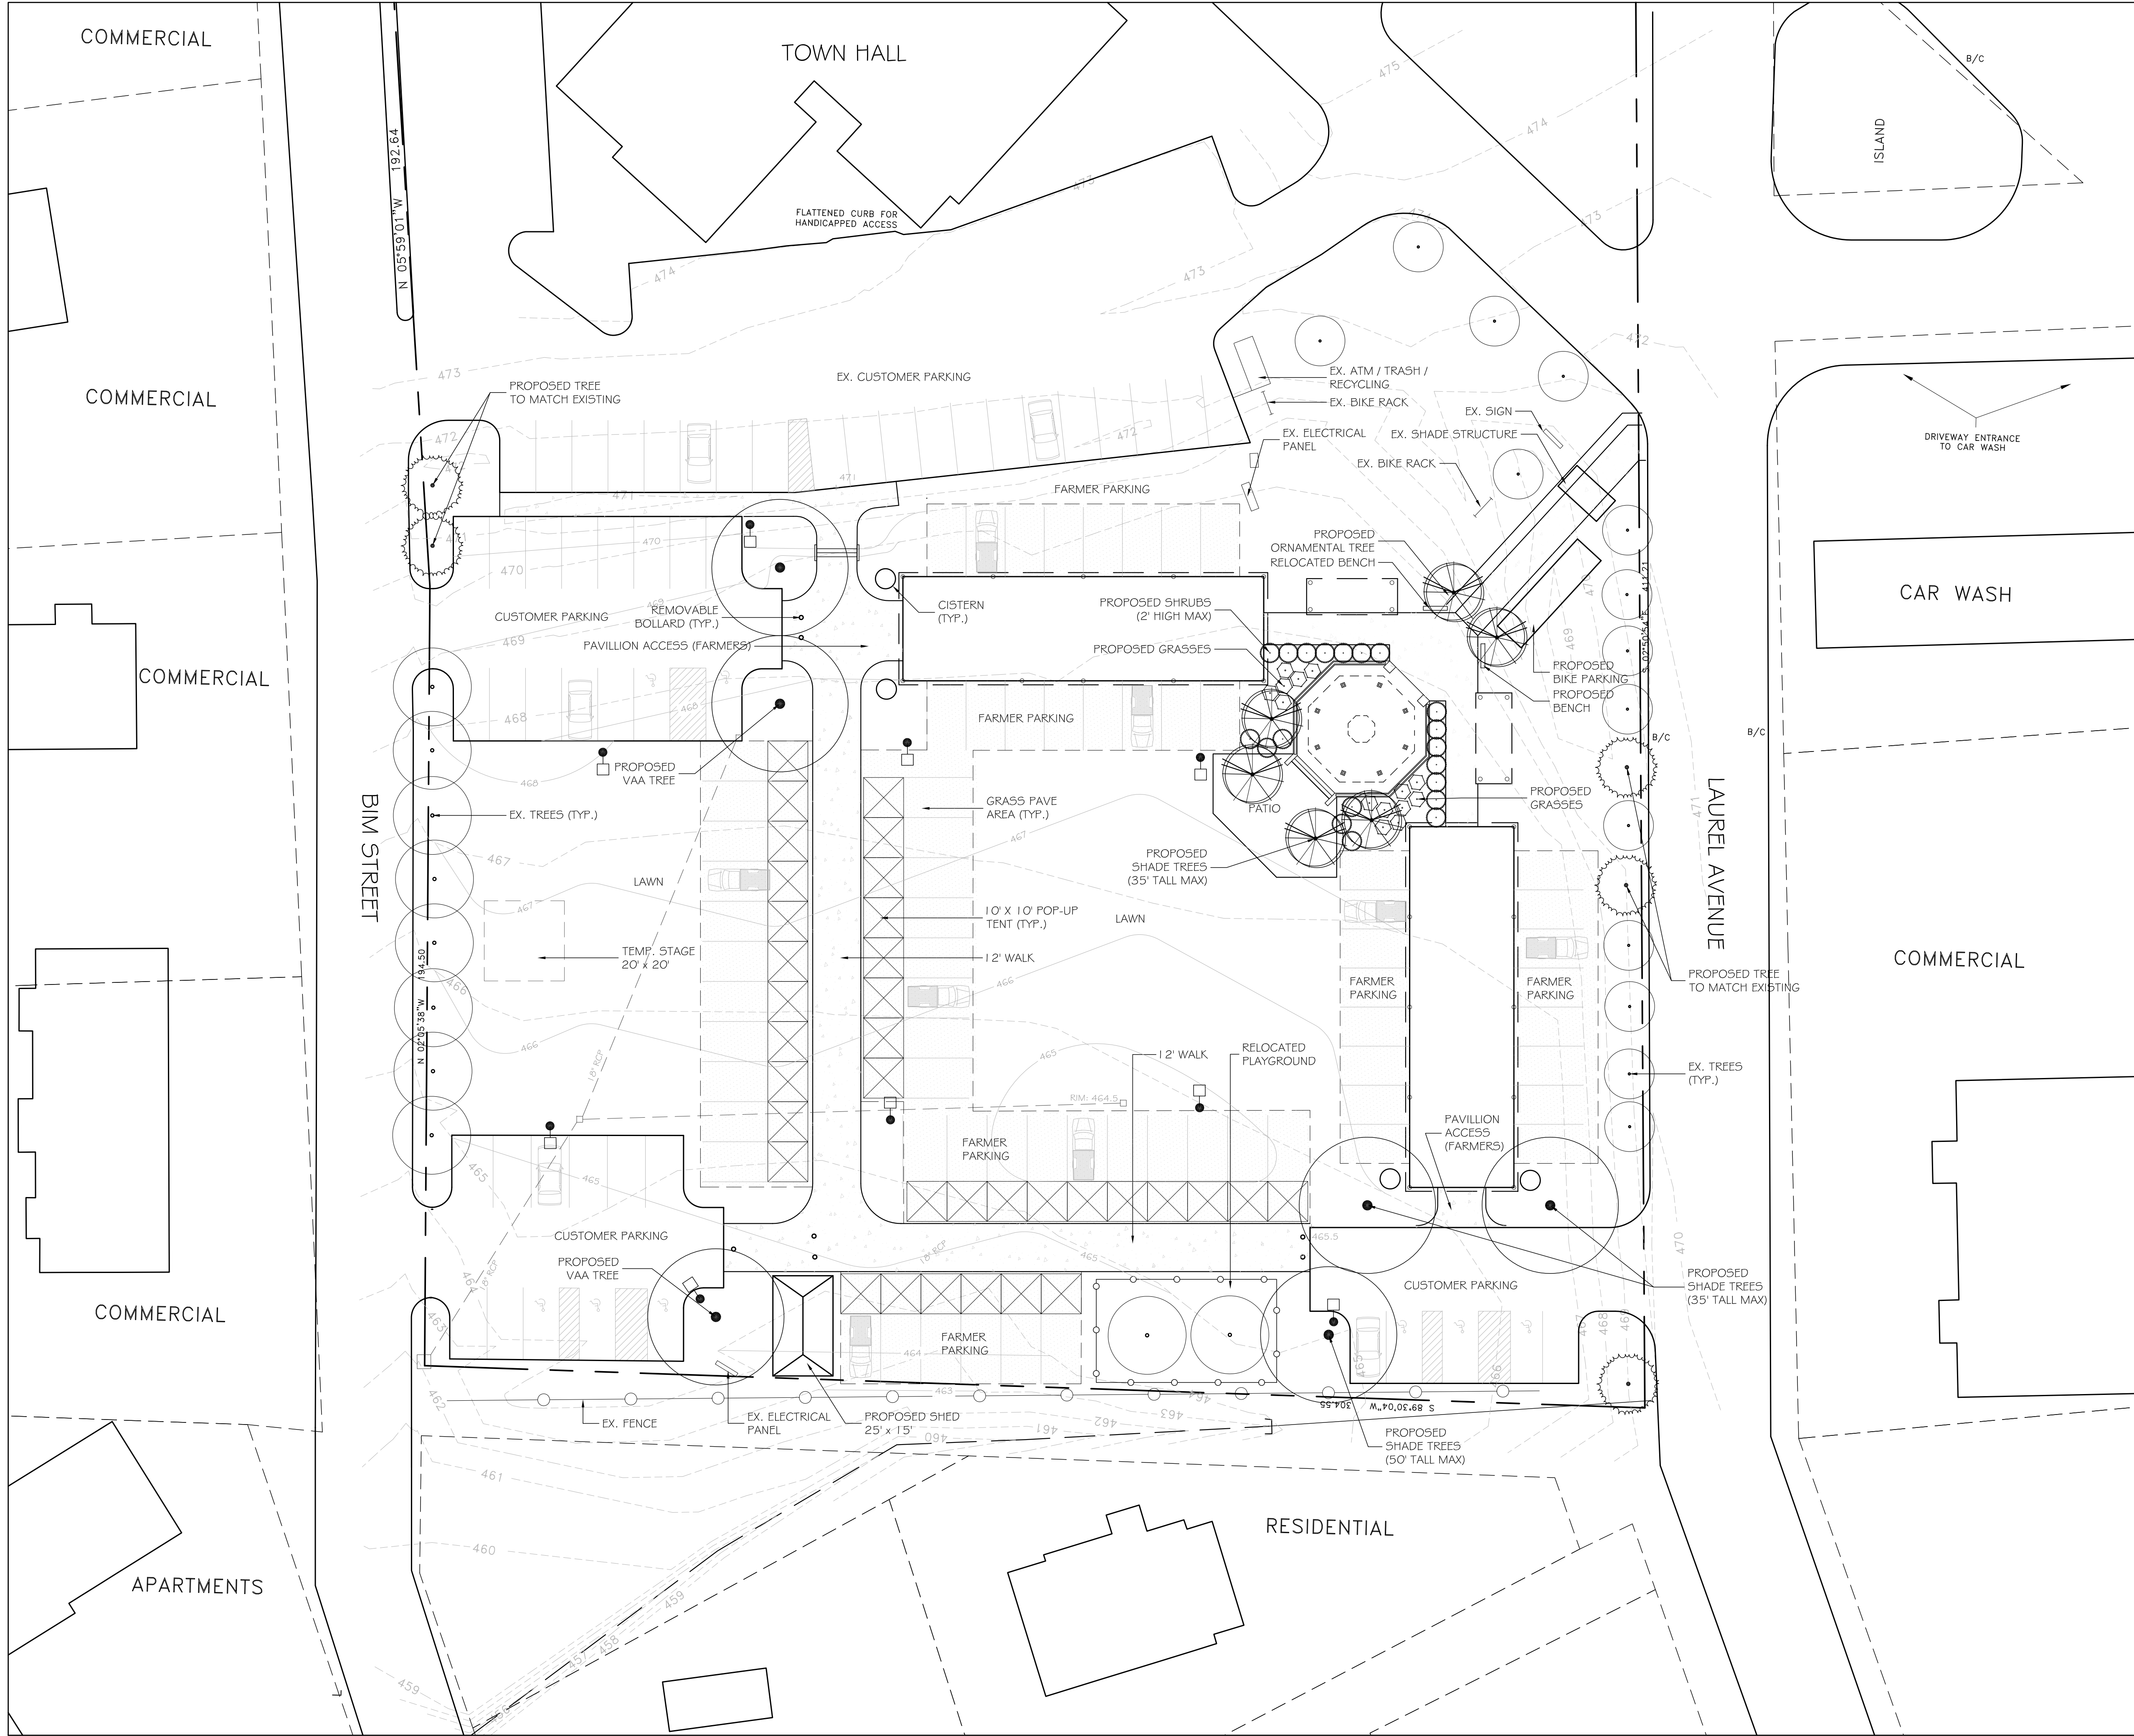

SITE DATA

PARKING DATA	
Customer Parking	50 spaces
Farmer Parking / stalls	67 spaces

IMPERVIOUS AREA

	Proposed	Existing
Parking	14,390 sqft	18,361
Canopies	4,916 sqft	4,916
Gazebo	977 sqft	977
Patio	738 sqft	0
Concrete Walks	6,185 sqft	2,510
New Shed	375 sqft	100
TOTAL	27,143 sqft	26,864

GRASS PAVE

New/Replaced	16,000 sqft
--------------	-------------


VEHICLE ACCOMMODATION AREA SHADING

Total SF of VAA: 15,098 sf
Area to be shaded: 15,098 sf x .2 (20%) = 3,019 sf
Area shaded by existing trees: 1,884 sf
Trees along Bim Street: 8 x 157 sf = 1,256 sf
Trees along southern property line: 4 x 157 = 628 sf
Total = 1,884 sf
3,019 sf - 1,884 sf / 707 = 1.6 or 2 trees required.

Two trees provided to meet 20% shade requirement of Vehicle Accommodation Area.

POSSIBLE LANDSCAPING OPTIONS

- 50' Trees:
Oaks (Nuttall, Willow, Schumard, etc.)
Fruitless Sweetgum
Tupelo
- 35' Trees:
Chinese Pistache
Trident Maple
- Ornamental Trees:
Crape Myrtle
Redbud
- 2' Shrubs
Helleri Holly
Soft Caress Mahonia
Dwarf Loropetalum
- Grasses:
Panicum - Switchgrass (3-4')
Little Bluestem (2-4')
Pennisetum - Fountain Grass (2-4')
Carex - Sedges (1-2')

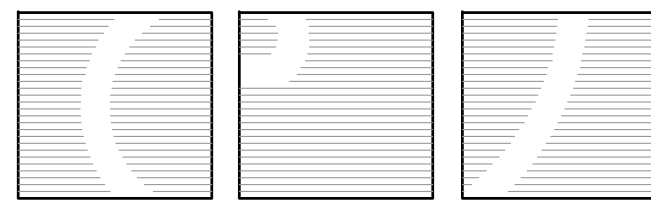

COALY DESIGN
LANDSCAPE ARCHITECTURE
537 E. Martin Street
Raleigh, NC 27601
919.539.0012



po box 28504
raleigh nc 27611
919-755-0046
obsa.net

TOWN COMMONS
IMPROVEMENTS

TOWN OF CARRBORO
Final Concept (Rev) / November 2014

