






SITE LAYOUT NOTES
1. DIMENSIONS ARE TO FACE OF CURB UNLESS OTHERWISE NOTED.

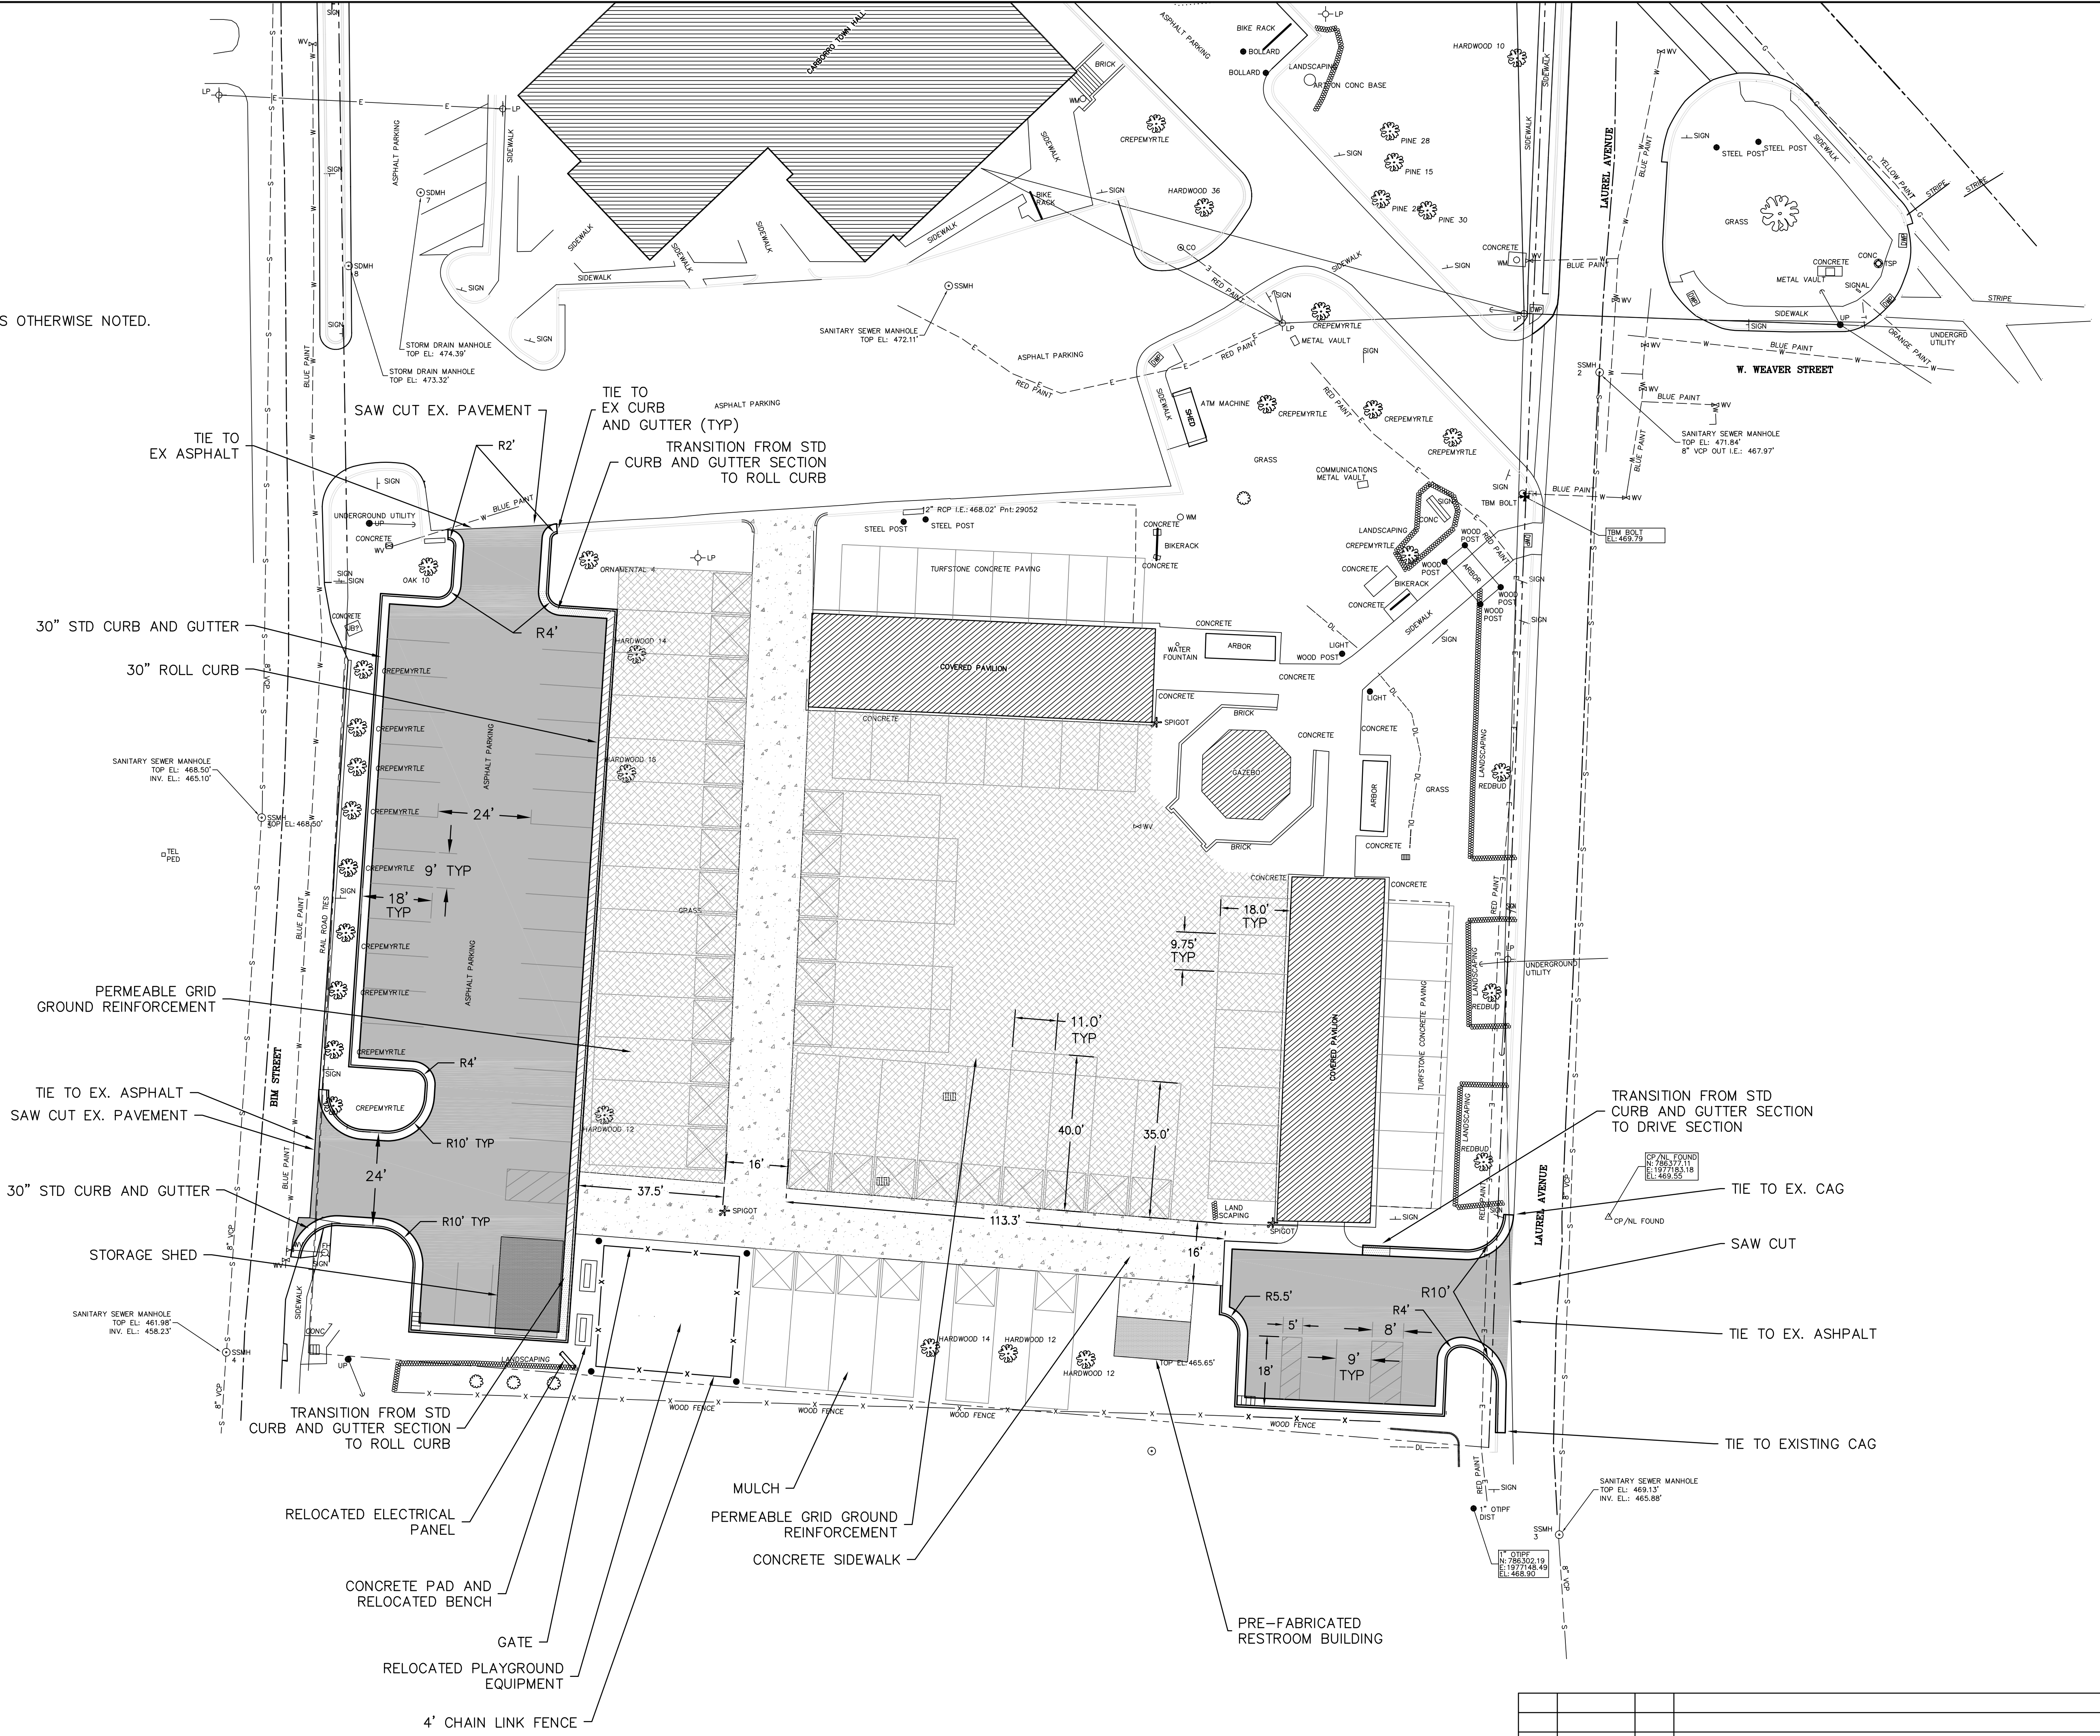

PLAN

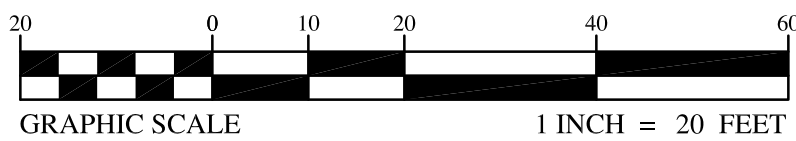

P:\2016\16.01908 TOWN OF CARRBORO - Town Commons\02_Design Phase\Drawings_Data\Drawings\Drawings\1601908 - Carrboro Town Commons.dwg 8/29/2016 10:40 AM MARK HAMLETT

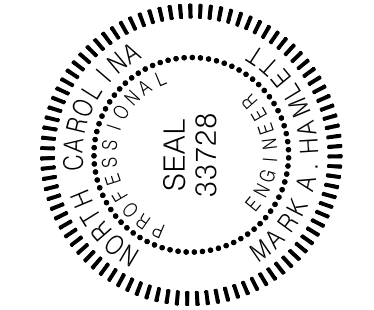

PRELIMINARY DRAWINGS
TOWN COMMONS IMPROVEMENTS
TOWN OF CARRBORO
ORANGE COUNTY, NORTH CAROLINA

JOB NO.: 16.01908
DATE: AUGUST 2016
DESIGNED BY: MAH
CADD BY: MAH
DESIGN REVIEW: _____
CONST. REVIEW: _____
1601908 - Carrboro Town Commons.dwg

LAYOUT
PLAN

SHEET

C-101

NO.	DATE	BY	REVISION DESCRIPTION