


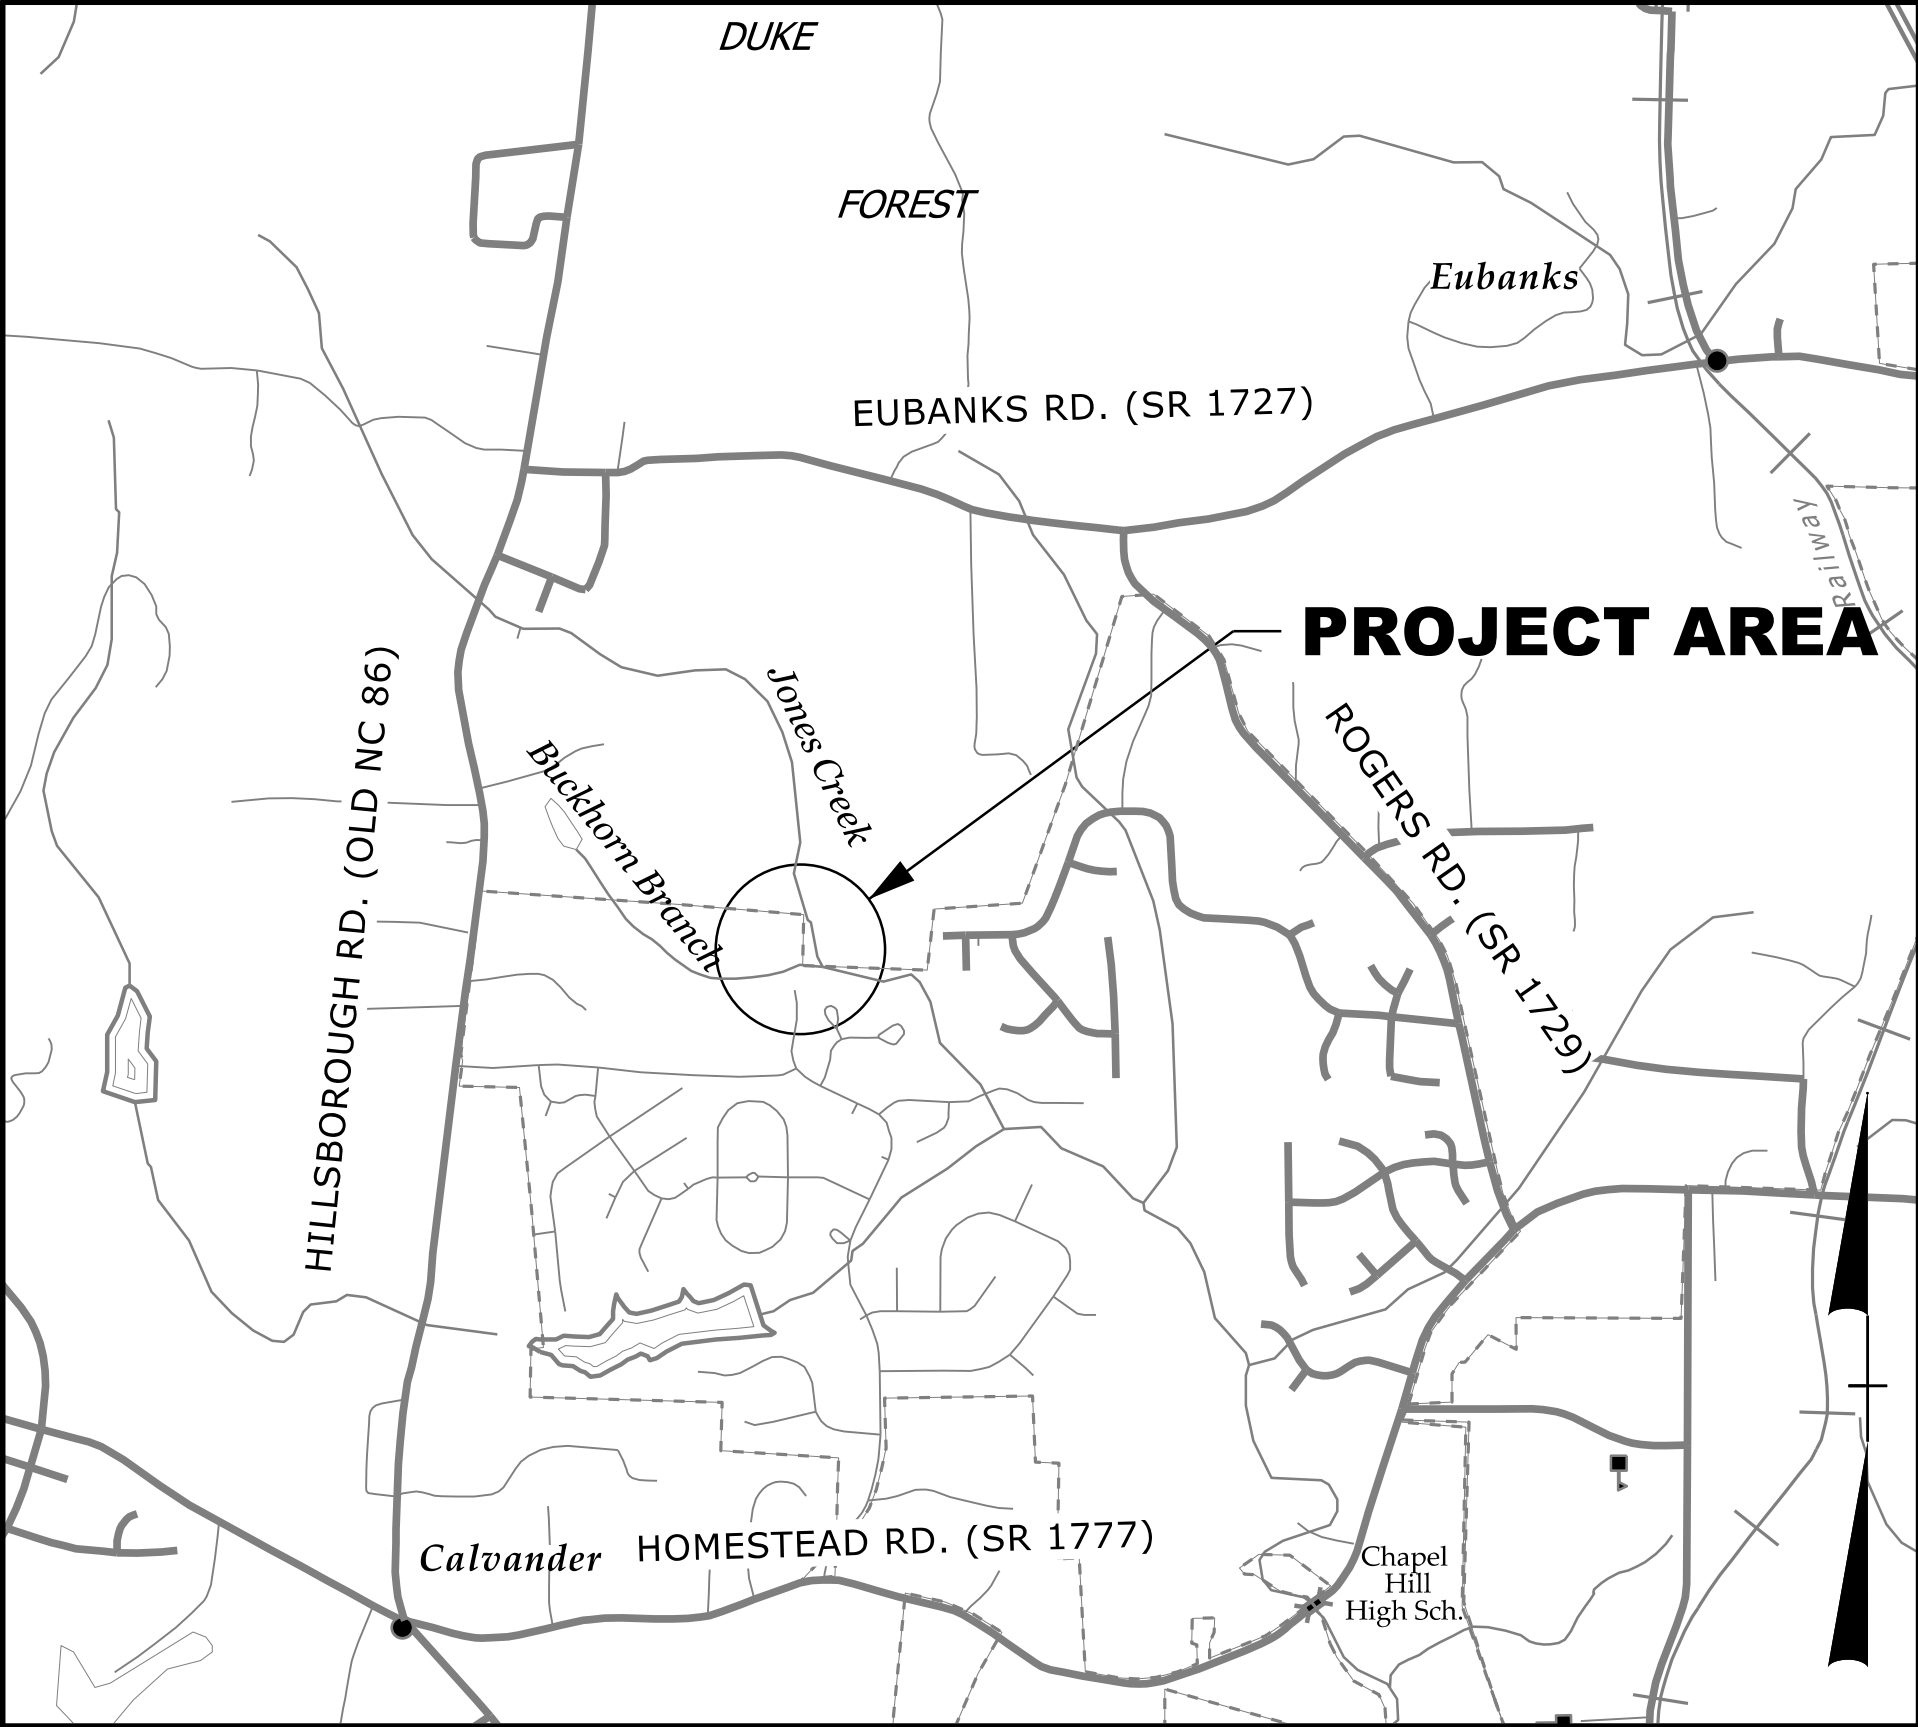

VICINITY MAP

TOWN OF CARRBORO
NORTH CAROLINA

JONES CREEK GREENWAY



LOCATION:
FROM LAKE HOGAN FARMS ROAD TO EXISTING TRAIL

TYPE OF WORK:
GRADING, PAVING, STRUCTURE, DRAINAGE, & EROSION CONTROL

INDEX OF SHEETS

1	TITLE
1A	SYMBOLGY SHEET
2	TYPICAL SECTIONS
4 - 5	PLAN AND PROFILE SHEETS
X-1 - X-7	CROSS SECTIONS

PRELIMINARY PLANS

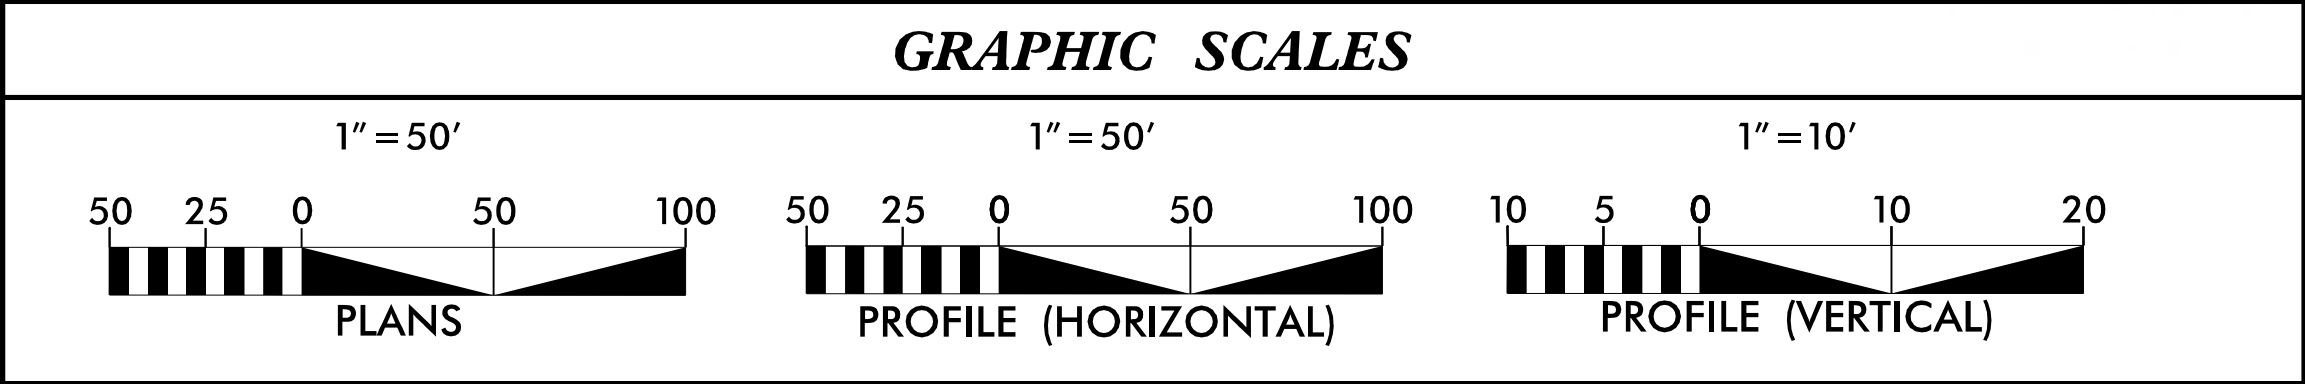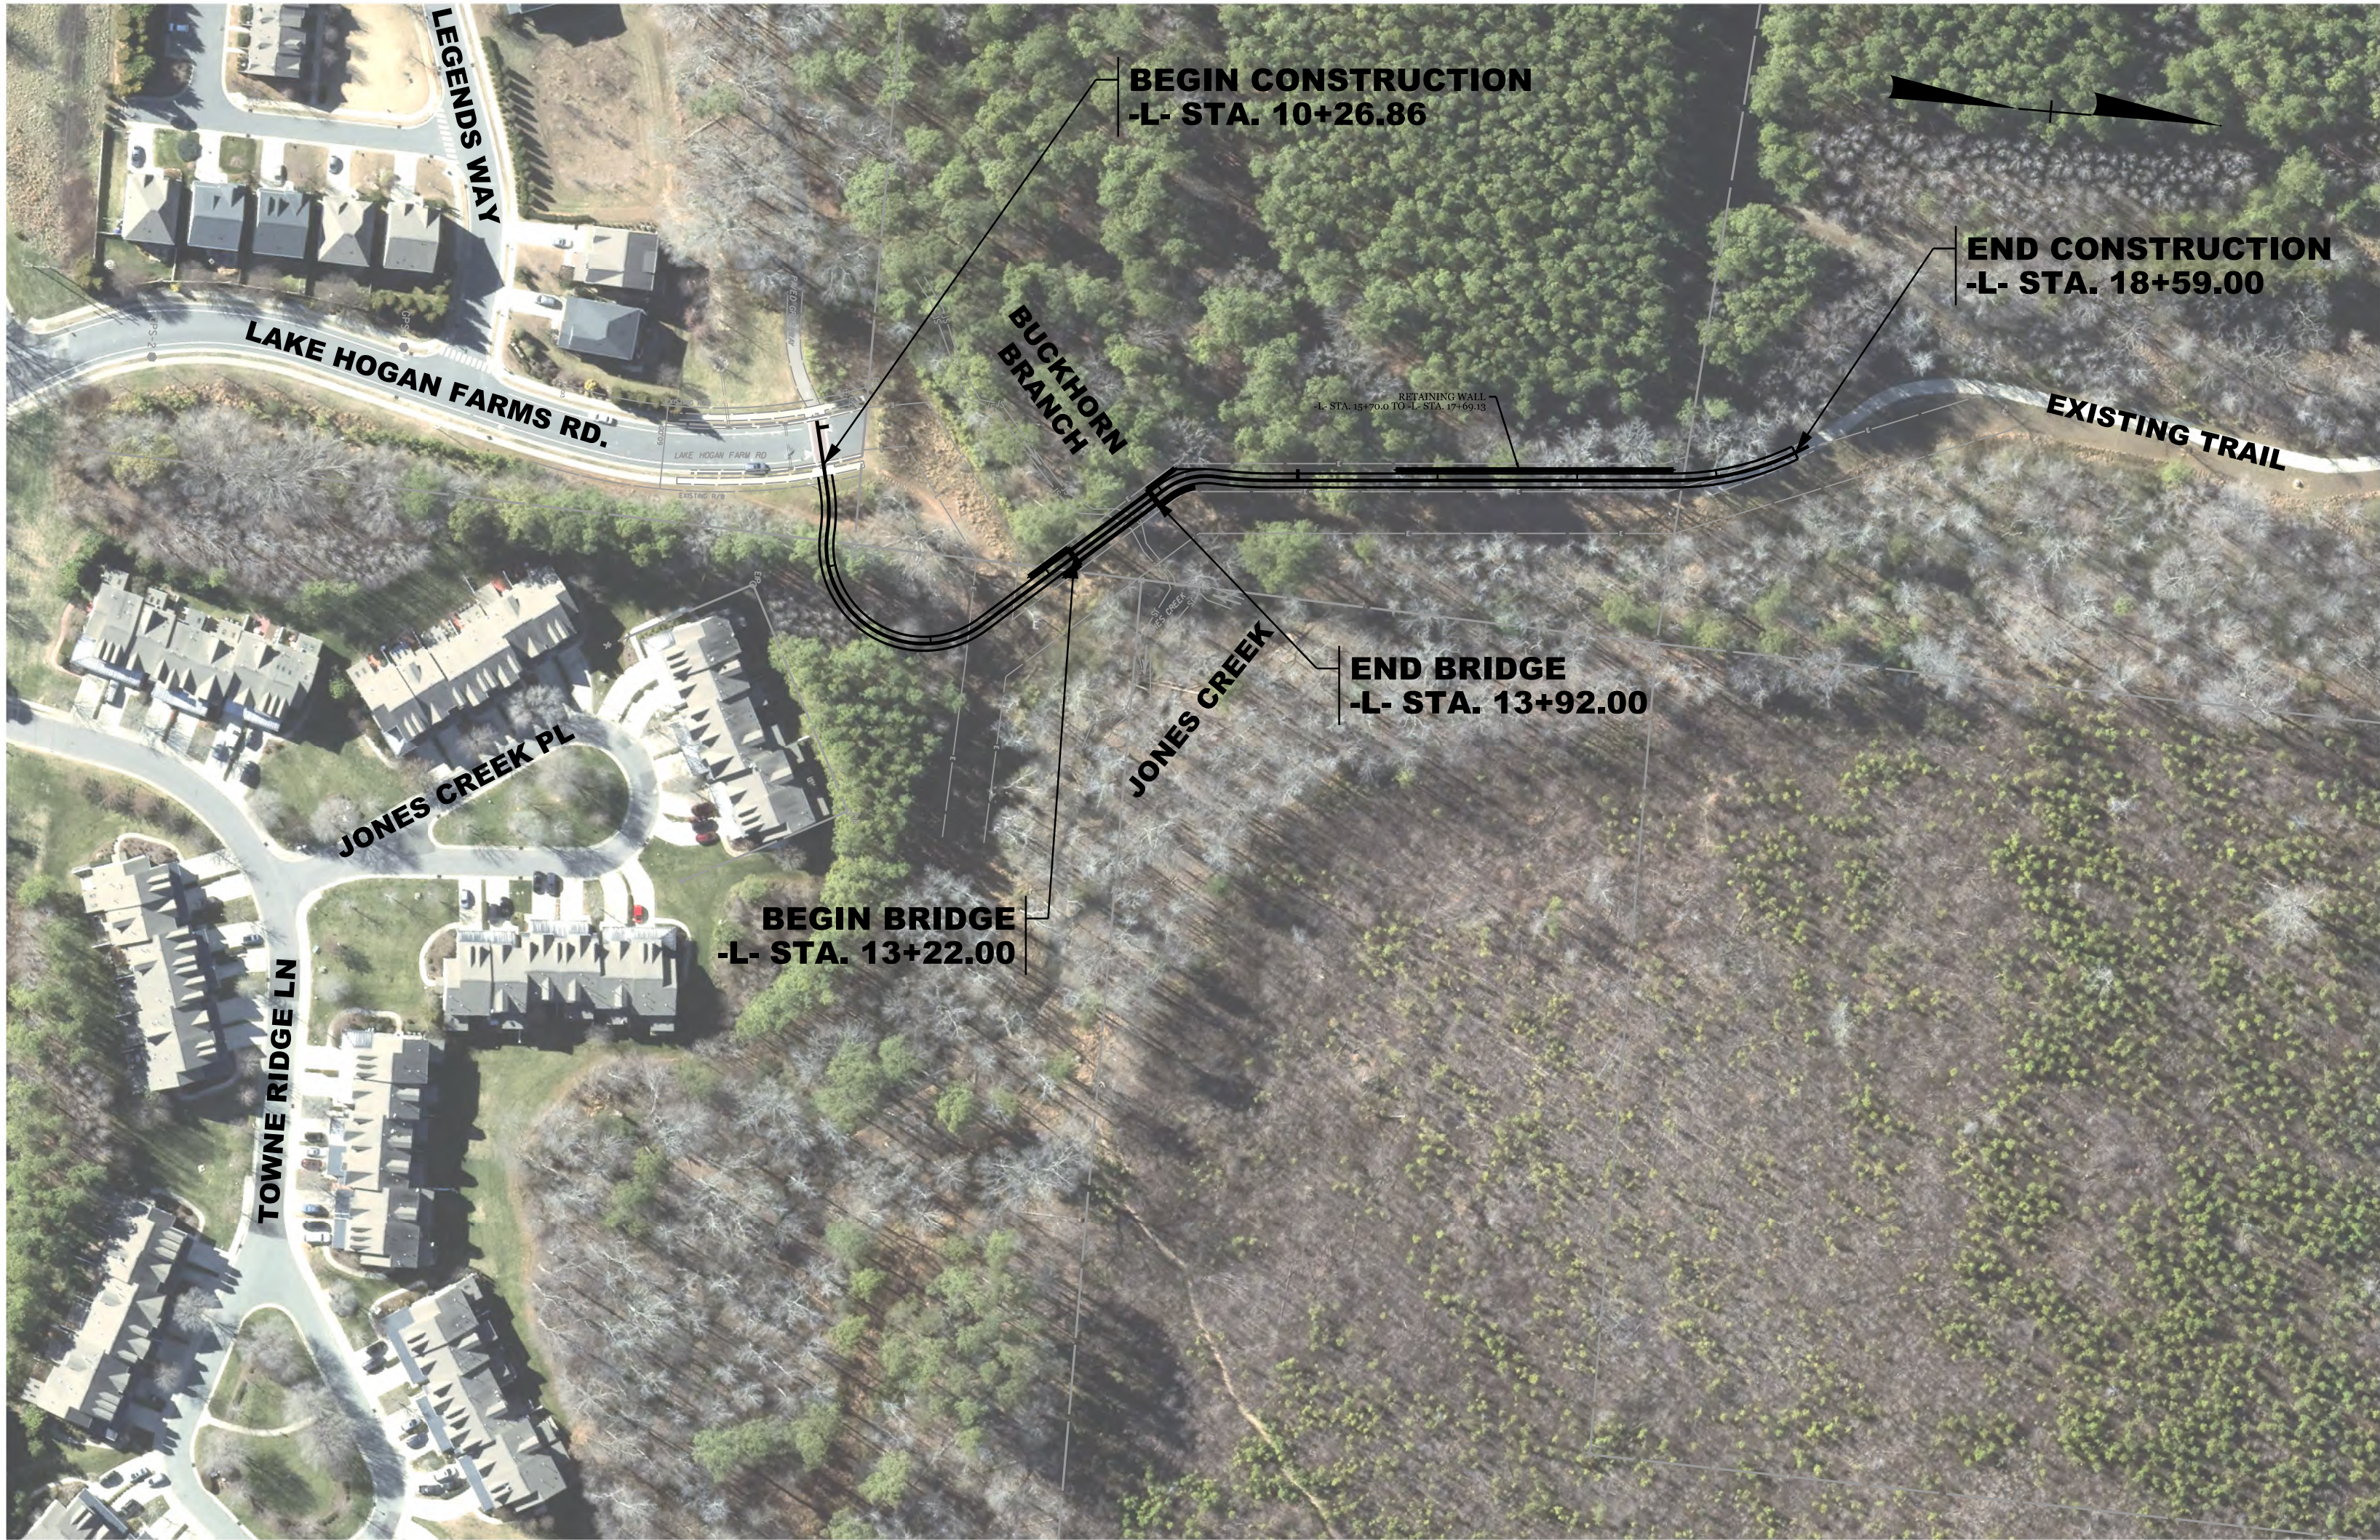

PROJECT LENGTH	
LENGTH OF ASPHALT TRAIL =	762.14 FEET
LENGTH OF BRIDGE =	70.00 FEET
LENGTH OF PROJECT =	832.14 FEET



301 W. MAIN ST.
CARRBORO, NC 27510
919-918-7325
CONTACT:
TINA MOON
PLANNING ADMINISTRATOR

JONES CREEK
GREENWAY
TIP #C-5181

PLANS PREPARED BY:



1223 Jones Franklin Rd.
Raleigh, N.C. 27606
License No. F-0377
Bus: 919 851 8077
Fax: 919 851 8107

INCOMPLETE PLANS
DO NOT USE FOR R/F OR CONSTRUCTION

DOCUMENT NOT CONSIDERED
FINAL UNLESS ALL
SIGNATURES COMPLETED

DATE: APRIL 9, 2019

REVISIONS:


NO.	DATE

WEI PROJECT NO.:

19336.01

SCALE:

1

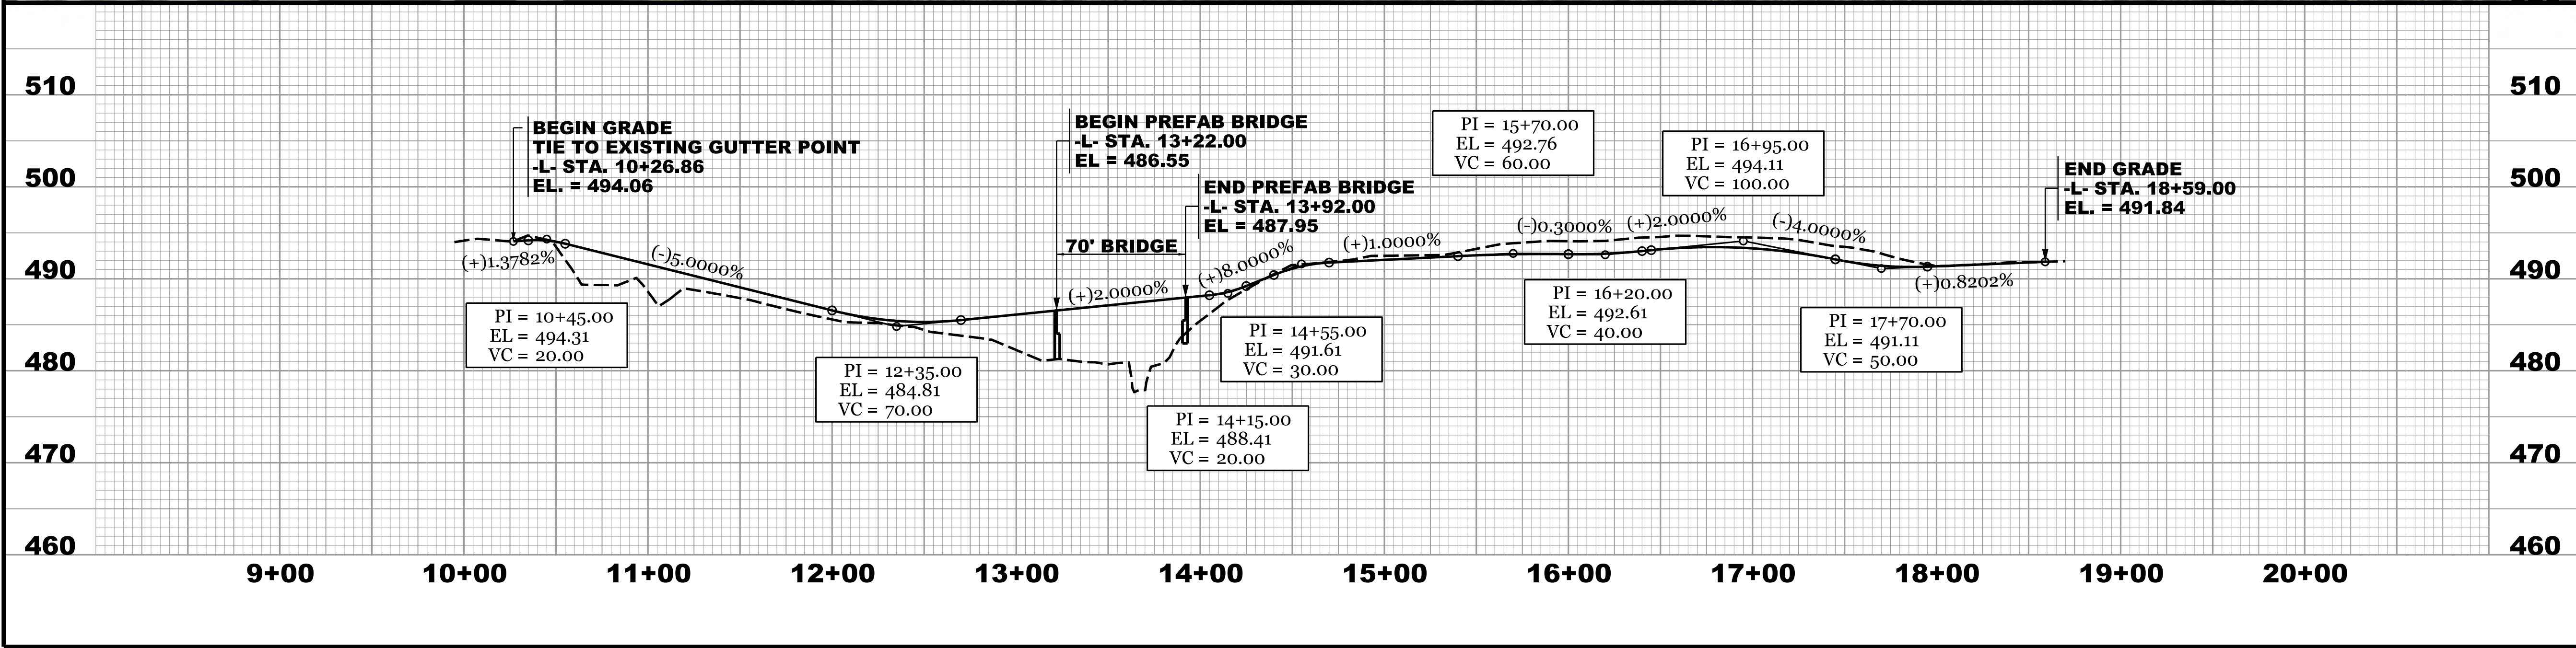


**JONES CREEK
GREENWAY
TIP #C-5181**

PLANS PREPARED BY:

**WETHERILL
ENGINEERING**

1223 Jones Franklin Rd.
Raleigh, N.C. 27606
License No. F-0377
Bus: 919 851 8077
Fax: 919 851 8107

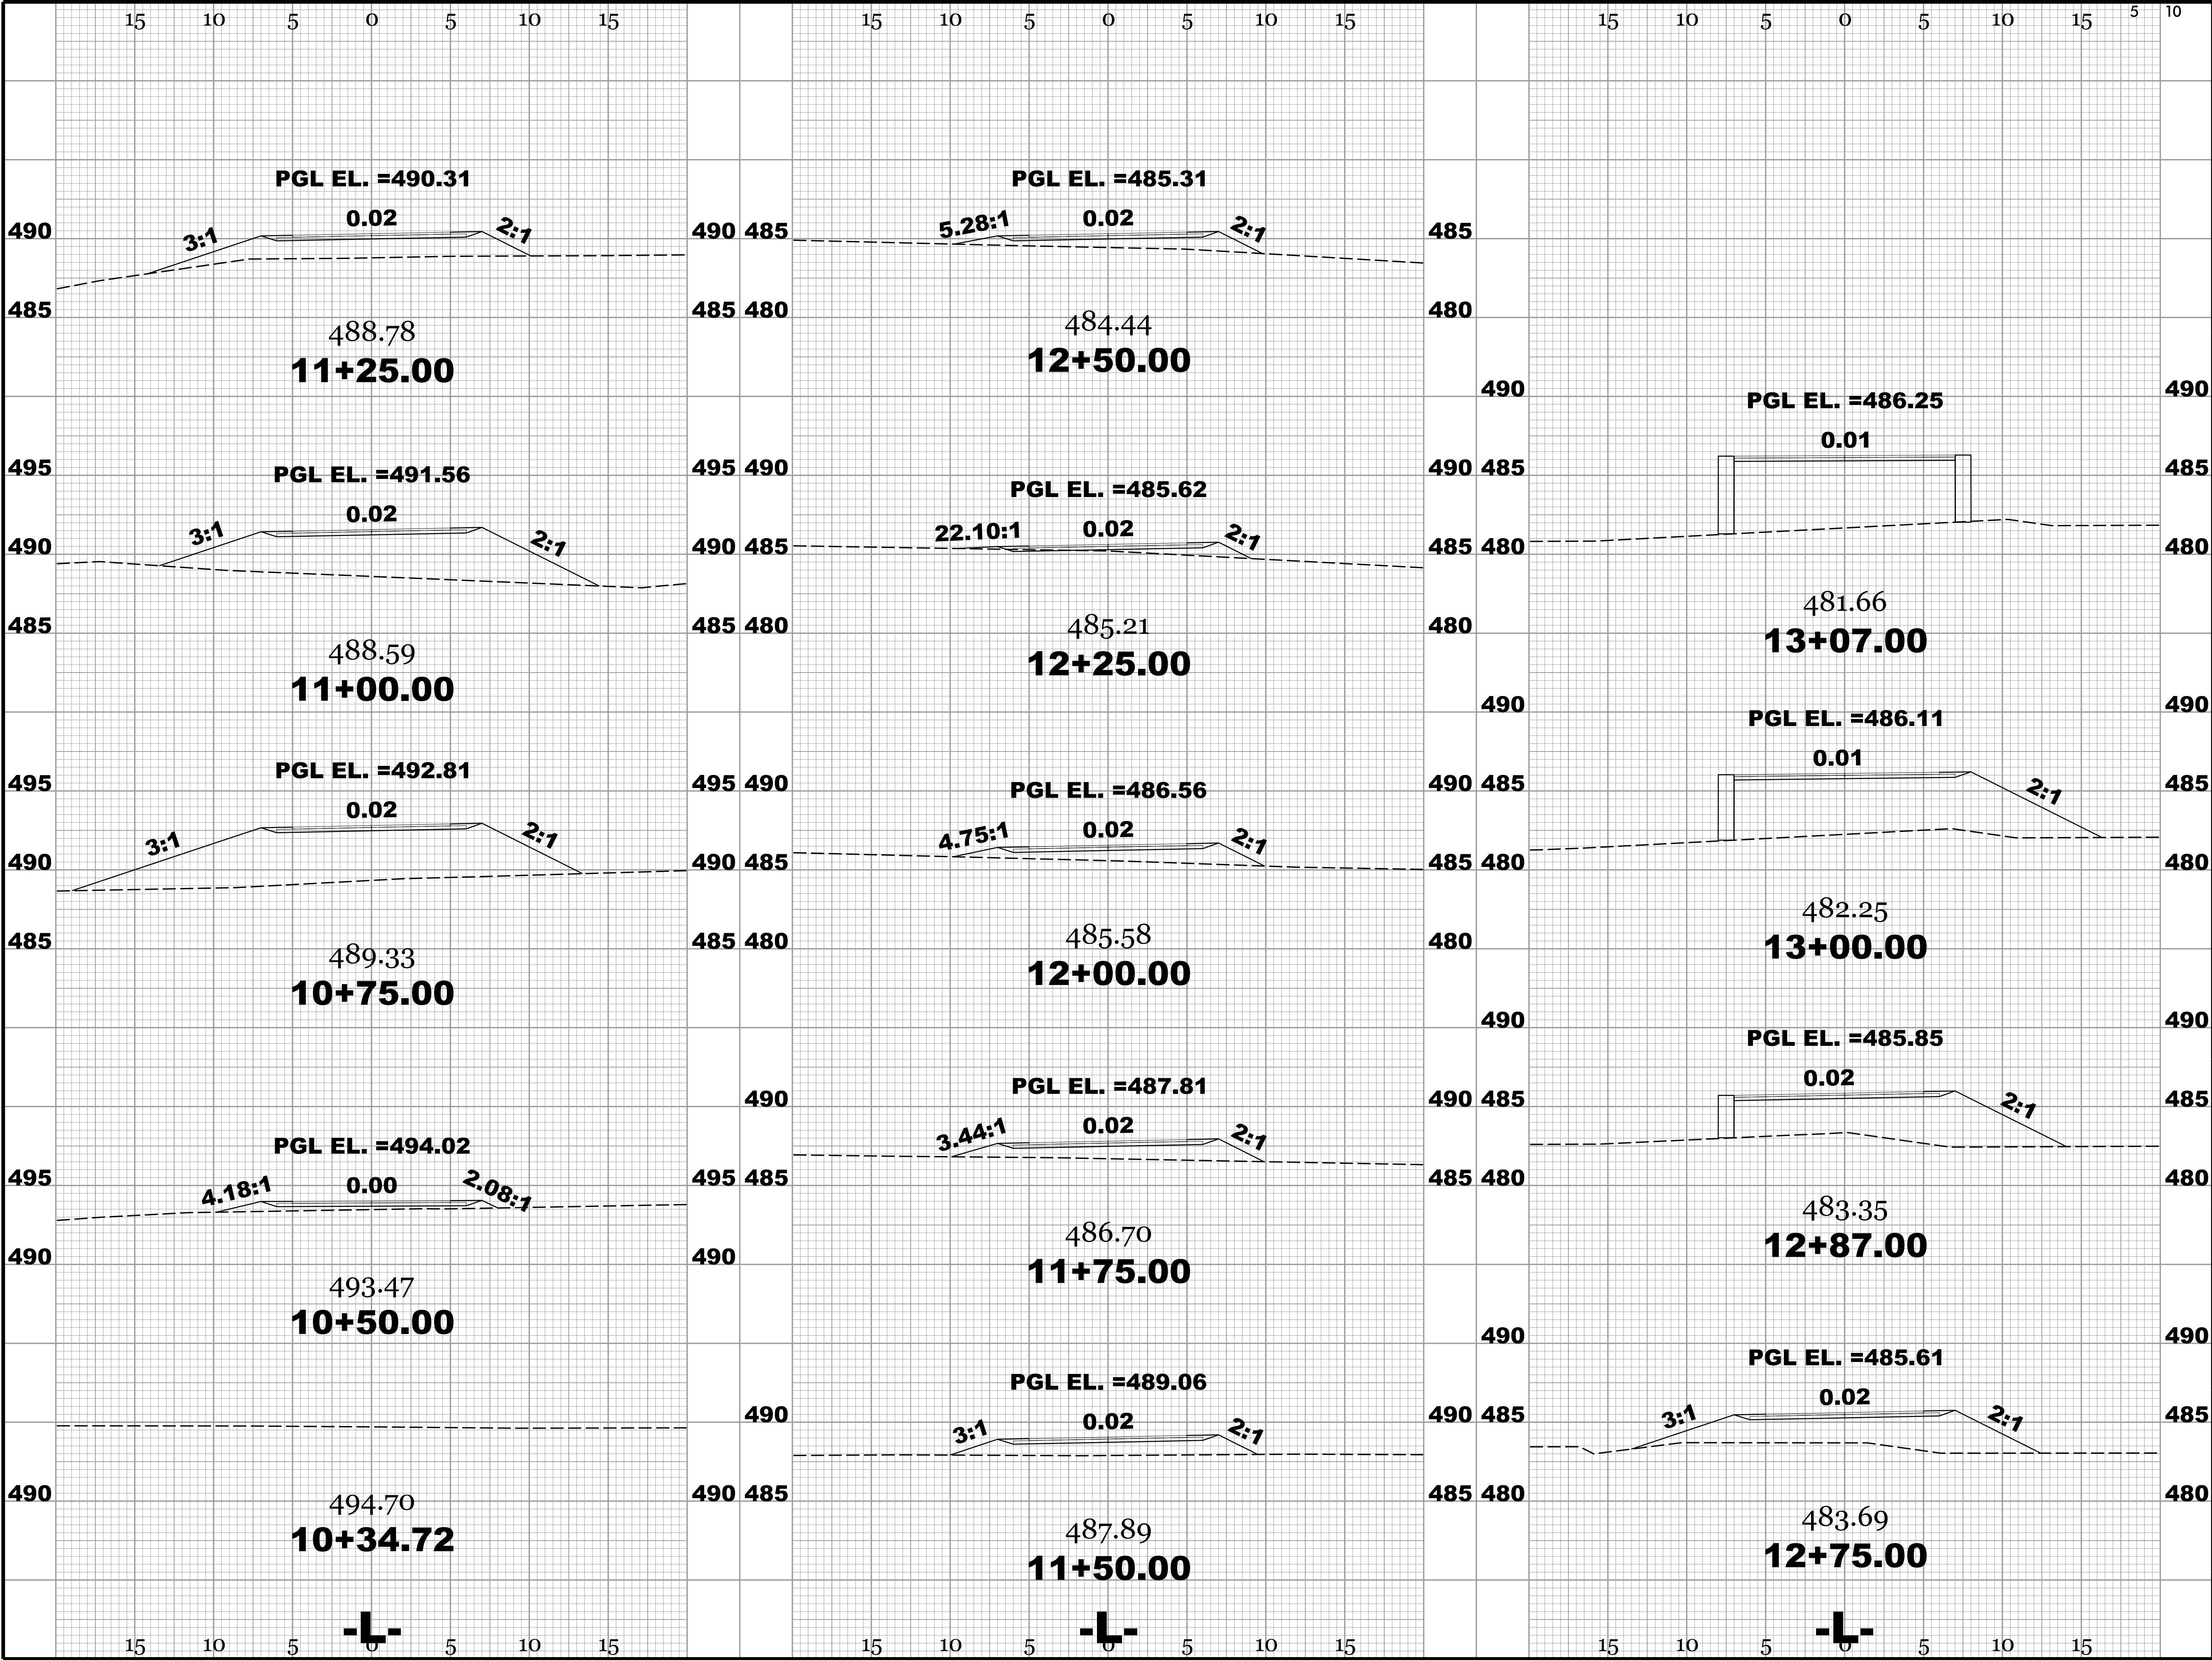

301 W. MAIN ST.
CARRBORO, NC 27510
919-918-7325
CONTACT:
TINA MOON
PLANNING ADMINISTRATOR

JONES CREEK
GREENWAY
TIP #C-5181

PLANS PREPARED BY:

1223 Jones Franklin Rd.
Raleigh, N.C. 27606
License No. F-0377
Bus: 919 851 8077
Fax: 919 851 8107

INCOMPLETE PLANS
DO NOT USE FOR A/E ARGUMENTATION


DOCUMENT NOT CONSIDERED FINAL UNLESS ALL SIGNATURES COMPLETED	
DATE: APRIL 9, 2019	
REVISIONS:	
NO.	DATE

WEI PROJECT NO.:

19336.01

SCALE:

X-1

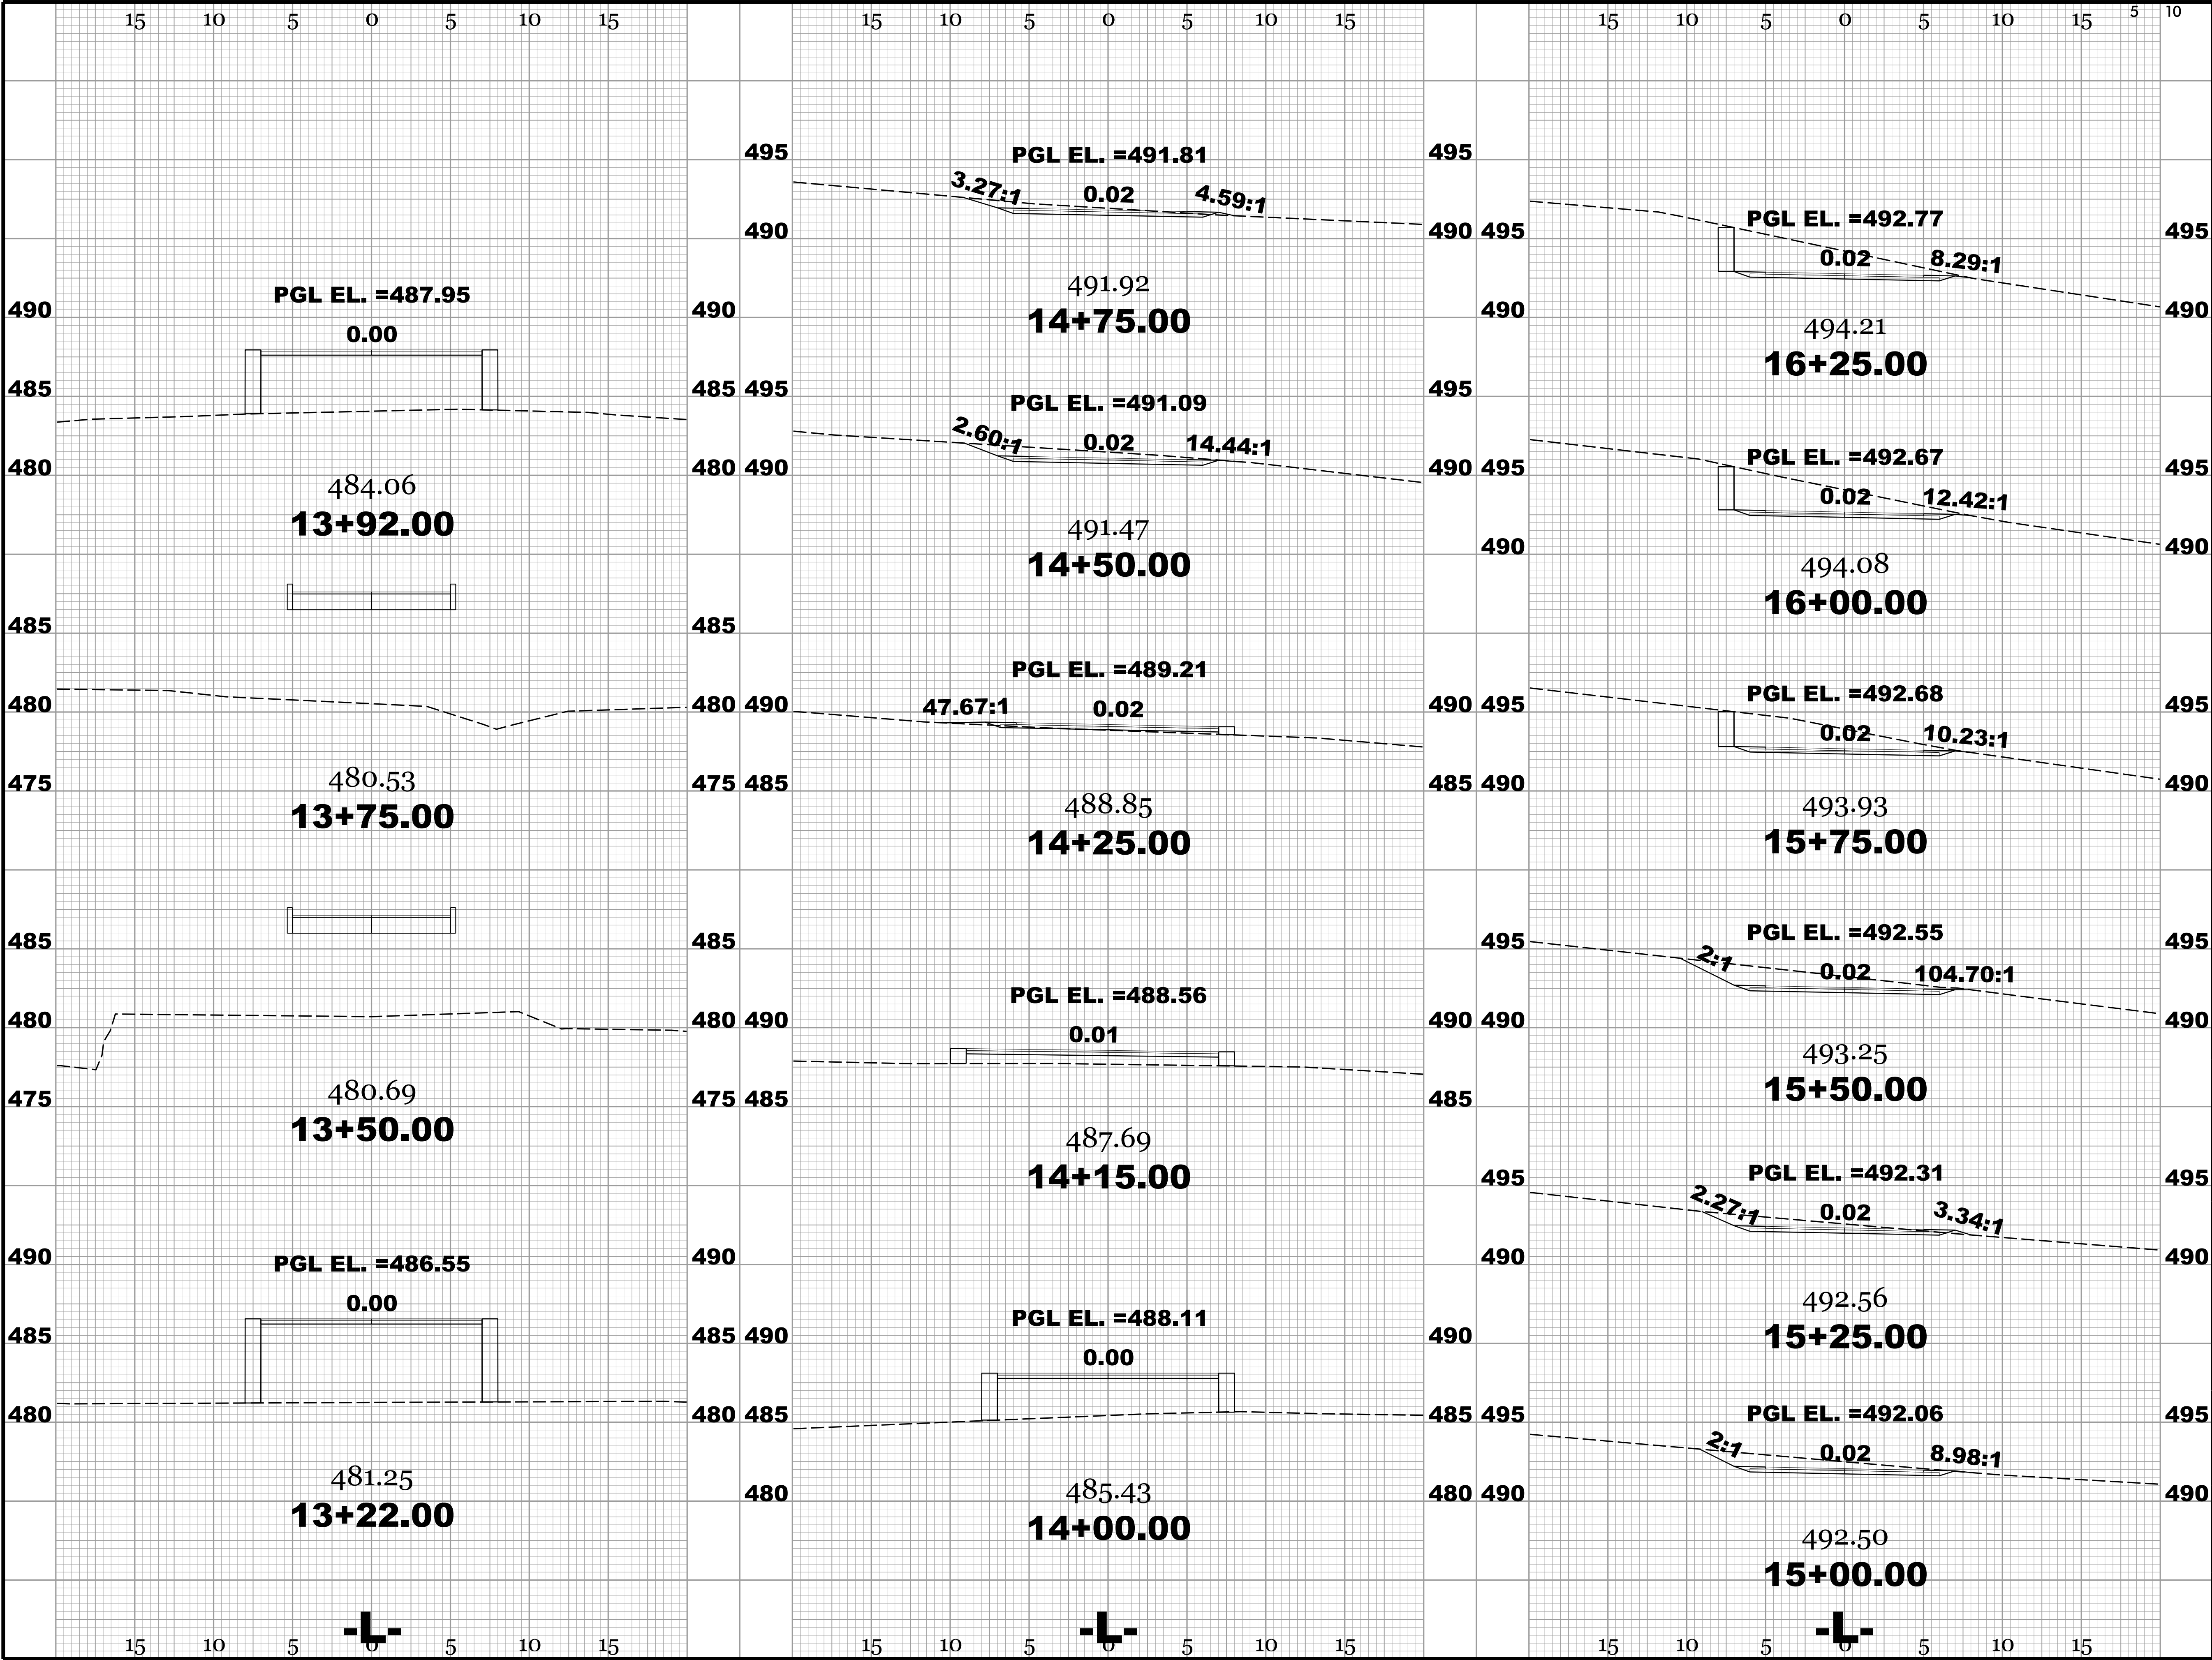



301 W. MAIN ST.
CARRBORO, NC 27510
919-918-7325
CONTACT:
TINA MOON
PLANNING ADMINISTRATOR

JONES CREEK
GREENWAY
TIP #C-5181

PLANS PREPARED BY:



1223 Jones Franklin Rd.
Raleigh, N.C. 27606
License No. F-0377
Bus: 919 851 8077
Fax: 919 851 8107

INCOMPLETE PLANS
DO NOT USE FOR A/R ACQUISITION

DOCUMENT NOT CONSIDERED
FINAL UNLESS ALL
SIGNATURES COMPLETED

DATE: APRIL 9, 2019

REVISIONS:


NO.	DATE

WEI PROJECT NO.:

19336.01

SCALE:

X-2

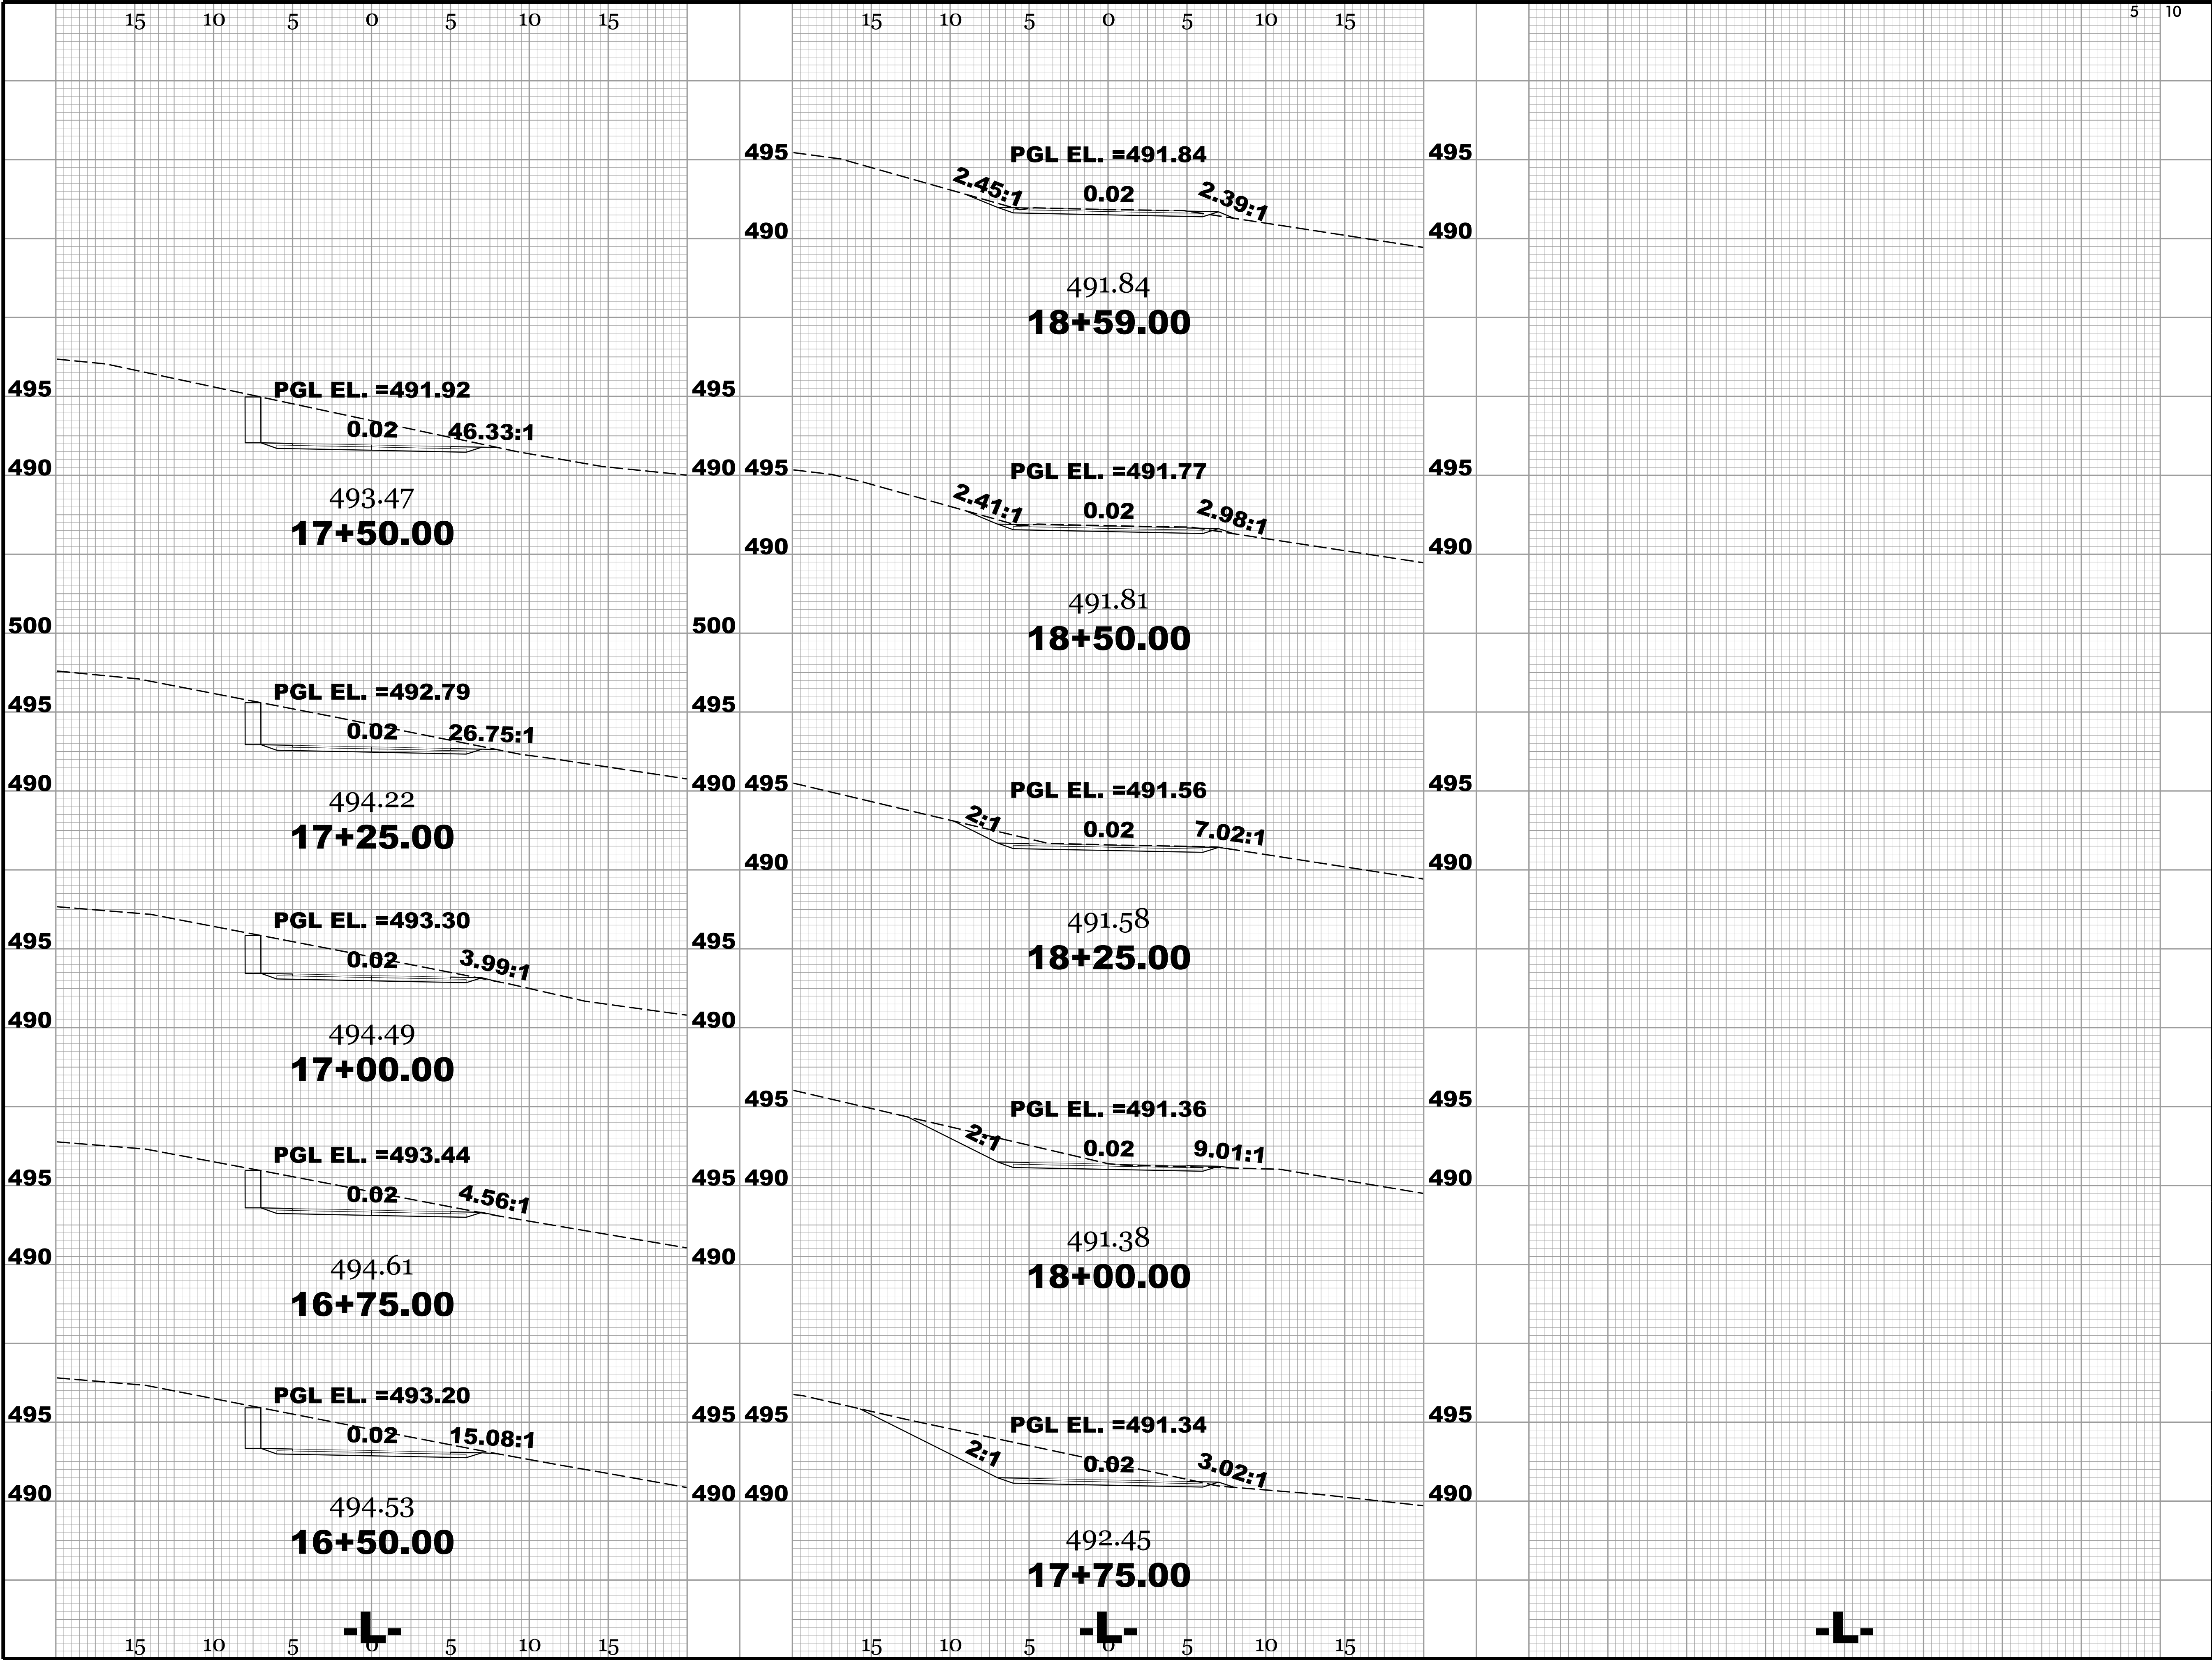

**JONES CREEK
GREENWAY
TIP #C-5181**

PLANS PREPARED BY:

W
ETHERILL
ENGINEERING

1223 Jones Franklin Rd.
Raleigh, N.C. 27606
License No. F-0377
Bus: 919 851 8077
Fax: 919 851 8107

INCOMPLETE PLANS
DO NOT USE FOR R/F OR CONSTRUCTION

DOCUMENT NOT CONSIDERED FINAL UNLESS ALL SIGNATURES COMPLETED	
DATE: APRIL 9, 2019	
REVISIONS:	
NO.	DATE

WEI PROJECT NO.:
19336.01

SCALE:
X-3